


6/23/16



PROJ. REFERENCE NO.	SHEET NO.
R-2233BB	X-456

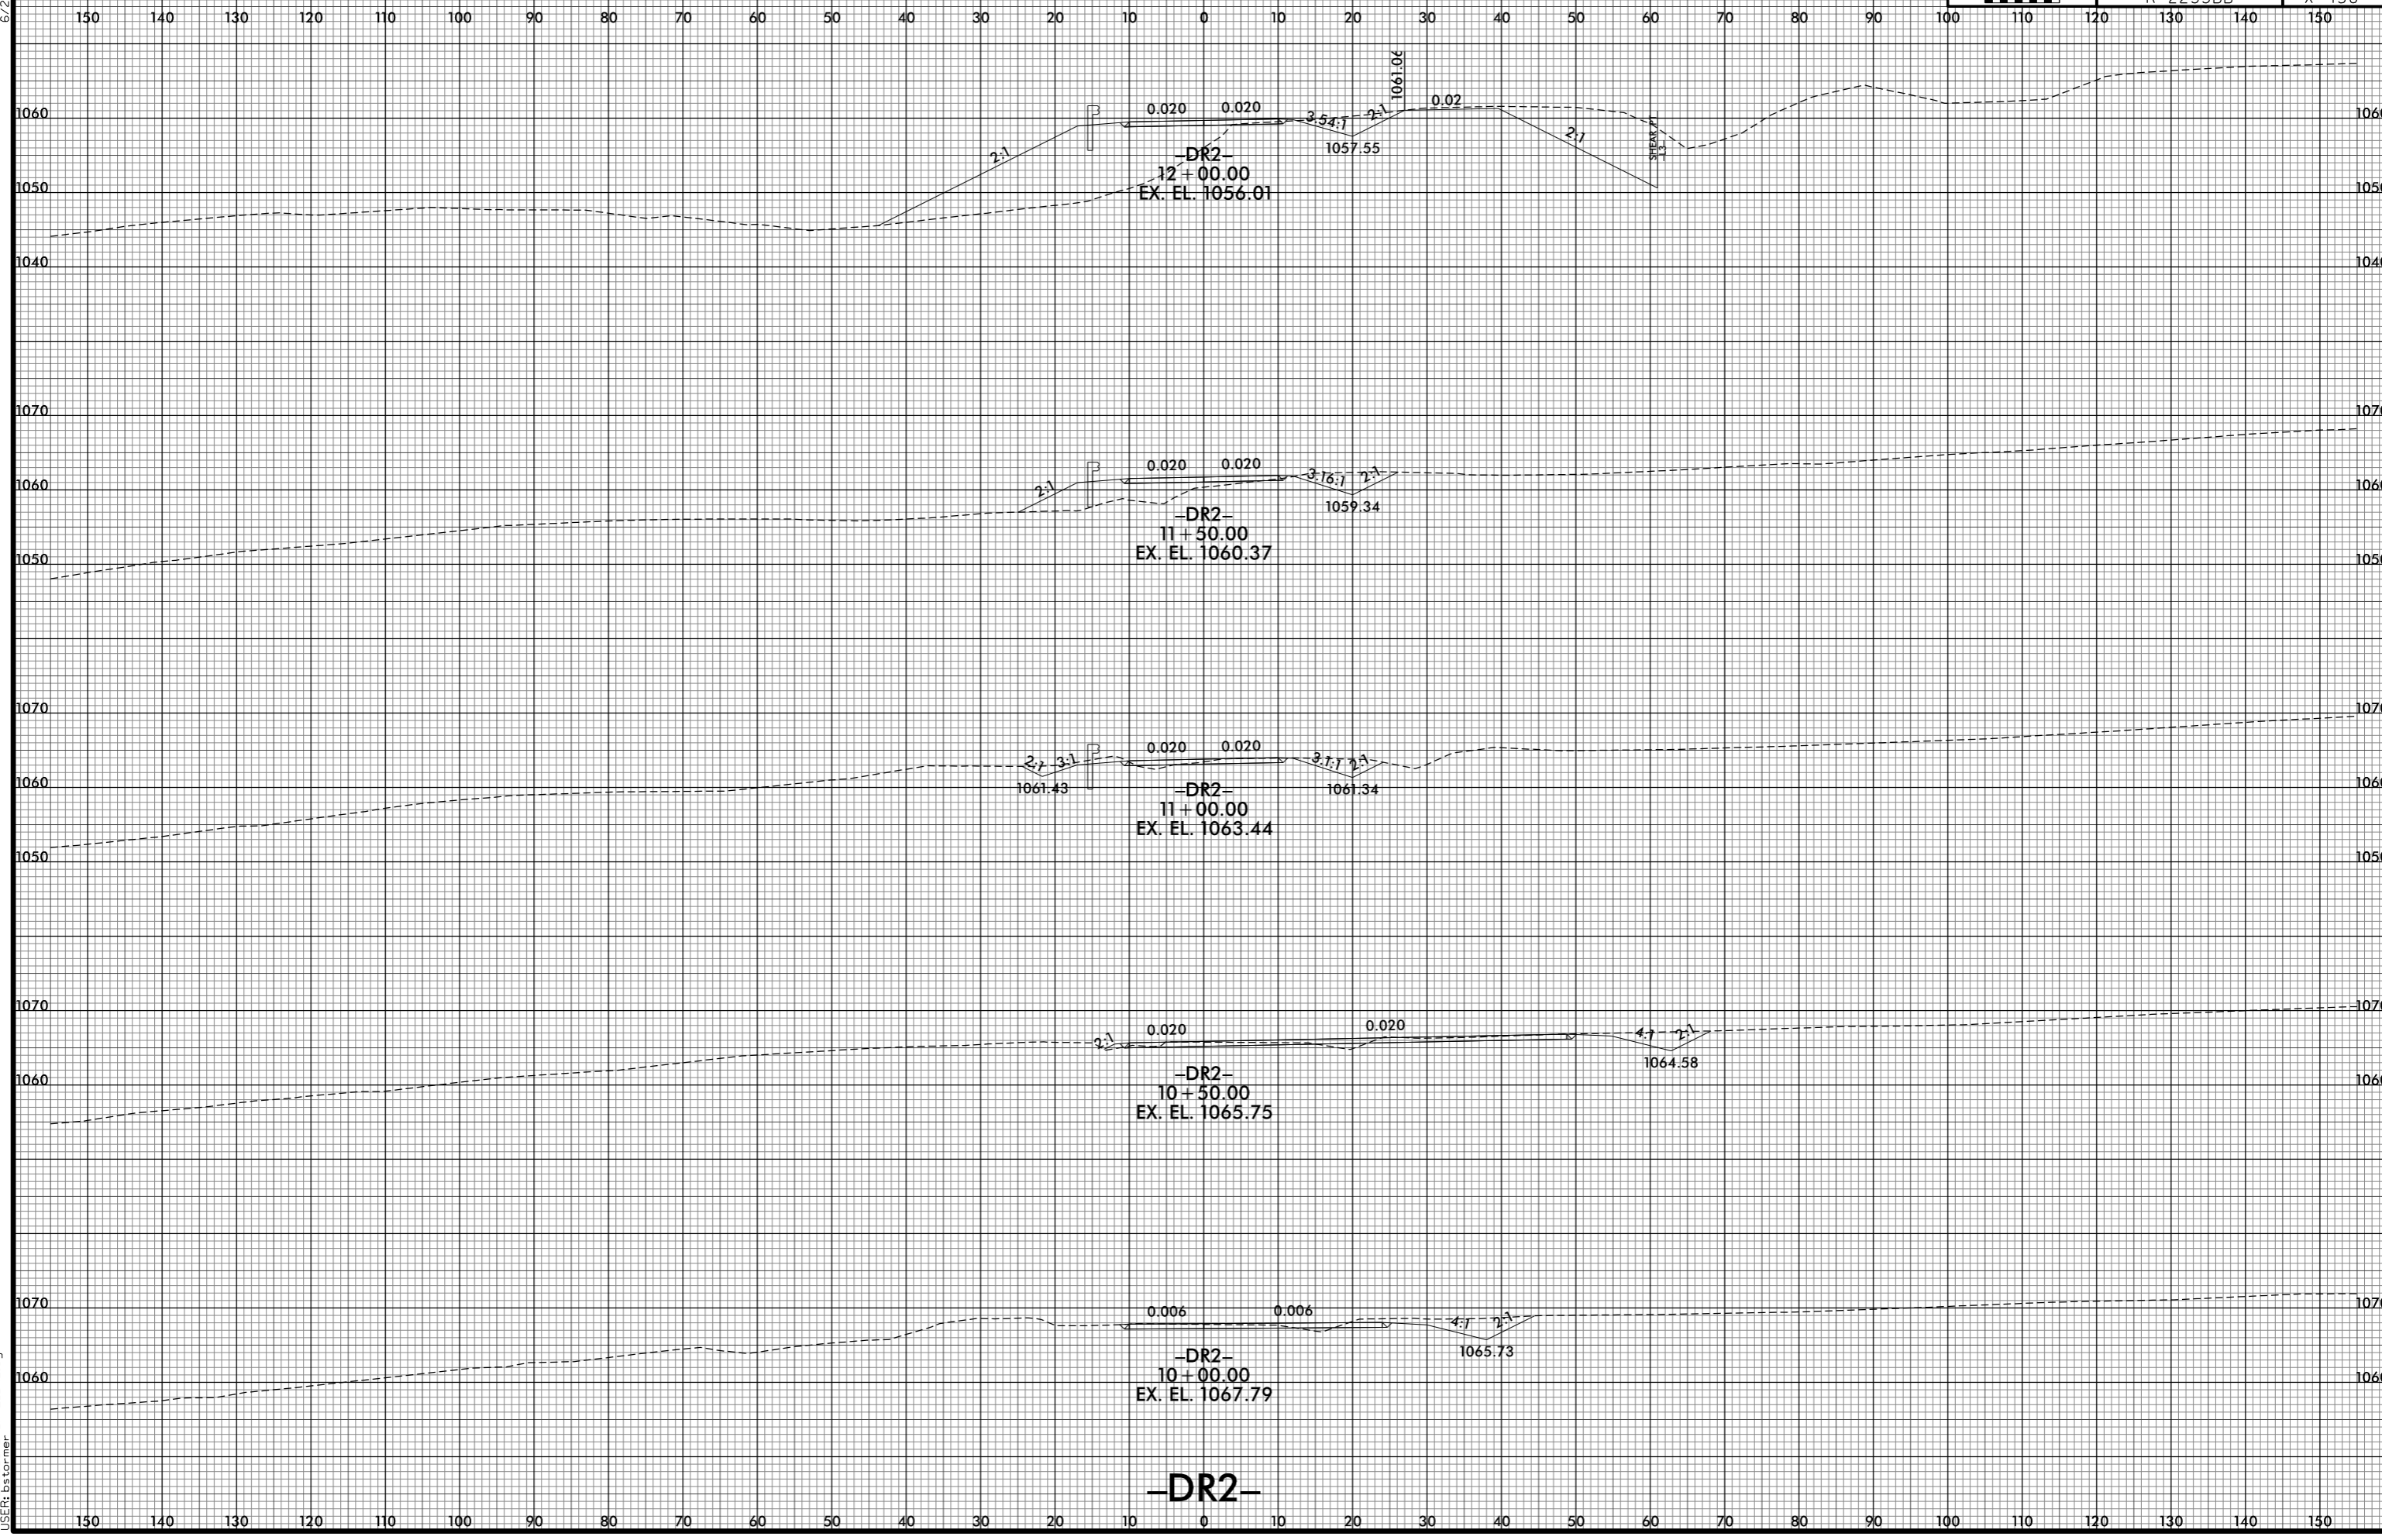

8/10/2021 10:03:34 PM  
I:\S:\R2233BB\_R0Y\_XPL\_DR2.dgn  
USER: bscorner

-DR2-