


6/23/16



PROJ. REFERENCE NO.
R-2233BB

SHEET NO.
X-457

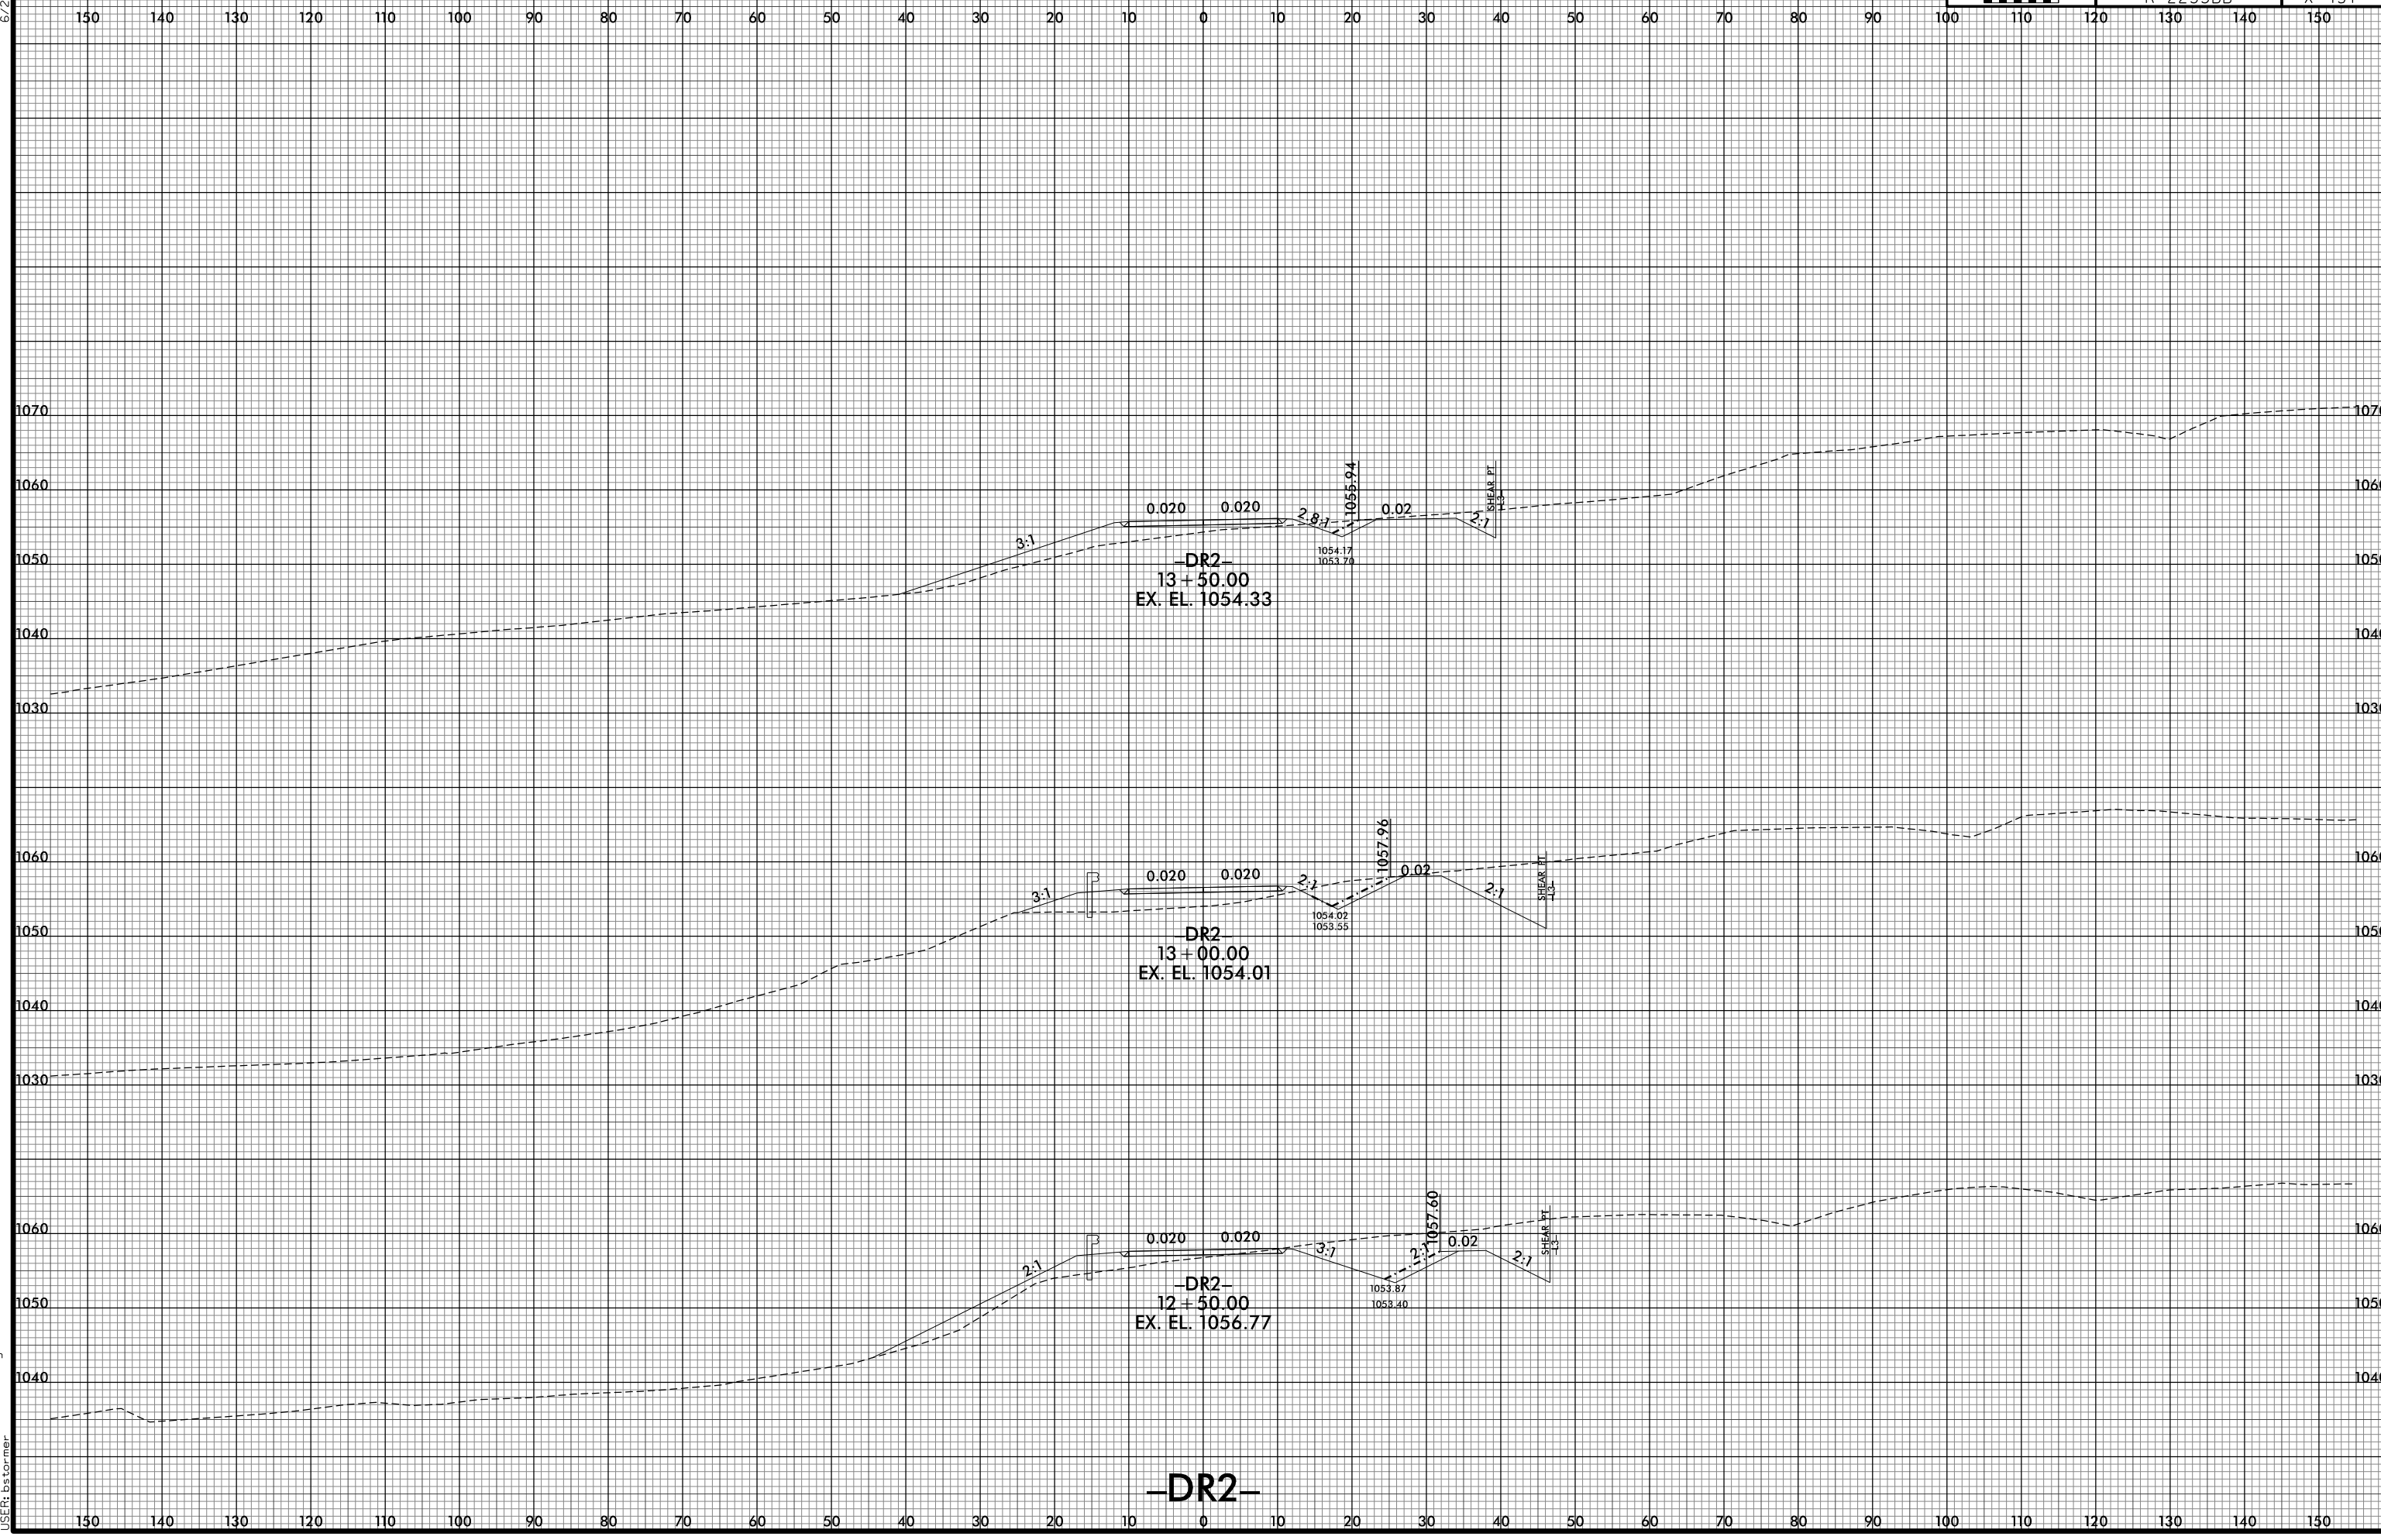

8/10/2021 10:03:36 PM
 J:\S\REF\2233BB_F0Y_XPL_DR2.dgn
 J:\S\REF\2233BB_F0Y_XPL_DR2.dgn

-DR2-