


6/23/16

0 5 10	PROJ. REFERENCE NO.	SHEET NO.
	R-2233BB	X-458

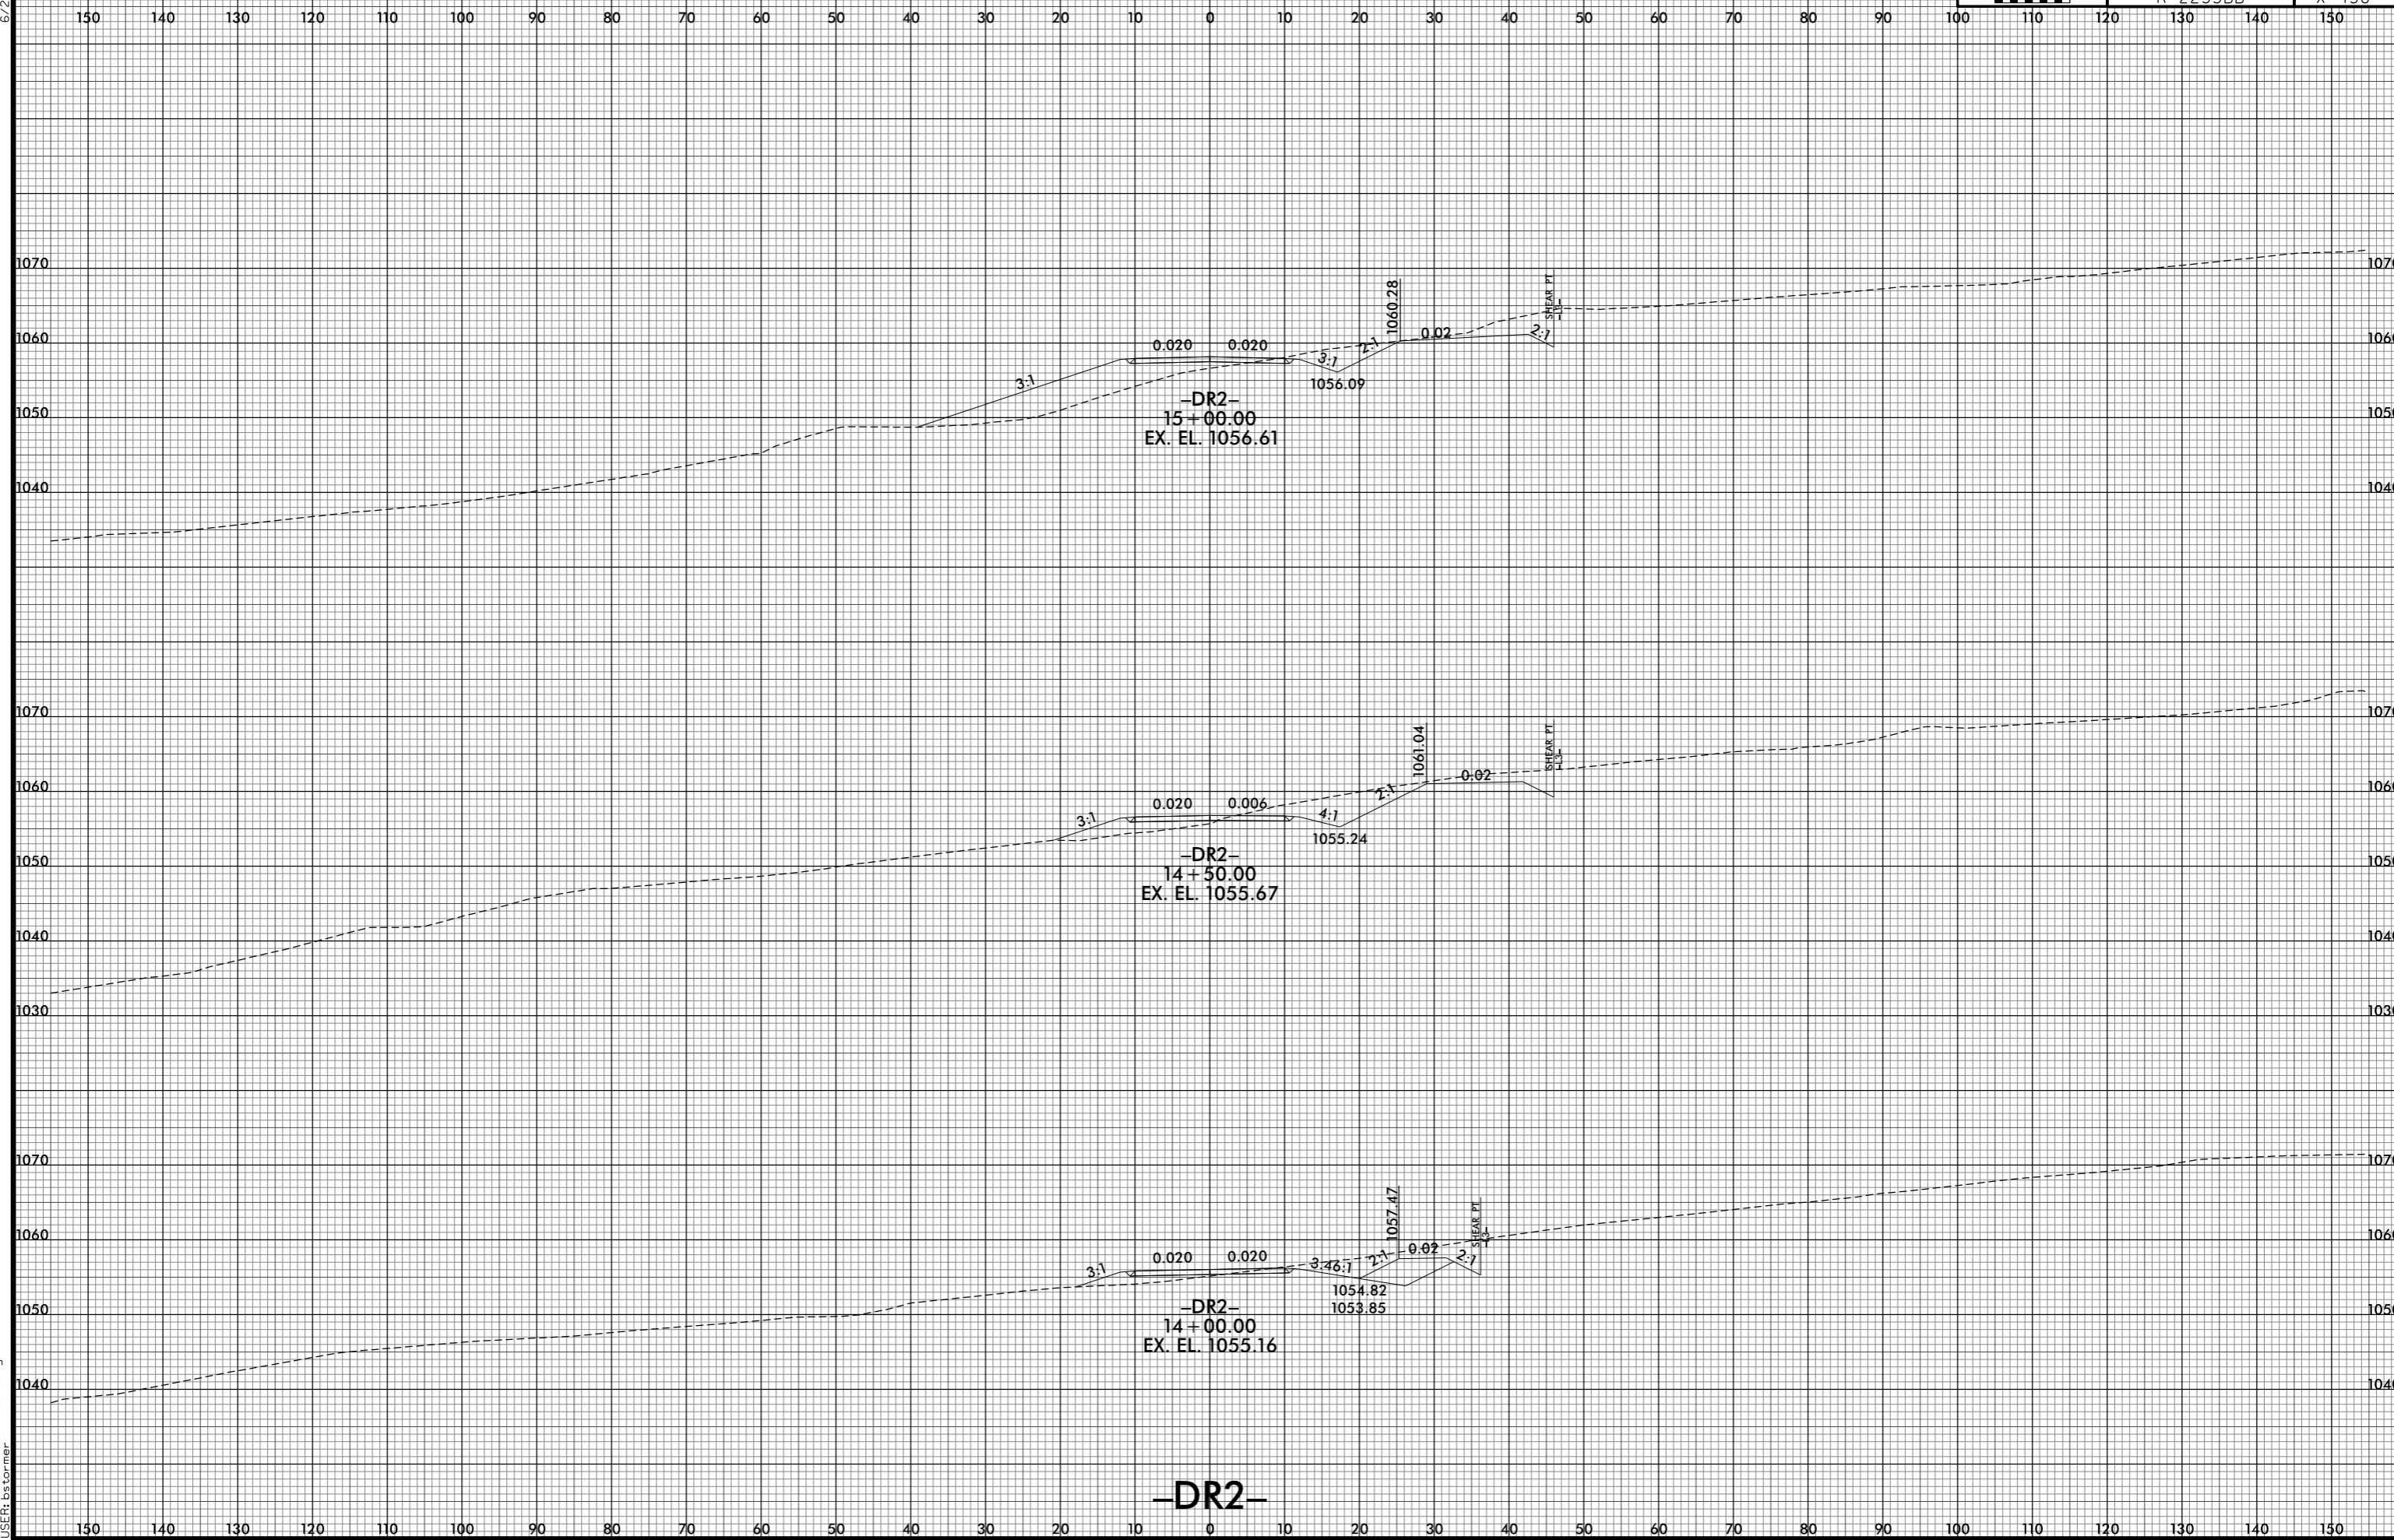

8/10/2021 10:03:37 PM
I:\R-2233BB_R0Y_XPL_DR2.dgn
USER:bst

-DR2-