


6/23/16

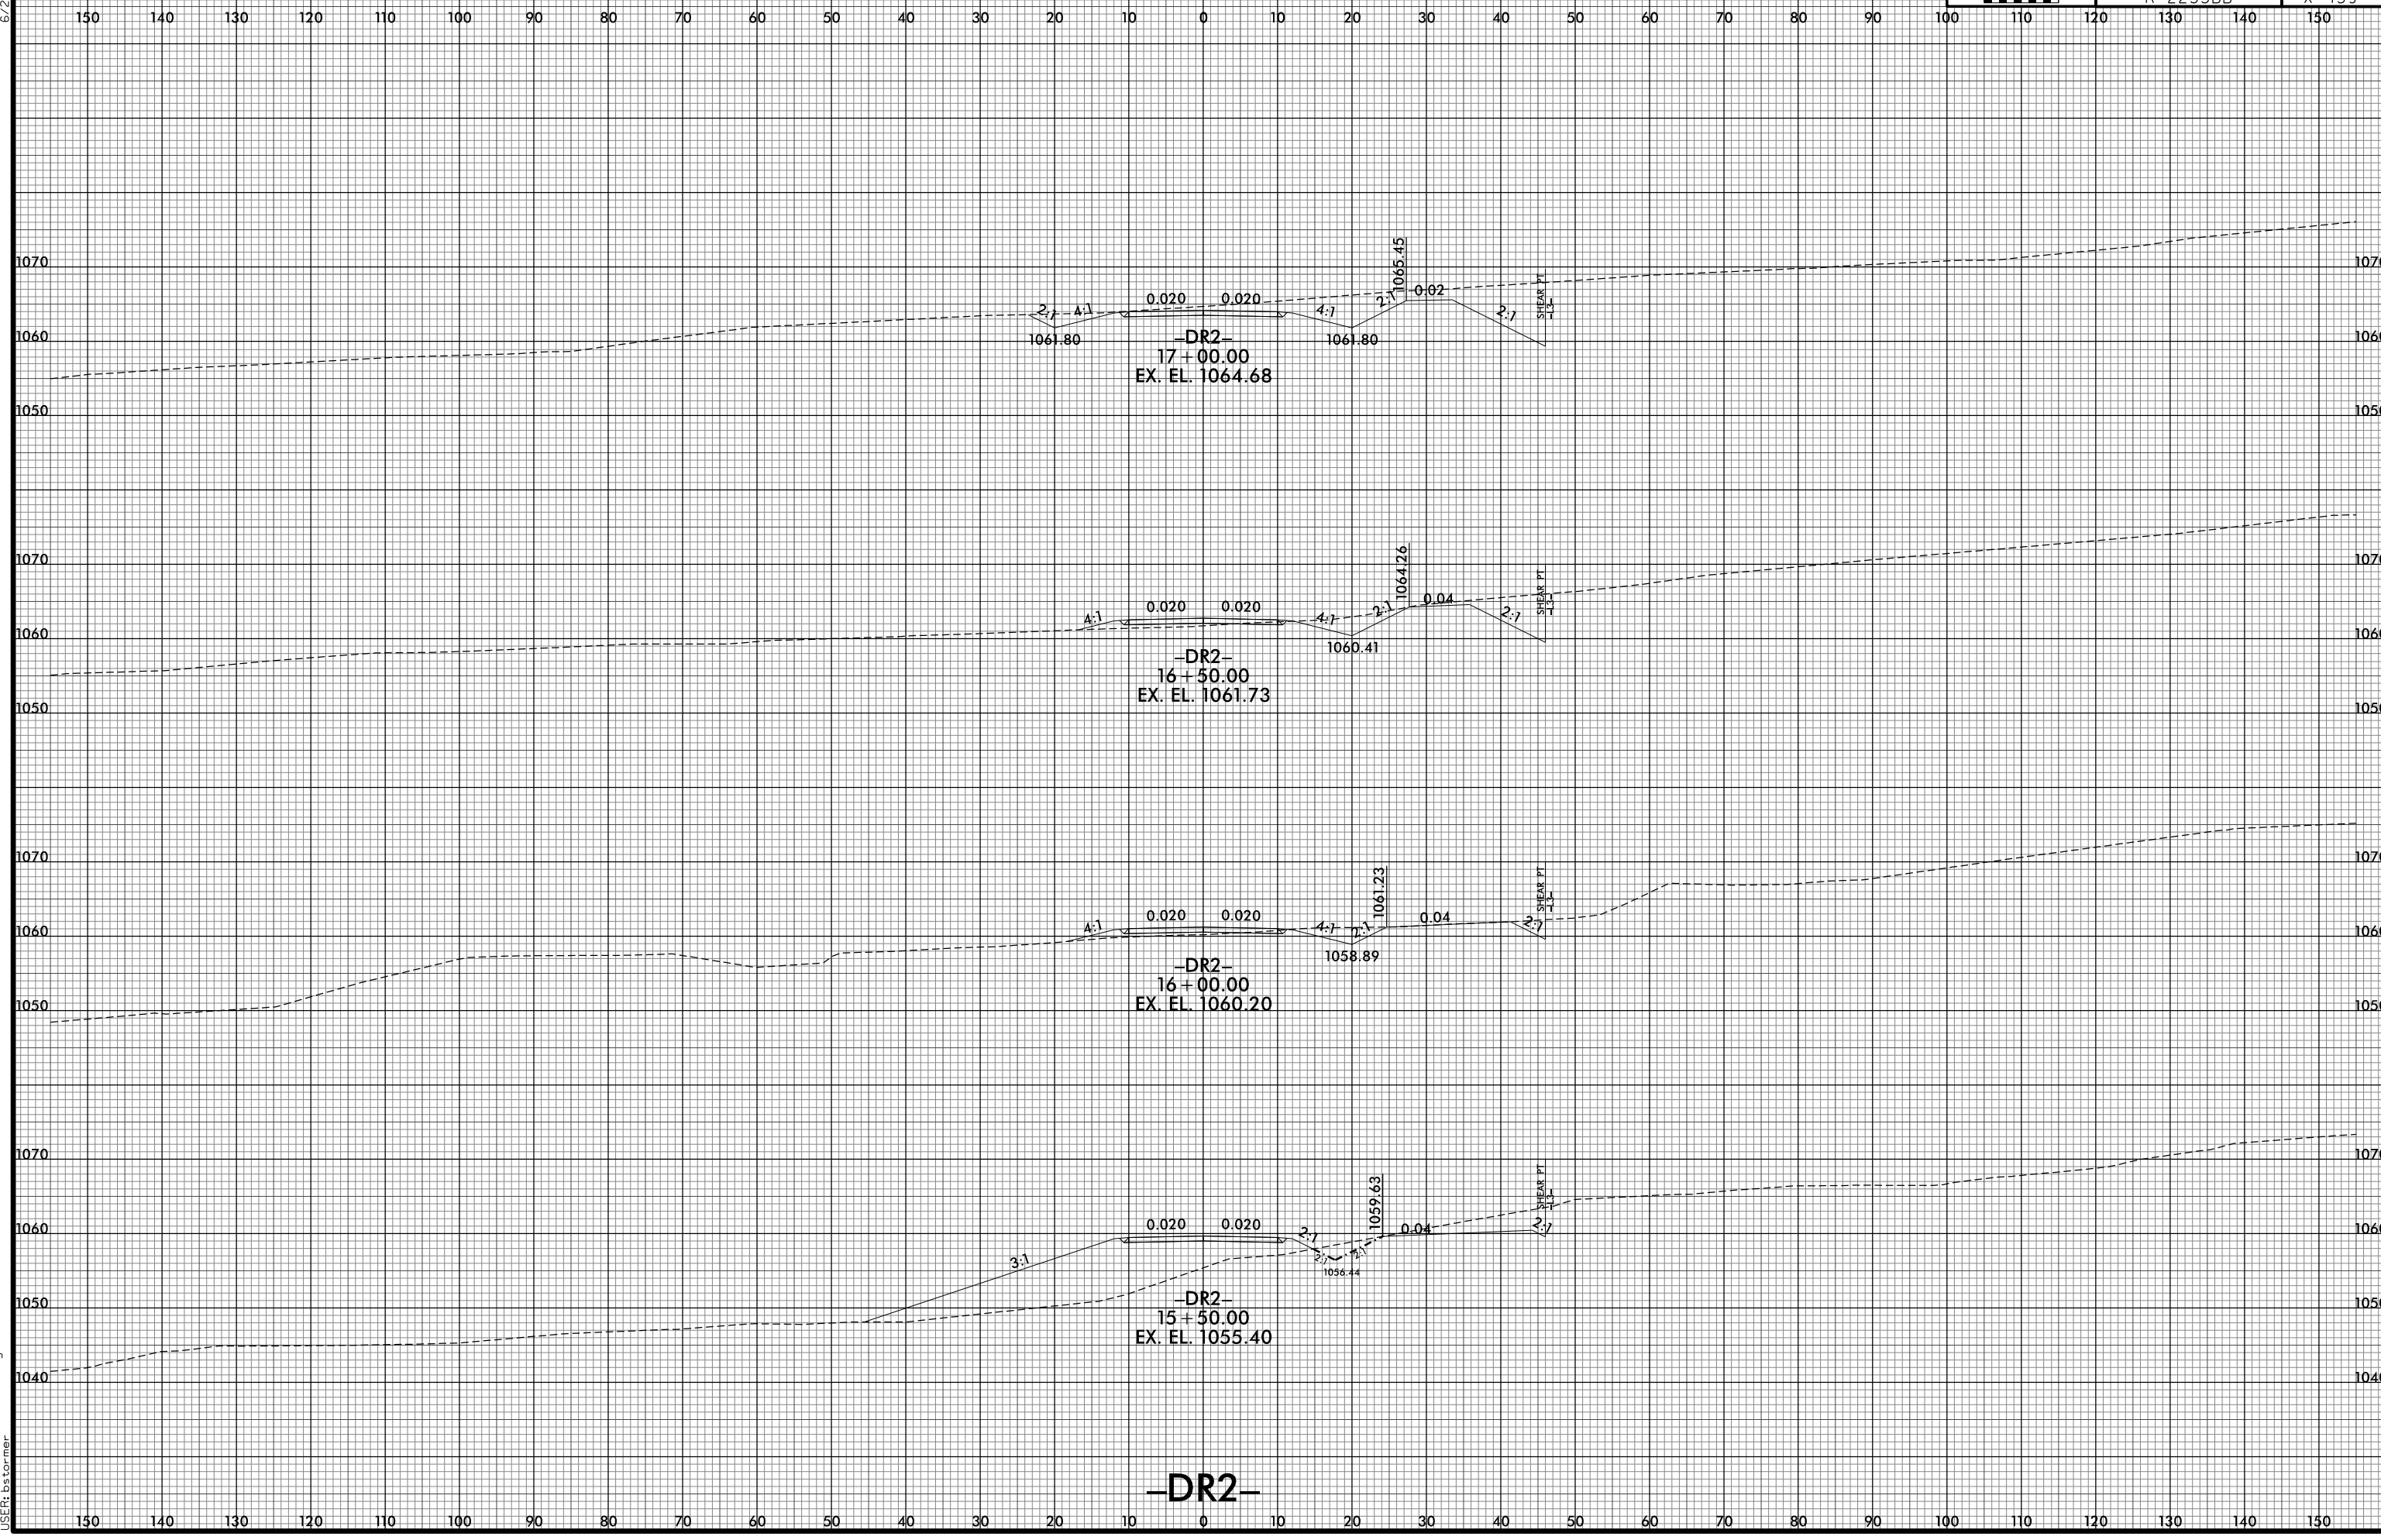

8/10/2021 10:03:39 PM
I:\S\REF\2233BB_F0Y_XPL_DR2.dgn
USER:bst

-DR2-