


6/23/16

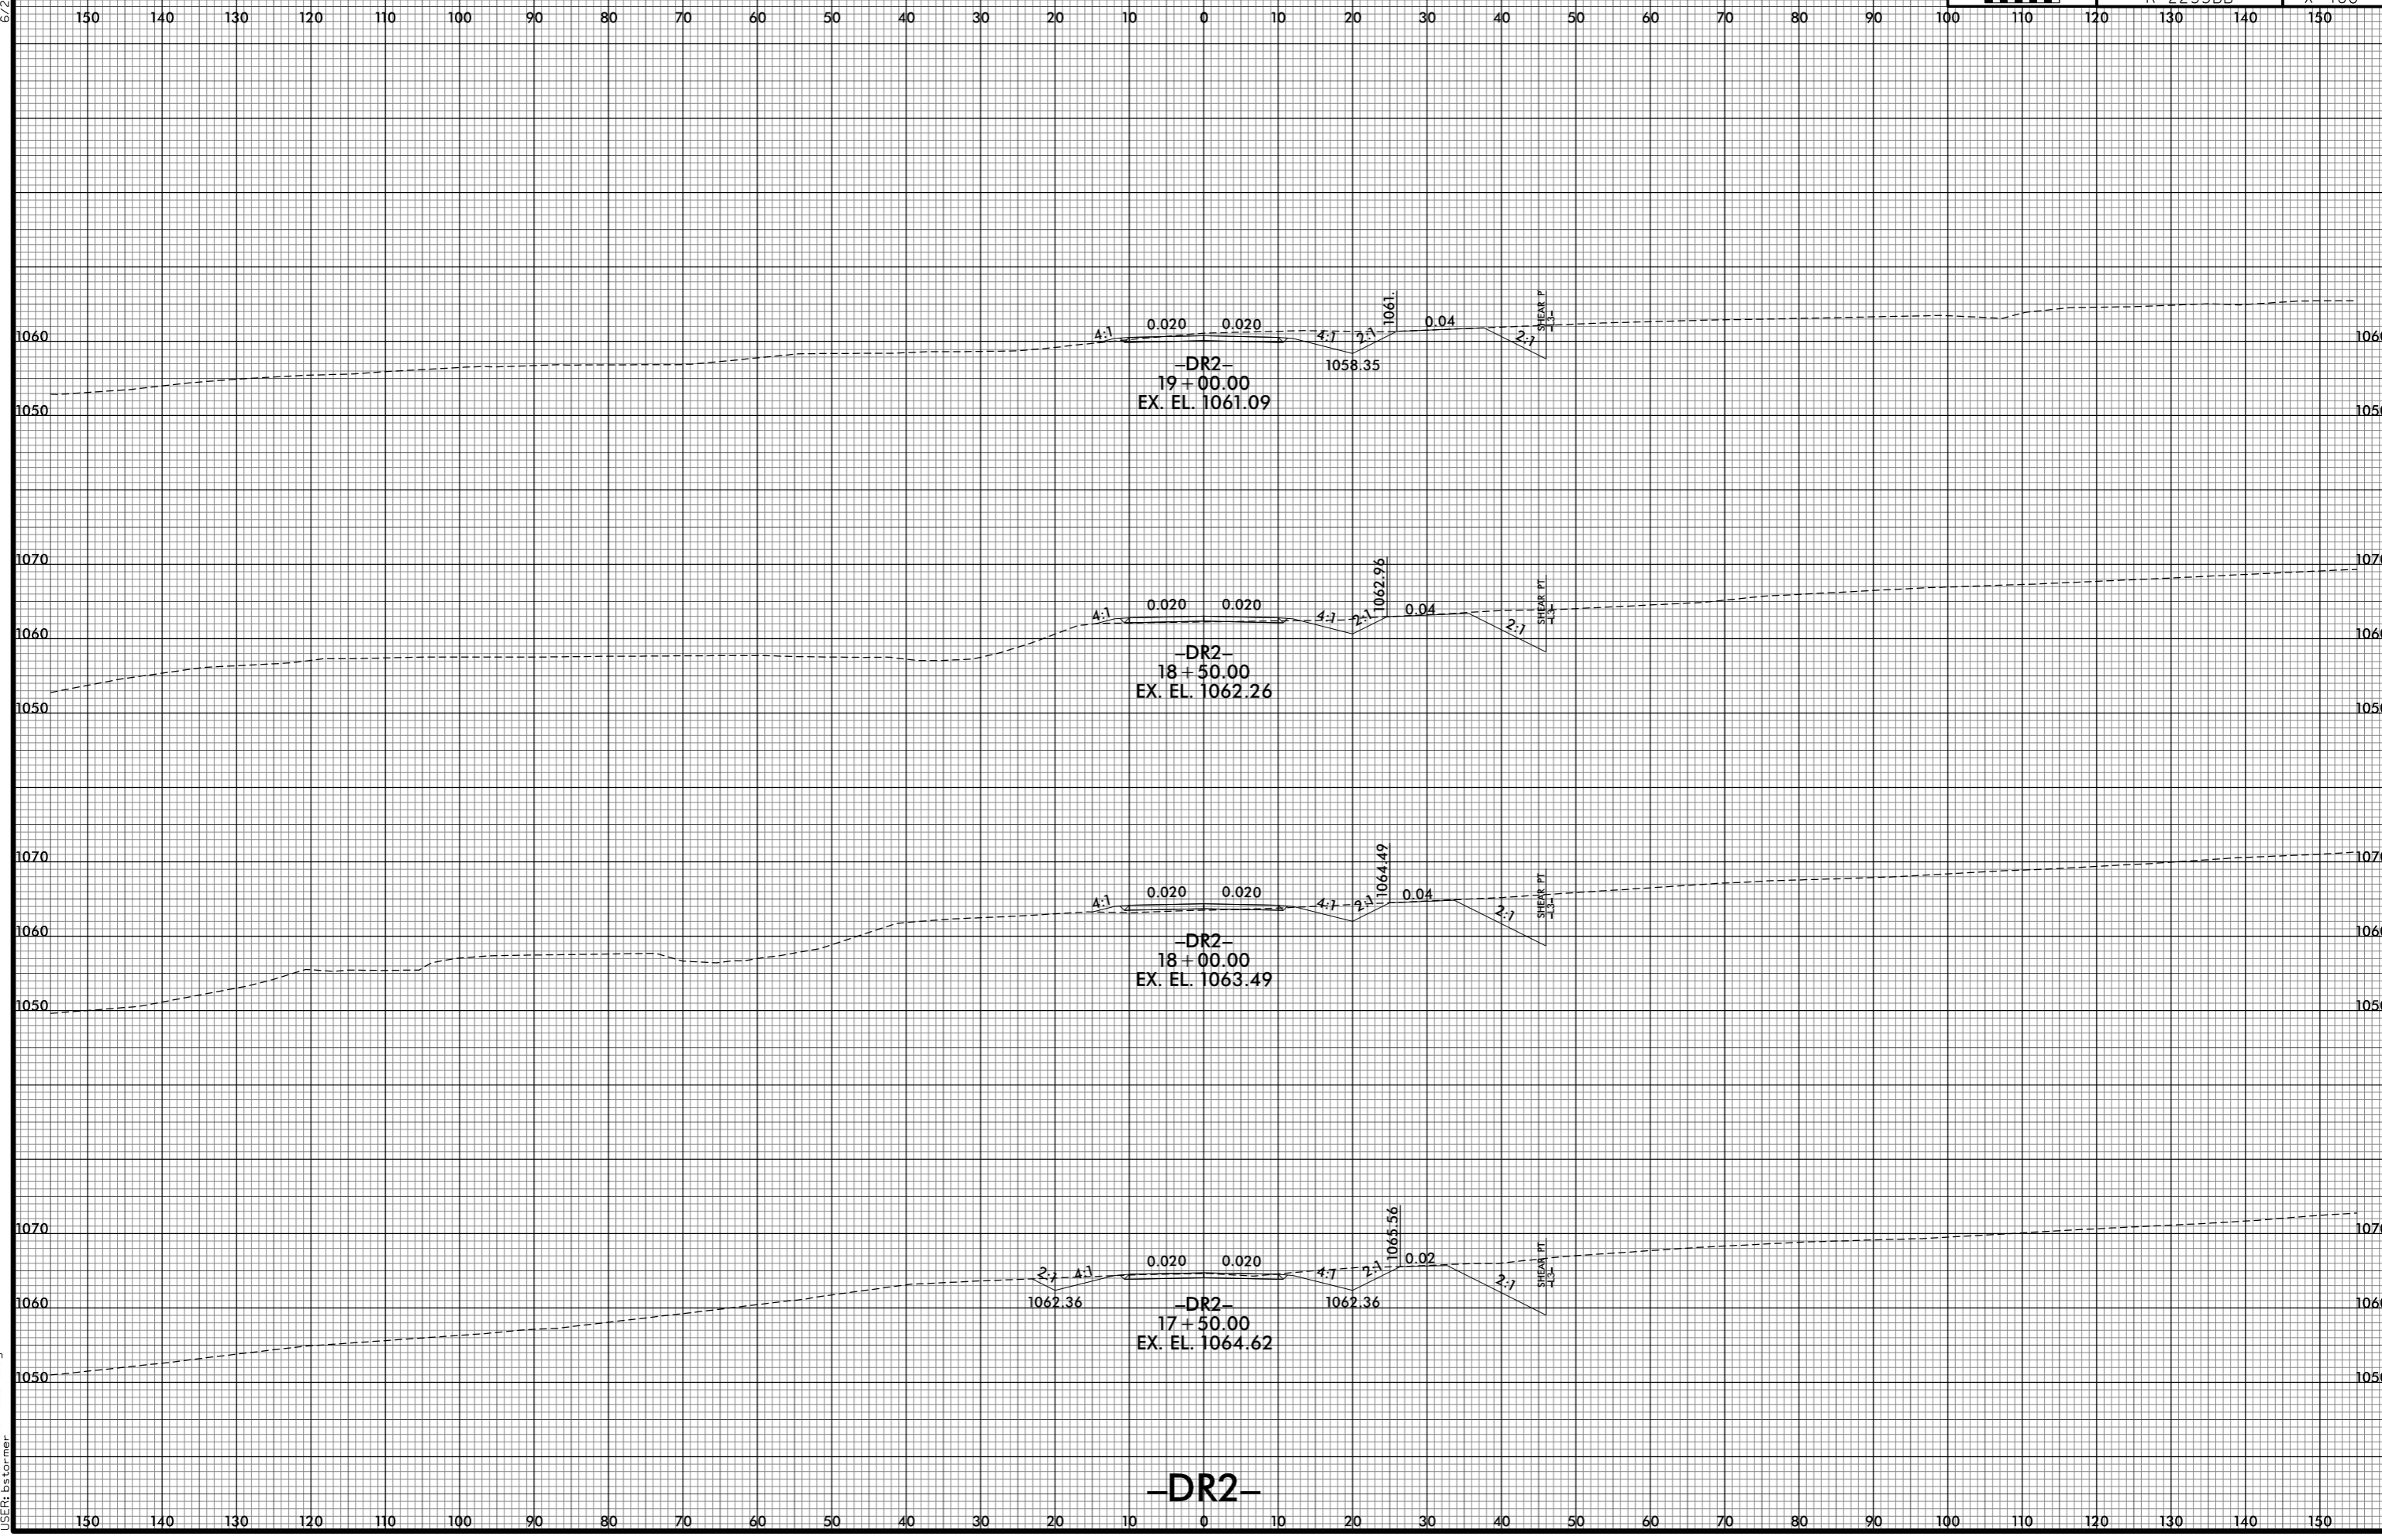

8/10/2021 10:03:41 PM  
j:\R-2233BB\_F0Y\_XPL\_DR2.dgn  
USER:bst

-DR2-