


6/23/16

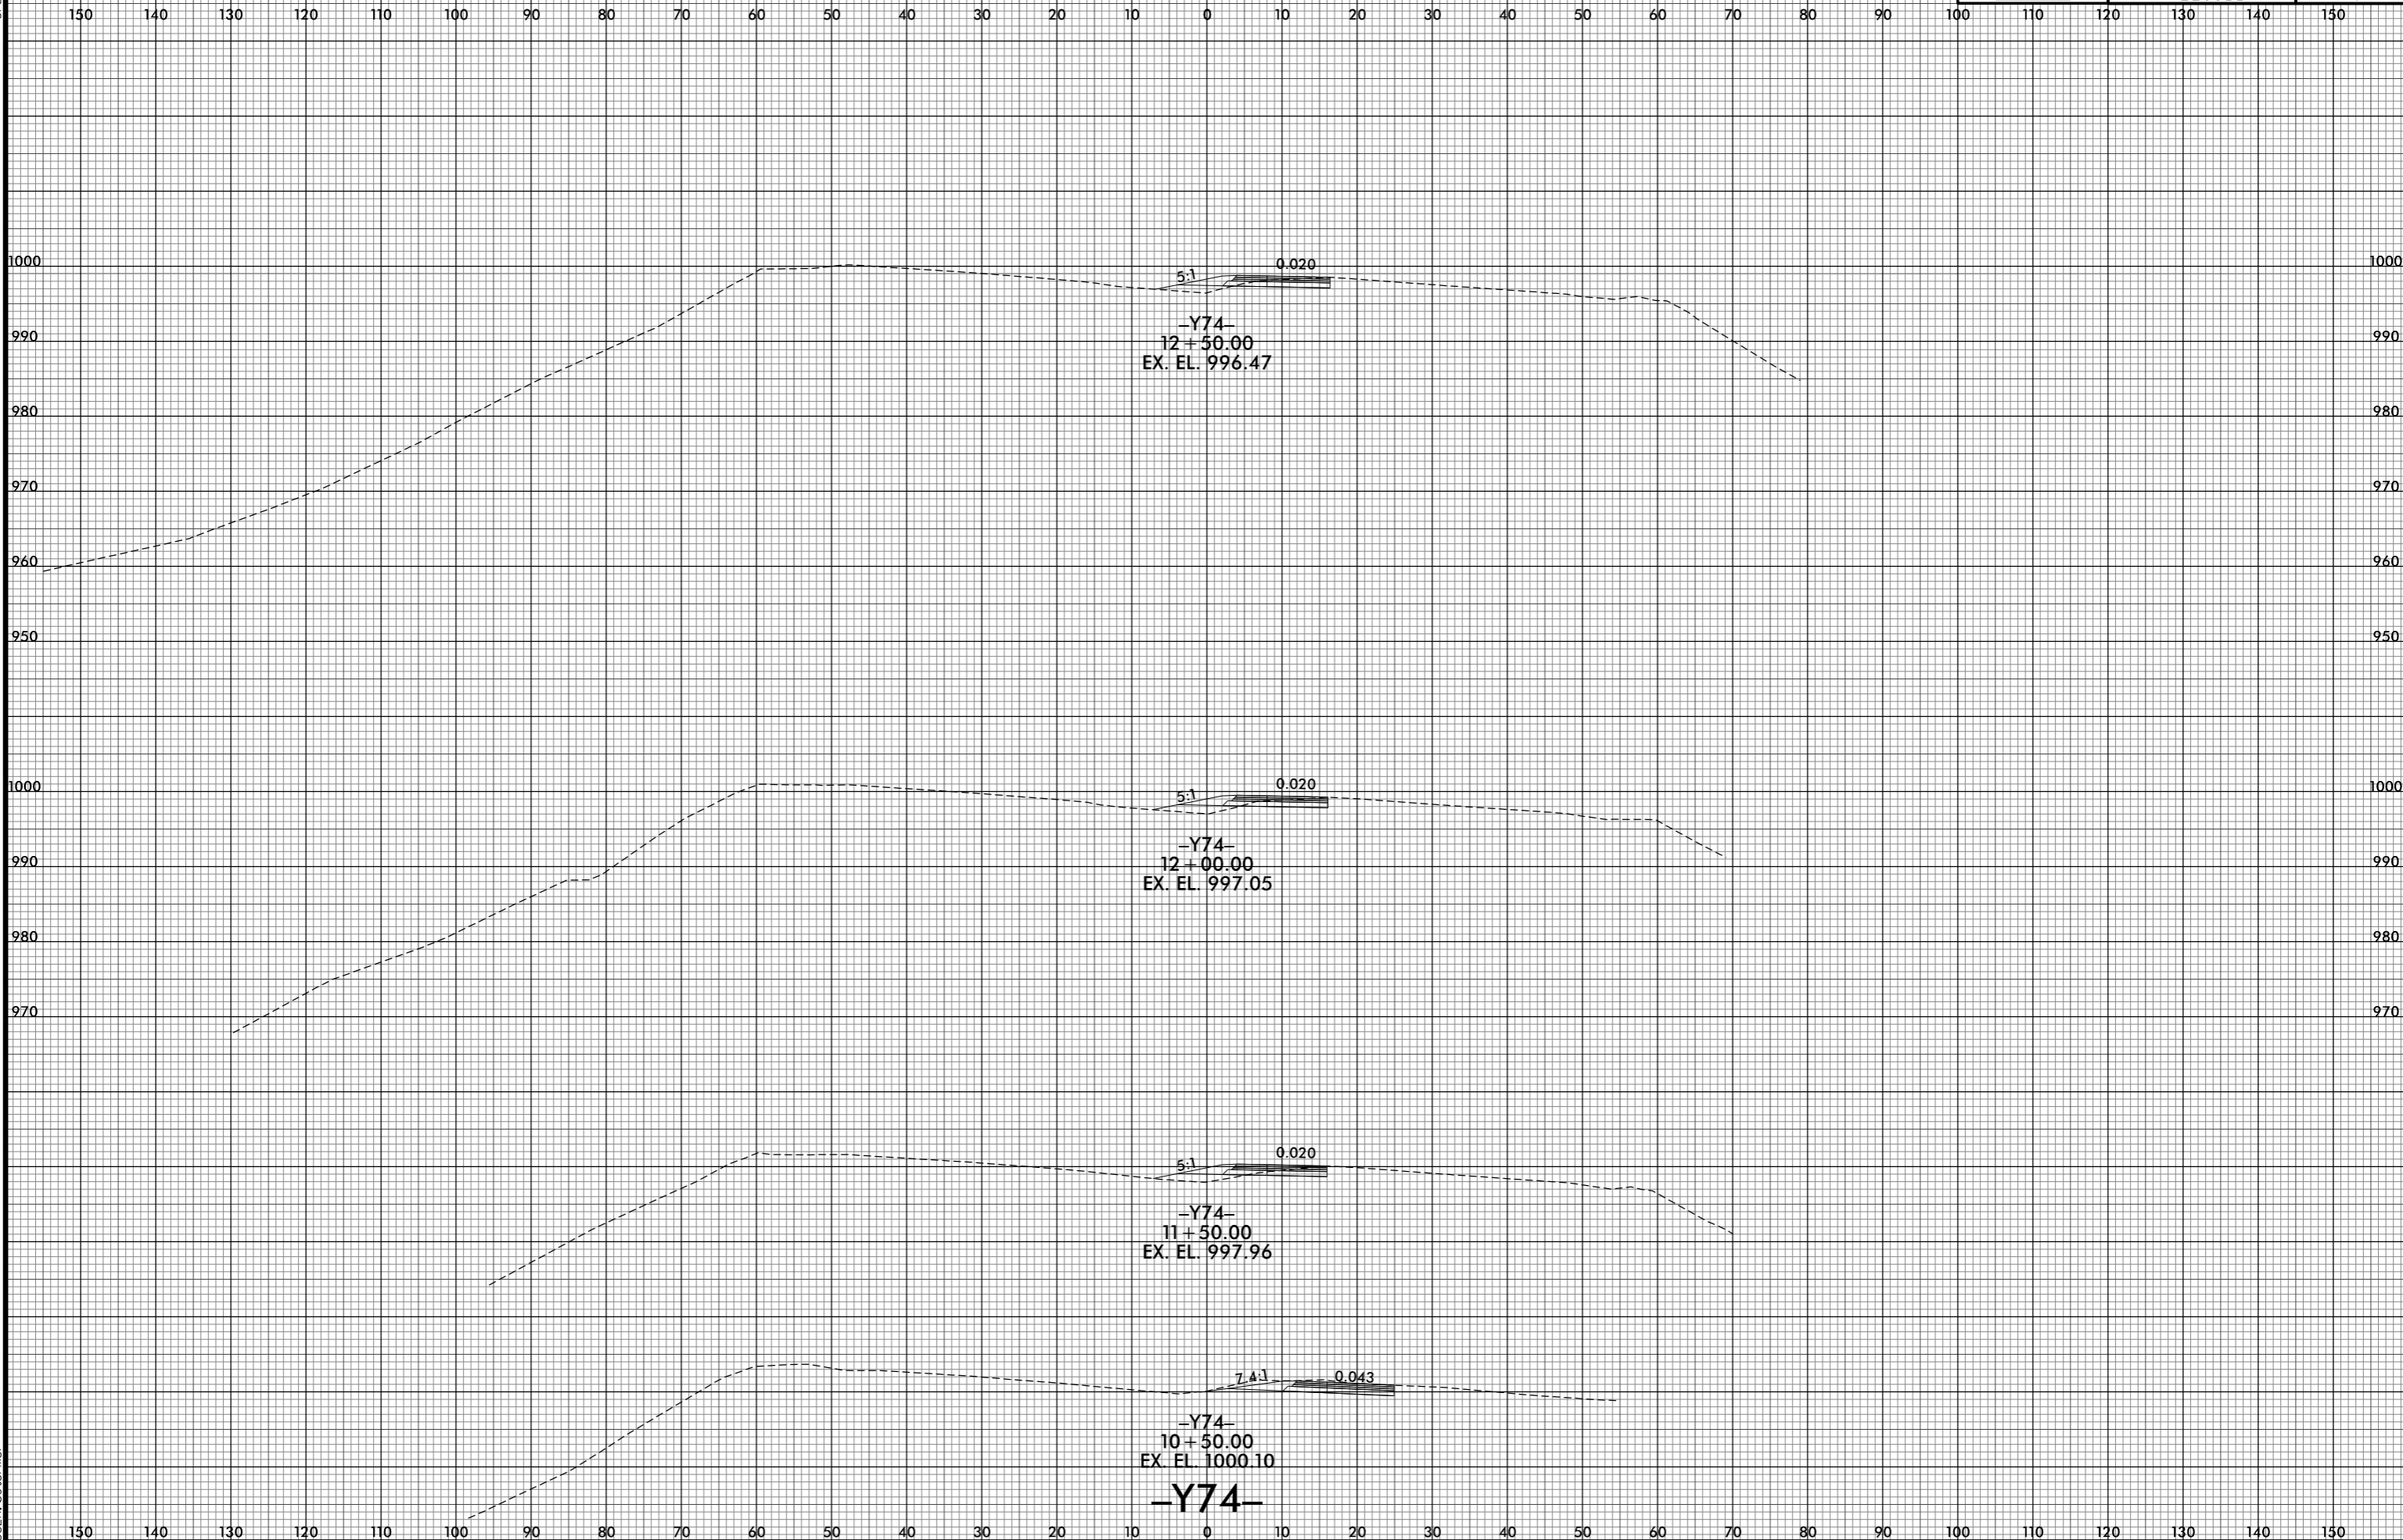

8/10/2021 10:03:43 PM  
I:\R2233BB\_F0Y\_XPL\_Y74.dgn  
USER:bst