


6/23/16

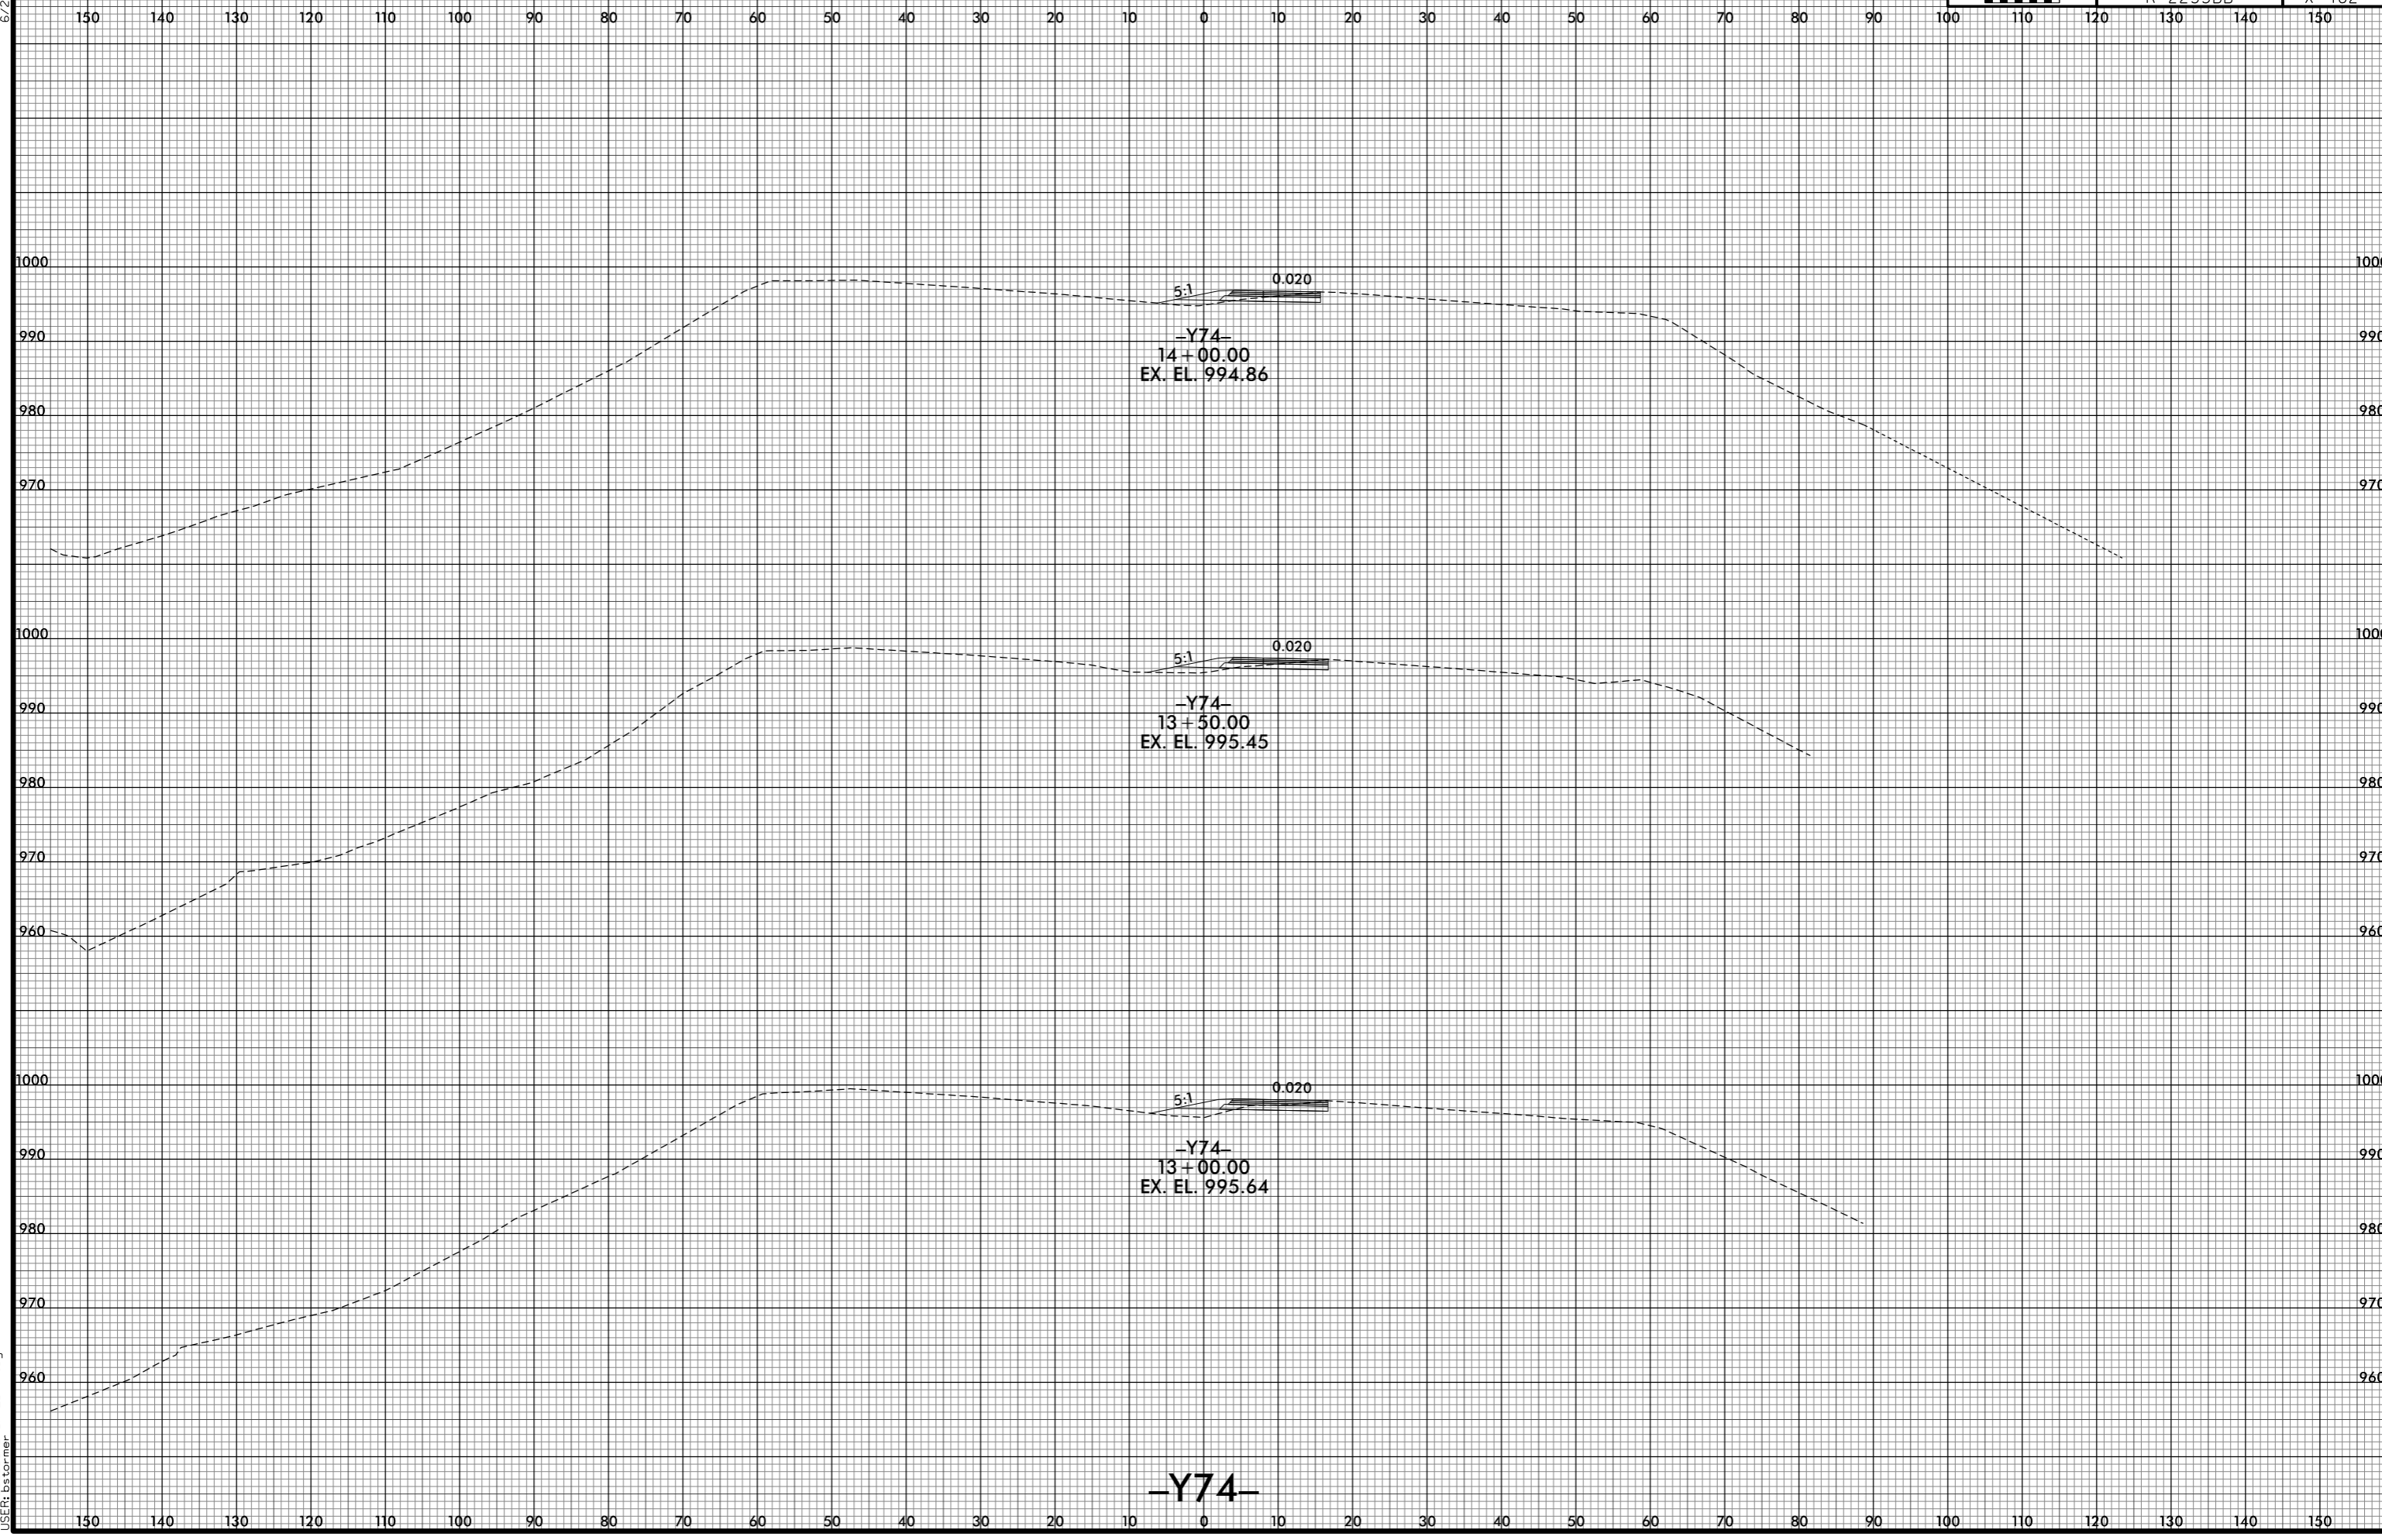

8/10/2021 10:03:45 PM
i:\s\2233886_R0Y_XPL_-Y74.dgn
USER:bst

-Y74-