


6/23/16

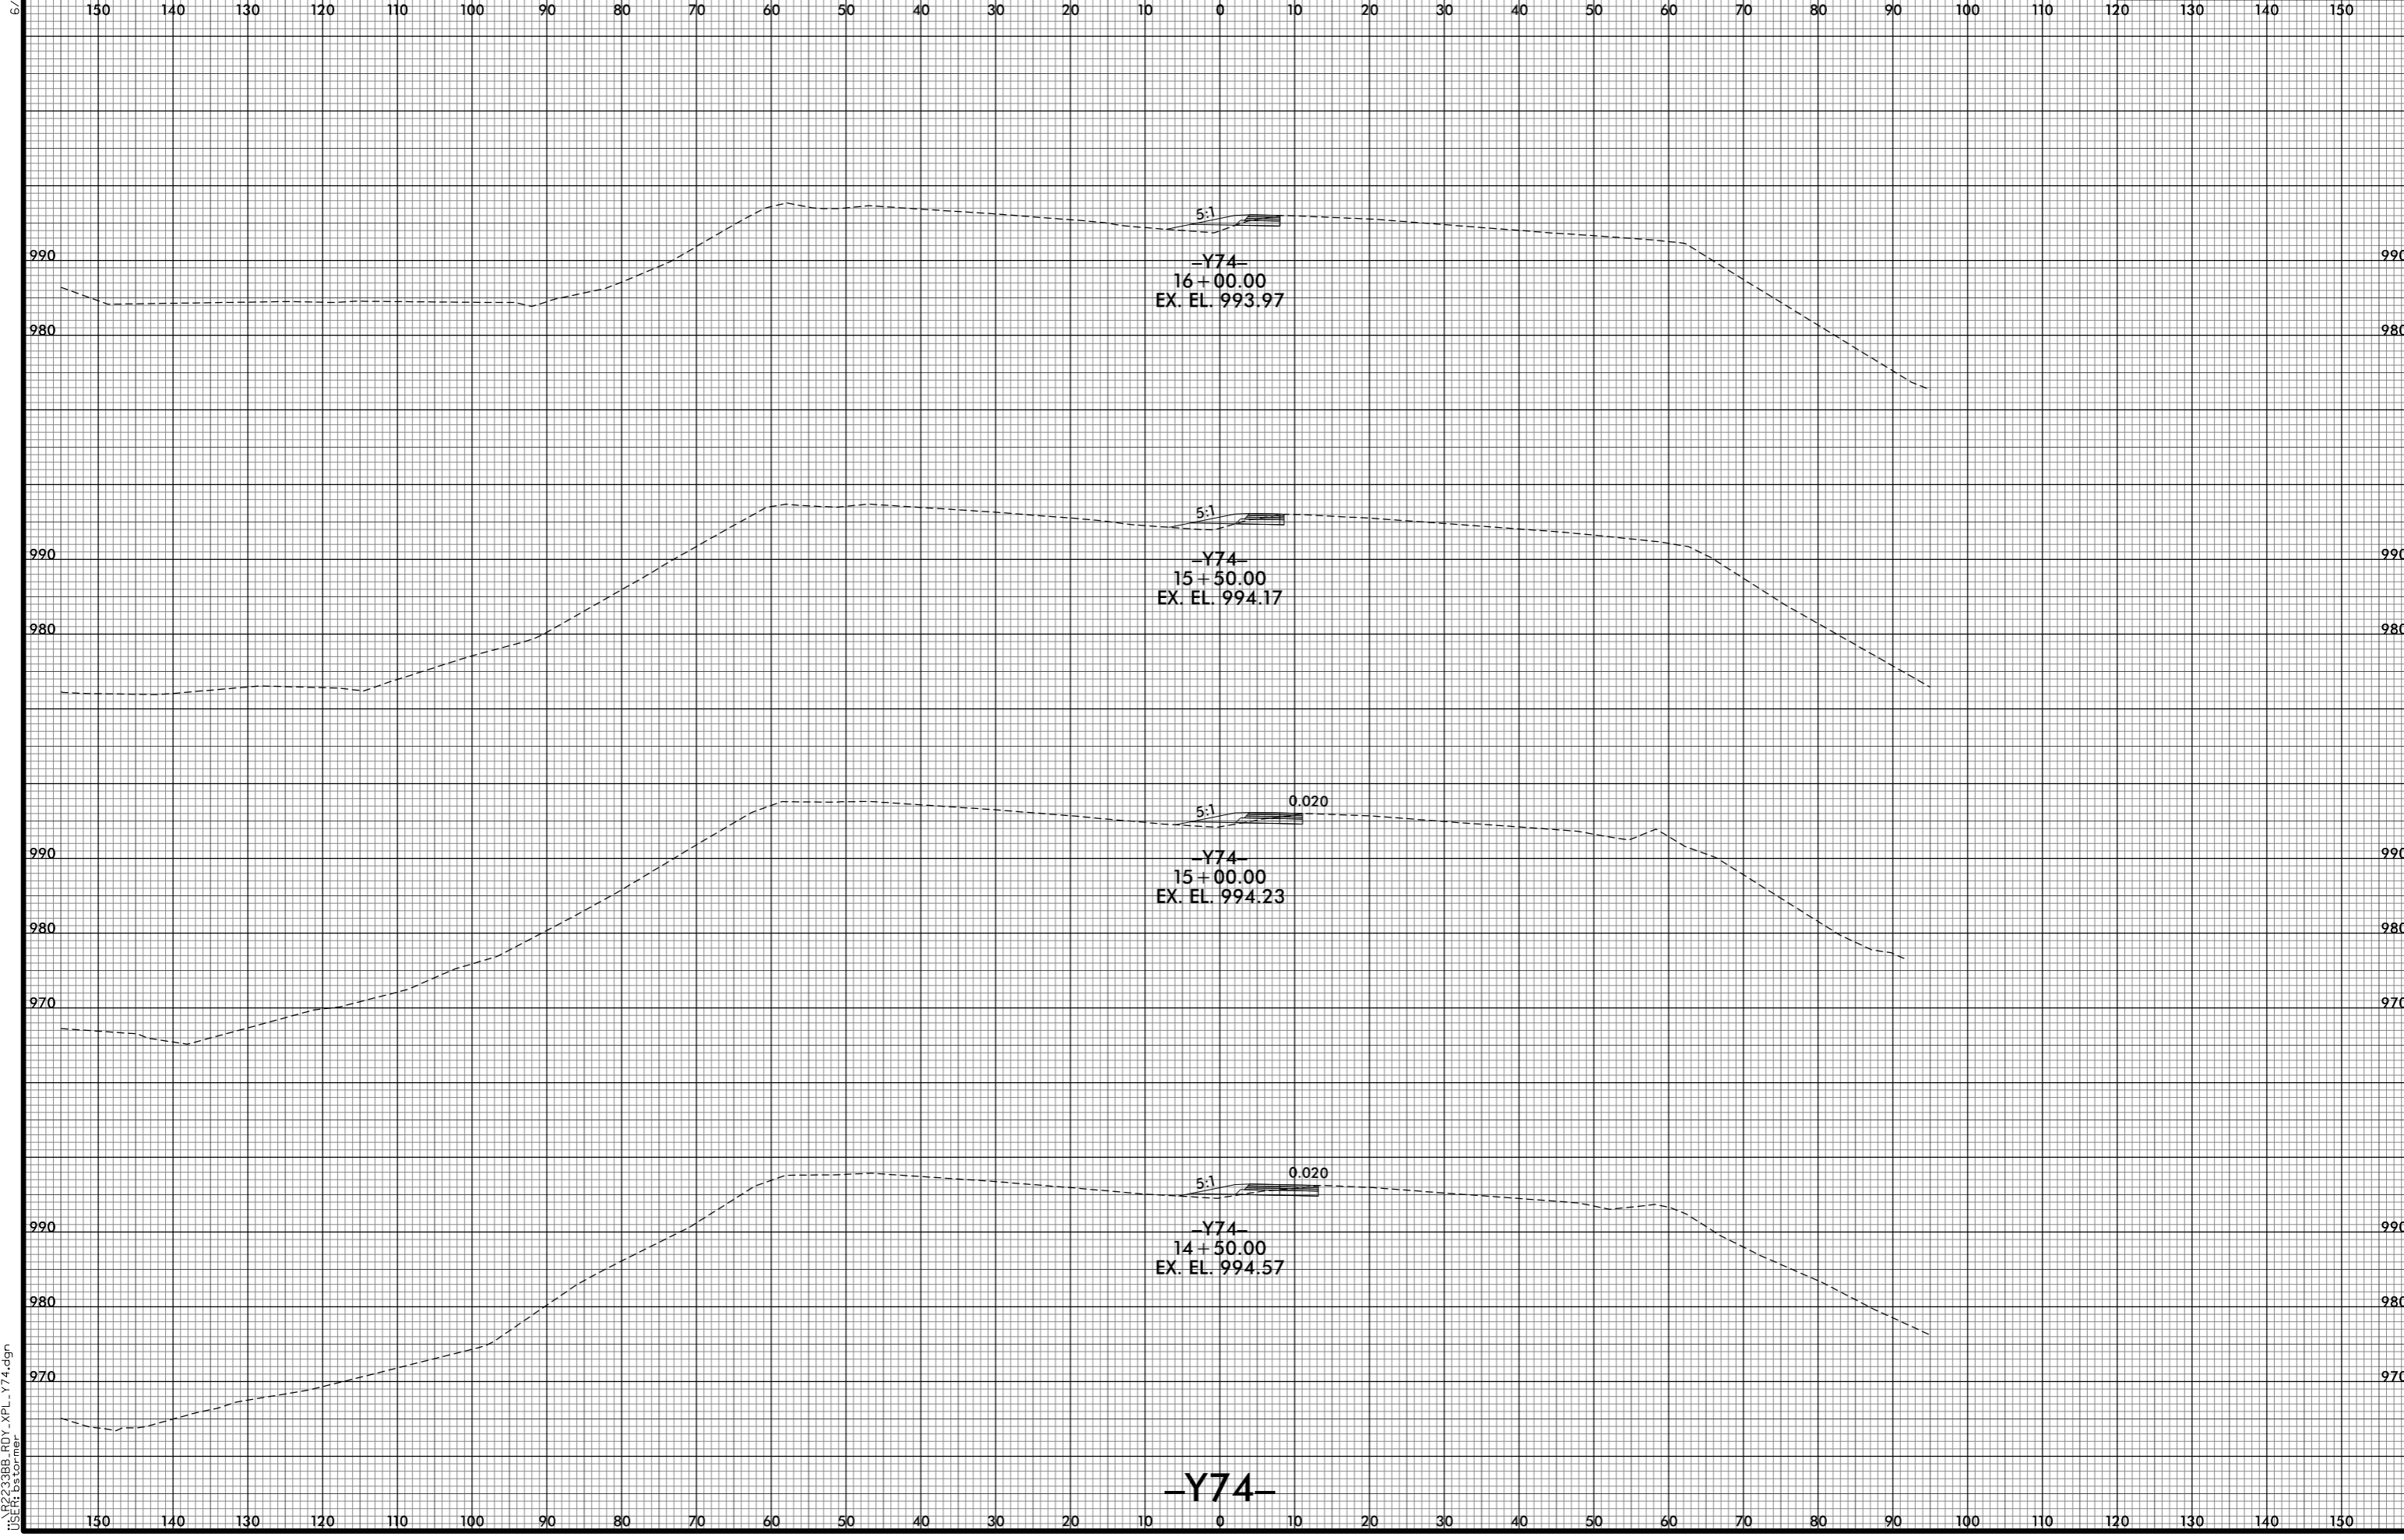

8/10/2021 10:03:47 PM  
i:\R2233BB\_R0Y\_XPL\_Y74.dgn  
USER:bst

**-Y74-**