


8/23/99



PROJ. REFERENCE NO.
R-2233BB

SHEET NO.
X-465

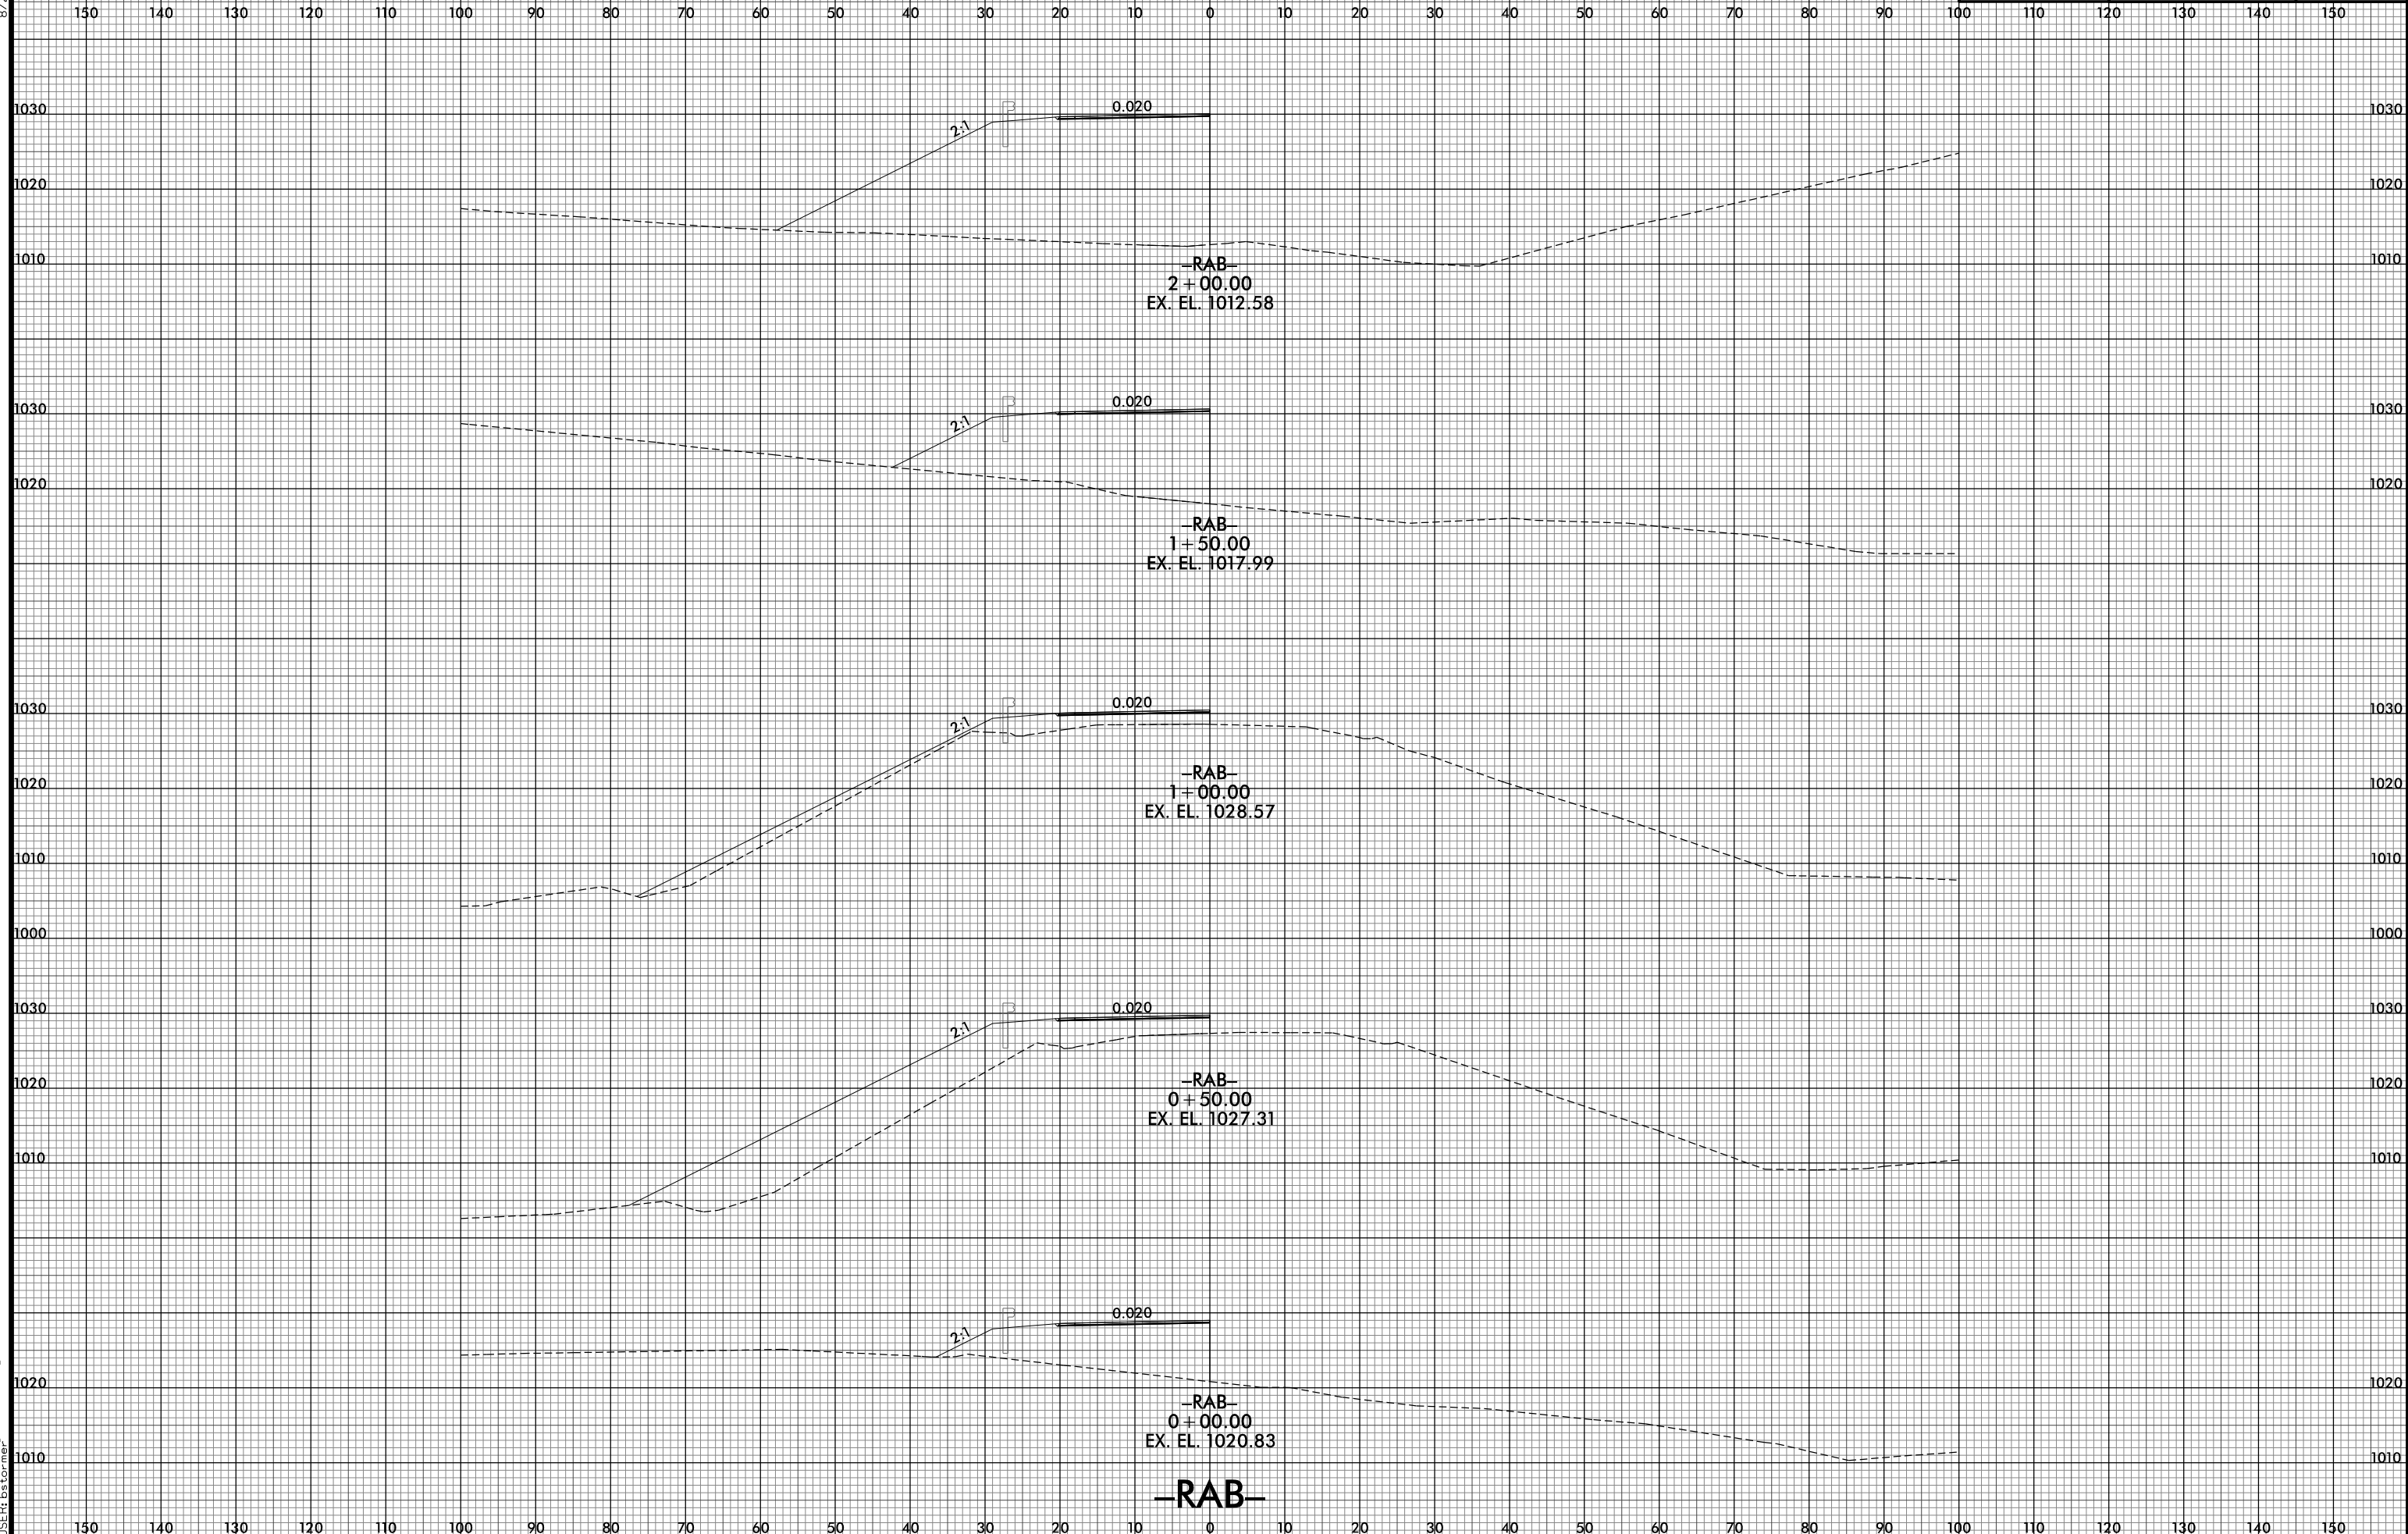

8/10/2021 10:35:51 PM
I:\S\2233BB_Rdy_XPL_RAB.dgn
User: gscorner

-RAB-