


6/23/16



PROJ. REFERENCE NO.	SHEET NO.
R-2233BB	X-467

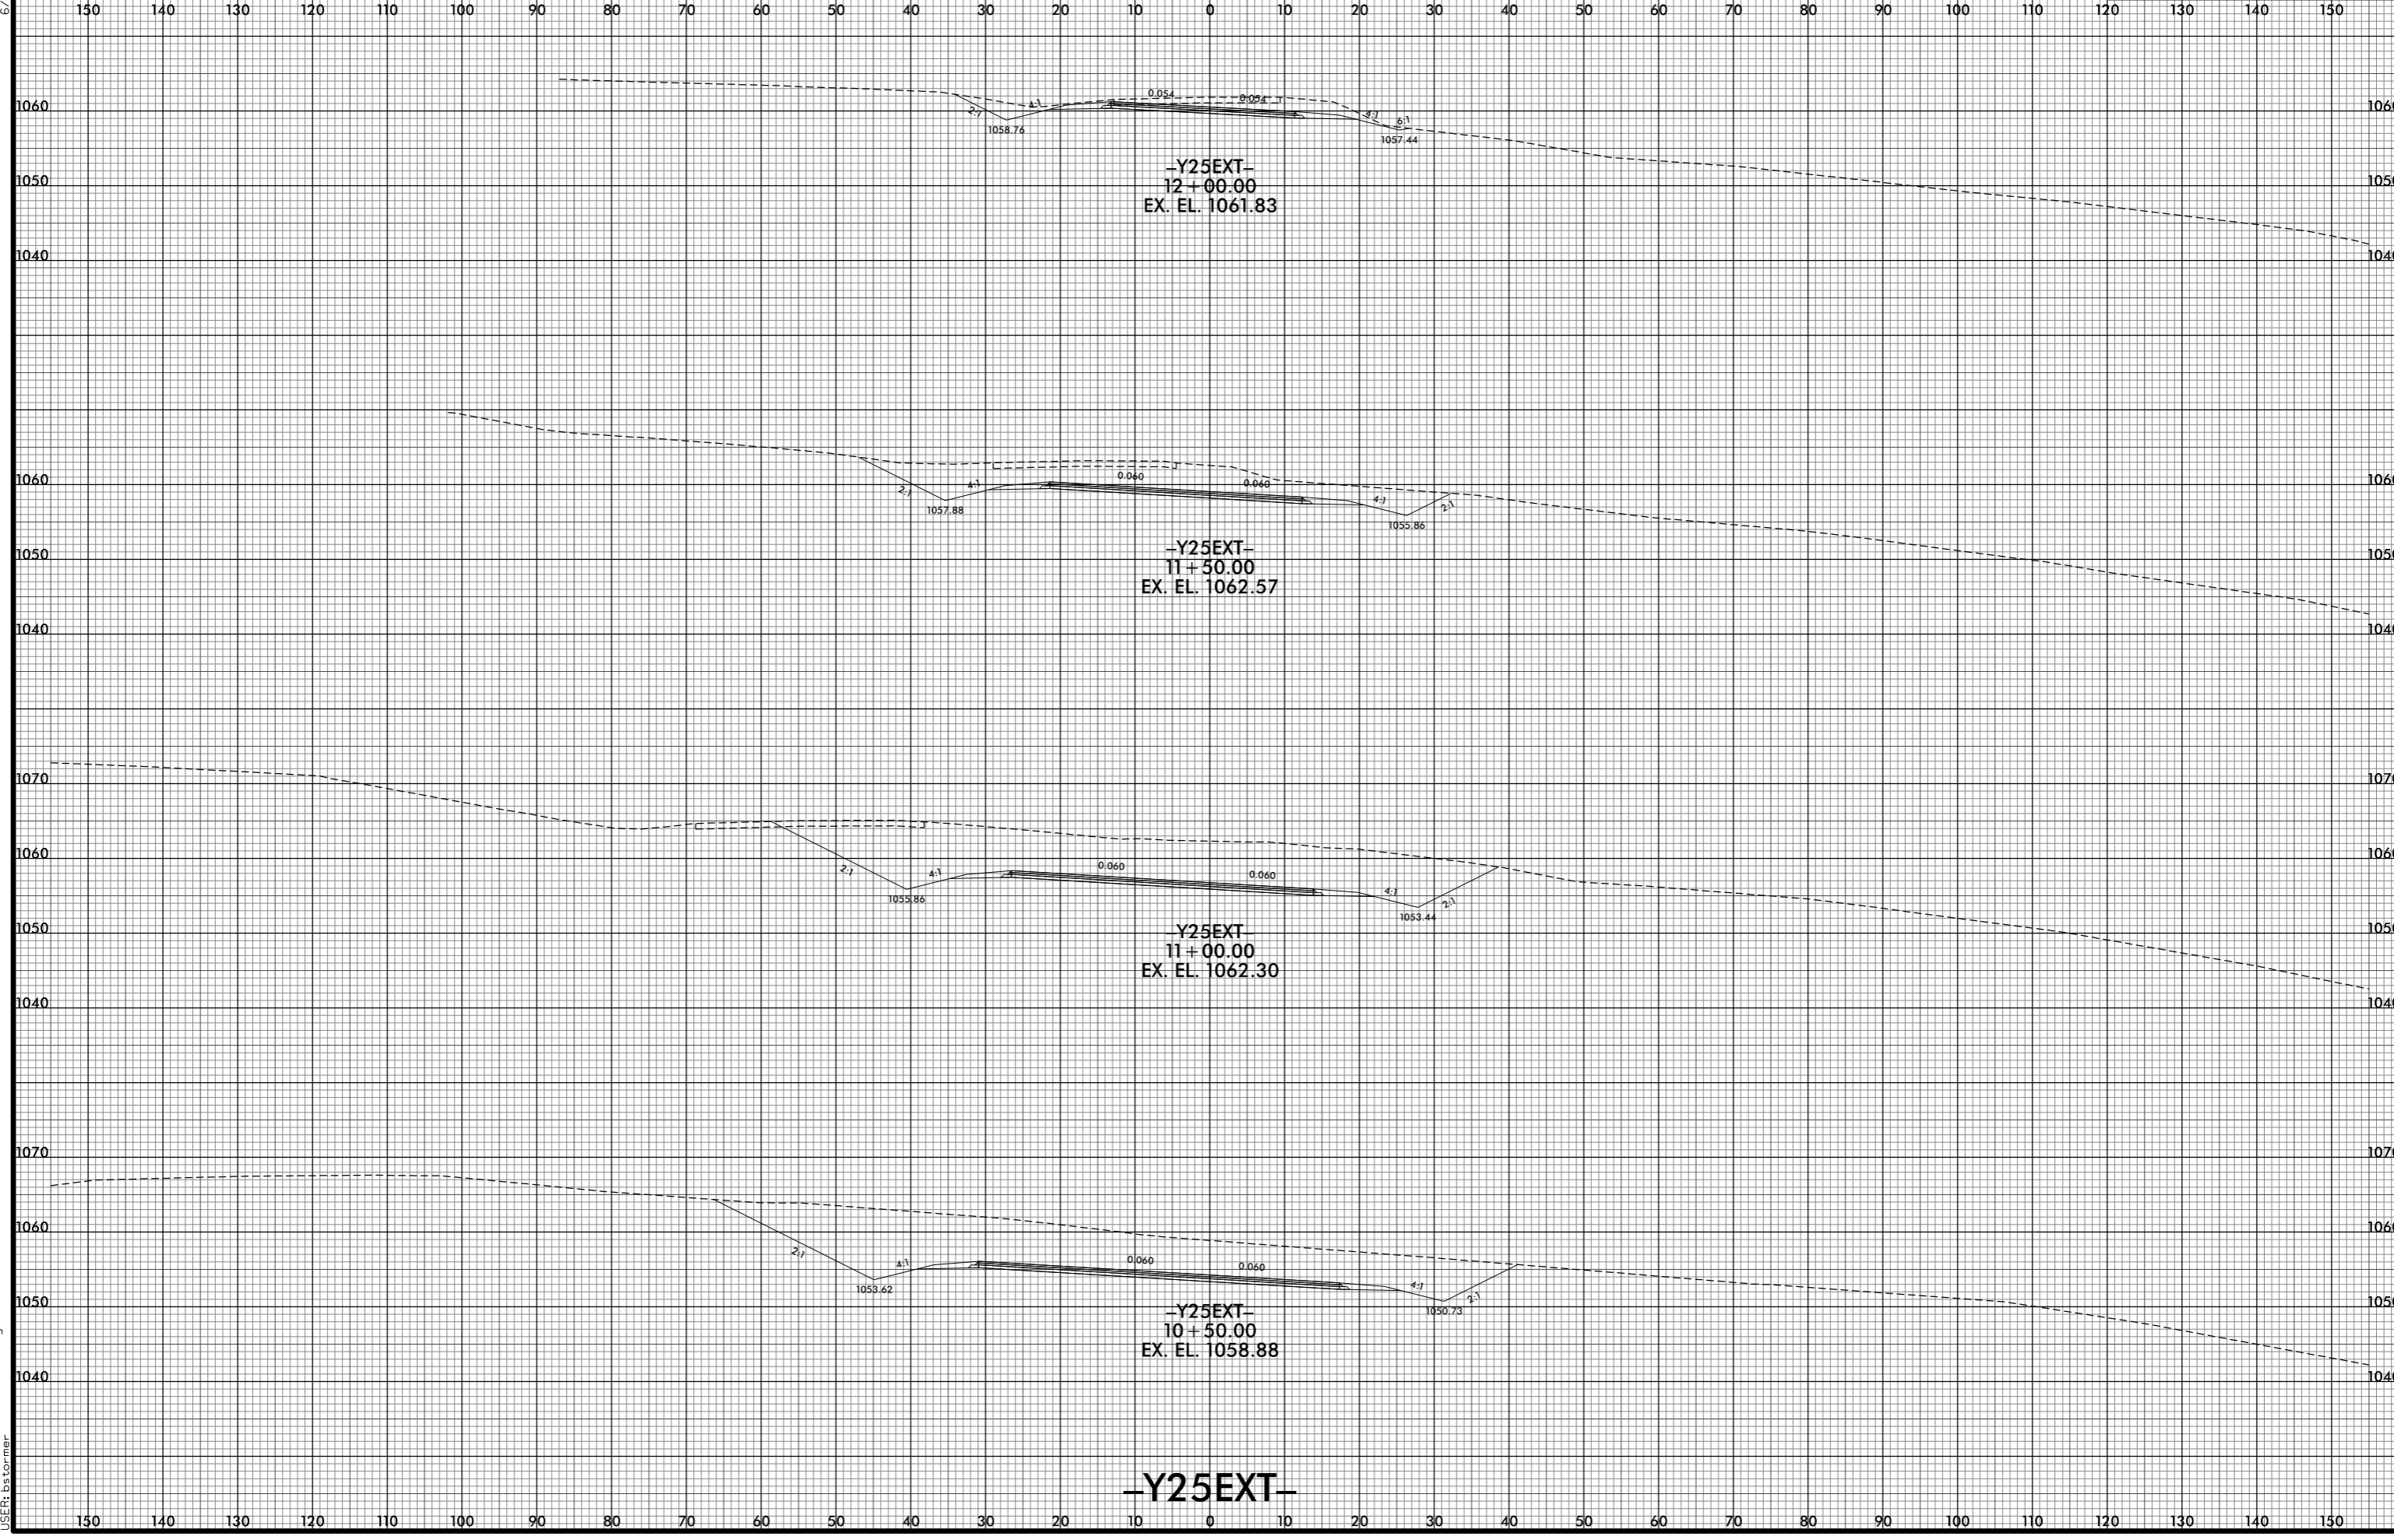

8/10/2021 10:03:54 PM
j:\R-2233BB\FDY_XPL_Y25EXT.dgn
USER:bst

-Y25EXT-