


6/23/16

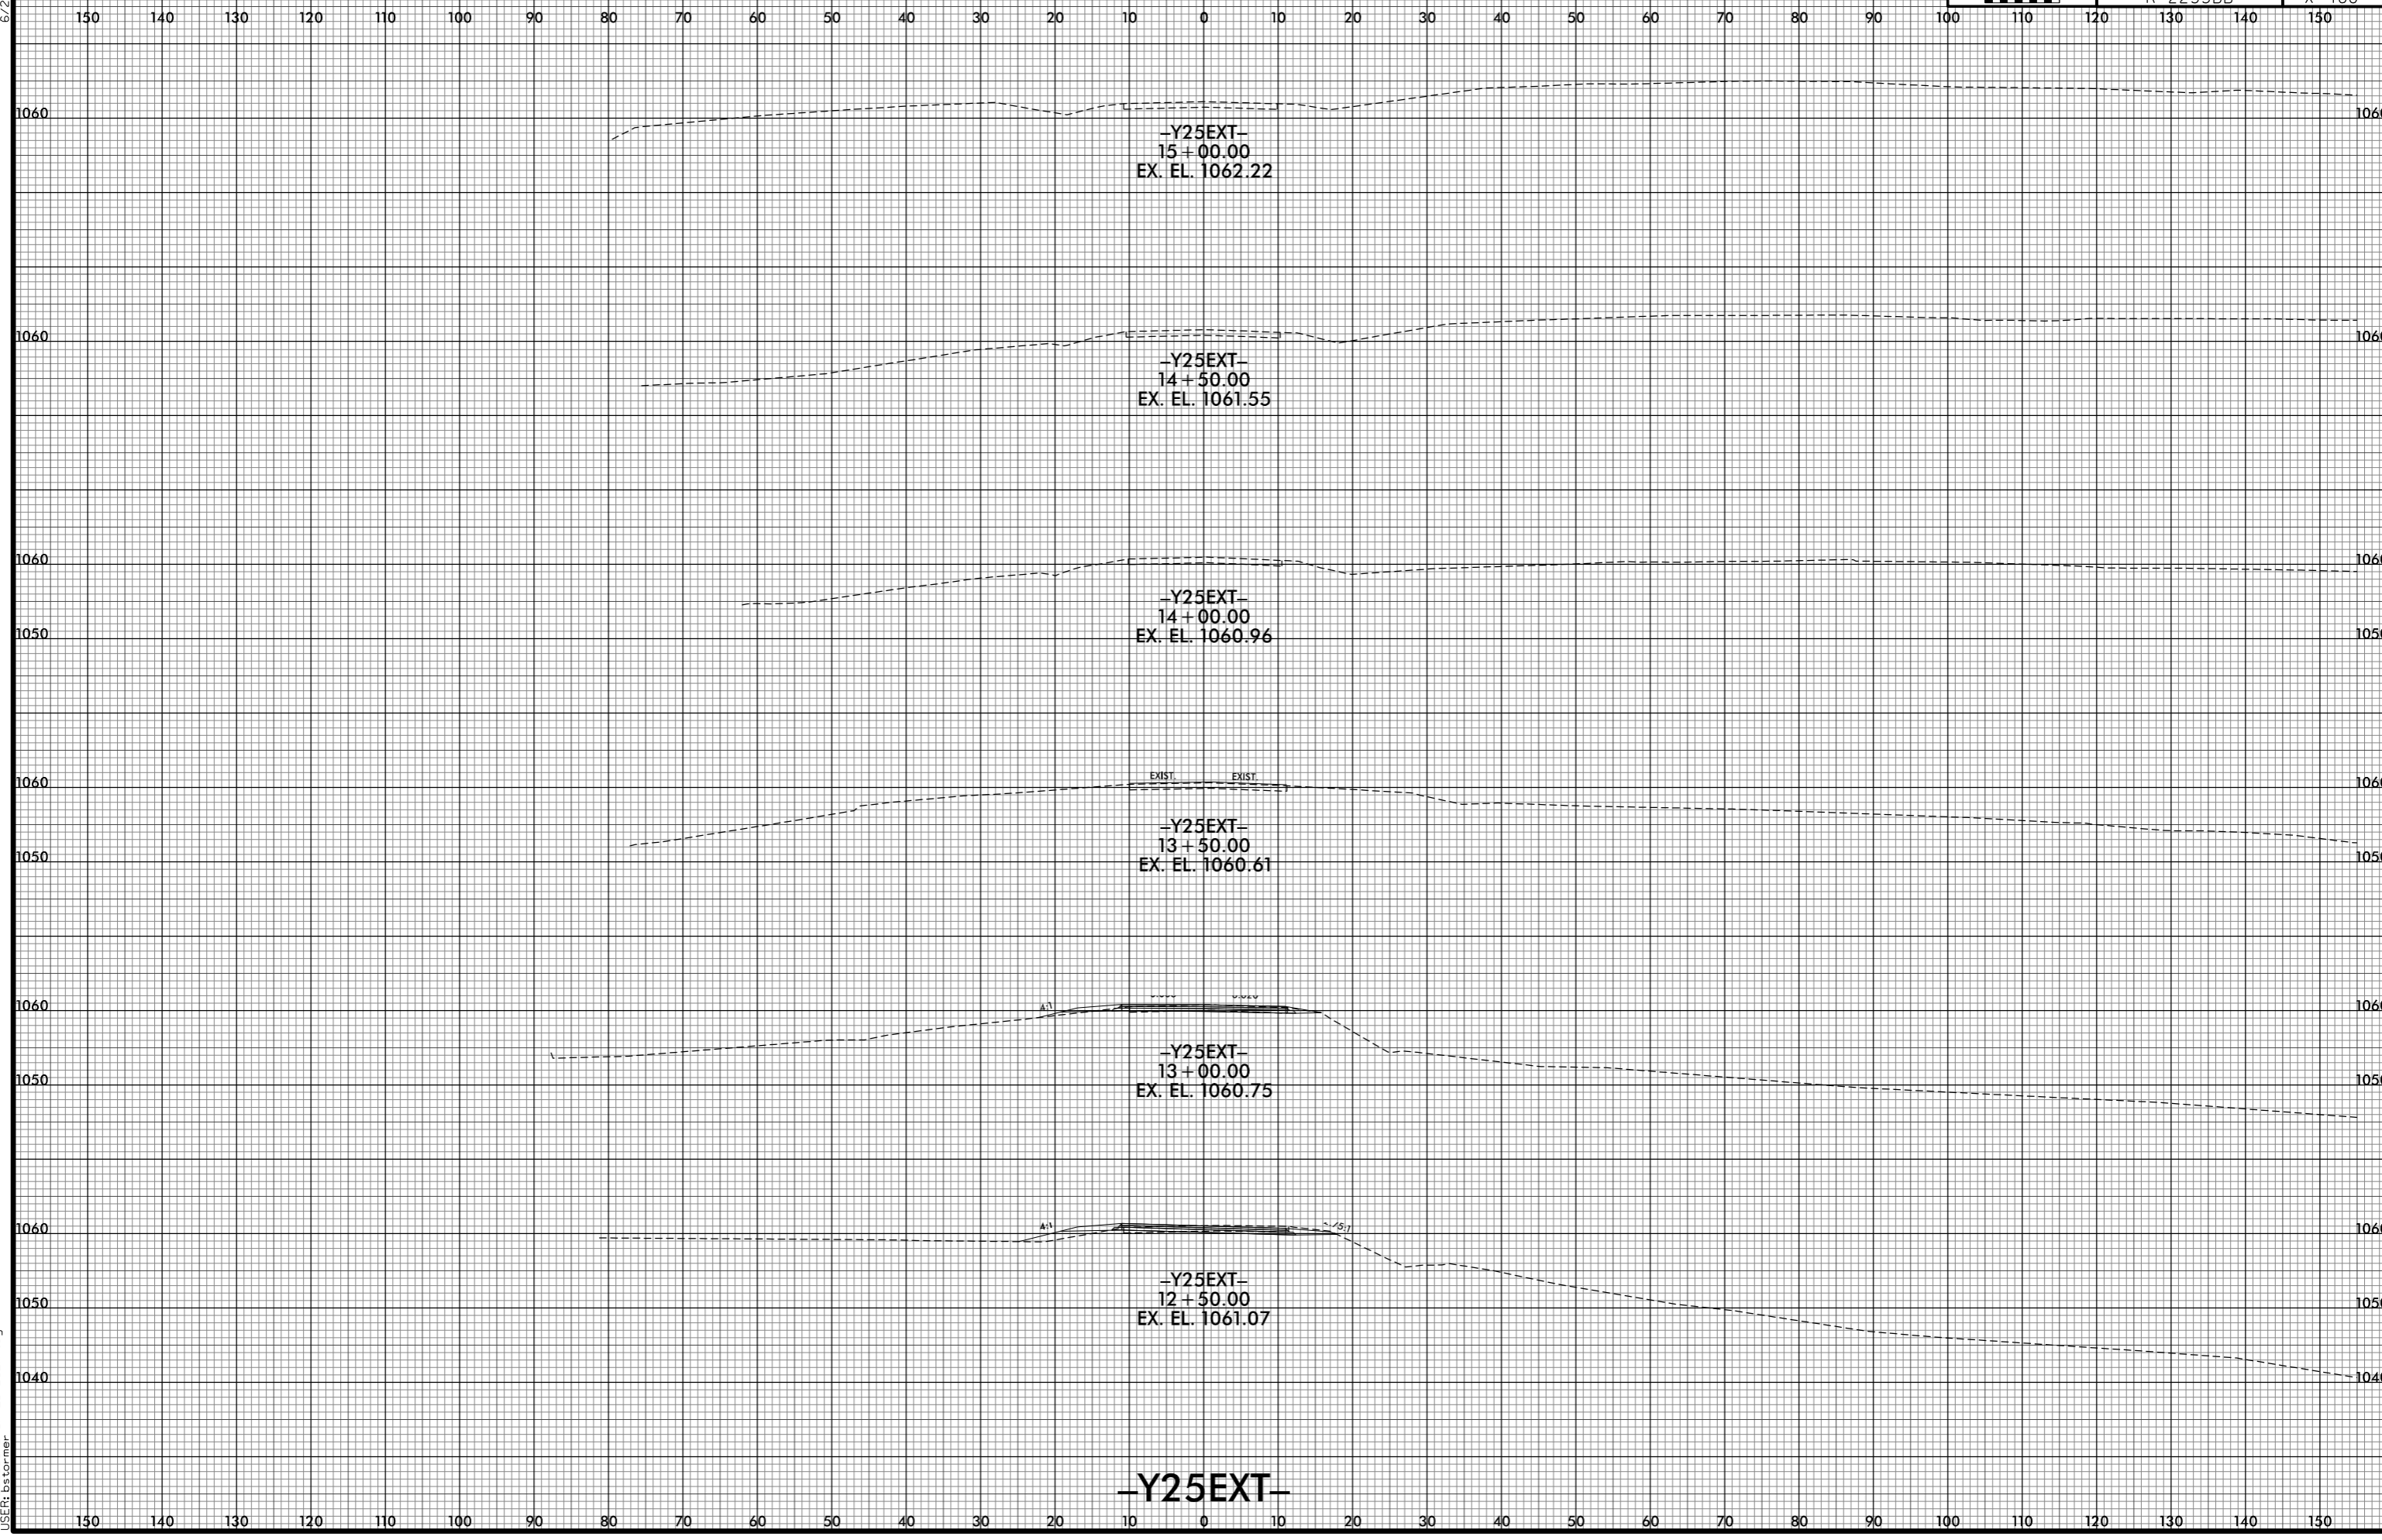

8/10/2021 10:03:56 PM
j:\s\ref\2233BB_R0Y_XPL_-Y25EXT.dgn
USER:rst

-Y25EXT-