


6/23/16

150 140 130 120 110 100 90 80 70 60 50 40 30 20 10 0 10 20 30 40 50 60 70 80 90 100 110 120 130 140 150

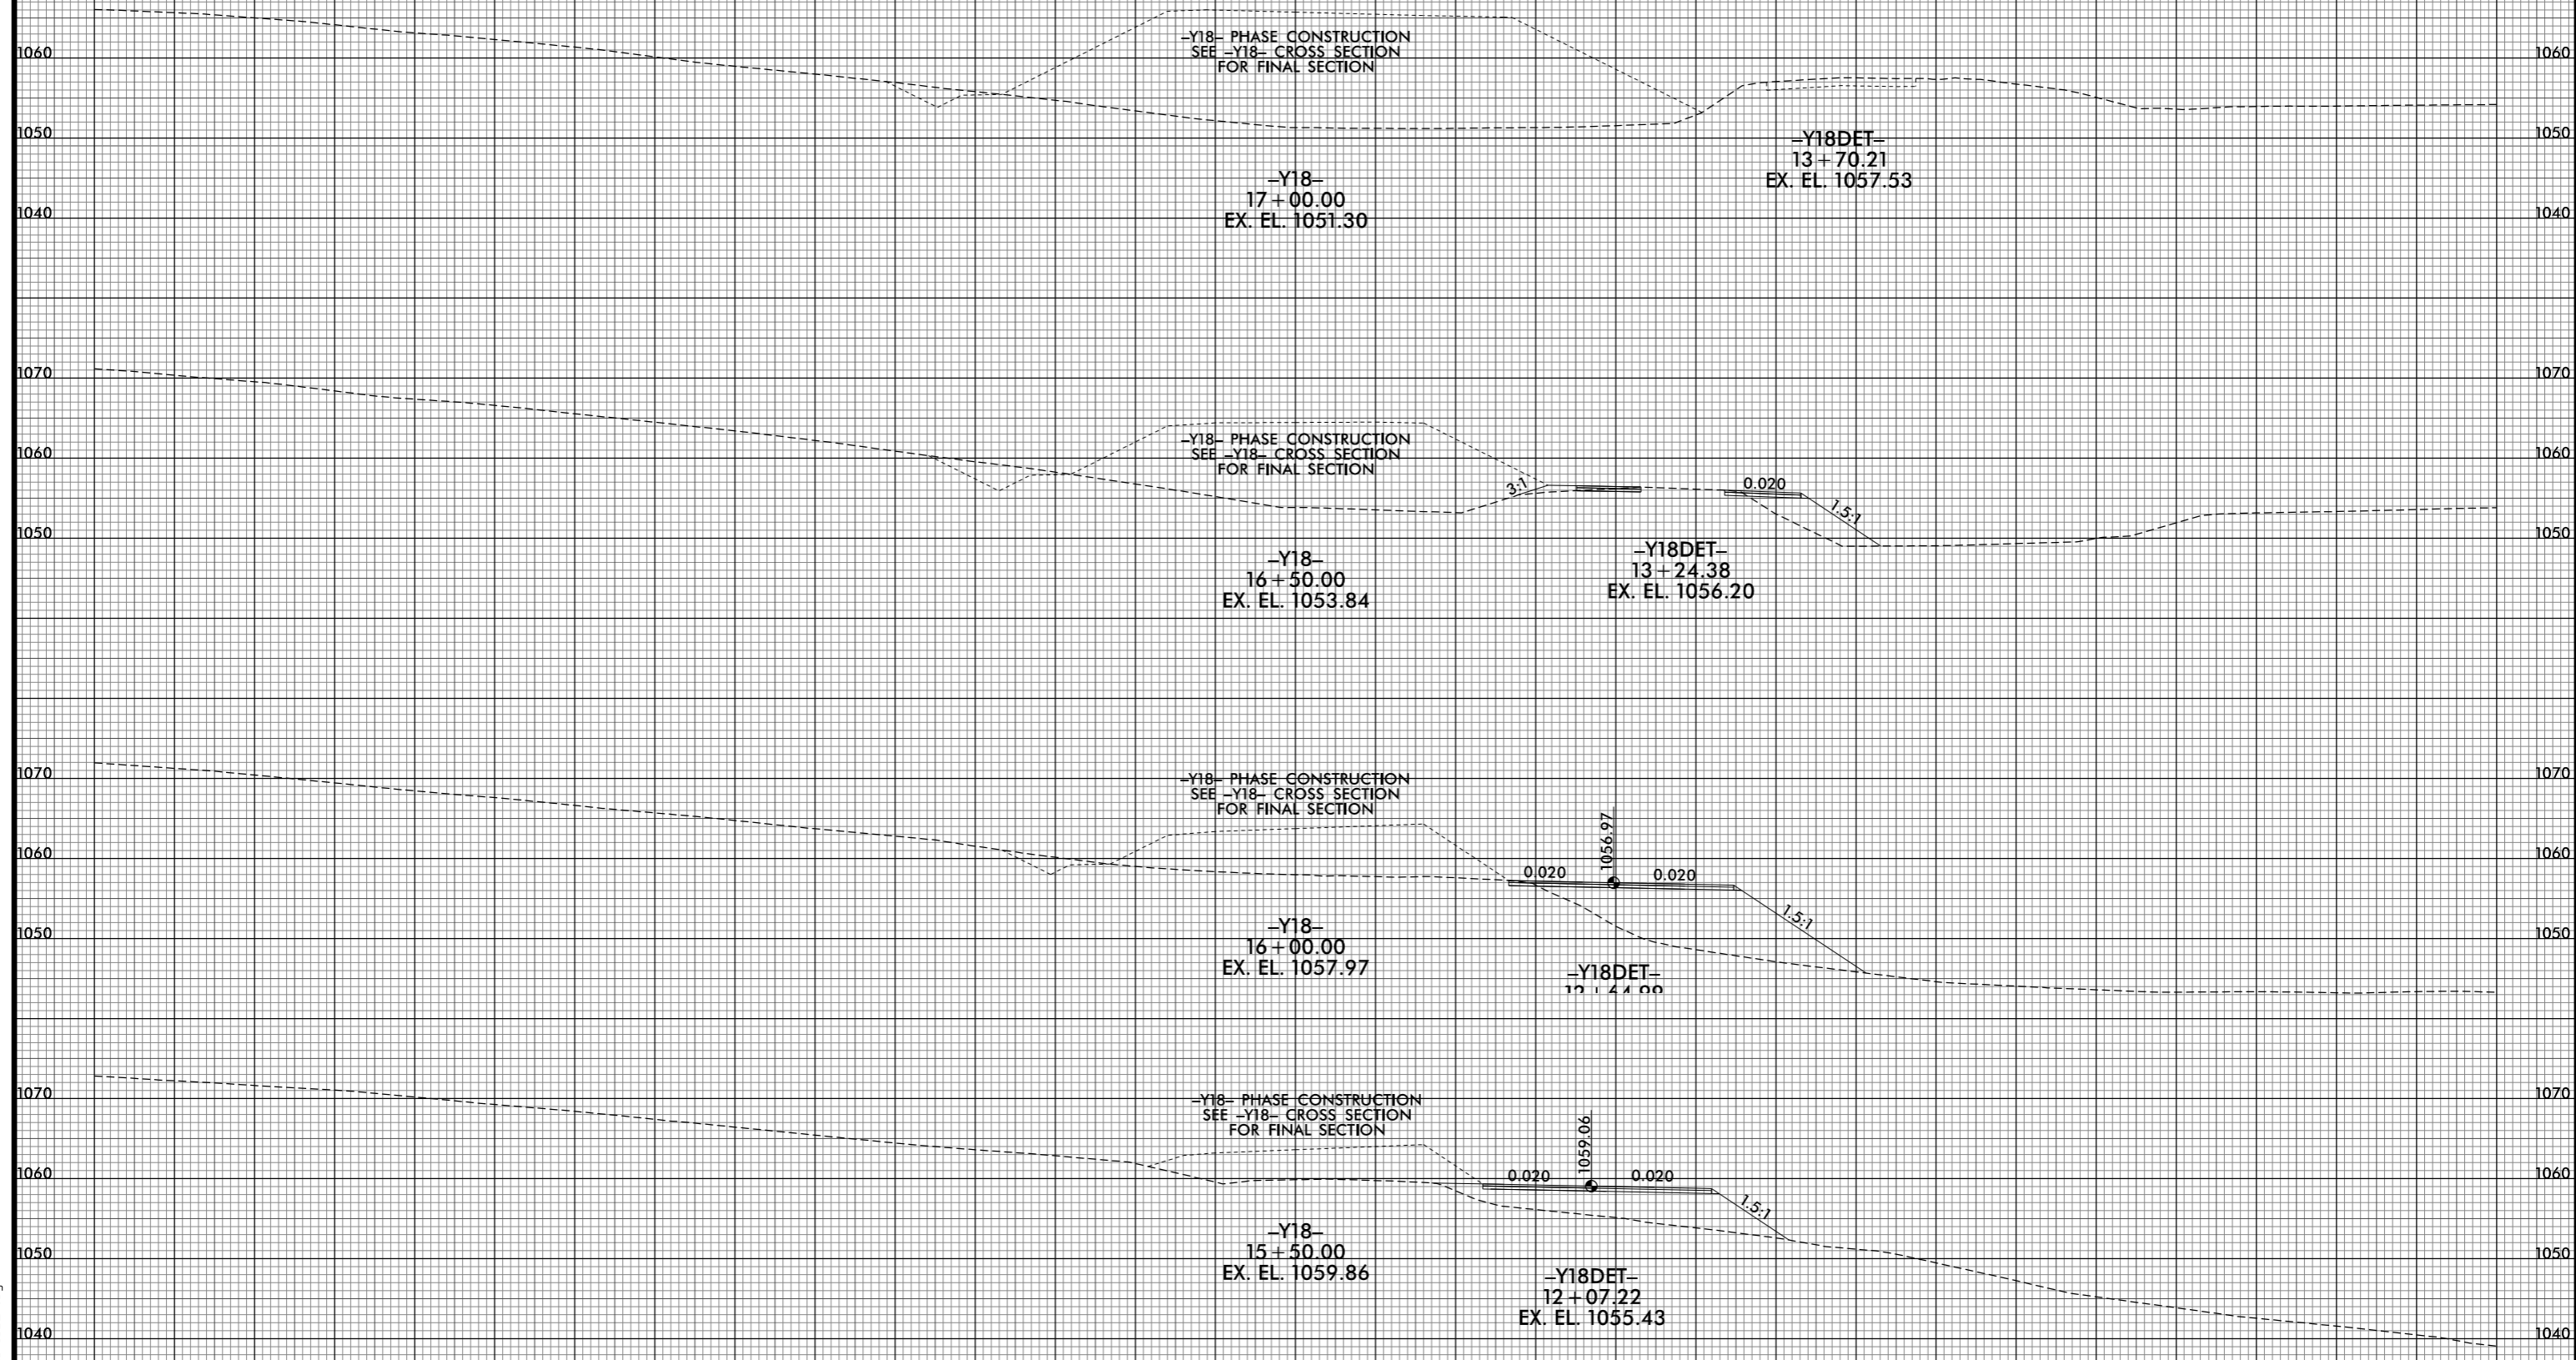

-Y18- WITH -Y18DET-

8/10/2021 10:04:03 PM
j:\R-2233BB_F0Y_XPL_-Y18DET.dgn
USER:bst