


6/23/16

0 5 10	PROJ. REFERENCE NO.	SHEET NO.
	R-2233BB	X-472

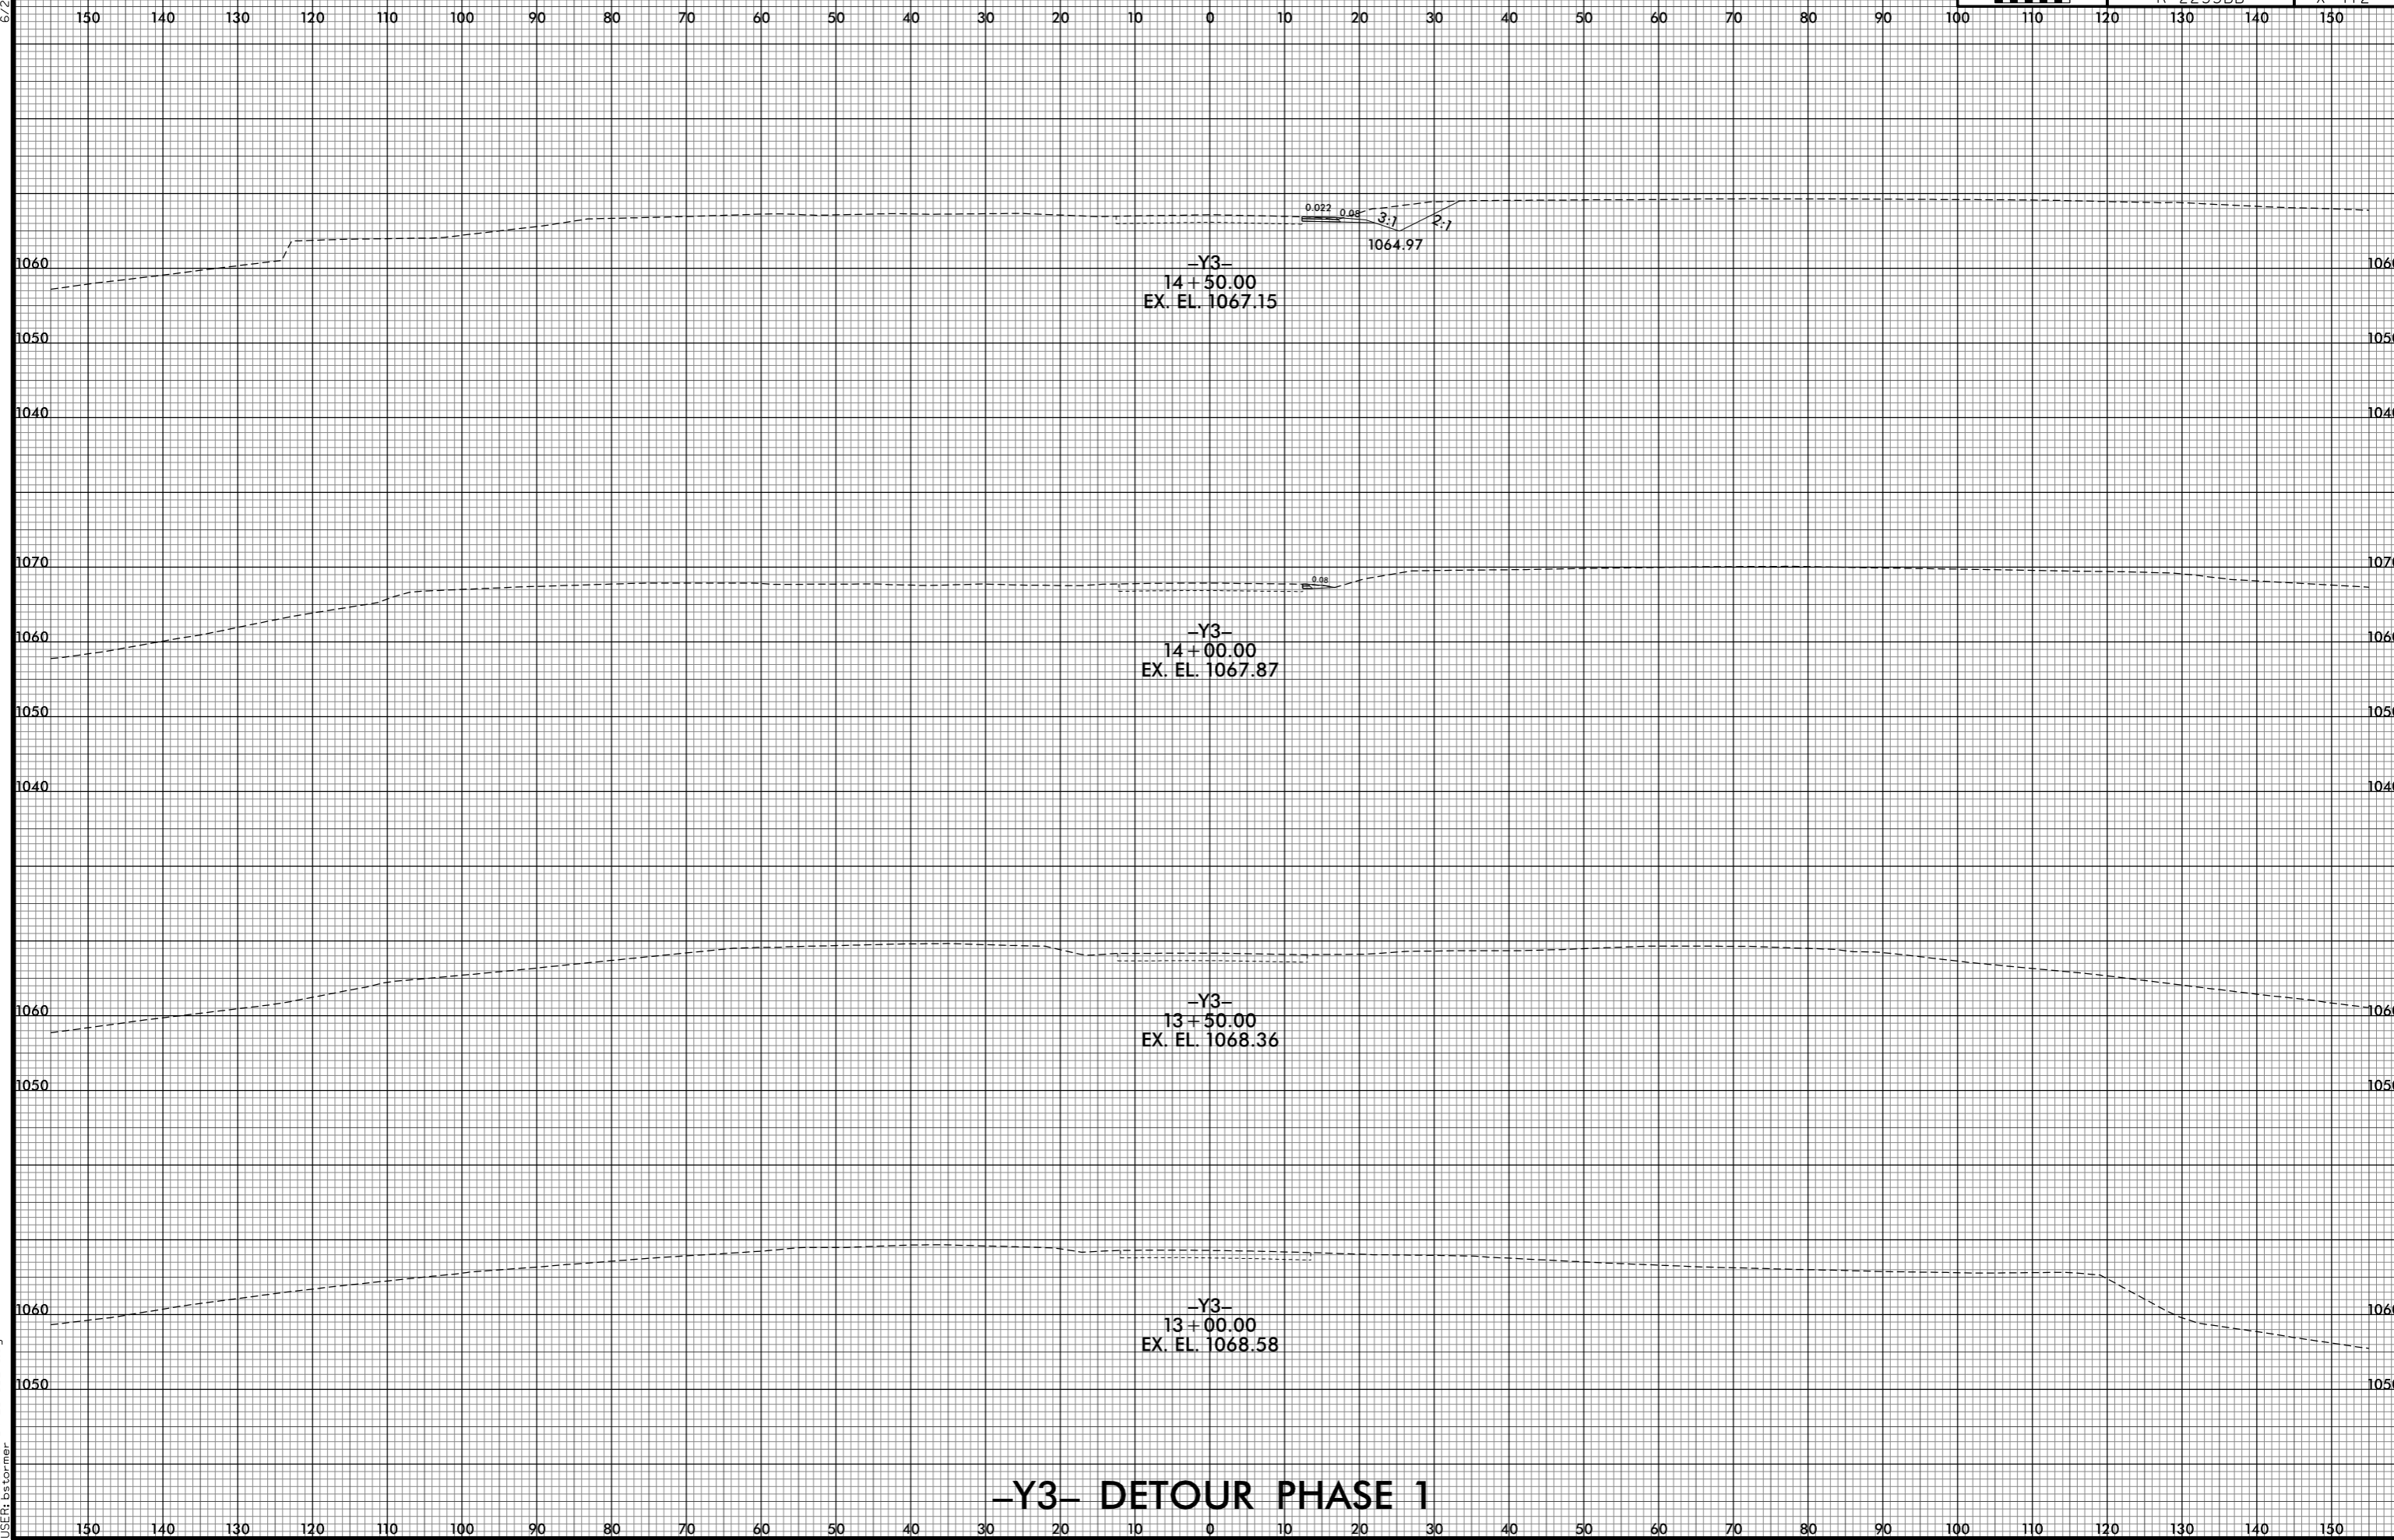

# -Y3- DETOUR PHASE 1

8/10/2021 10:04:05 PM  
I:\R-2233BB\_F0Y\_XPL\_Y30E11.dgn  
USER:bst