


6/23/16

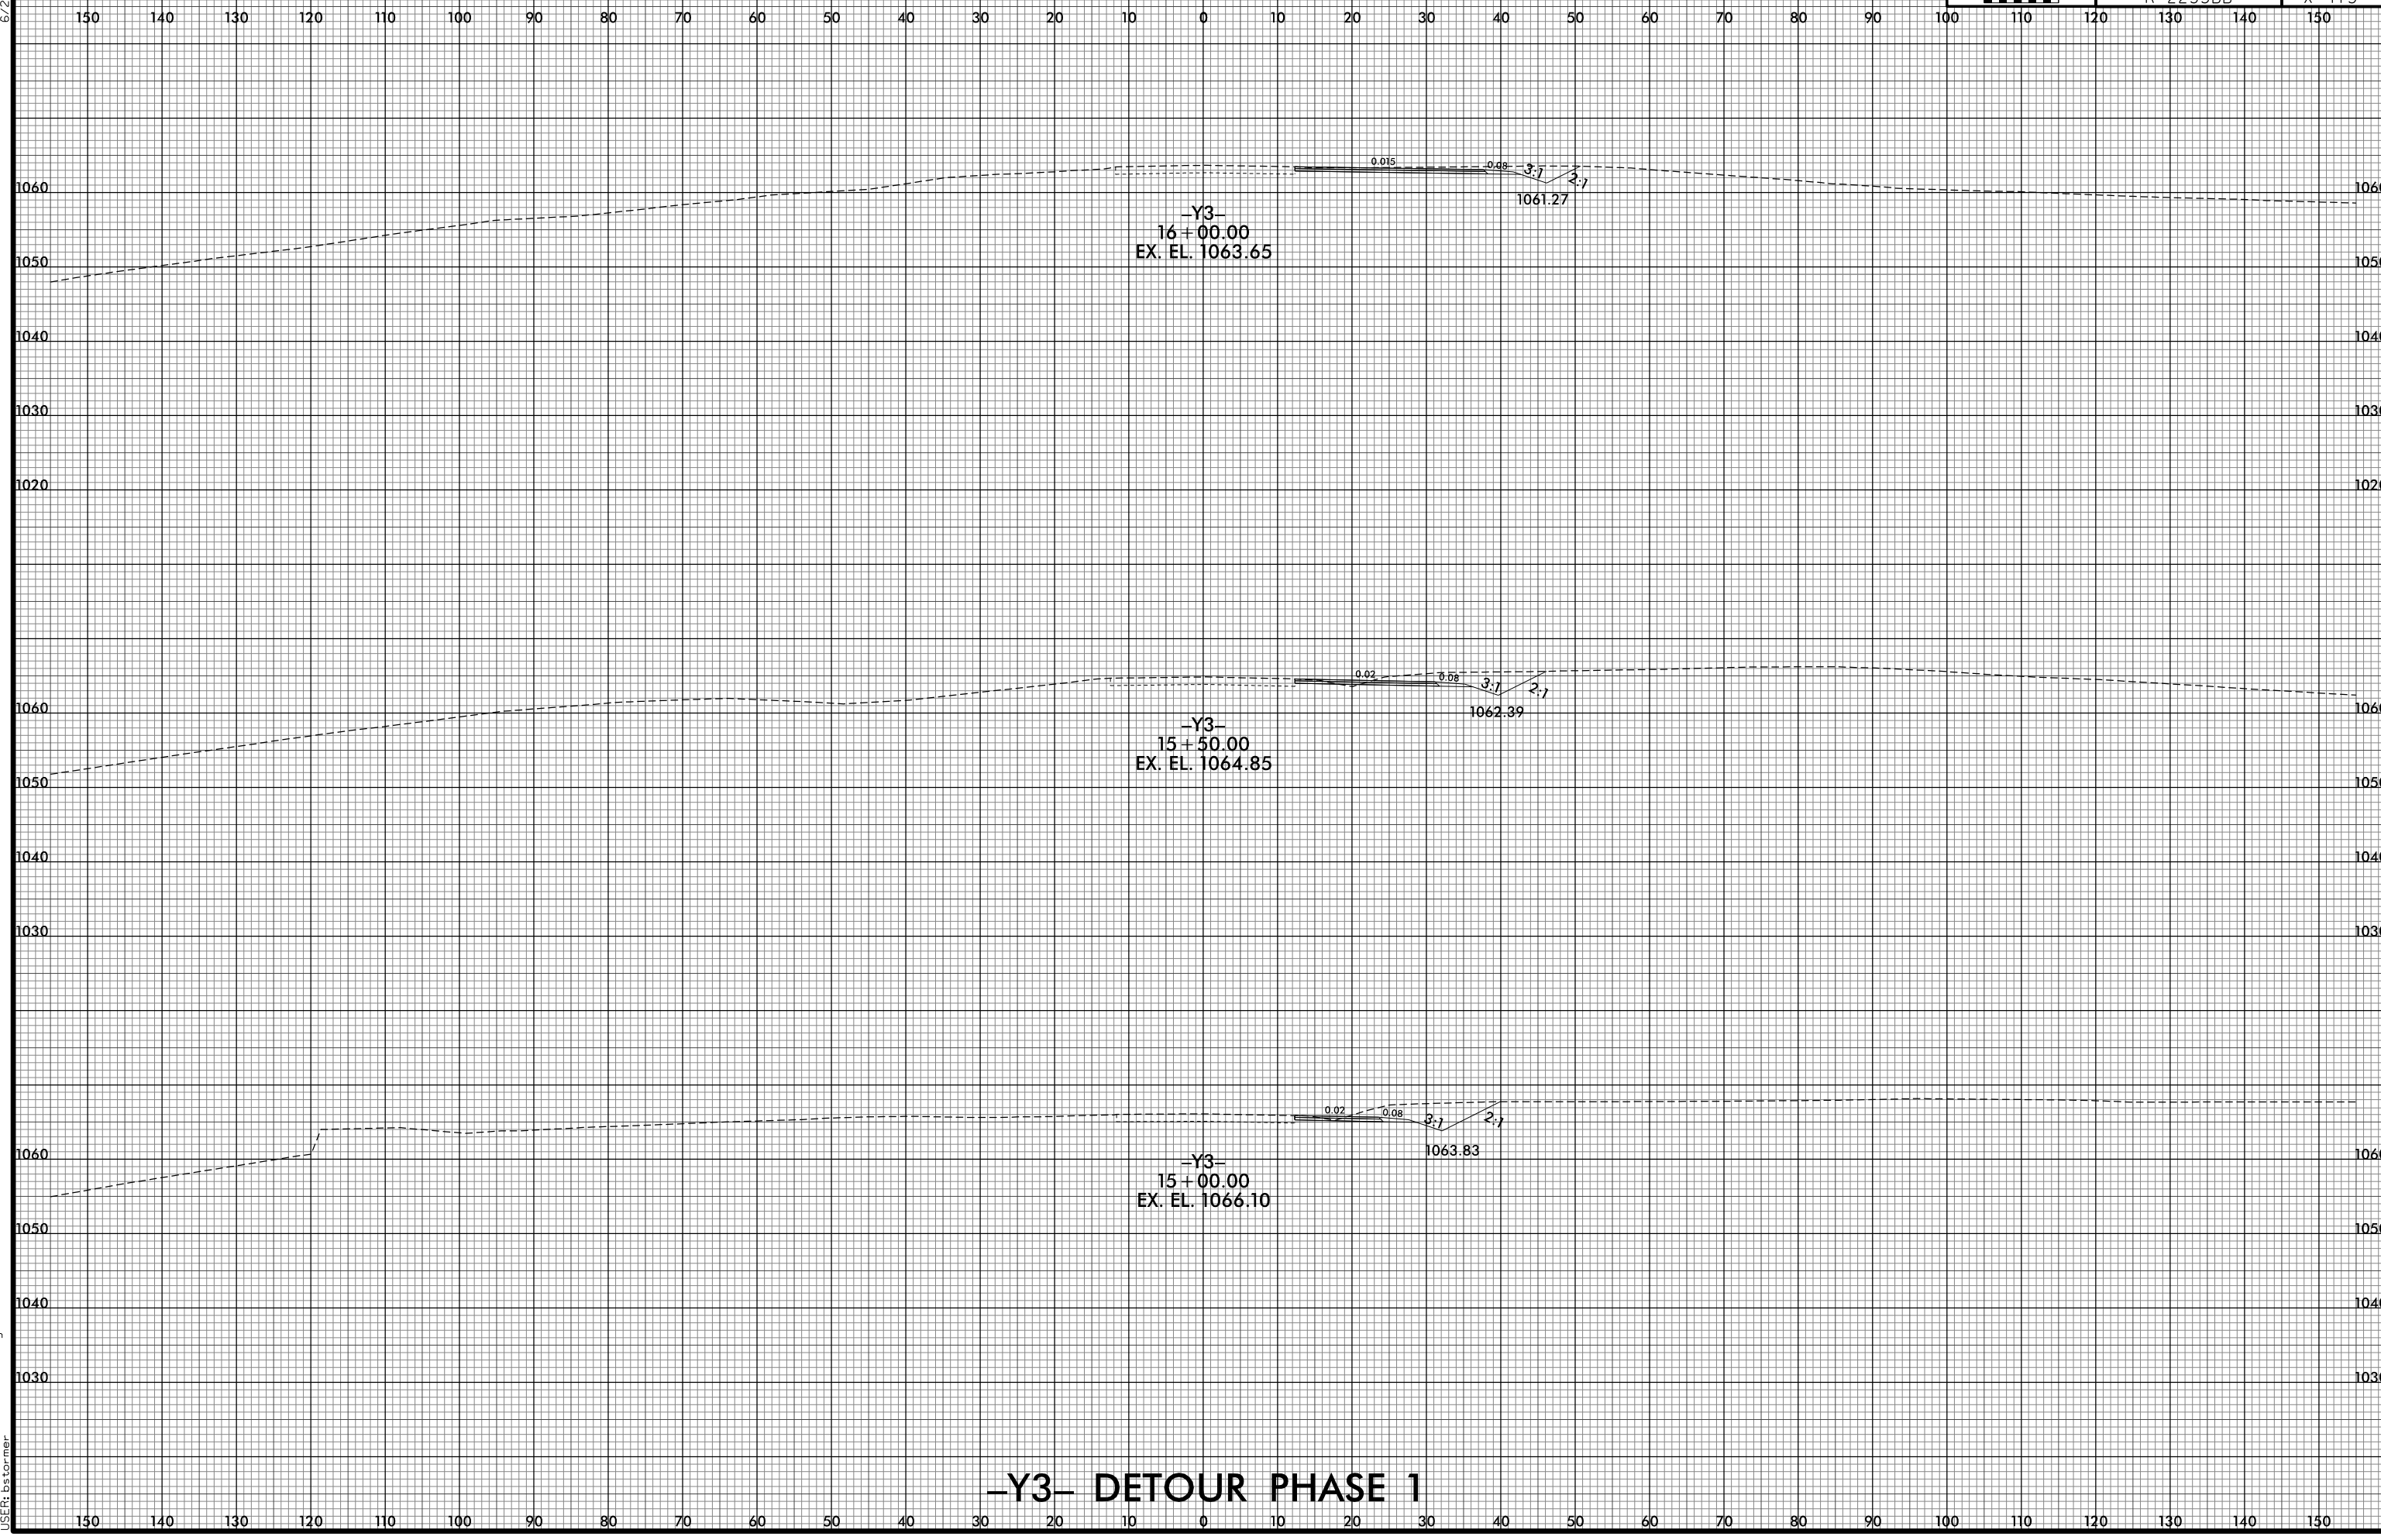

-Y3- DETOUR PHASE 1

8/10/2021 10:04:07 PM
j:\s\ref\2233BB_F0Y_XPL_Y30E11.dgn
USER:bst