


6/23/16

| | | |
|--------|---------------------------------|--------------------|
| 0 5 10 | PROJ. REFERENCE NO. R-2233BB | SHEET NO. X-474 |
|--------|---------------------------------|--------------------|

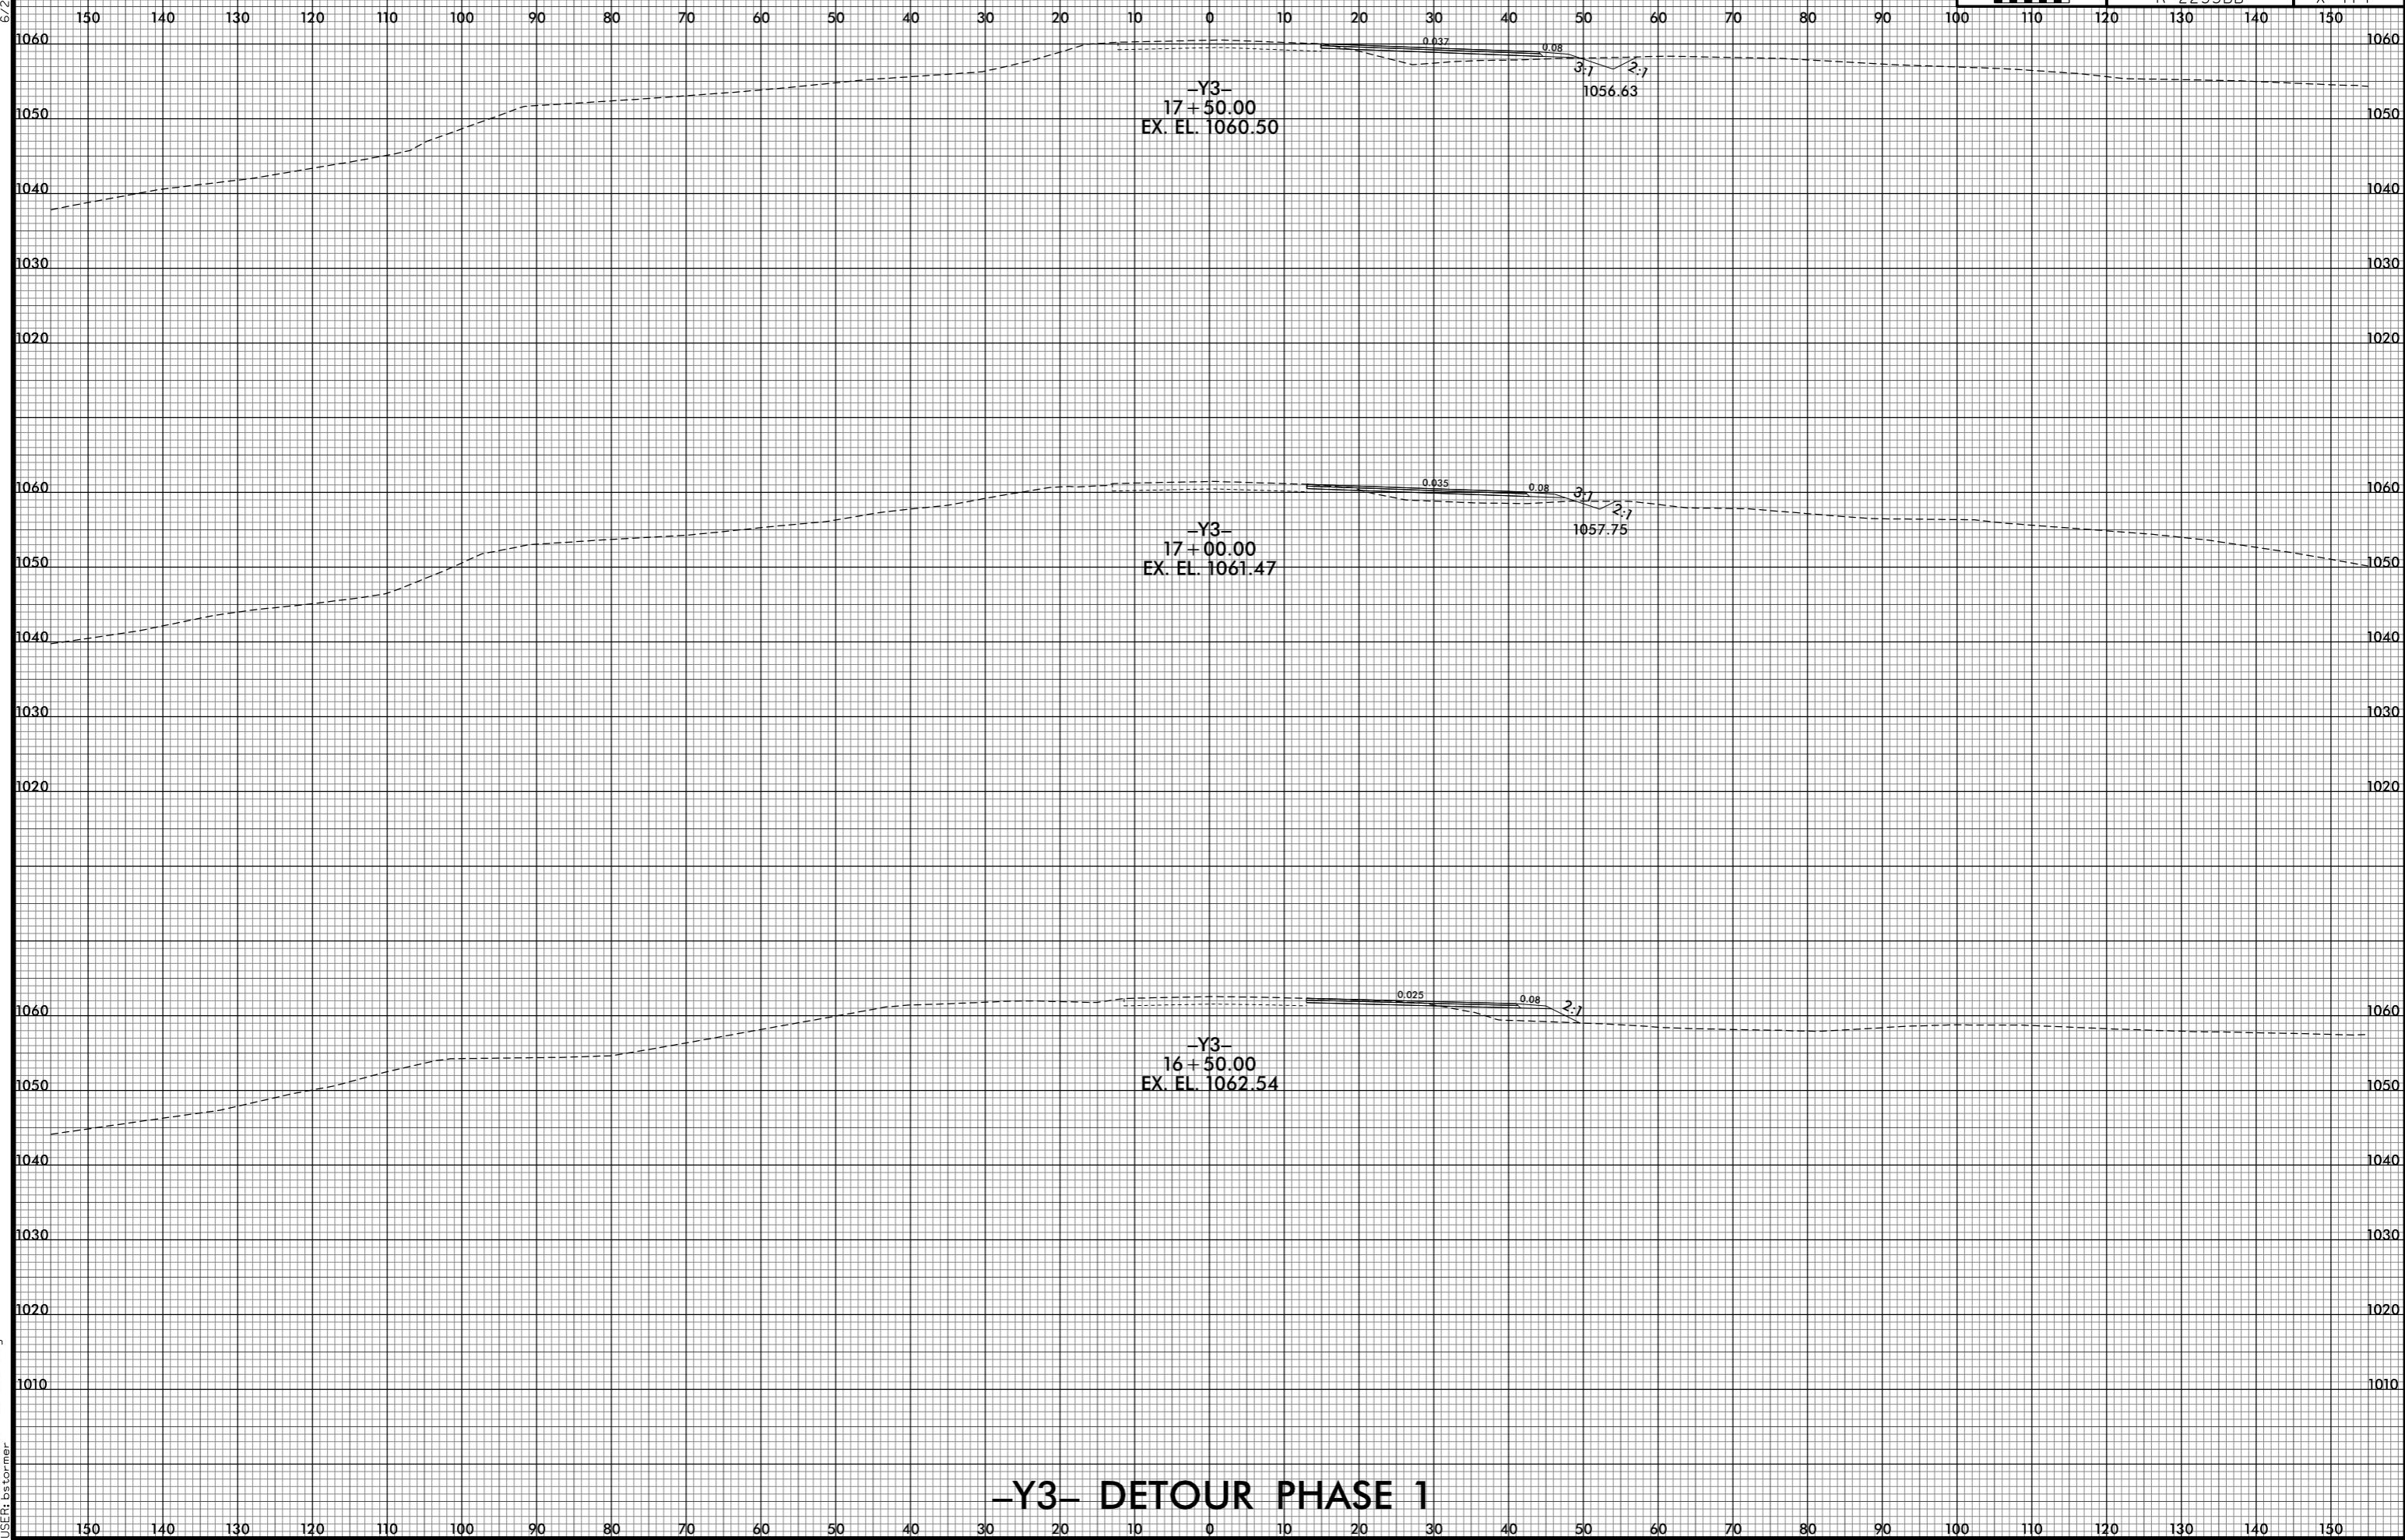

-Y3- DETOUR PHASE 1

8/10/2021 10:04:09 PM
I:\R2233BB\FDY_XPL_Y30E11.dgn
USER:bst