


6/23/16

0 5 10	PROJ. REFERENCE NO. R-2233BB	SHEET NO. X-476
--------	---------------------------------	--------------------

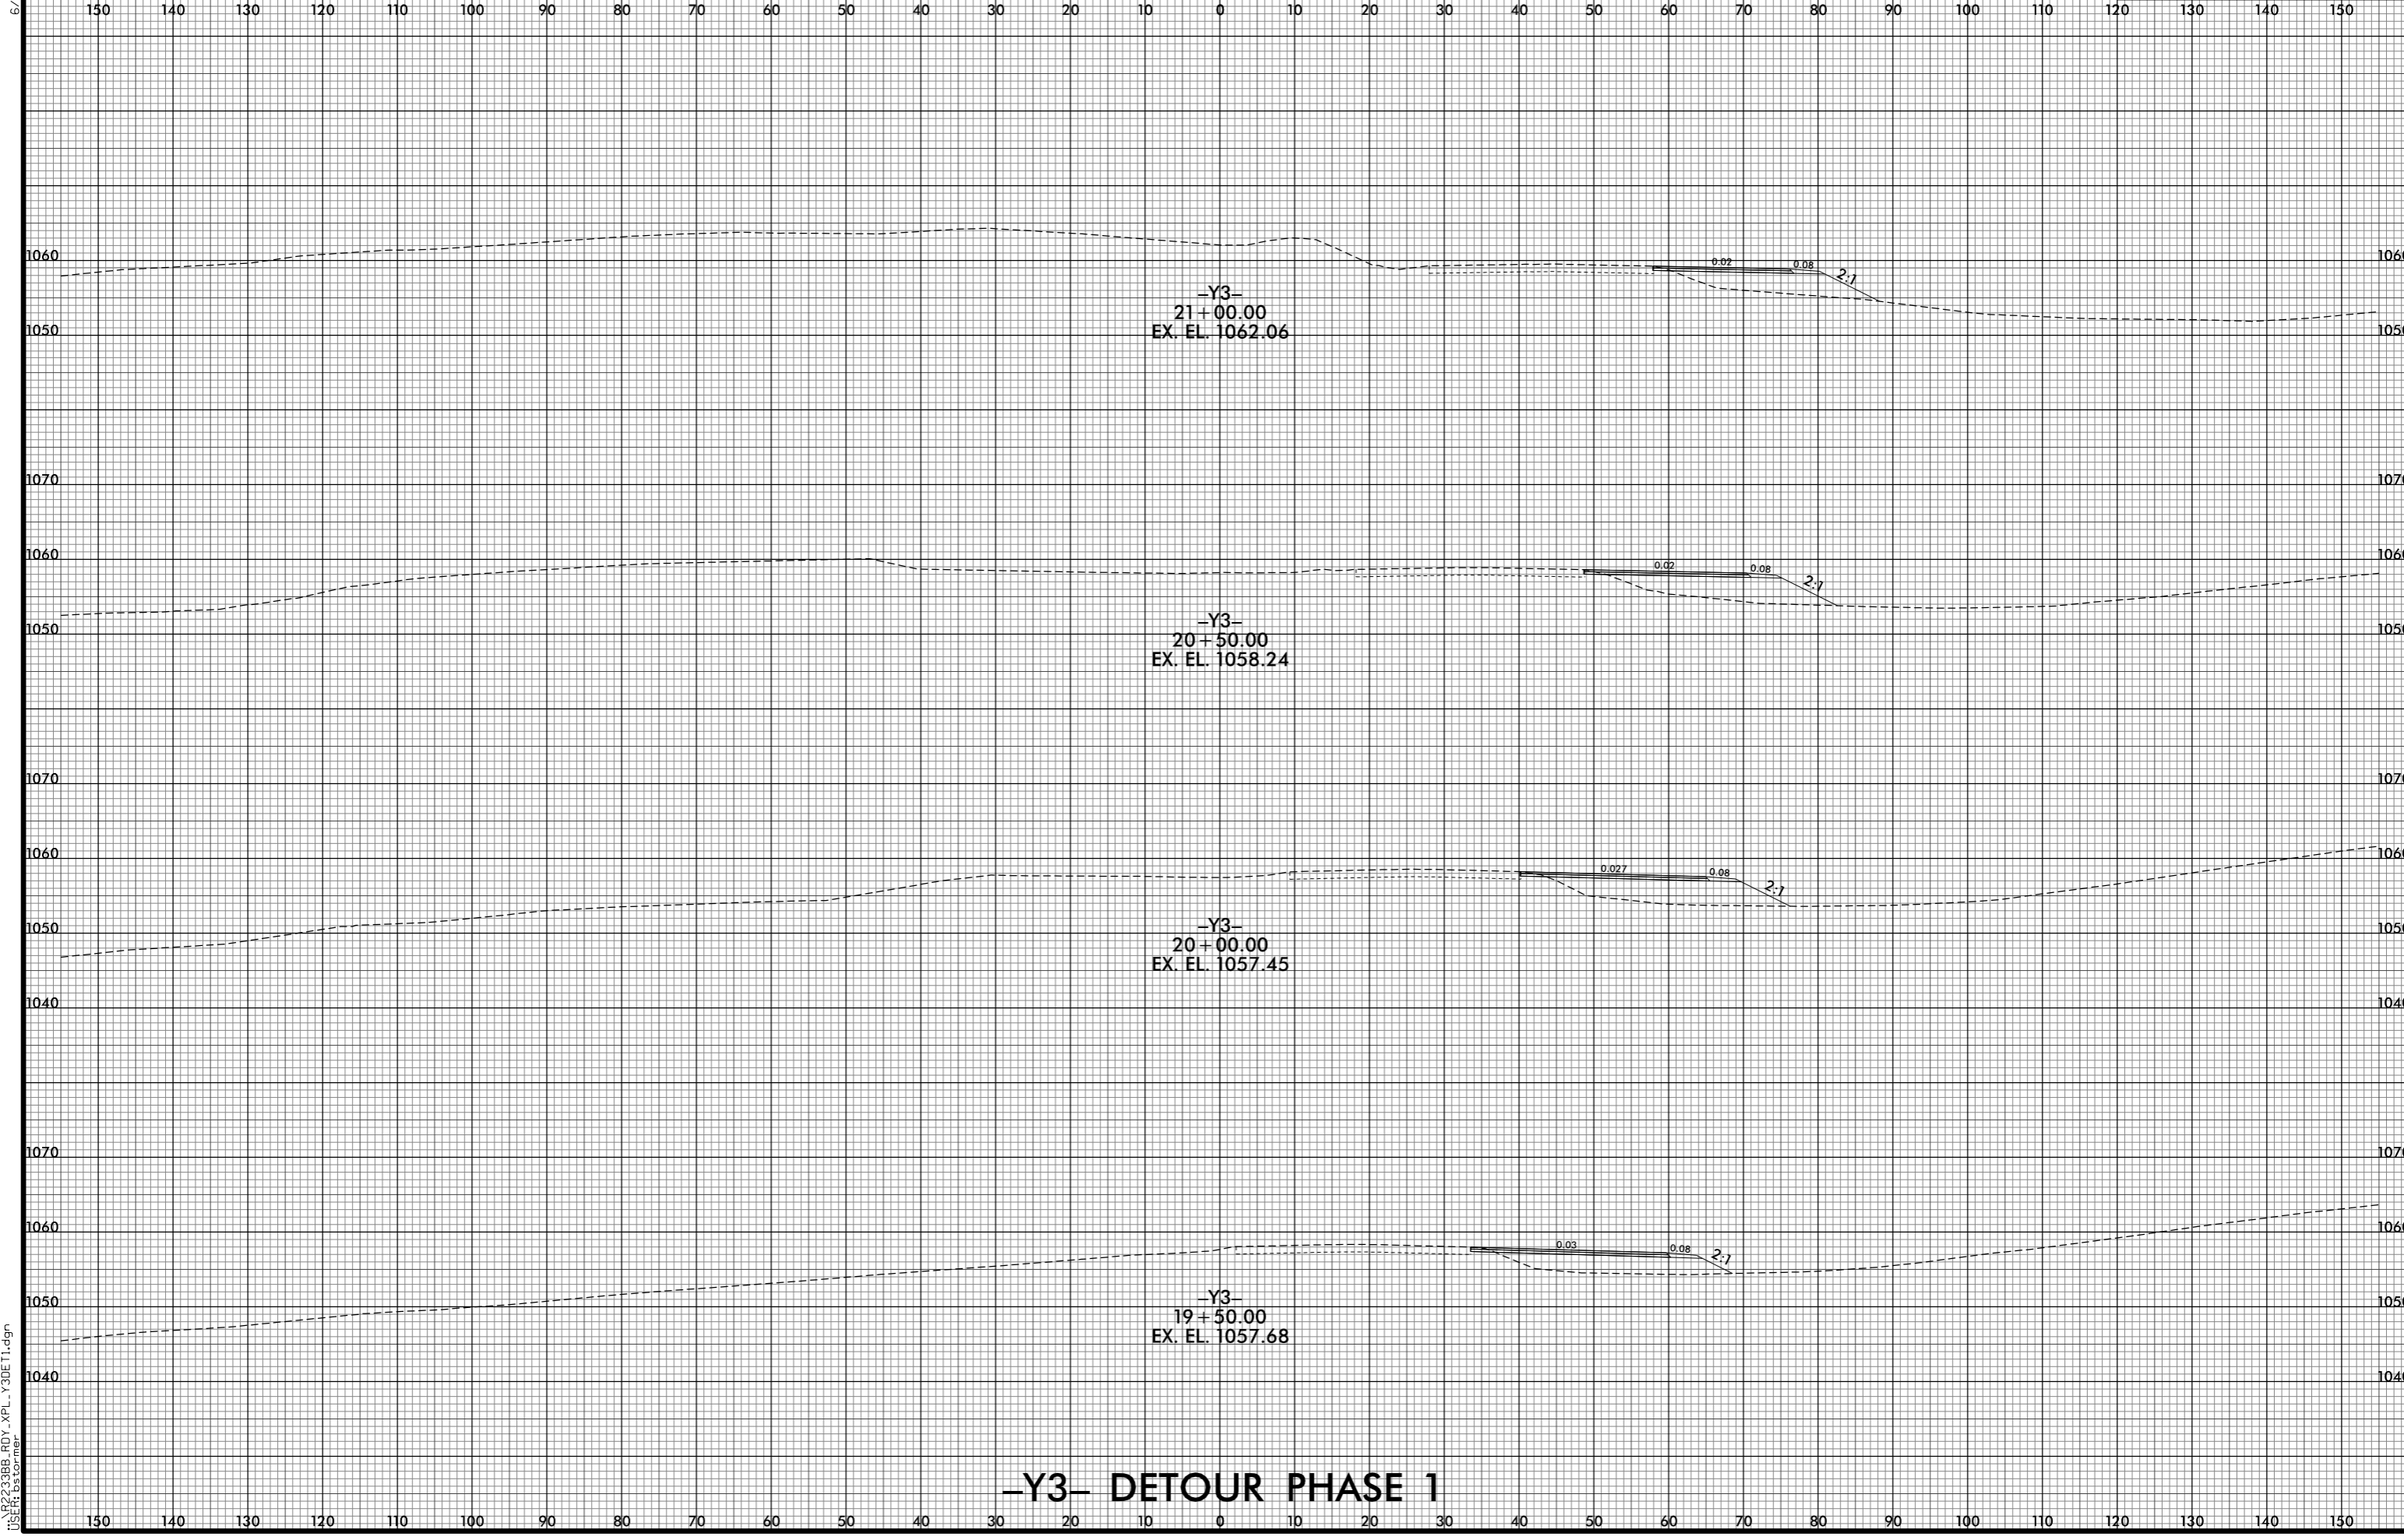

-Y3- DETOUR PHASE 1

8/10/2021 10:04:43 PM
i:\s\223386_R0Y_XPL_Y30E1.dgn
USER:bst