


6/23/16

0 5 10	PROJ. REFERENCE NO.	SHEET NO.
	R-2233BB	X-477

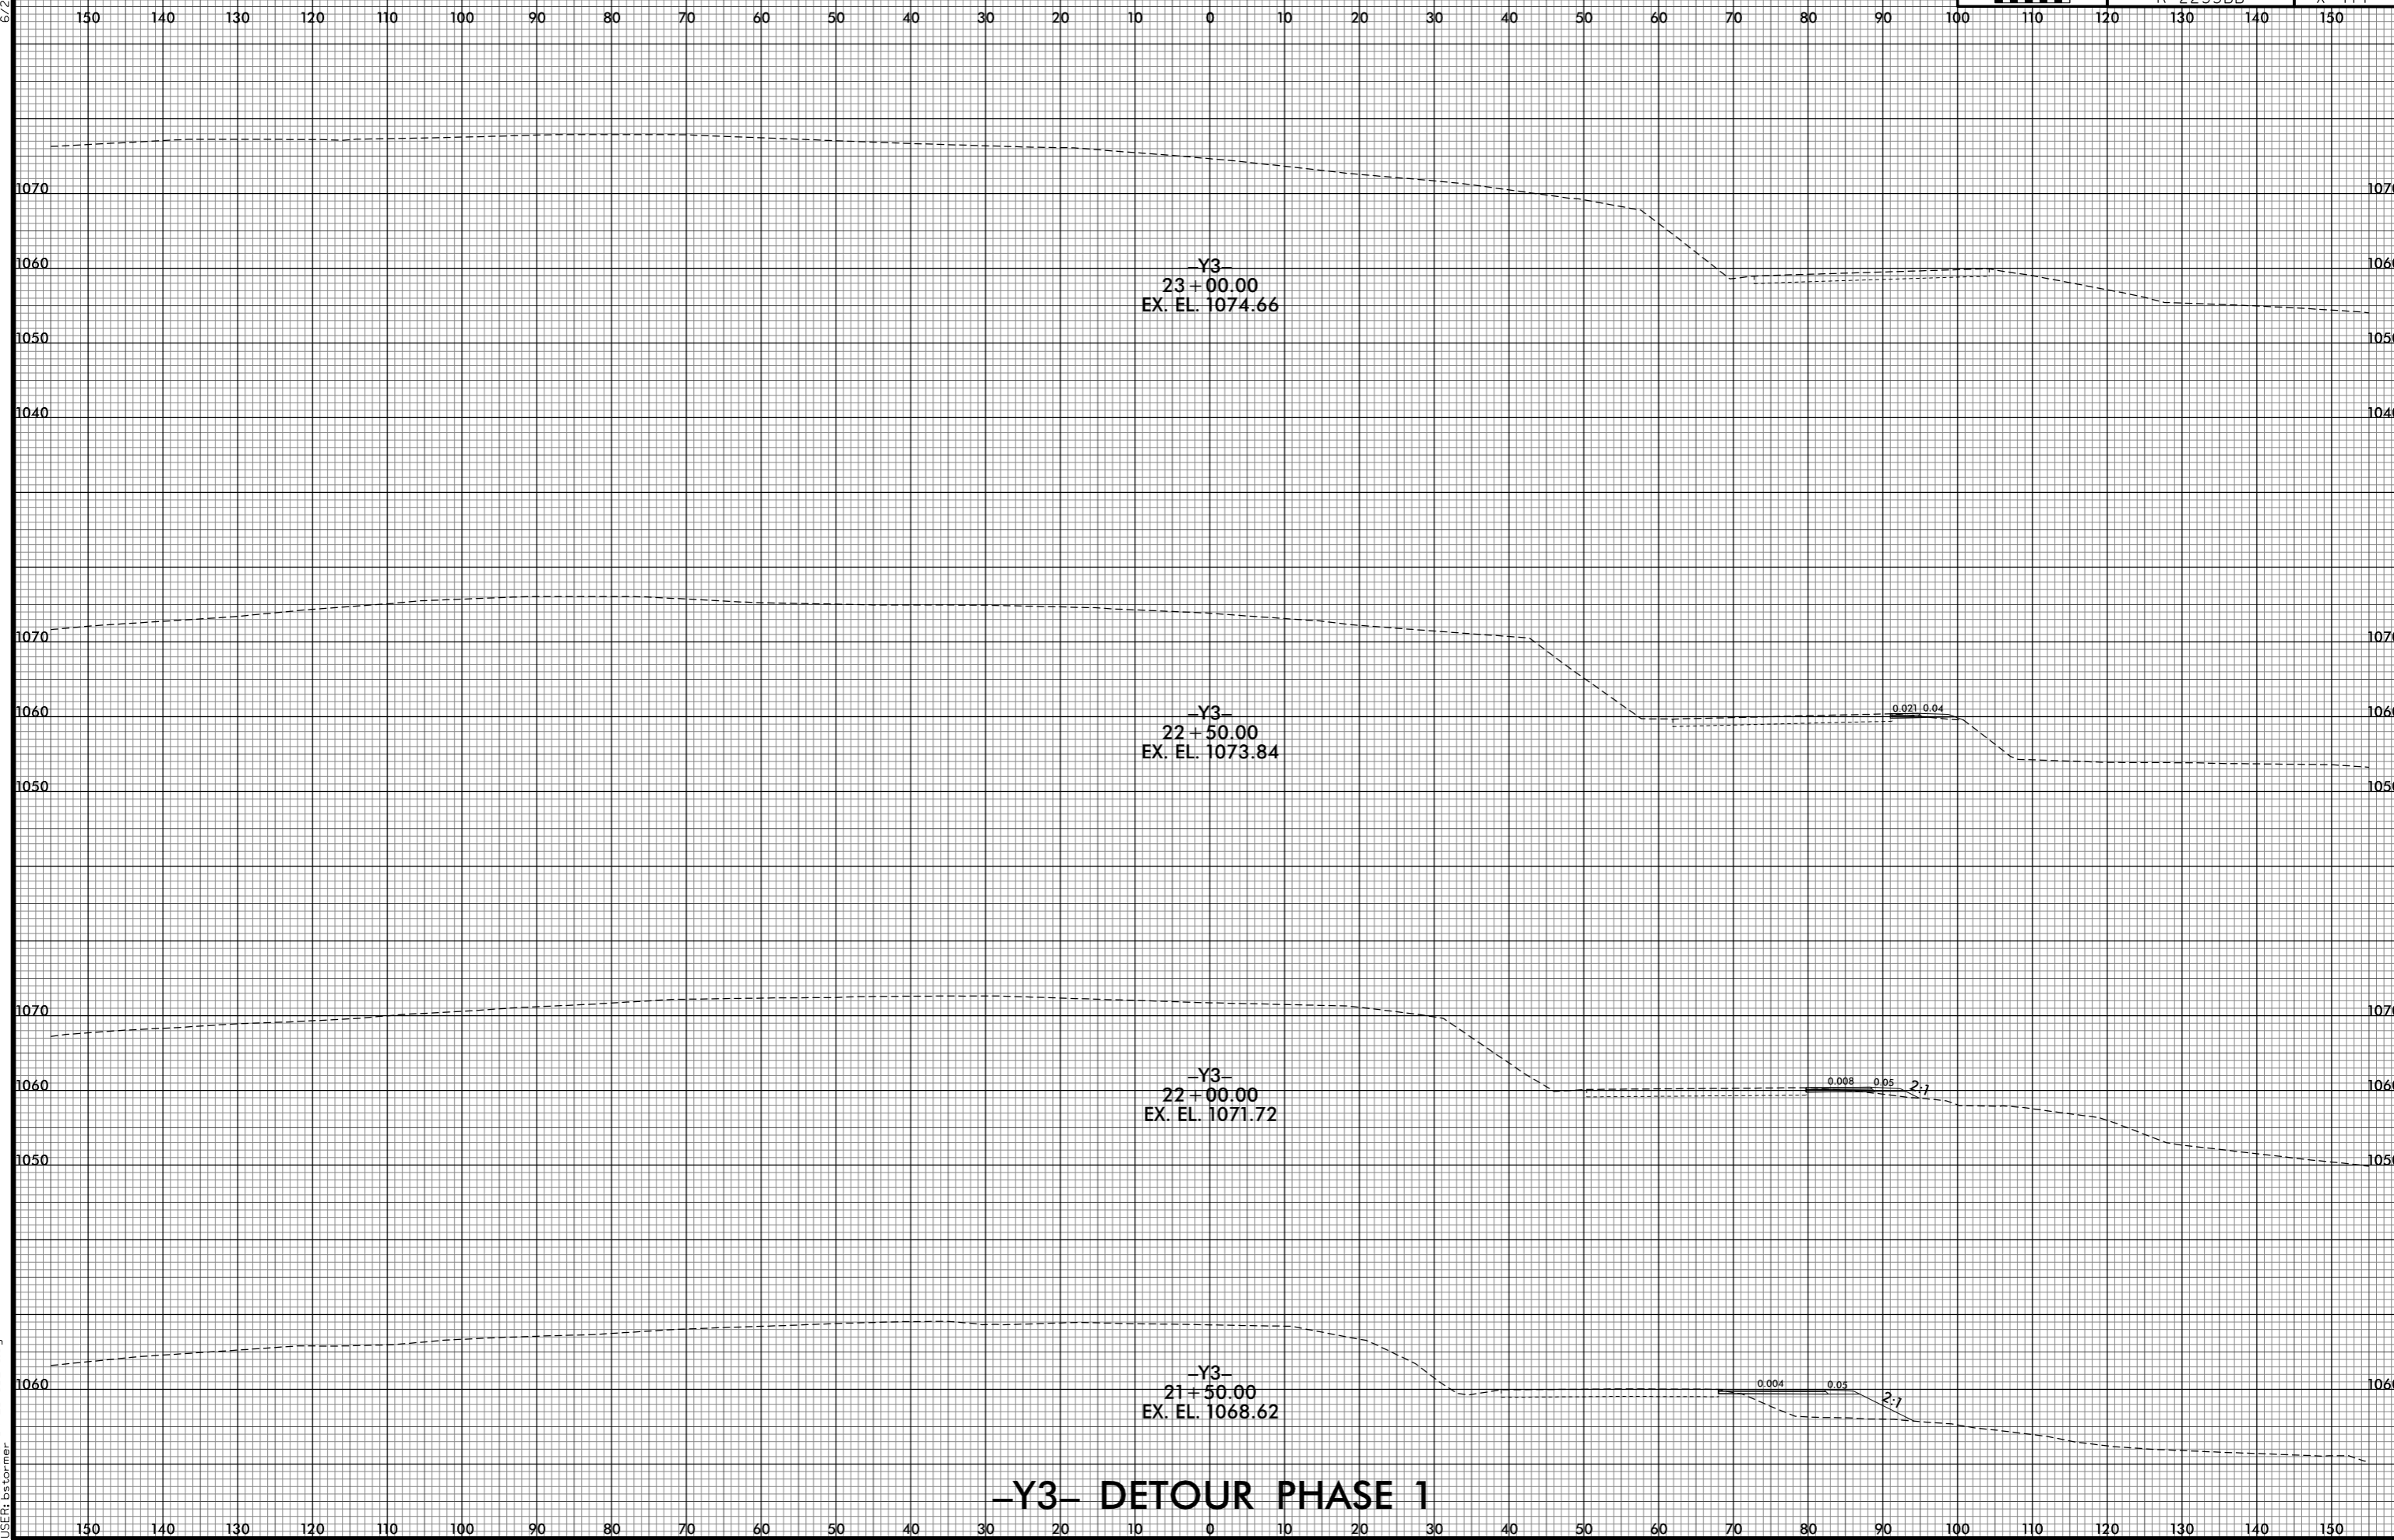

-Y3- DETOUR PHASE 1

8/10/2021 10:04:45 PM
i:\s\223386_R0Y_XPL_Y30E11.dgn
USER: bst