


6/23/16

0 5 10	PROJ. REFERENCE NO. R-2233BB	SHEET NO. X-478
--------	---------------------------------	--------------------

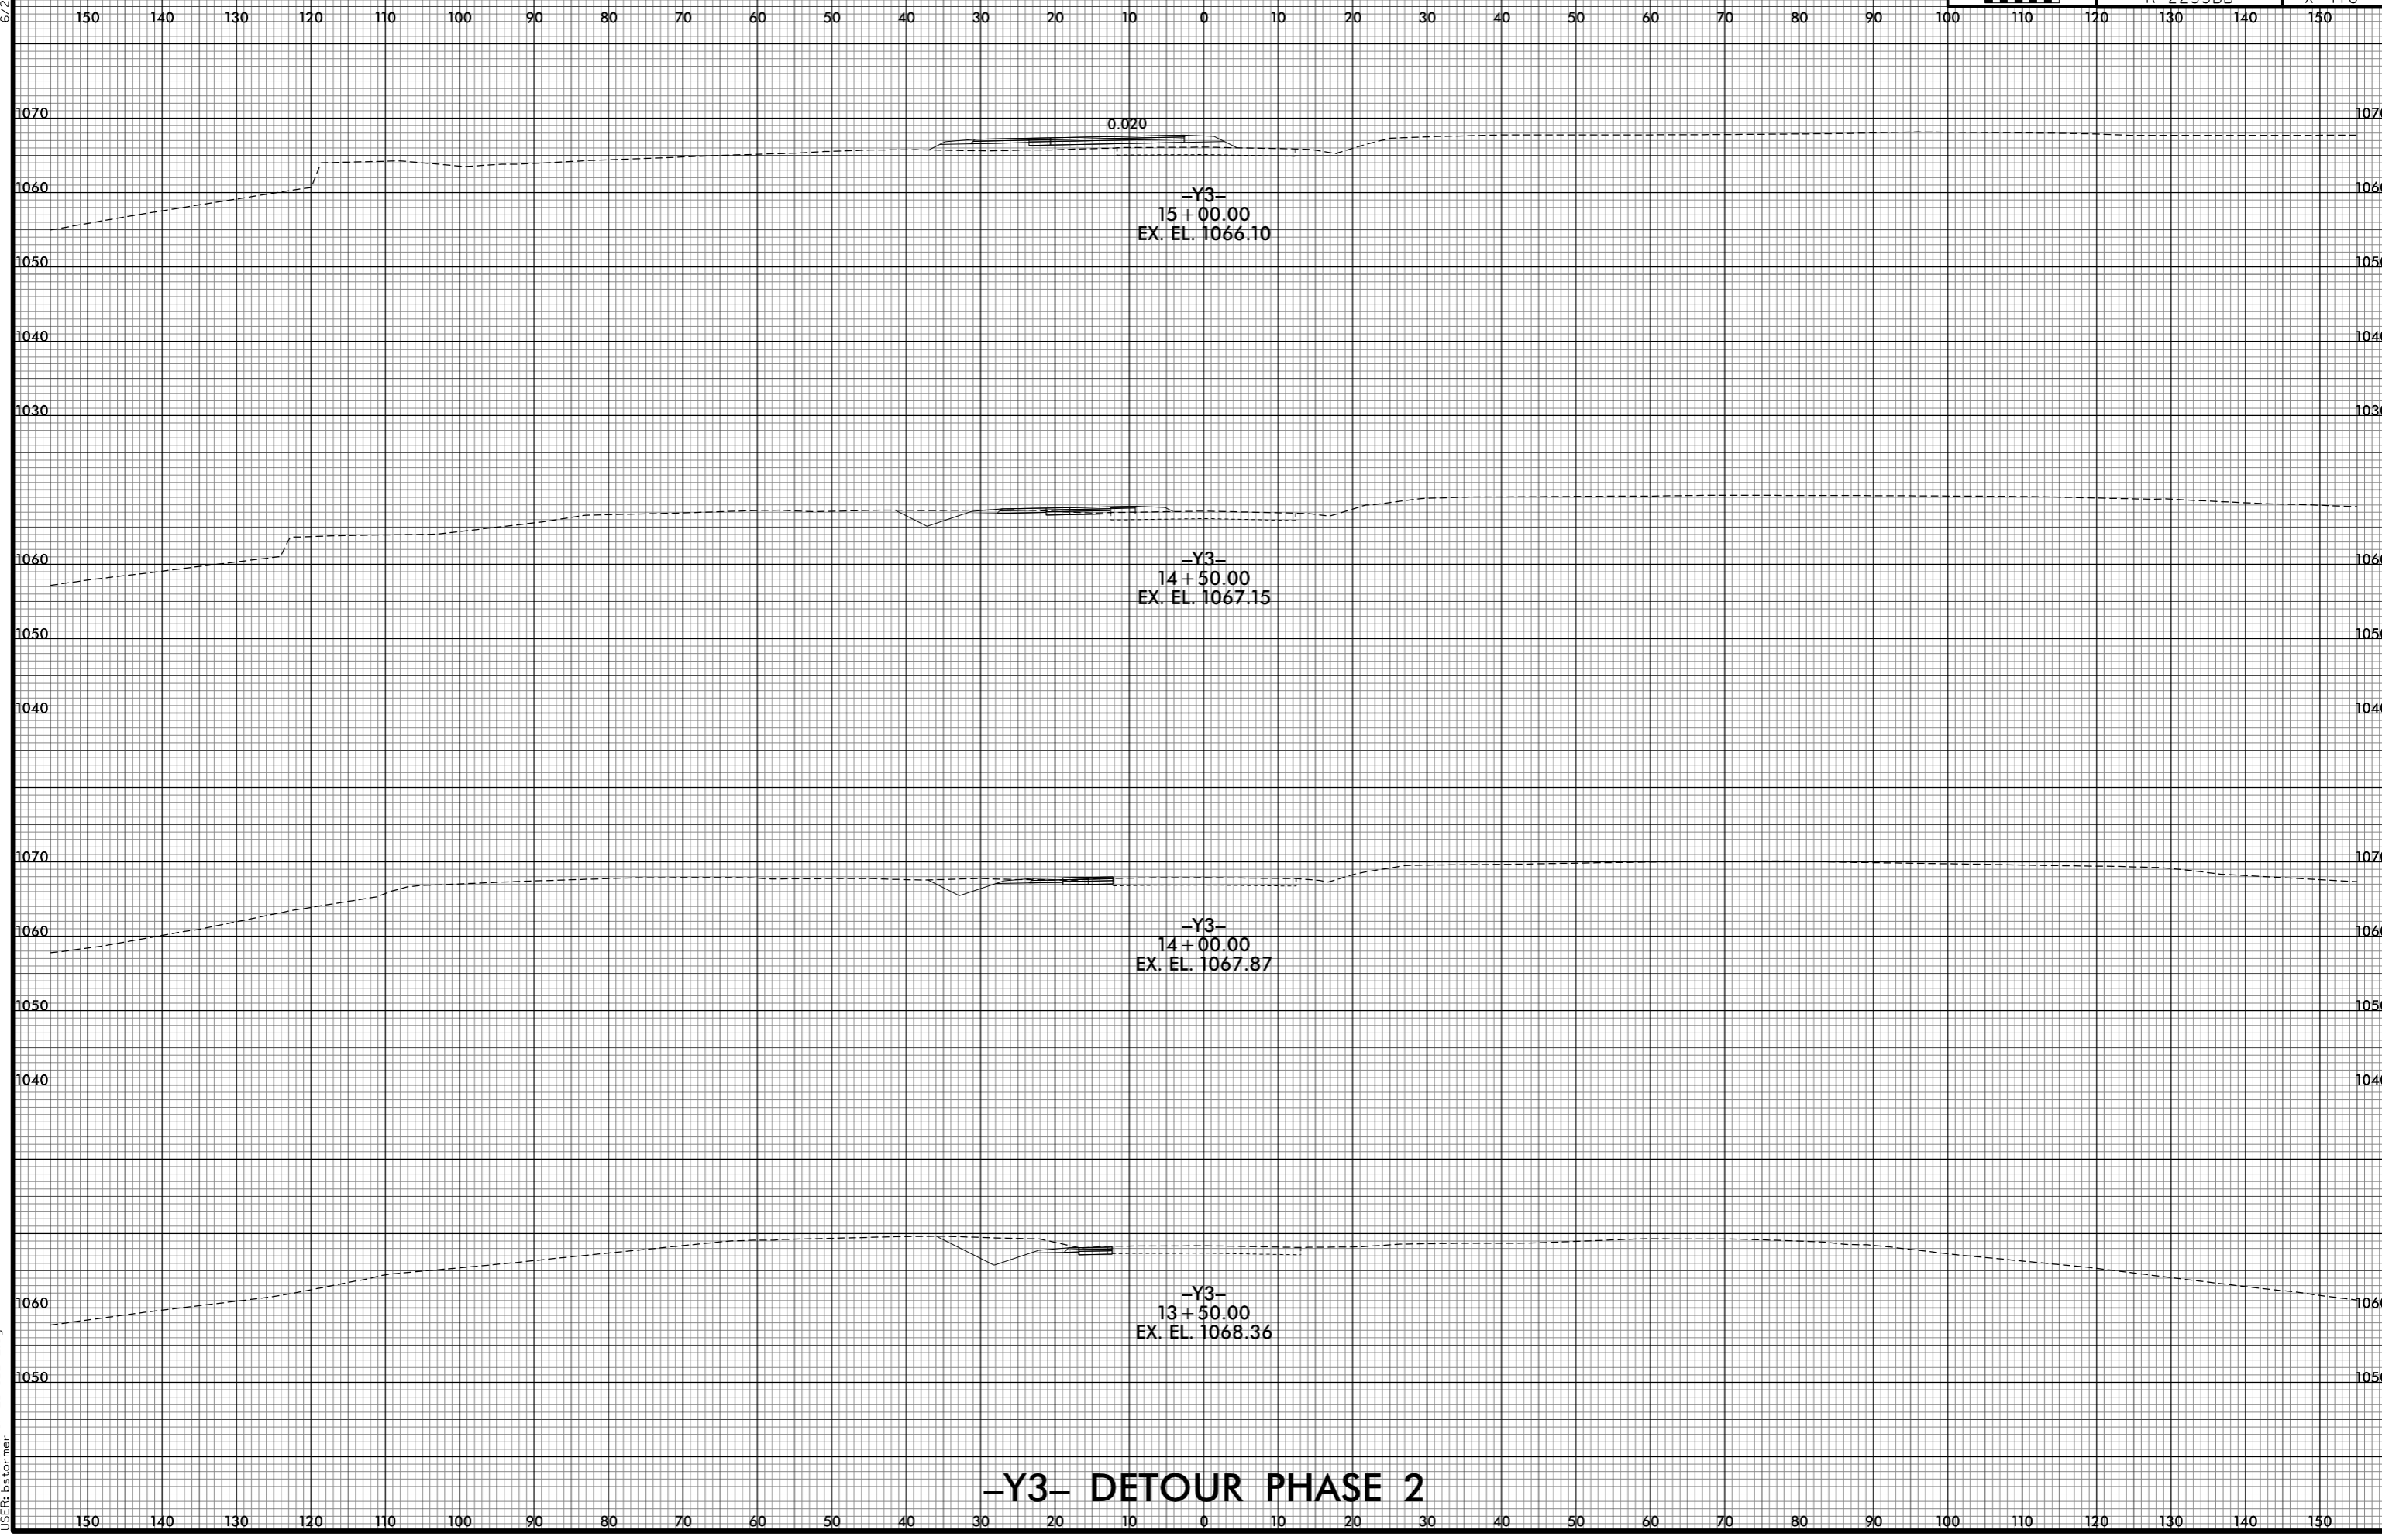

### -Y3- DETOUR PHASE 2

8/10/2021 10:04:48 PM  
i:\S:\R-2233BB\_F0Y\_XPL\_Y30E12.dgn  
USER: bsc\m...