


6/23/16

0 5 10	PROJ. REFERENCE NO.	SHEET NO.
	R-2233BB	X-479

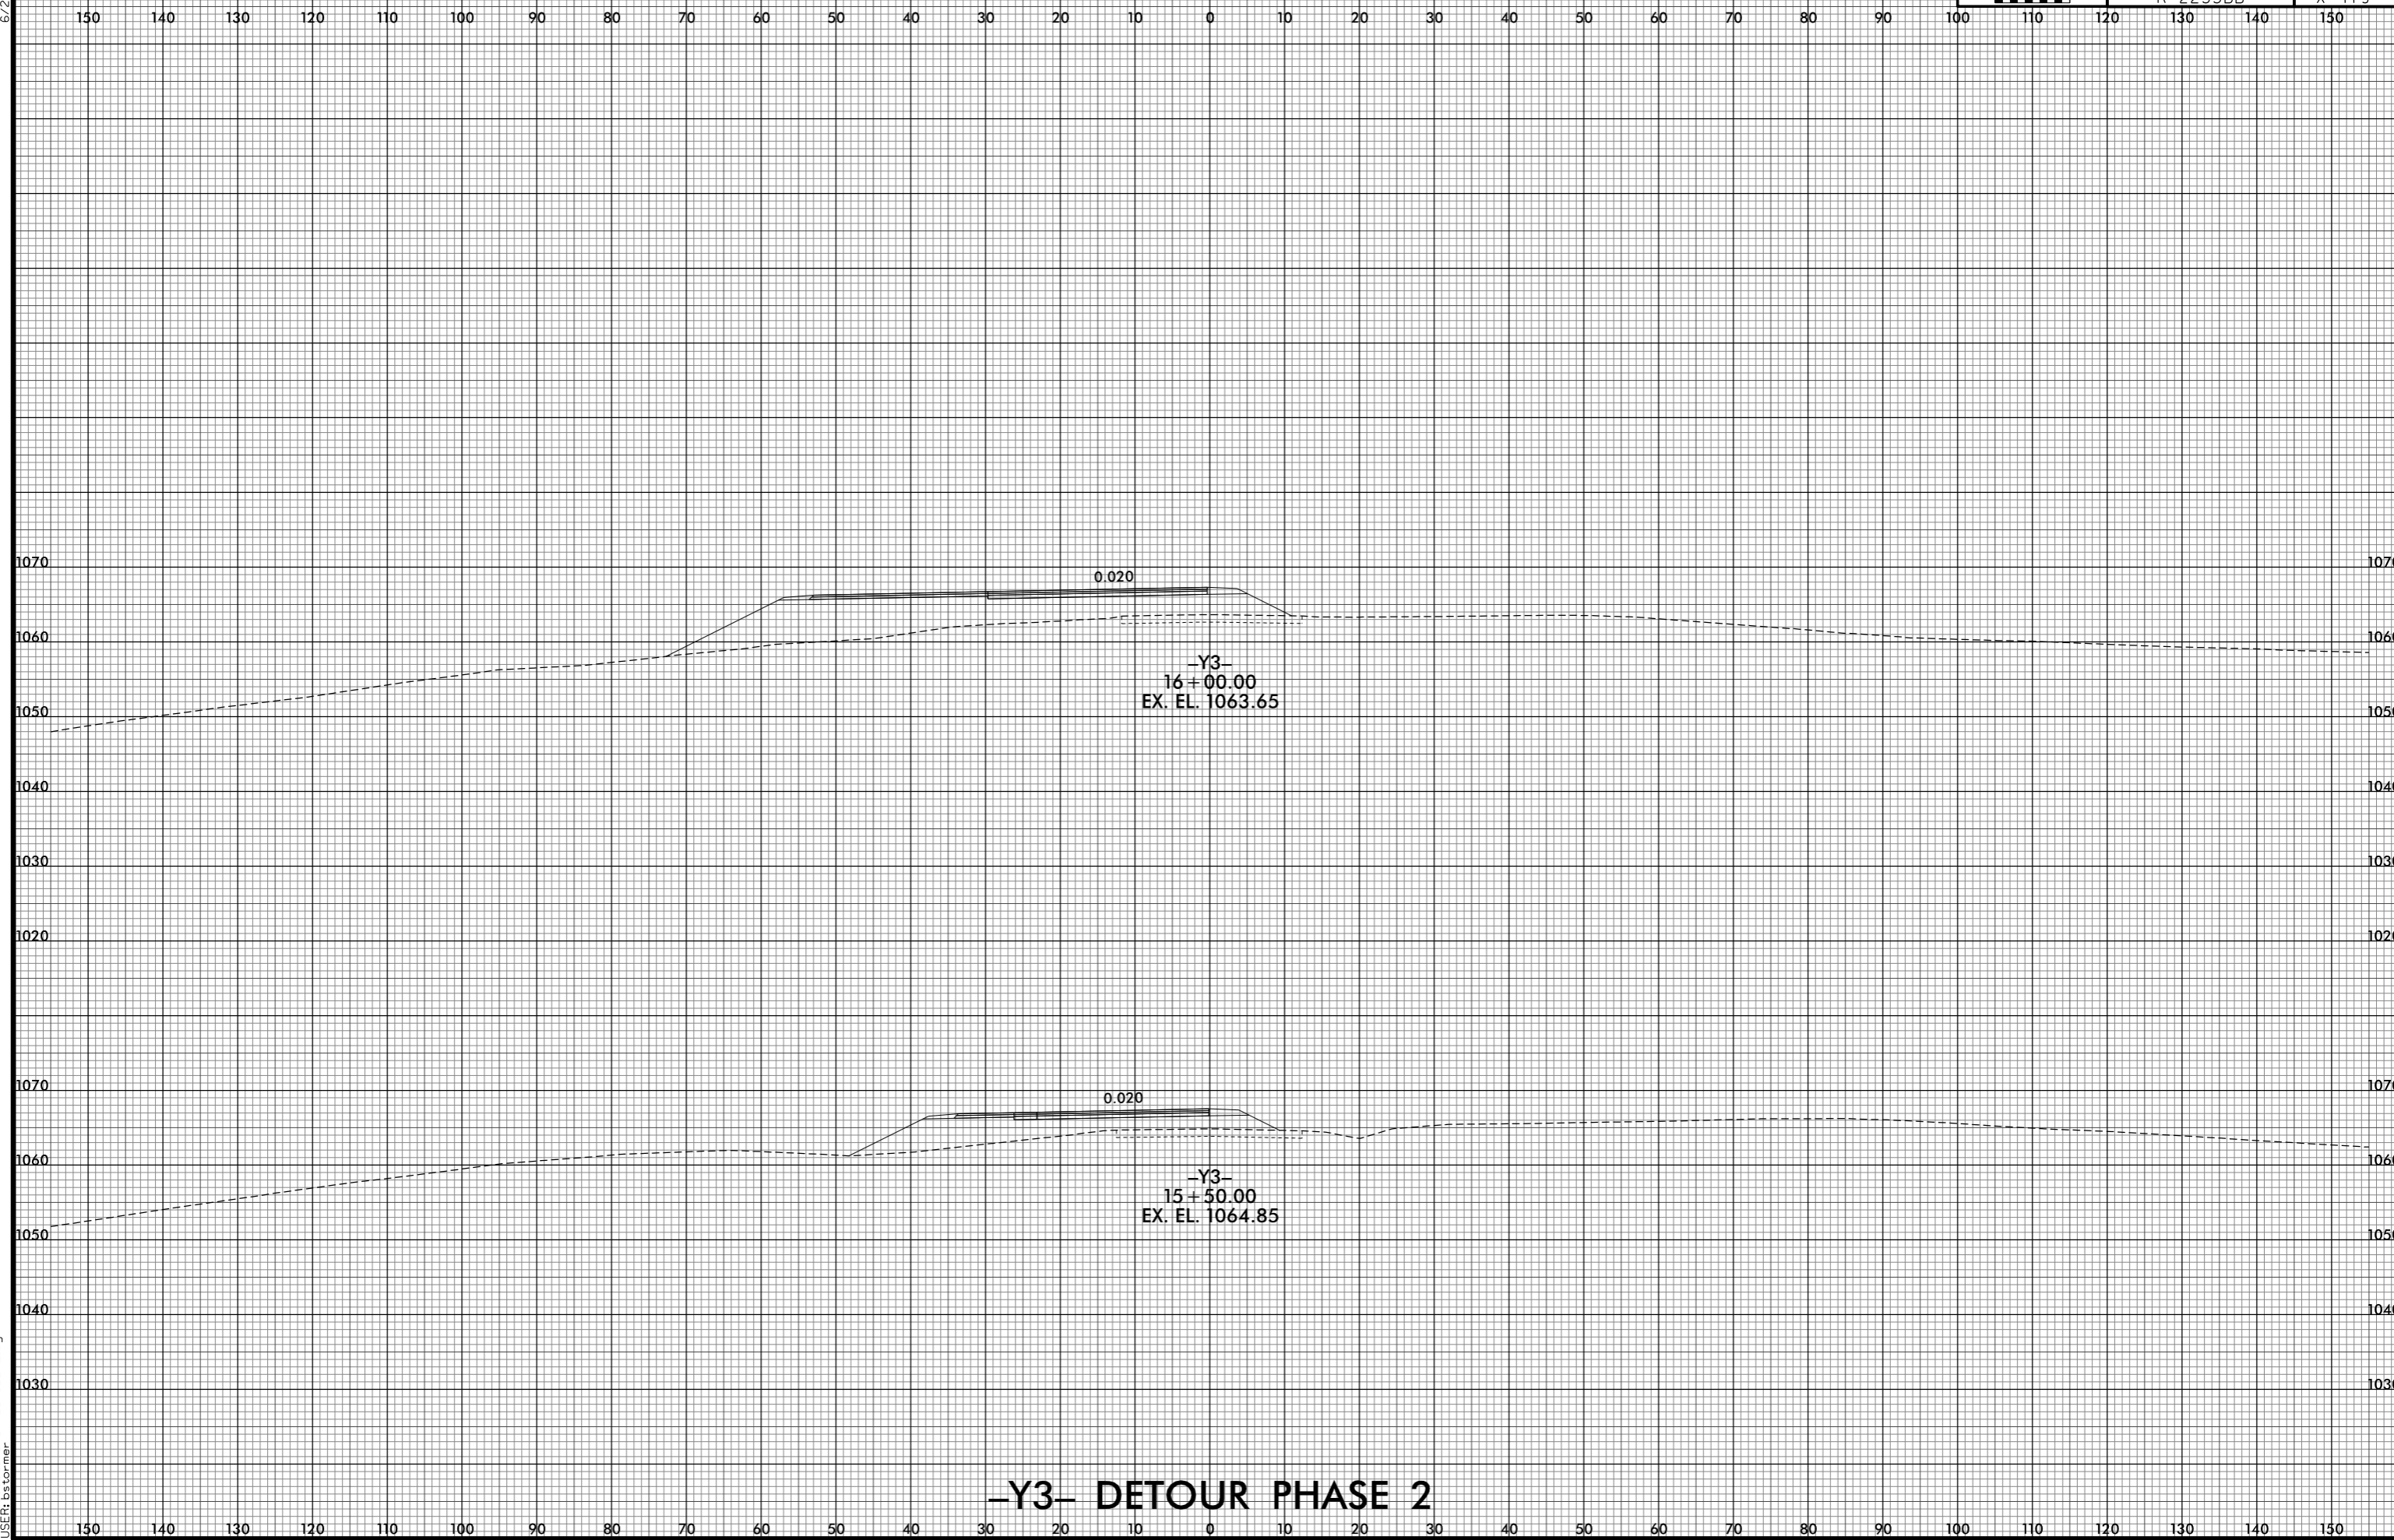

-Y3- DETOUR PHASE 2

8/10/2021 10:04:49 PM
i:\s\2233BB_R0Y_XPL_Y30E12.dgn
USER:bst