


6/23/16

0 5 10	PROJ. REFERENCE NO.	SHEET NO.
	R-2233BB	X-480

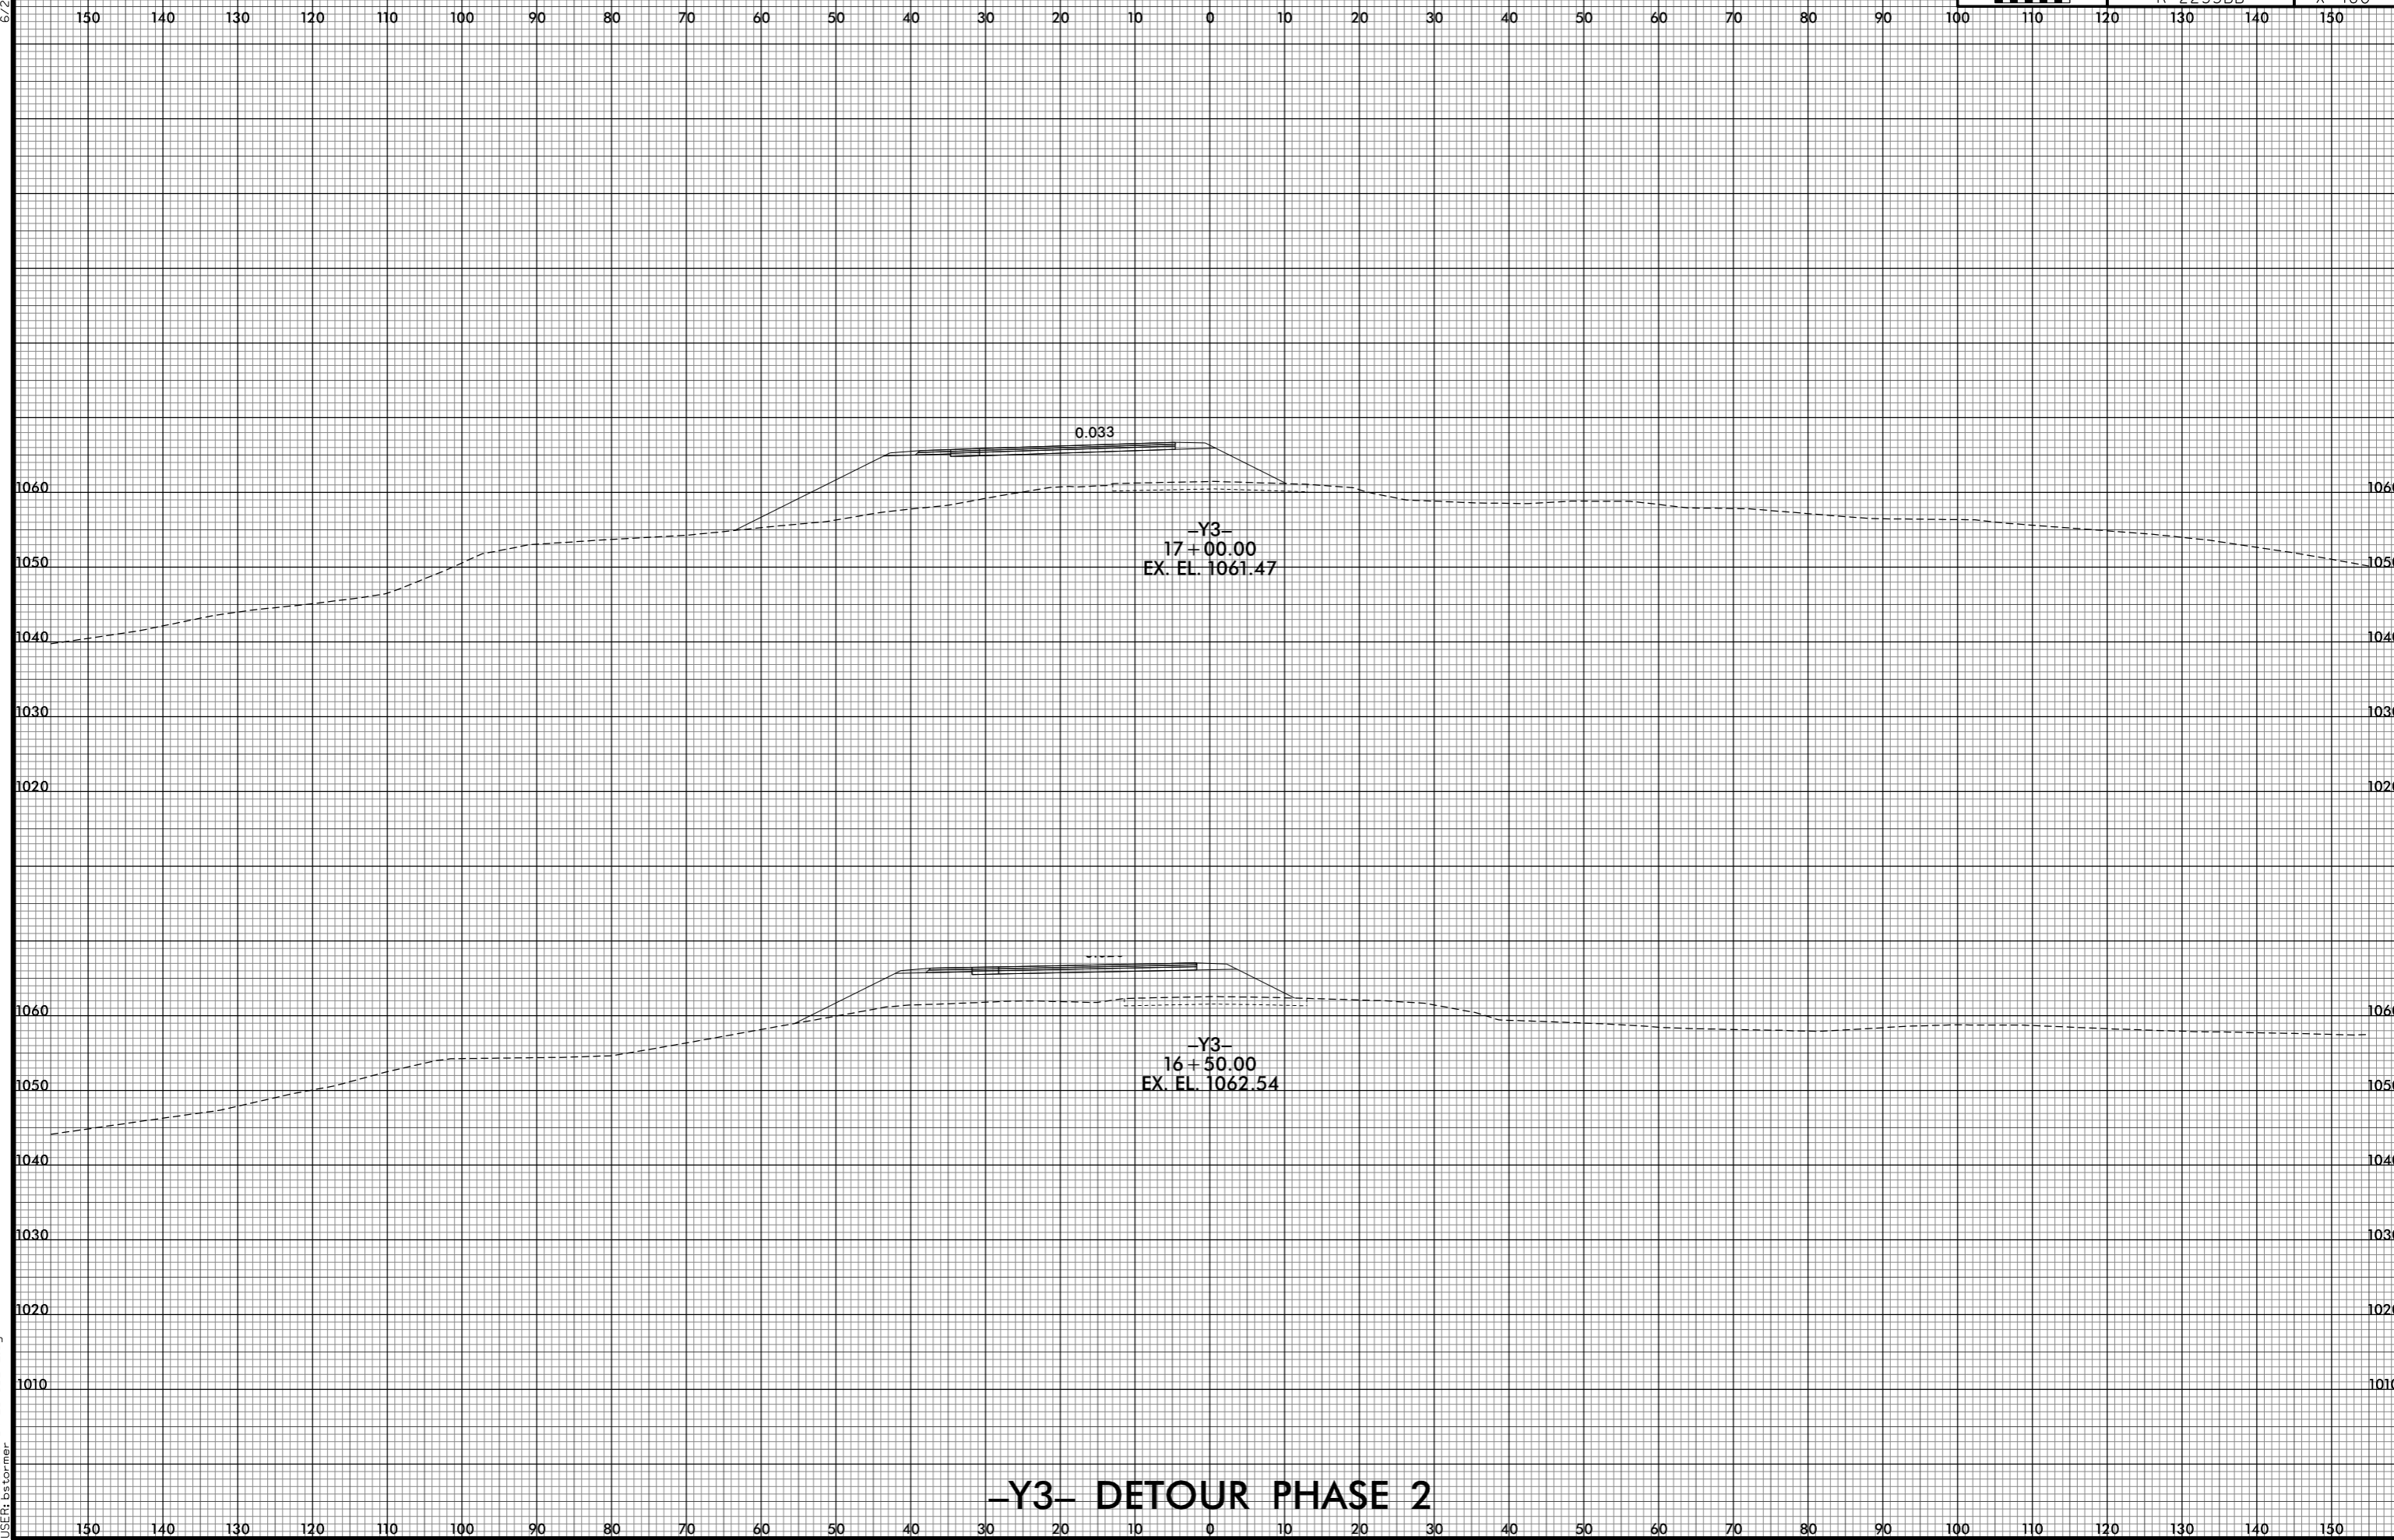

**-Y3- DETOUR PHASE 2**

8/10/2021 10:04:21 PM  
 I:\R2233BB\_R0Y\_XPL\_Y30ET2.dgn  
 USER: bsc