


6/23/16

0 5 10	PROJ. REFERENCE NO.	SHEET NO.
	R-2233BB	X-482

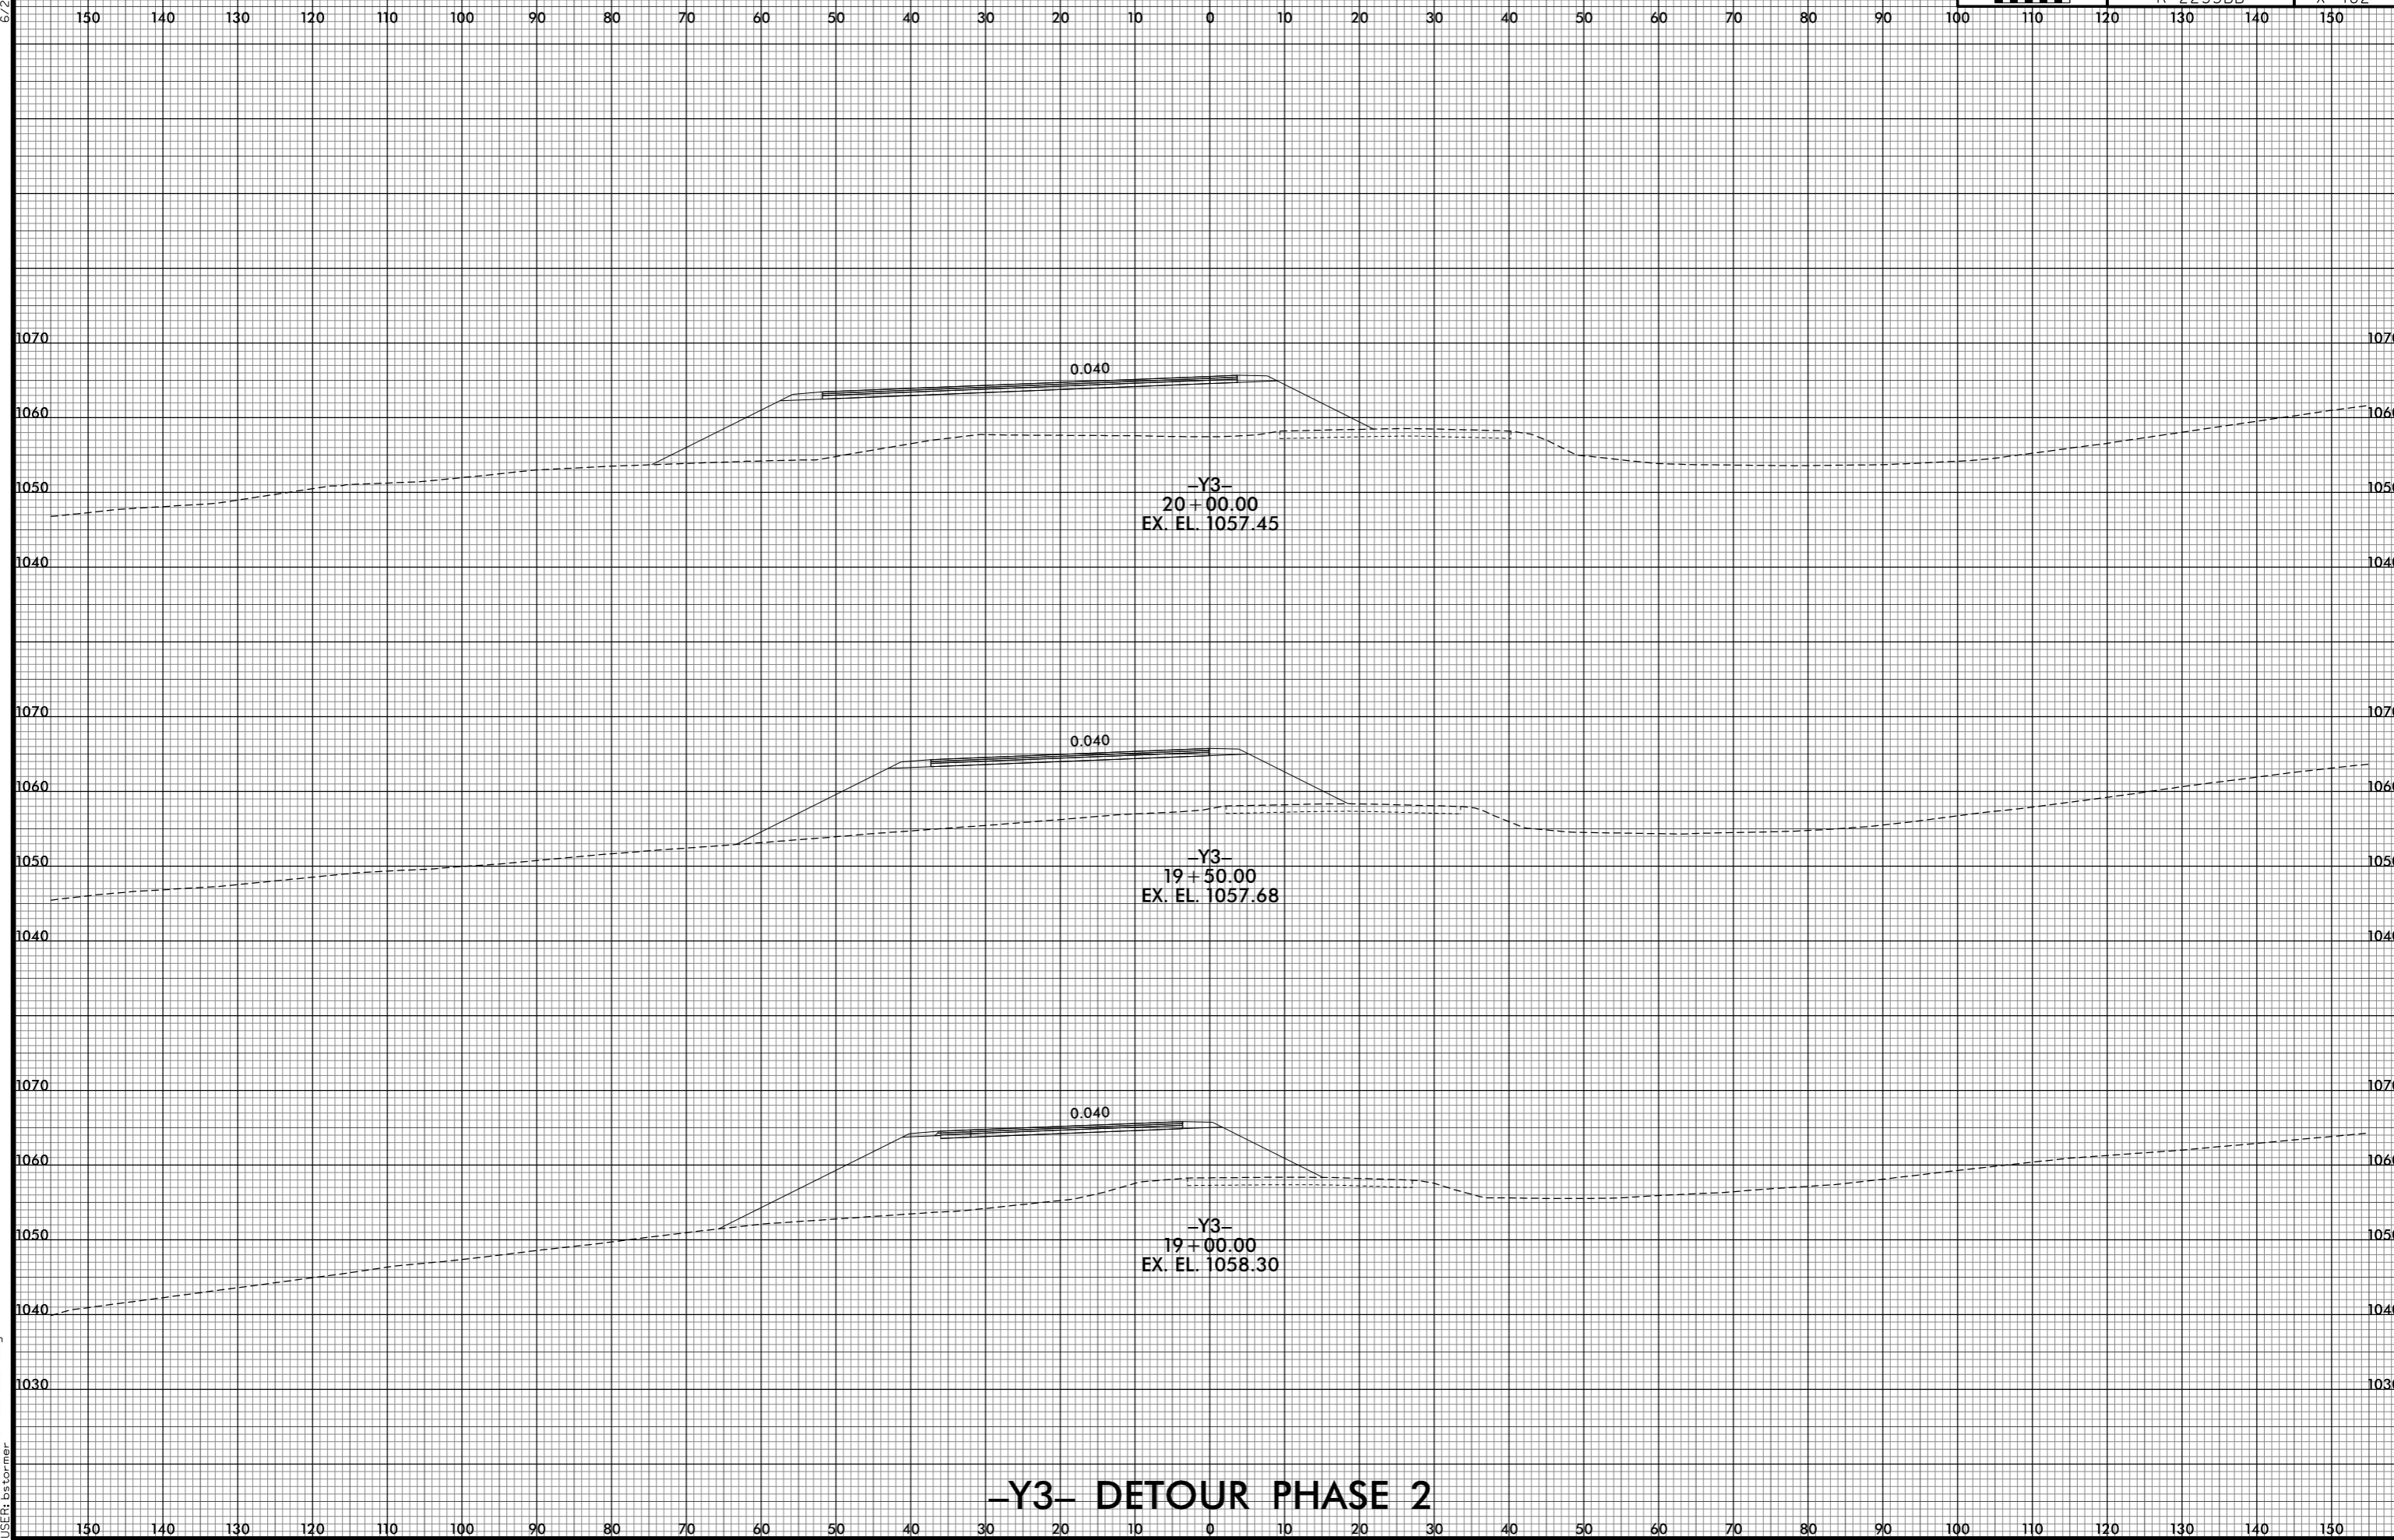

### -Y3- DETOUR PHASE 2

8/10/2021 10:04:24 PM  
j:\R-2233BB\_R0Y\_XPL\_Y30E12.dgn  
USER: bst