

LONG CHORD LAYOUT
(END BENTS ARE PARALLEL)

HORIZONTAL CURVE DATA

-L3-

PI	STA. 774+55.22
Δ	= 6°21'09.5" (LT)
D	= 0°14'56.8"
L	= 2,550.11'
T	= 1,276.36'
R	= 23,000.00'
SE	= NC

PROJECT NO. R-2233BB
RUTHERFORD COUNTY
 STATION: 774+41.49 -L3-


SHEET 3 OF 4

STATE OF NORTH CAROLINA
 DEPARTMENT OF TRANSPORTATION
 RALEIGH

GENERAL DRAWING
 FOR LEFT LANE BRIDGE ON US 221
 RUTHERFORDTON BYPASS OVER
 US 74 BUS. BETWEEN US 74
 BYPASS AND GREEN ST.



333 FAYETTEVILLE STREET, SUITE 500
 RALEIGH, NC 27601
 NC LICENSE NO. C-2979

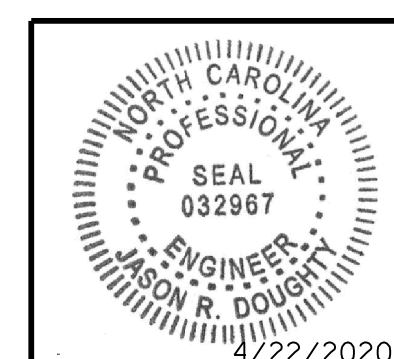

DocuSigned by:
 Jason R Doughty
 SFT3FA2DEA974E8...

REVISIONS						SHEET NO.
NO.	BY:	DATE:	NO.	BY:	DATE:	S1-3
1			3			TOTAL SHEETS
2			4			28

**DOCUMENT NOT CONSIDERED FINAL
 UNLESS ALL SIGNATURES COMPLETED**

4/22/2020 401.005.R2233BB.SMU.L.C.800660.DGN

DESIGNED BY:	C. CORMAN	DATE:	APR 2019
DRAWN BY:	K. WHITE	DATE:	APR 2019
CHECKED BY:	J. BORUTA	DATE:	JULY 2019
DESIGN ENGINEER OF RECORD:	J. DOUGHTY	DATE:	NOV 2019

STR. #1