

TYPICAL SECTION AT INTERMEDIATE STEEL DIAPHRAGMS

(SHOWING INTERMEDIATE DIAPHRAGMS)

* FOR INTERMEDIATE STEEL DIAPHRAGM DETAILS, SEE "INTERMEDIATE STEEL DIAPHRAGMS FOR TYPE IV PRESTRESSED CONCRETE GIRDERS" SHEET.

DIMENSIONS ARE RADIAL UNLESS NOTED OTHERWISE


PROJECT NO. R-2233BB
RUTHERFORD COUNTY
 STATION: 774+41.49 -L3-

SHEET 2 OF 3

STATE OF NORTH CAROLINA
 DEPARTMENT OF TRANSPORTATION
 RALEIGH
 SUPERSTRUCTURE
 TYPICAL SECTION



333 FAYETTEVILLE STREET, SUITE 500
 RALEIGH, NC 27601
 NC LICENSE NO. C-2979

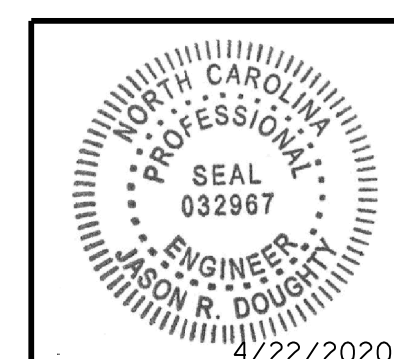

DocuSigned by:
 Jason R Doughty
 5F73FA2DEA974E8...

REVISIONS						SHEET NO.
NO.	BY:	DATE:	NO.	BY:	DATE:	SHEET NO.
1			3			1-7
2			4			28

**DOCUMENT NOT CONSIDERED FINAL
 UNLESS ALL SIGNATURES COMPLETED**

STR. #1

4/22/2020 401.013.R2233BB_SML_TS2_800660.DGN

DESIGNED BY: C. CORMAN DATE: APR 2019
 DRAWN BY: K. WHITE DATE: APR 2019
 CHECKED BY: J. BORUTA DATE: JULY 2019
 DESIGN ENGINEER OF RECORD: J. DOUGHTY DATE: NOV 2019