

LONG CHORD LAYOUT
(END BENTS ARE PARALLEL)

HORIZONTAL CURVE DATA

-L3-
 PI STA. 774+55.22
 $\Delta = 6^\circ 21' 09.5''$ (LT)
 $D = 0^\circ 14' 56.8''$
 $L = 2,550.11'$
 $T = 1,276.36'$
 $R = 23,000.00'$
 SE = NC

PROJECT NO. R-2233BB
RUTHERFORD COUNTY
 STATION: 774+41.49 -L3-


SHEET 3 OF 4

STATE OF NORTH CAROLINA
 DEPARTMENT OF TRANSPORTATION
 RALEIGH
GENERAL DRAWING
 FOR RIGHT LANE BRIDGE ON US 221
 RUTHERFORDTON BYPASS OVER
 US 74 BUS. BETWEEN US 74
 BYPASS AND GREEN ST.

REVISIONS						SHEET NO.
NO.	BY:	DATE:	NO.	BY:	DATE:	S2-3
1			3			TOTAL SHEETS
2			4			28



333 FAYETTEVILLE STREET, SUITE 500
 RALEIGH, NC 27601
 NC LICENSE NO. C-2979

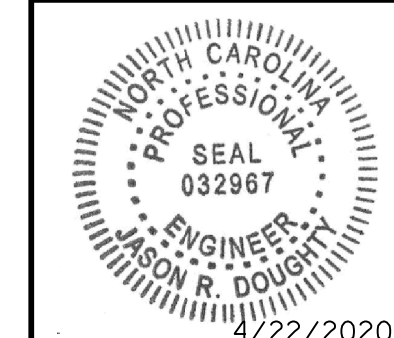

DocuSigned by:
 Jason R Doughty
 SF73FA2DEA974E8...

**DOCUMENT NOT CONSIDERED FINAL
 UNLESS ALL SIGNATURES COMPLETED**

4/22/2020
 402_005_R2233BB_SML.L.C.800661.DGN

DESIGNED BY: C.CORMAN DATE: JULY 2019
 DRAWN BY: K.WHITE DATE: JULY 2019
 CHECKED BY: J.BORUTA DATE: AUG 2019
 DESIGN ENGINEER OF RECORD: J.DOUGHTY DATE: NOV 2019

STR. #2