

TYPICAL SECTION AT INTERMEDIATE STEEL DIAPHRAGMS

(SHOWING INTERMEDIATE DIAPHRAGMS)

* FOR INTERMEDIATE STEEL DIAPHRAGM DETAILS, SEE "INTERMEDIATE STEEL DIAPHRAGMS FOR TYPE IV PRESTRESSED CONCRETE GIRDERS" SHEET.

DIMENSIONS ARE RADIAL UNLESS NOTED OTHERWISE


PROJECT NO. R-2233BB
RUTHERFORD COUNTY
 STATION: 774+41.49 -L3-

SHEET 2 OF 3

STATE OF NORTH CAROLINA DEPARTMENT OF TRANSPORTATION RALEIGH					
SUPERSTRUCTURE TYPICAL SECTION					
REVISIONS					
NO.	BY:	DATE:	NO.	BY:	DATE:
1			3		
2			4		
SHEET NO.					S2-7
TOTAL SHEETS					28



333 FAYETTEVILLE STREET, SUITE 500
 RALEIGH, NC 27601
 NC LICENSE NO. C-2979

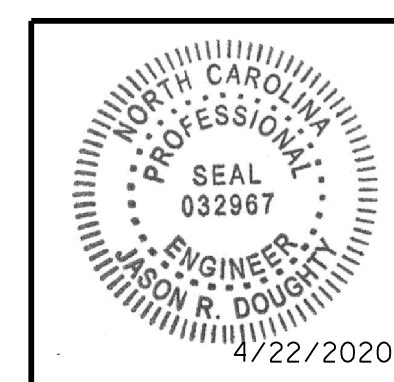

DocuSigned by:
 Jason R. Doughty
 5F73FA2DEA874E...

**DOCUMENT NOT CONSIDERED FINAL
 UNLESS ALL SIGNATURES COMPLETED**

4/22/2020
 402_013_R2233BB_SML_TS2_800661JDCN

DESIGNED BY:	C. CORMAN	DATE:	AUG 2019
DRAWN BY:	K. WHITE	DATE:	AUG 2019
CHECKED BY:	J. BORUTA	DATE:	AUG 2019
DESIGN ENGINEER OF RECORD:	J. DOUGHTY	DATE:	NOV 2019

STR. #2