

PLAN OF SPAN A


NOTES:

- FOR LAP LENGTHS NOT SHOWN, SEE "SUPERSTRUCTURE BILL OF MATERIALS" SHEET.
- STEEL INTERMEDIATE DIAPHRAGMS NOT SHOWN FOR CLARITY. FOR LOCATIONS, SEE "FRAMING PLAN" SHEET.
- ALL DIMENSIONS ARE HORIZONTAL UNLESS OTHERWISE NOTED.

PROJECT NO. R-2233BB
RUTHERFORD COUNTY
 STATION: 20+88.94 -Y19-


SHEET 1 OF 2

STATE OF NORTH CAROLINA
 DEPARTMENT OF TRANSPORTATION
 RALEIGH
 SUPERSTRUCTURE
 PLAN OF SPAN A

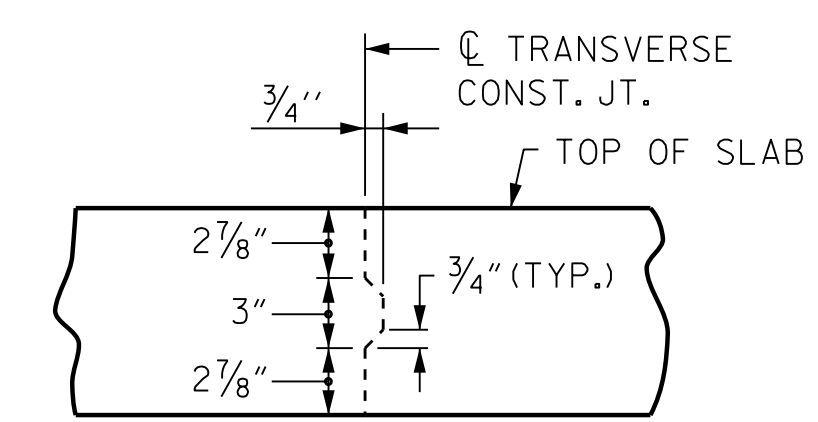


TRANSVERSE CONSTRUCTION JOINT

REINFORCING STEEL IN SLAB NOT SHOWN.
 LONGITUDINAL REINFORCING STEEL SHALL BE CONTINUOUS THRU JOINT.

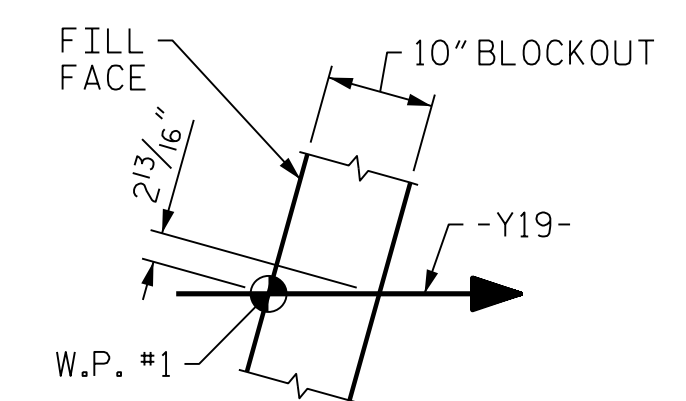

DETAIL A

MODJESKI and MASTERS
 Experience great bridges.
 333 FAYETTEVILLE STREET, SUITE 500
 RALEIGH, NC 27601
 NC LICENSE NO. C-2979

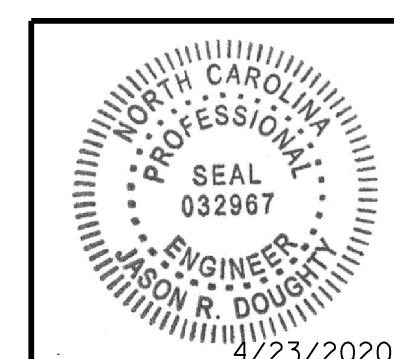

DocuSigned by:
 Jason R. Dougherty
 SF73FA2DEA97AE8...

REVISIONS						SHEET NO.
NO.	BY:	DATE:	NO.	BY:	DATE:	S3-8
1			3			TOTAL SHEETS
2			4			34

STR. #3

4/23/2020 403_015_R2233BB_SML_PSA_800662.dgn

DESIGNED BY: C. CORMAN DATE: APR 2019
 DRAWN BY: K. WHITE DATE: APR 2019
 CHECKED BY: J. BORUTA DATE: AUG 2019
 DESIGN ENGINEER OF RECORD: J. DOUGHTY DATE: NOV 2019

**DOCUMENT NOT CONSIDERED FINAL
 UNLESS ALL SIGNATURES COMPLETED**