



**NOTES:**

THE TOP SURFACE OF THE END BENT CAP AND WINGS, EXCEPT TO THE BEARING AREA, SHALL BE RAKED TO A DEPTH OF 1/4".

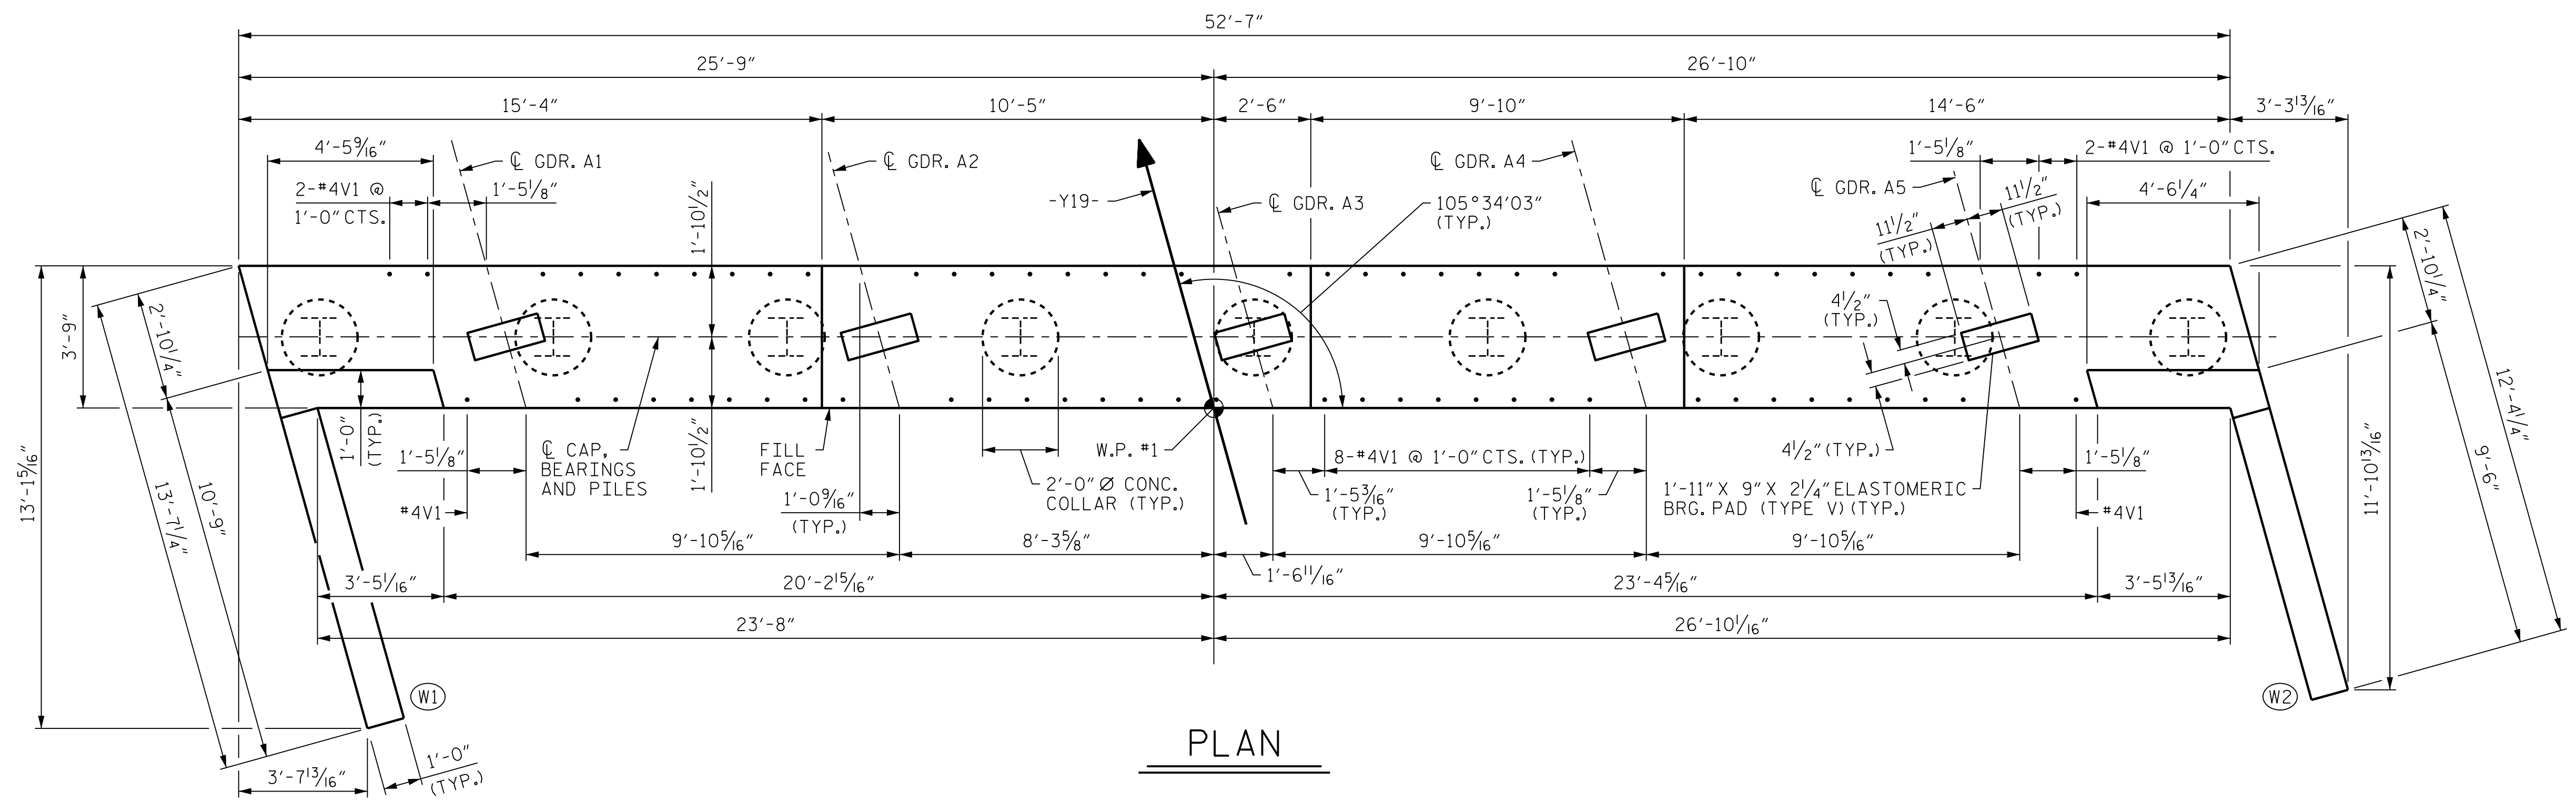

**PLAN**

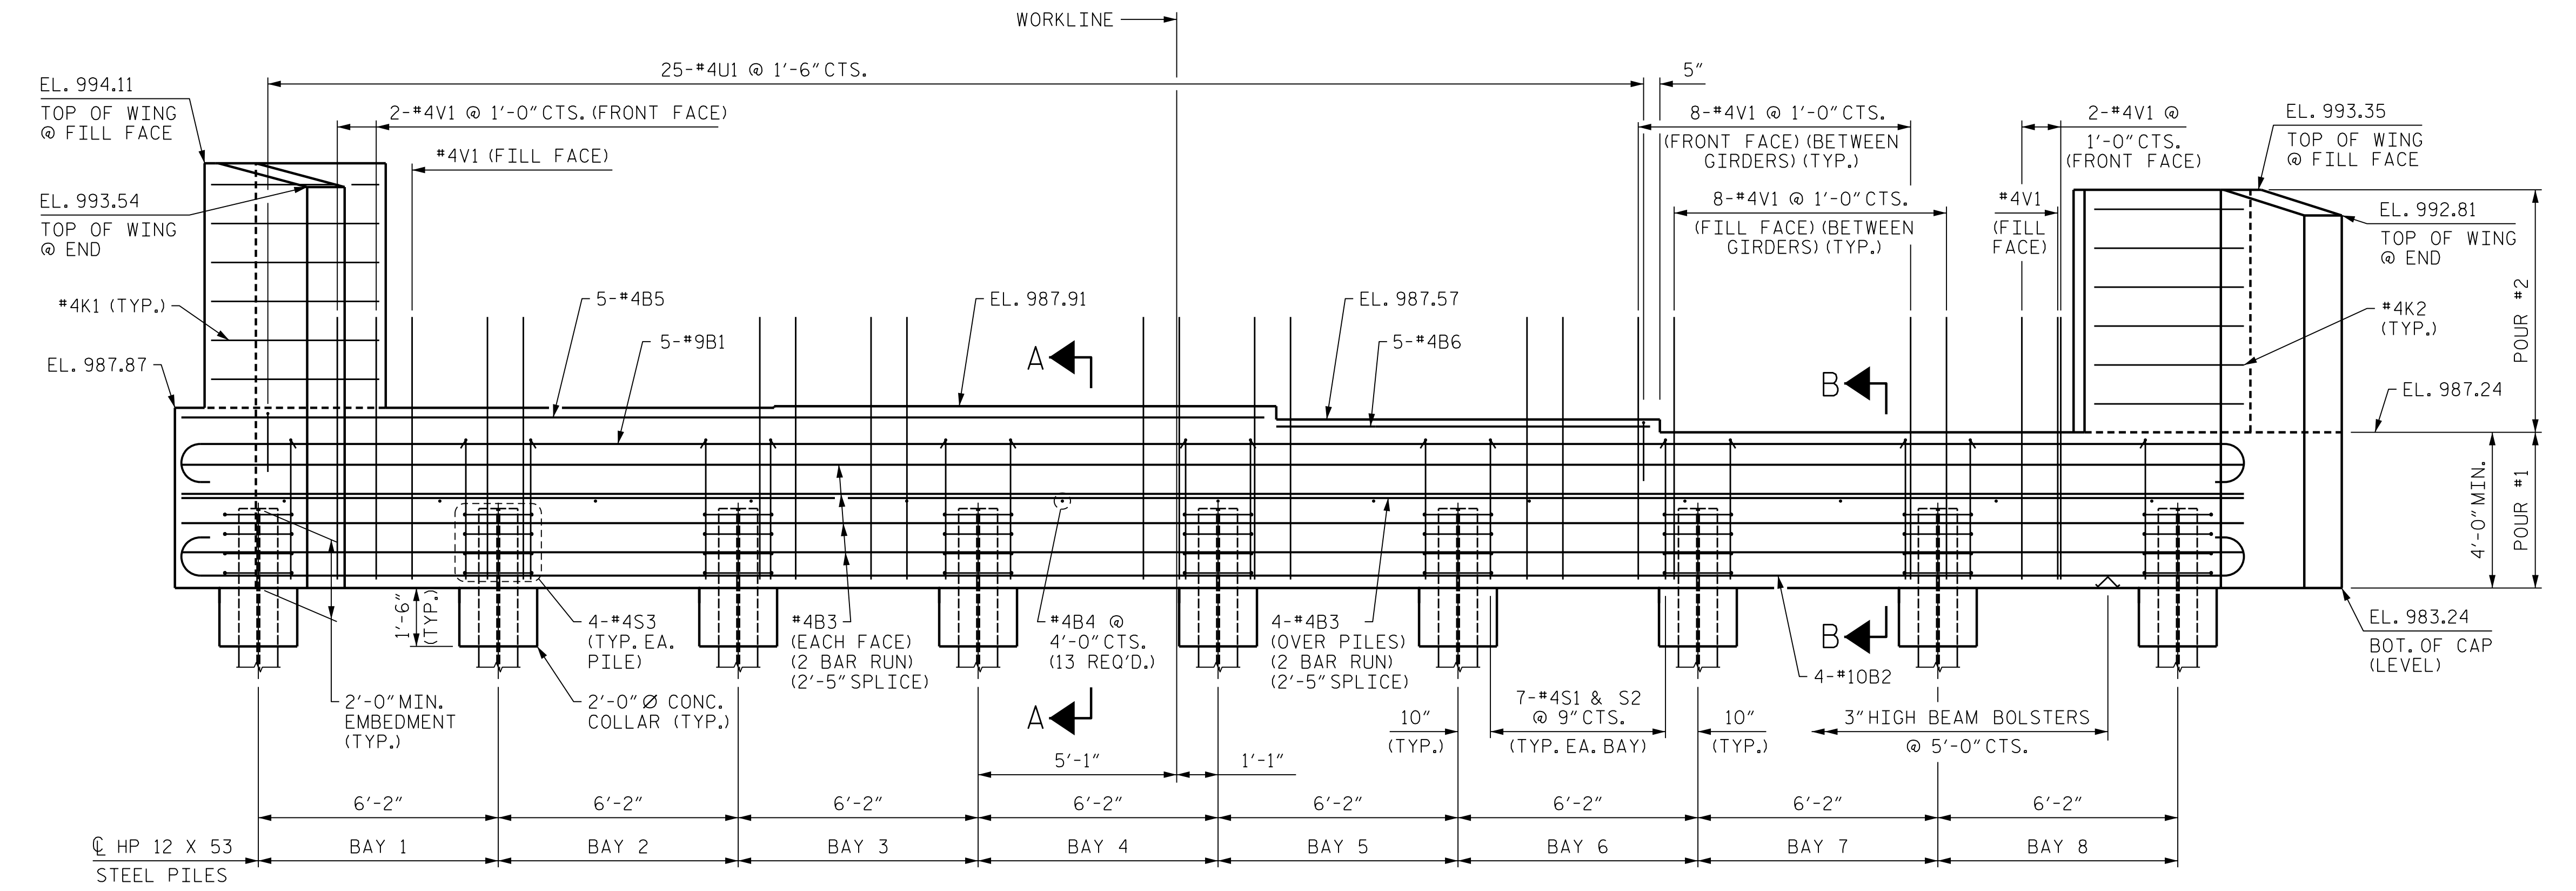

**ELEVATION**

FOR SECTIONS A-A AND B-B, SEE SHEET 3 OF 3.

PROJECT NO. R-2233BB


RUTHERFORD COUNTY

STATION: 20+88.94 -Y19-

SHEET 1 OF 3

STATE OF NORTH CAROLINA  
 DEPARTMENT OF TRANSPORTATION  
 RALEIGH  
 SUBSTRUCTURE  
 END BENT 1

**MODJESKI and MASTERS**  
 Experience great bridges.  
 333 FAYETTEVILLE STREET, SUITE 500  
 RALEIGH, NC 27601  
 NC LICENSE NO. C-2979

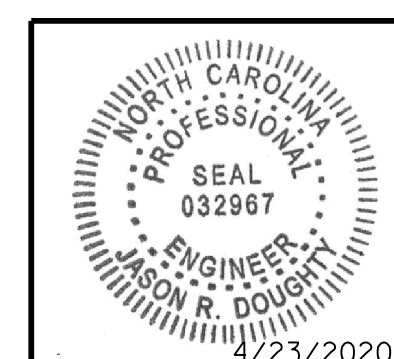

REVISIONS						SHEET NO.
NO.	BY:	DATE:	NO.	BY:	DATE:	TOTAL SHEETS
1			3			34
2			4			

**DOCUMENT NOT CONSIDERED FINAL  
 UNLESS ALL SIGNATURES COMPLETED**

DocuSigned by:  
 Jason R. Doughty  
 SF73FA2DEA974E8...

STR. #3

DESIGNED BY: C. CORMAN DATE: JULY 2019  
 DRAWN BY: K. WHITE DATE: JULY 2019  
 CHECKED BY: J. BORUTA DATE: AUG 2019  
 DESIGN ENGINEER OF RECORD: J. DOUGHTY DATE: NOV 2019

4/22/2020  
 403\_045\_R2233BB\_SML111\_800662.DGN