

PLAN

SECTION M-M


SIDEWALK DETAILS

BEGIN APPROACH SLAB SHOWN,
END APPROACH SLAB SIMILAR

PROJECT NO. R-2233BB
RUTHERFORD COUNTY
 STATION: 20+88.94 -Y19-

SHEET 3 OF 3

STATE OF NORTH CAROLINA
 DEPARTMENT OF TRANSPORTATION
 RALEIGH
 STANDARD
**BRIDGE APPROACH
 SLAB DETAILS**

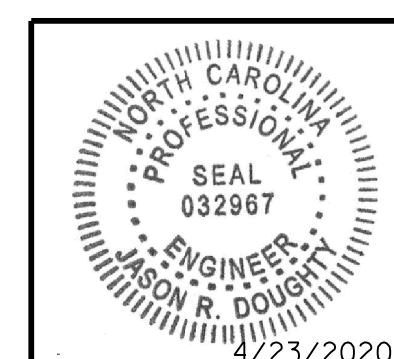

DocuSigned by:
Jason R Doughty
 SF73FA2DEA974E8...

REVISIONS						SHEET NO.
NO.	BY:	DATE:	NO.	BY:	DATE:	TOTAL SHEETS
1			3			34
2			4			

**DOCUMENT NOT CONSIDERED FINAL
 UNLESS ALL SIGNATURES COMPLETED**

STR. #3

STD. NO. BASS

4/22/2020 403_067_R2233BB_SML.AS3_R00662.dgn

DESIGNED BY: K. WHITE DATE: MAY 2019
 DRAWN BY: K. WHITE DATE: MAR 2019
 CHECKED BY: J. BORUTA DATE: AUG 2019
 DESIGN ENGINEER OF RECORD: J. DOUGHTY DATE: NOV 2019

DRAWN BY: TLA 10/05
 CHECKED BY: GM 5/06
 REV. 12/21/11 MAA/GM
 REV. 6/13 MAA/GM
 REV. 12/17 MAA/THC