

**TYPICAL HALF SECTION AT INTERMEDIATE STEEL DIAPHRAGMS**

\* FOR INTERMEDIATE STEEL DIAPHRAGM DETAILS, SEE "INTERMEDIATE STEEL DIAPHRAGM FOR 72" MODIFIED BULB TEE PRESTRESSED CONCRETE GIRDERS" SHEET.  
 ALL DIMENSIONS RADIAL UNLESS OTHERWISE NOTED.


PROJECT NO. R-2233BB  
RUTHERFORD COUNTY  
 STATION: 26+65.52 -Y3-

SHEET 3 OF 5

STATE OF NORTH CAROLINA  
 DEPARTMENT OF TRANSPORTATION  
 RALEIGH  
 SUPERSTRUCTURE  
 TYPICAL SECTION



333 FAYETTEVILLE STREET, SUITE 500  
 RALEIGH, NC 27601  
 NC LICENSE NO. C-2979

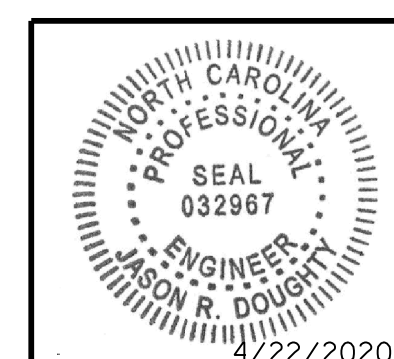

DocuSigned by:  
 Jason R Doughty  
 5F73FA2DEA974E8...

REVISIONS						SHEET NO.
NO.	BY:	DATE:	NO.	BY:	DATE:	S4-8
1			3			TOTAL SHEETS
2			4			45

**DOCUMENT NOT CONSIDERED FINAL UNLESS ALL SIGNATURES COMPLETED**

STR. #4

4/22/2020 404\_015\_R2233BB\_SWL\_TSS\_800663.dgn

DESIGNED BY:	J. BORUTA	DATE:	JUNE 2019
DRAWN BY:	K. WHITE	DATE:	MAY 2019
CHECKED BY:	B. LOFLIN	DATE:	AUG 2019
DESIGN ENGINEER OF RECORD:	J. DOUGHTY	DATE:	NOV 2019