

TYPICAL HALF SECTION AT CONTINUOUS BENT DIAPHRAGM

ALL DIMENSIONS RADIAL UNLESS OTHERWISE NOTED.


PROJECT NO. R-2233BB
RUTHERFORD COUNTY
 STATION: 26+65.52 -Y3-

SHEET 4 OF 5

STATE OF NORTH CAROLINA
 DEPARTMENT OF TRANSPORTATION
 RALEIGH
 SUPERSTRUCTURE
 TYPICAL SECTION



333 FAYETTEVILLE STREET, SUITE 500
 RALEIGH, NC 27601
 NC LICENSE NO. C-2979

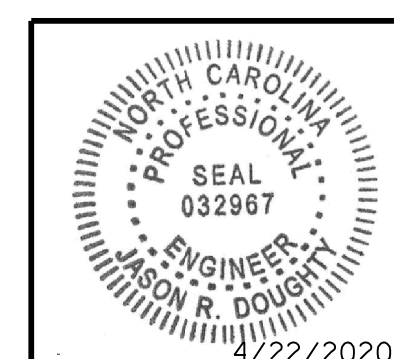

DocuSigned by:
 Jason R. Doughty
 5F73FA2DEA874E...

REVISIONS						SHEET NO.
NO.	BY:	DATE:	NO.	BY:	DATE:	S4-9
1			3			TOTAL SHEETS
2			4			45

**DOCUMENT NOT CONSIDERED FINAL
 UNLESS ALL SIGNATURES COMPLETED**

STR. #4

4/22/2020 404_017_R2233BB_SWL_TS4_800663.dgn

DESIGNED BY:	J. BORUTA	DATE:	JUNE 2019
DRAWN BY:	K. WHITE	DATE:	MAY 2019
CHECKED BY:	B. LOFLIN	DATE:	AUG 2019
DESIGN ENGINEER OF RECORD:	J. DOUGHTY	DATE:	NOV 2019