

FIX. P1, E1 FIX. P2, E1

FRAMING PLAN - SPAN B

NOTES:
 ALL DIMENSIONS ARE HORIZONTAL.
 CONTRACTOR IS RESPONSIBLE FOR FURNISHING AND INSTALLING ANY NECESSARY TEMPORARY BRACING OF GIRDERS DURING ERECTION PRIOR TO PLACING DIAPHRAGMS AND DECK.
 END BENTS AND BENT ARE PARALLEL.

PROJECT NO. R-2233BB
RUTHERFORD COUNTY
 STATION: 26+65.52 -Y3-

SHEET 2 OF 2


4/22/2020 404_029_R2233BB_SML_FPB_800663.dgn

DESIGNED BY: J. BORUTA DATE: JUNE 2019
 DRAWN BY: K. WHITE DATE: MAY 2019
 CHECKED BY: B. LOFLIN DATE: JULY 2019
 DESIGN ENGINEER OF RECORD: J. DOUGHTY DATE: NOV 2019



333 FAYETTEVILLE STREET, SUITE 500
 RALEIGH, NC 27601
 NC LICENSE NO. C-2979

**DOCUMENT NOT CONSIDERED FINAL
 UNLESS ALL SIGNATURES COMPLETED**

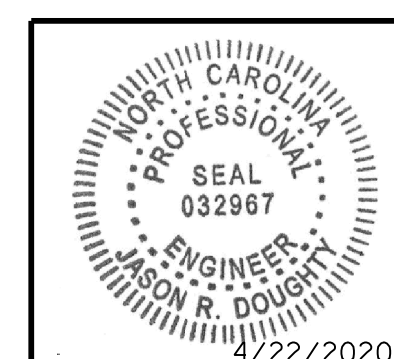

DocuSigned by:
Jason R Doughty
 5F73FA2DEA974E8...

STATE OF NORTH CAROLINA DEPARTMENT OF TRANSPORTATION RALEIGH					
FRAMING PLAN SPAN B					
REVISIONS					SHEET NO.
NO.	BY:	DATE:	NO.	BY:	DATE:
1			3		
2			4		
TOTAL SHEETS					45

STR. #4