



PLAN OF RAIL POST SPACING - LEFT

* MEASURED ALONG OUTSIDE EDGE OF PARAPET

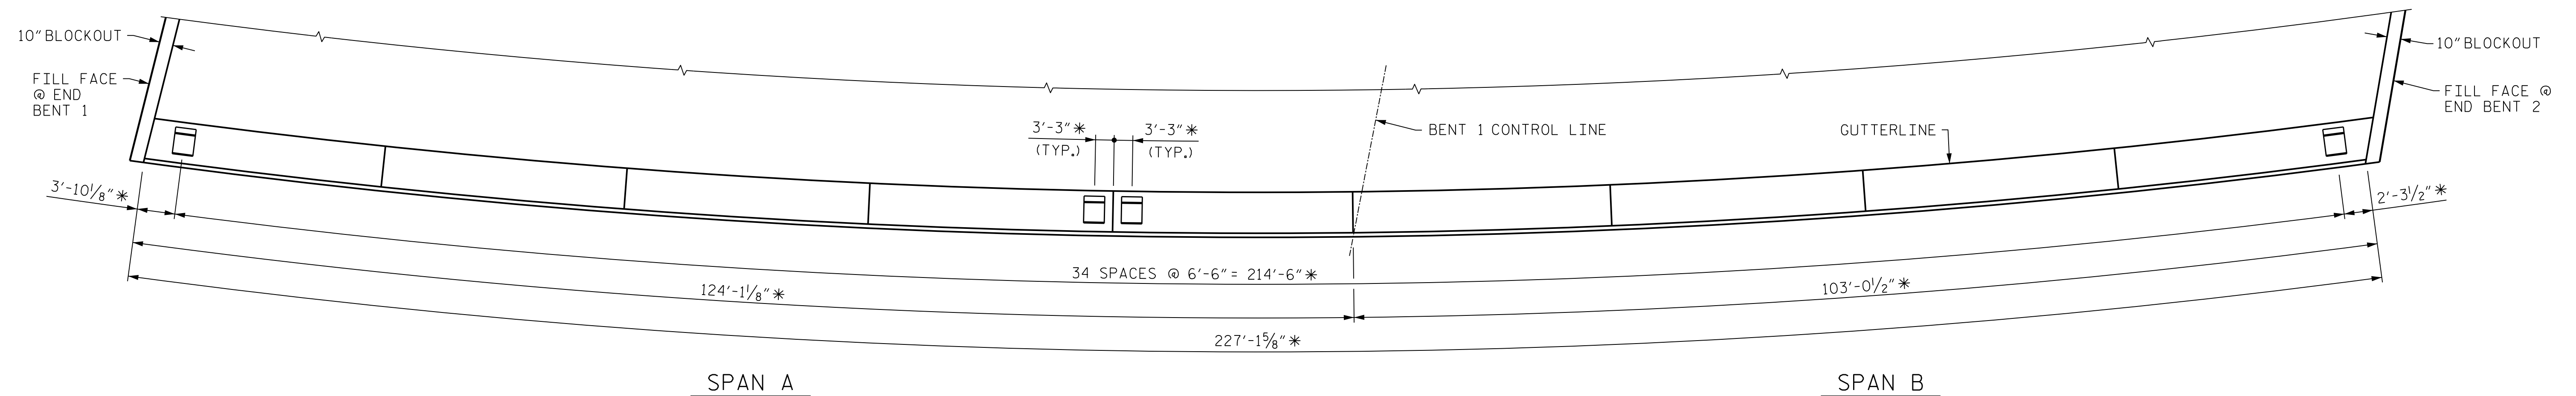

PLAN OF RAIL POST SPACING - RIGHT

* MEASURED ALONG OUTSIDE EDGE OF PARAPET

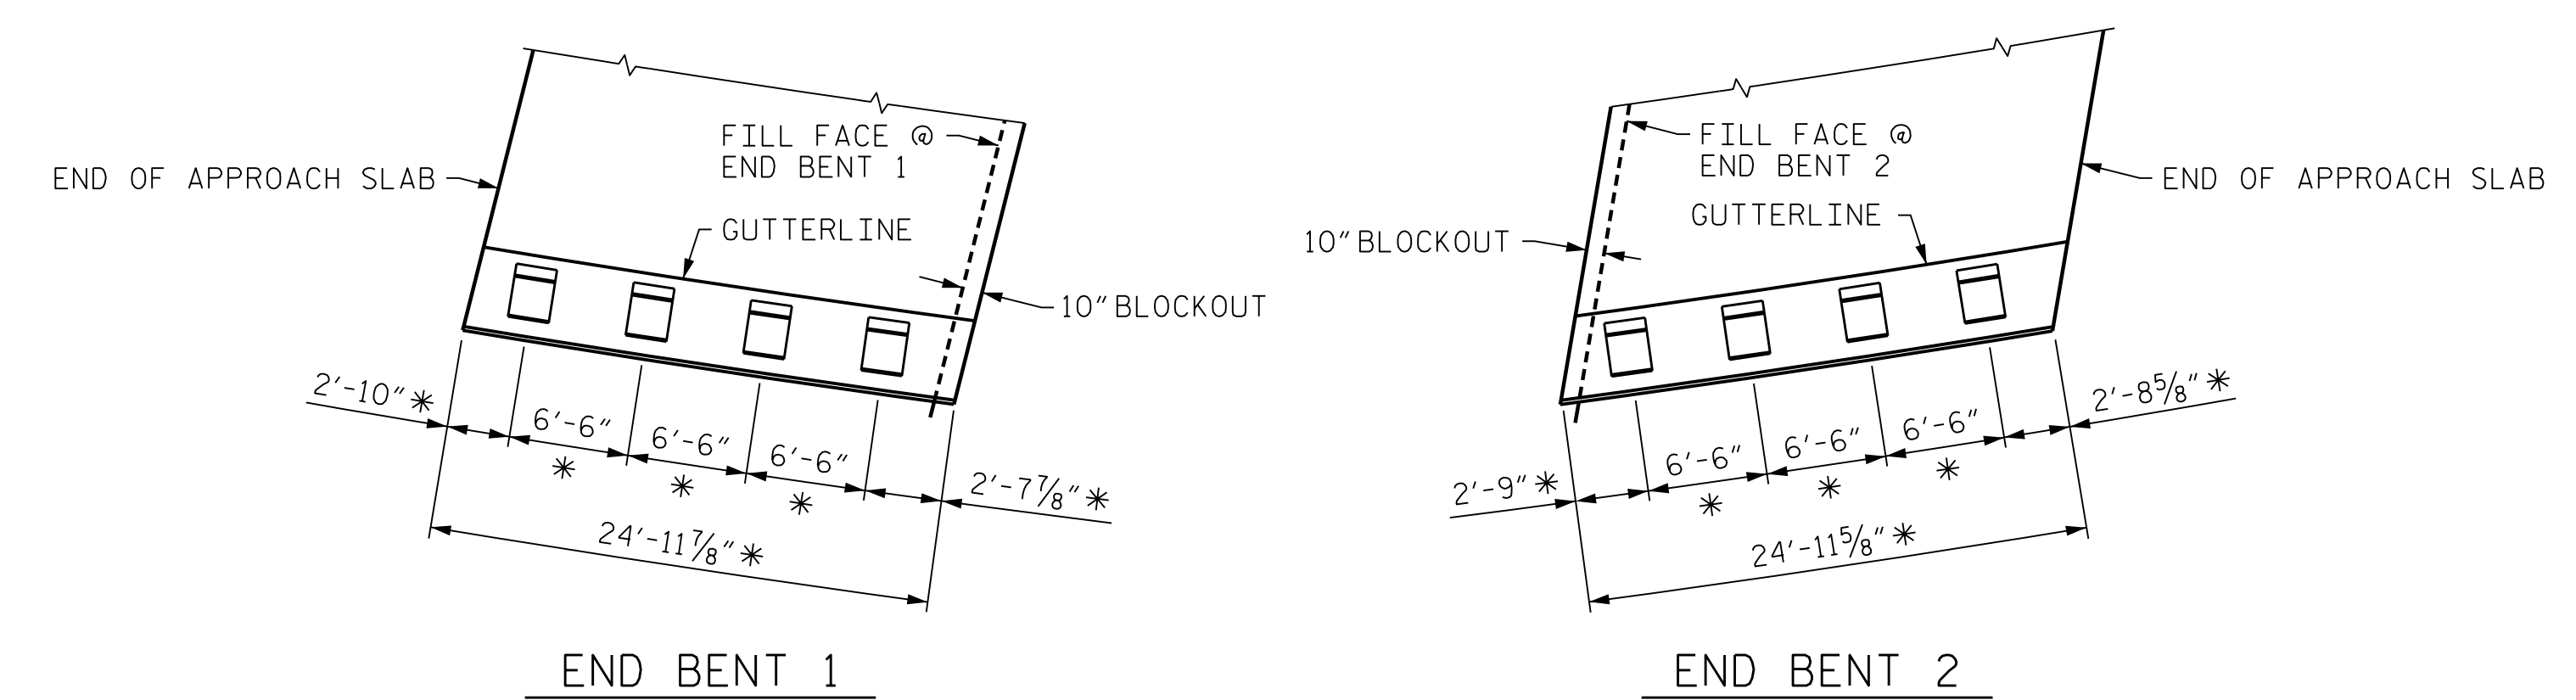


PLAN OF RAIL POST SPACING - APPROACH SLABS - RIGHT SIDE ONLY

* MEASURED ALONG OUTSIDE EDGE OF PARAPET

PROJECT NO. R-2233BB
RUTHERFORD COUNTY
 STATION: 26+65.52 -Y3-

STATE OF NORTH CAROLINA
 DEPARTMENT OF TRANSPORTATION
 RALEIGH

**RAIL POST SPACINGS
 FOR TWO BAR
 METAL RAIL**

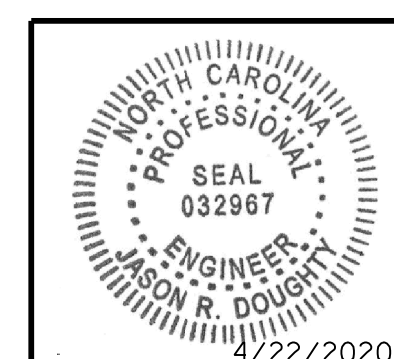

MODJESKI and MASTERS
 Experience great bridges.
 333 FAYETTEVILLE STREET, SUITE 500
 RALEIGH, NC 27601
 NC LICENSE NO. C-2979

**DOCUMENT NOT CONSIDERED FINAL
 UNLESS ALL SIGNATURES COMPLETED**

DocuSigned by:
 Jason R. Dougherty
 SF73FA2DEA974E8...

REVISIONS						SHEET NO.
NO.	BY:	DATE:	NO.	BY:	DATE:	TOTAL SHEETS
1			3			45
2			4			

STR. #4

4/22/2020
 404_045_R2233BB_SML_2MRL_800663.dgn

DESIGNED BY:	C. CORMAN	DATE:	JULY 2019
DRAWN BY:	K. WHITE	DATE:	JULY 2019
CHECKED BY:	B. LOFLIN	DATE:	AUG 2019
DESIGN ENGINEER OF RECORD:	J. DOUGHTY	DATE:	NOV 2019