

DOCUMENT NOT CONSIDERED FINAL  
UNLESS ALL SIGNATURES COMPLETED


NOTE:  
ALL PAVEMENT MARKINGS ARE EXISTING  
MARKINGS UNLESS OTHERWISE NOTED

PLAN PREPARED IN THE OFFICE OF:  
**PROGRESSIVE**  
DESIGN GROUP, INC.  
ENGINEERS • CONSULTANTS

APPROVED: *[Signature]* DATE: 09/22/23  
SEAL  
NORTH CAROLINA PROFESSIONAL ENGINEER SEAL 025465

DIVISION OF HIGHWAYS  
STATE OF NORTH CAROLINA  
DEPARTMENT OF TRANSPORTATION  
WORK ZONE TRAFFIC CONTROL

TRANSPORTATION  
MANAGEMENT PLAN  
PHASE II DETAILS

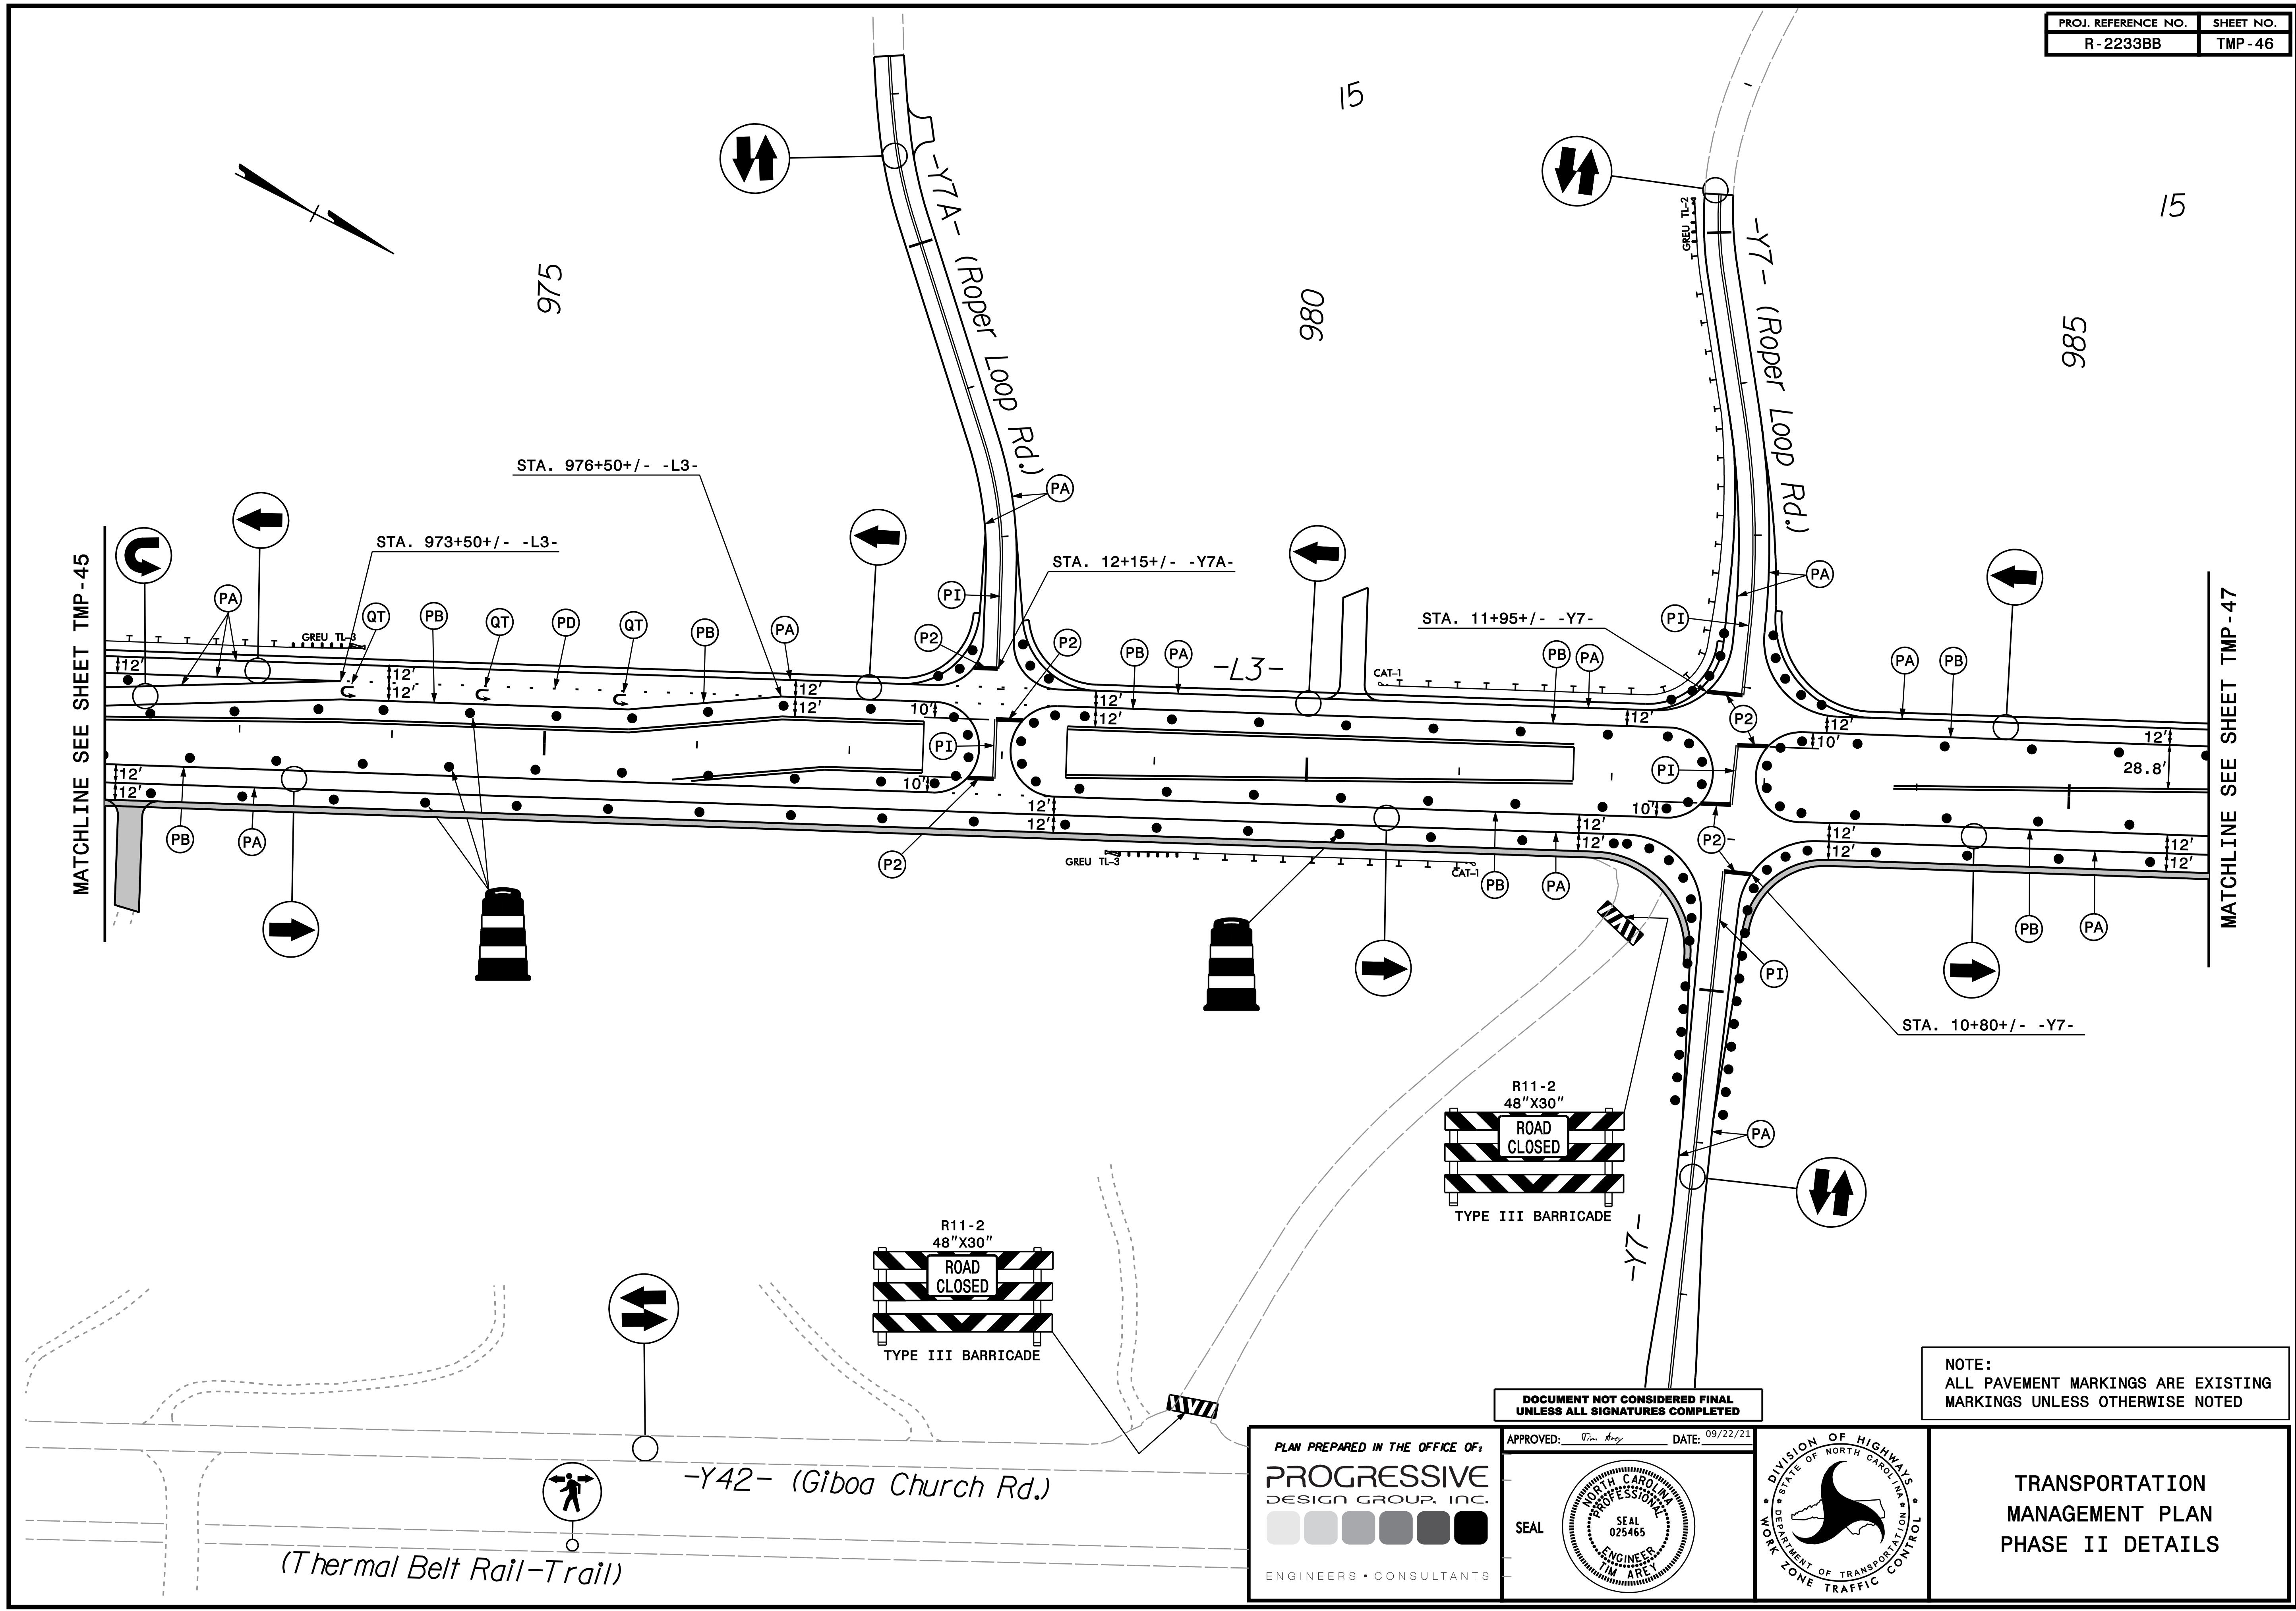

NOTE:  
ALL PAVEMENT MARKINGS ARE EXISTING  
MARKINGS UNLESS OTHERWISE NOTED


DOCUMENT NOT CONSIDERED FINAL  
UNLESS ALL SIGNATURES COMPLETED

PLAN PREPARED IN THE OFFICE OF:  
**PROGRESSIVE**  
DESIGN GROUP, INC.  
ENGINEERS • CONSULTANTS

APPROVED: *[Signature]* DATE: 09/22/21  
SEAL  
NORTH CAROLINA PROFESSIONAL ENGINEER  
SEAL 025465  
I.M. ARE

DIVISION OF HIGHWAYS  
STATE OF NORTH CAROLINA  
DEPARTMENT OF TRANSPORTATION  
WORK ZONE TRAFFIC CONTROL

TRANSPORTATION  
MANAGEMENT PLAN  
PHASE II DETAILS

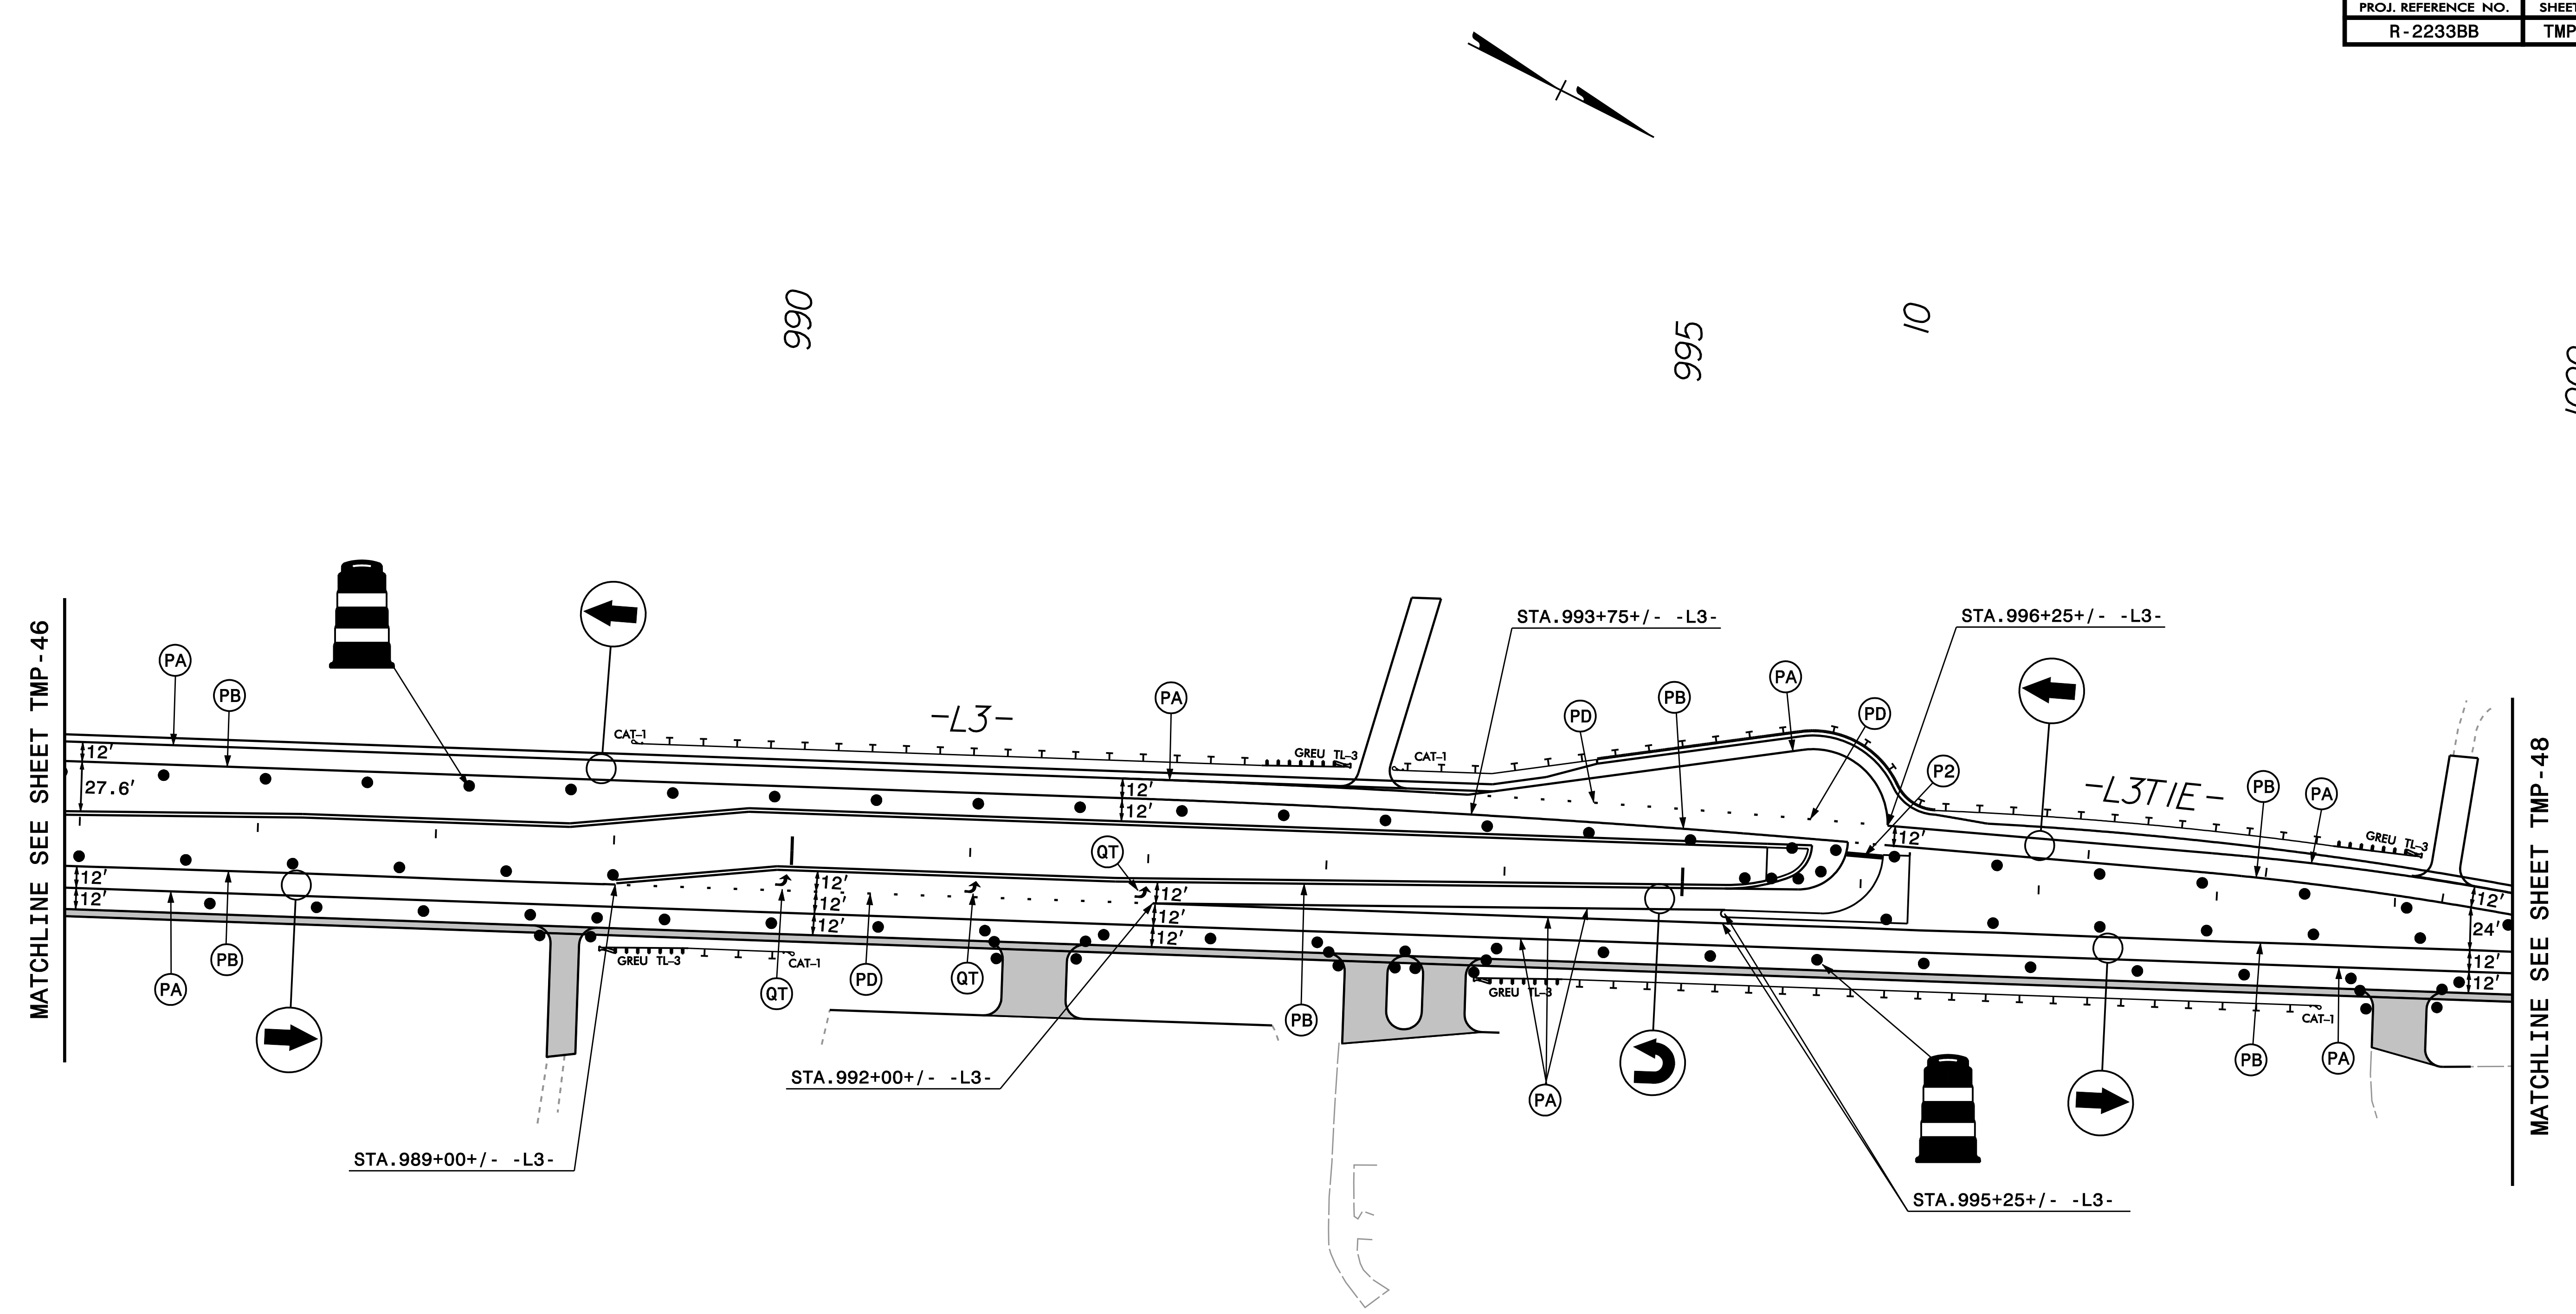

NOTE:  
ALL PAVEMENT MARKINGS ARE EXISTING  
MARKINGS UNLESS OTHERWISE NOTED

DOCUMENT NOT CONSIDERED FINAL  
UNLESS ALL SIGNATURES COMPLETED


PLAN PREPARED IN THE OFFICE OF:  
**PROGRESSIVE**  
DESIGN GROUP, INC.  
ENGINEERS • CONSULTANTS

APPROVED: *Tom Arny* DATE: 09/22/23

SEAL

TRANSPORTATION  
MANAGEMENT PLAN  
PHASE II DETAILS



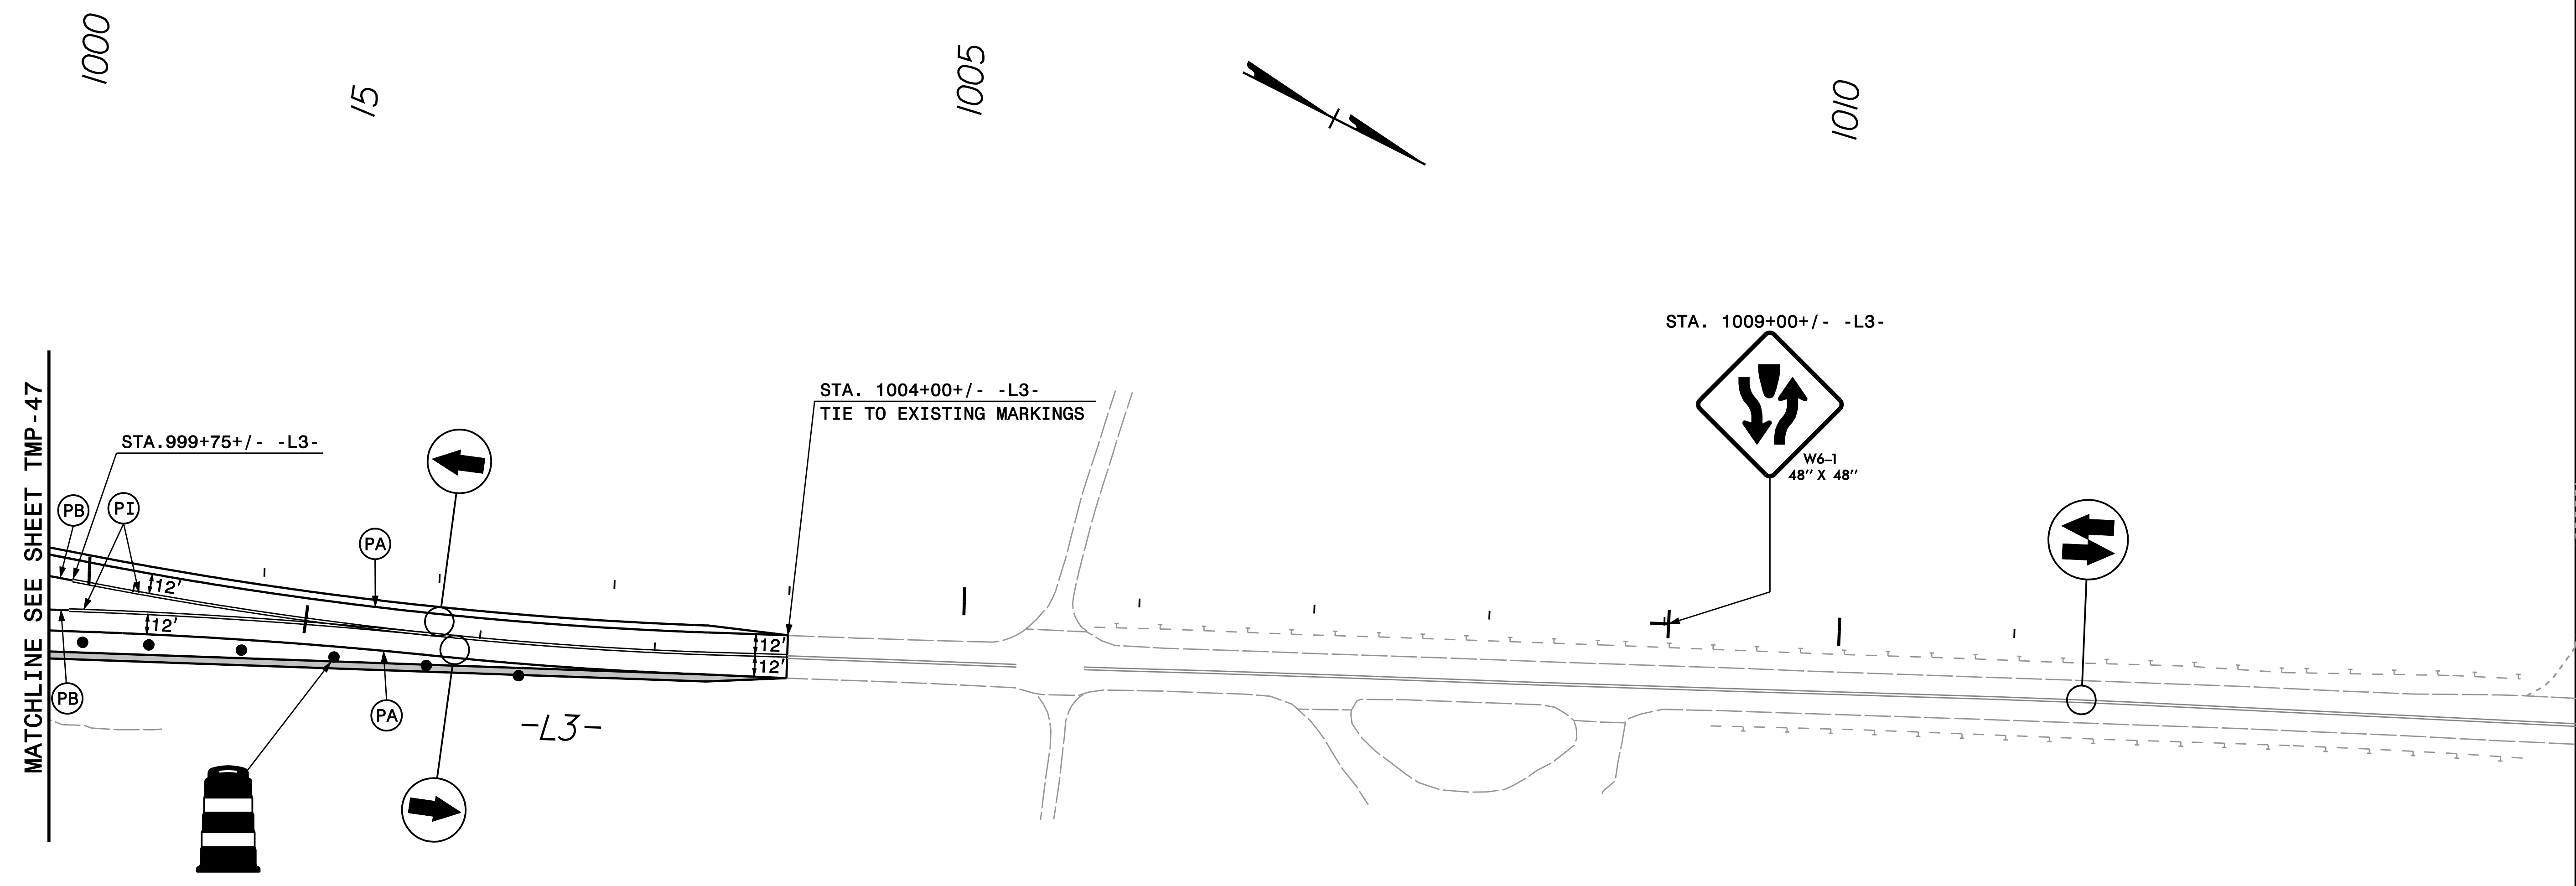

MATCHLINE SEE SHEET TMP-47

STA. 999+75+/- -L3-

STA. 1004+00+/- -L3-  
TIE TO EXISTING MARKINGS

STA. 1009+00+/- -L3-

W6-1  
48" X 48"

-L3-

NOTE:  
ALL PAVEMENT MARKINGS ARE EXISTING  
MARKINGS UNLESS OTHERWISE NOTED

DOCUMENT NOT CONSIDERED FINAL  
UNLESS ALL SIGNATURES COMPLETED

PLAN PREPARED IN THE OFFICE OF:

**PROGRESSIVE**  
DESIGN GROUP, INC.


ENGINEERS • CONSULTANTS

APPROVED: *[Signature]* DATE: 09/22/21

SEAL

DIVISION OF HIGHWAYS  
STATE OF NORTH CAROLINA  
DEPARTMENT OF TRANSPORTATION  
WORK ZONE TRAFFIC CONTROL

TRANSPORTATION  
MANAGEMENT PLAN  
PHASE II DETAILS

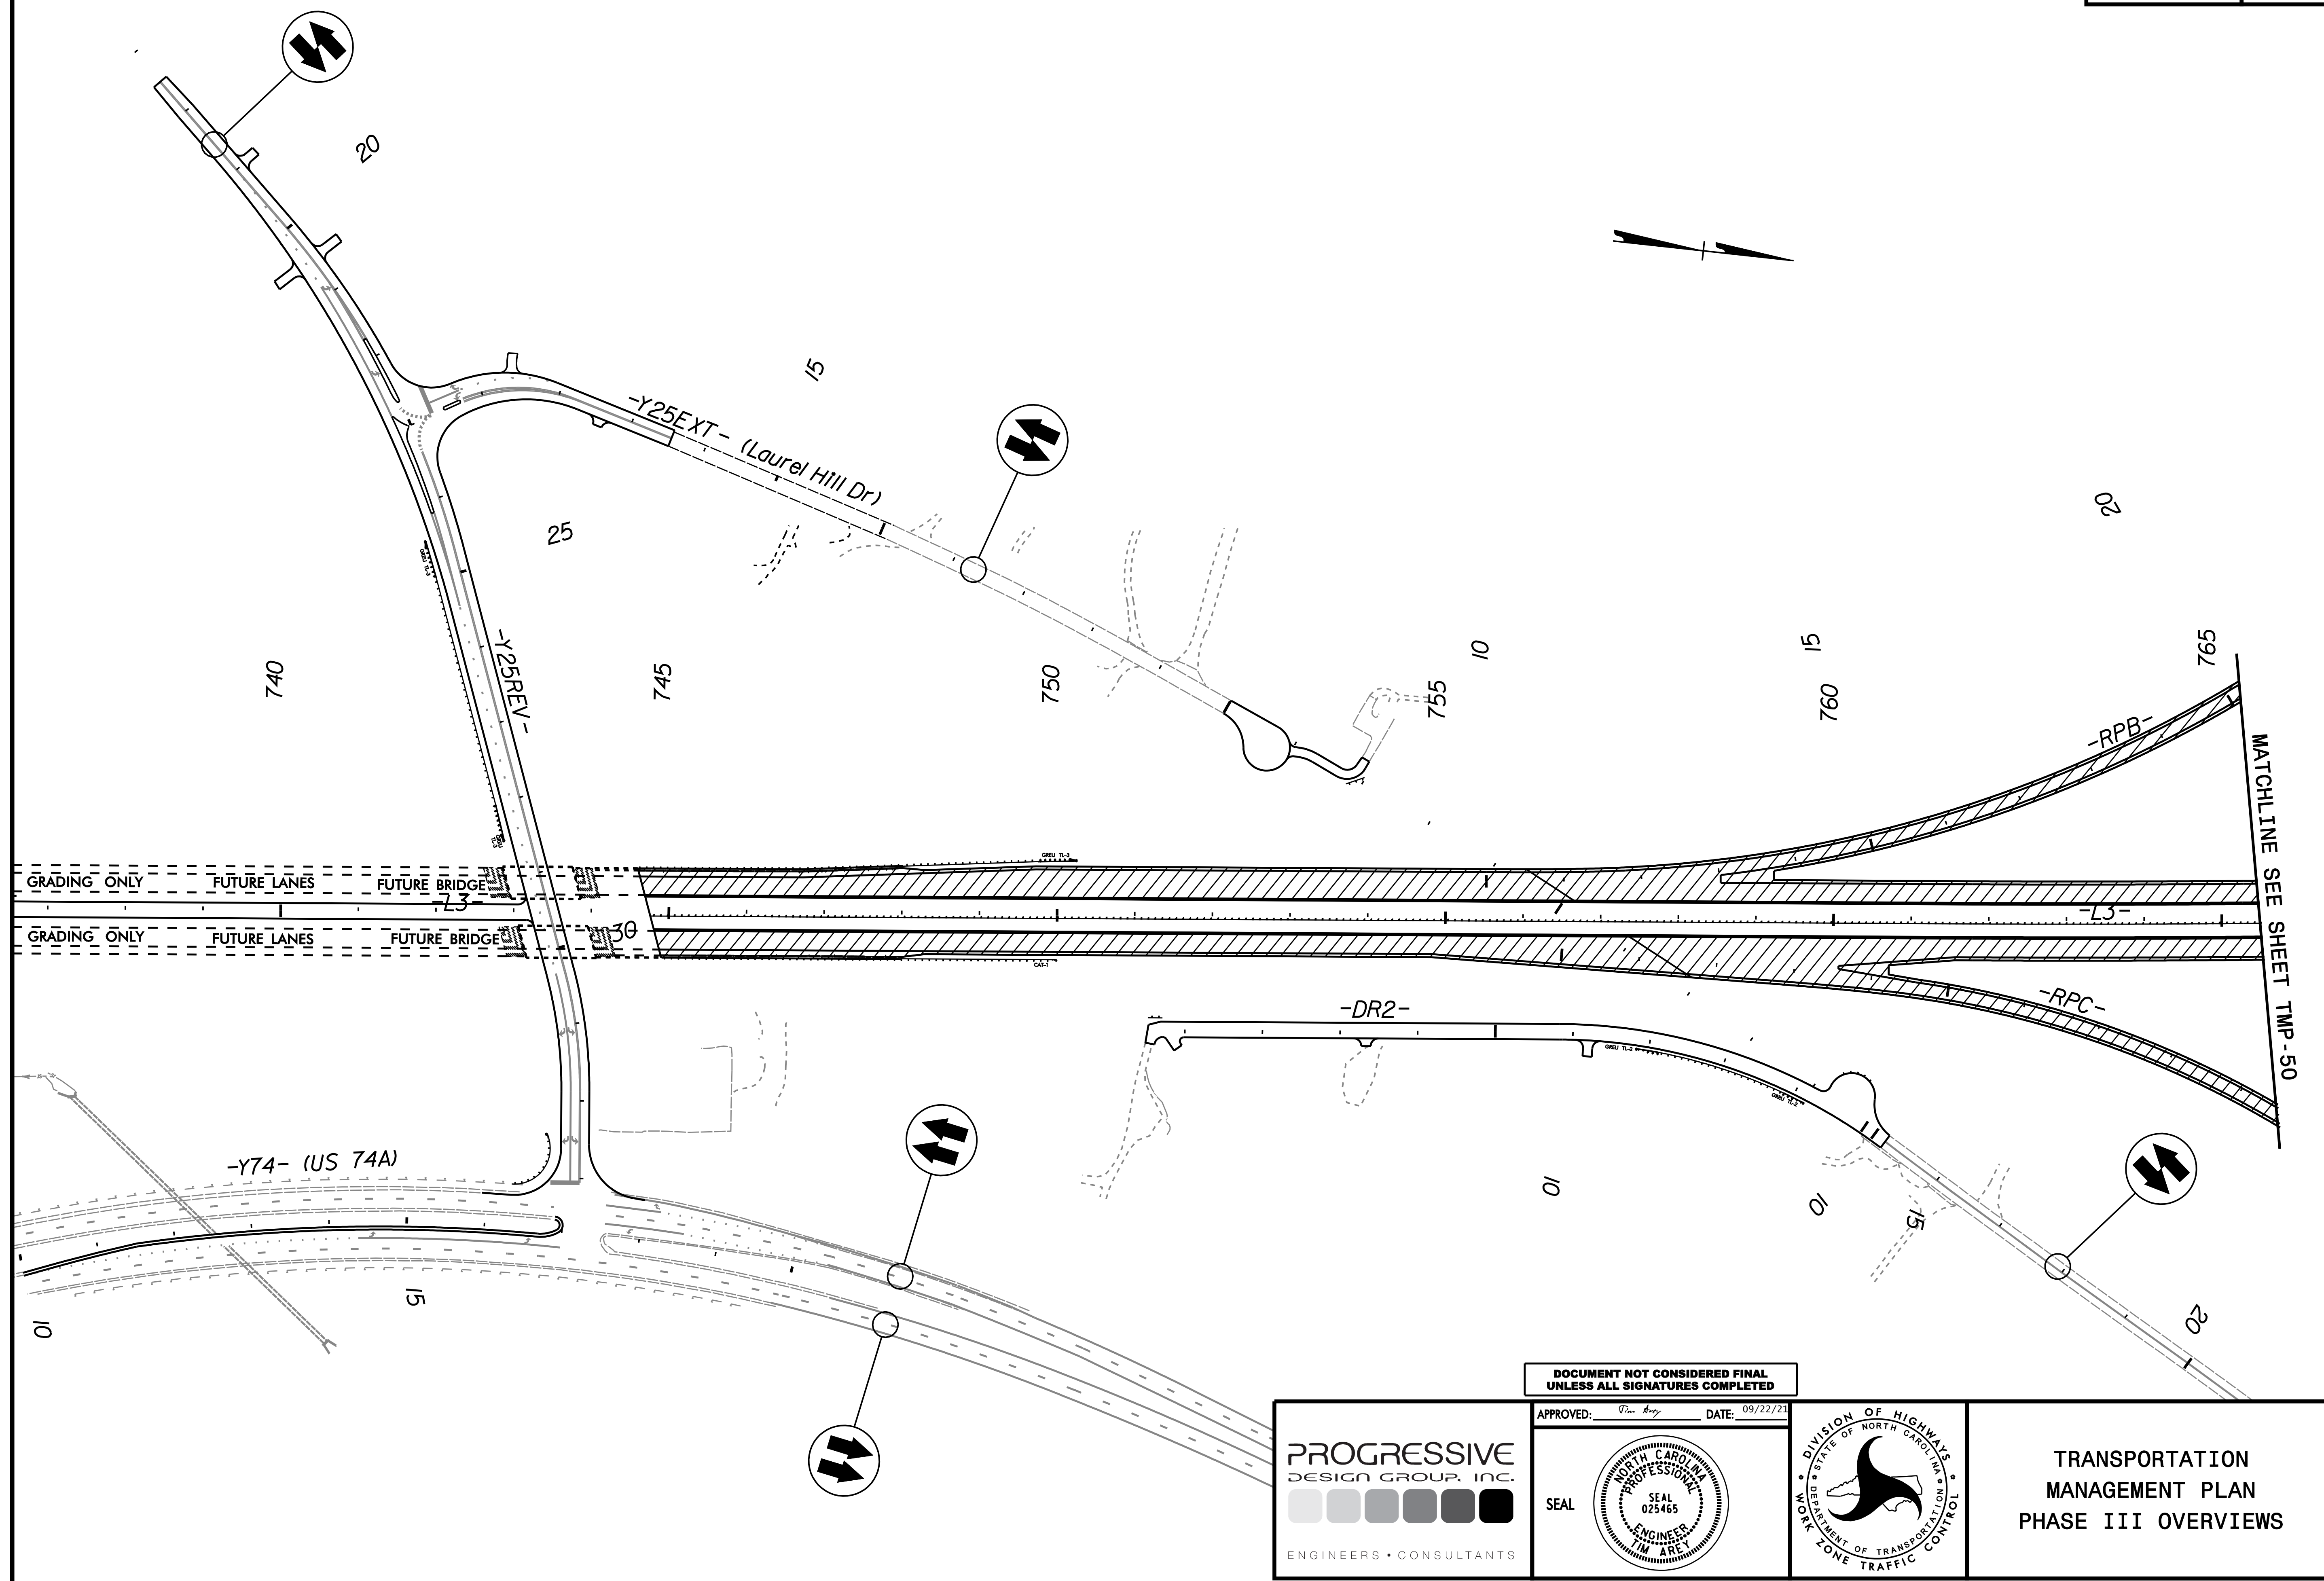

DOCUMENT NOT CONSIDERED FINAL  
UNLESS ALL SIGNATURES COMPLETED


APPROVED: *[Signature]* DATE: 09/22/21

**PROGRESSIVE**  
DESIGN GROUP, INC.  
ENGINEERS • CONSULTANTS

SEAL

TRANSPORTATION  
MANAGEMENT PLAN  
PHASE III OVERVIEWS



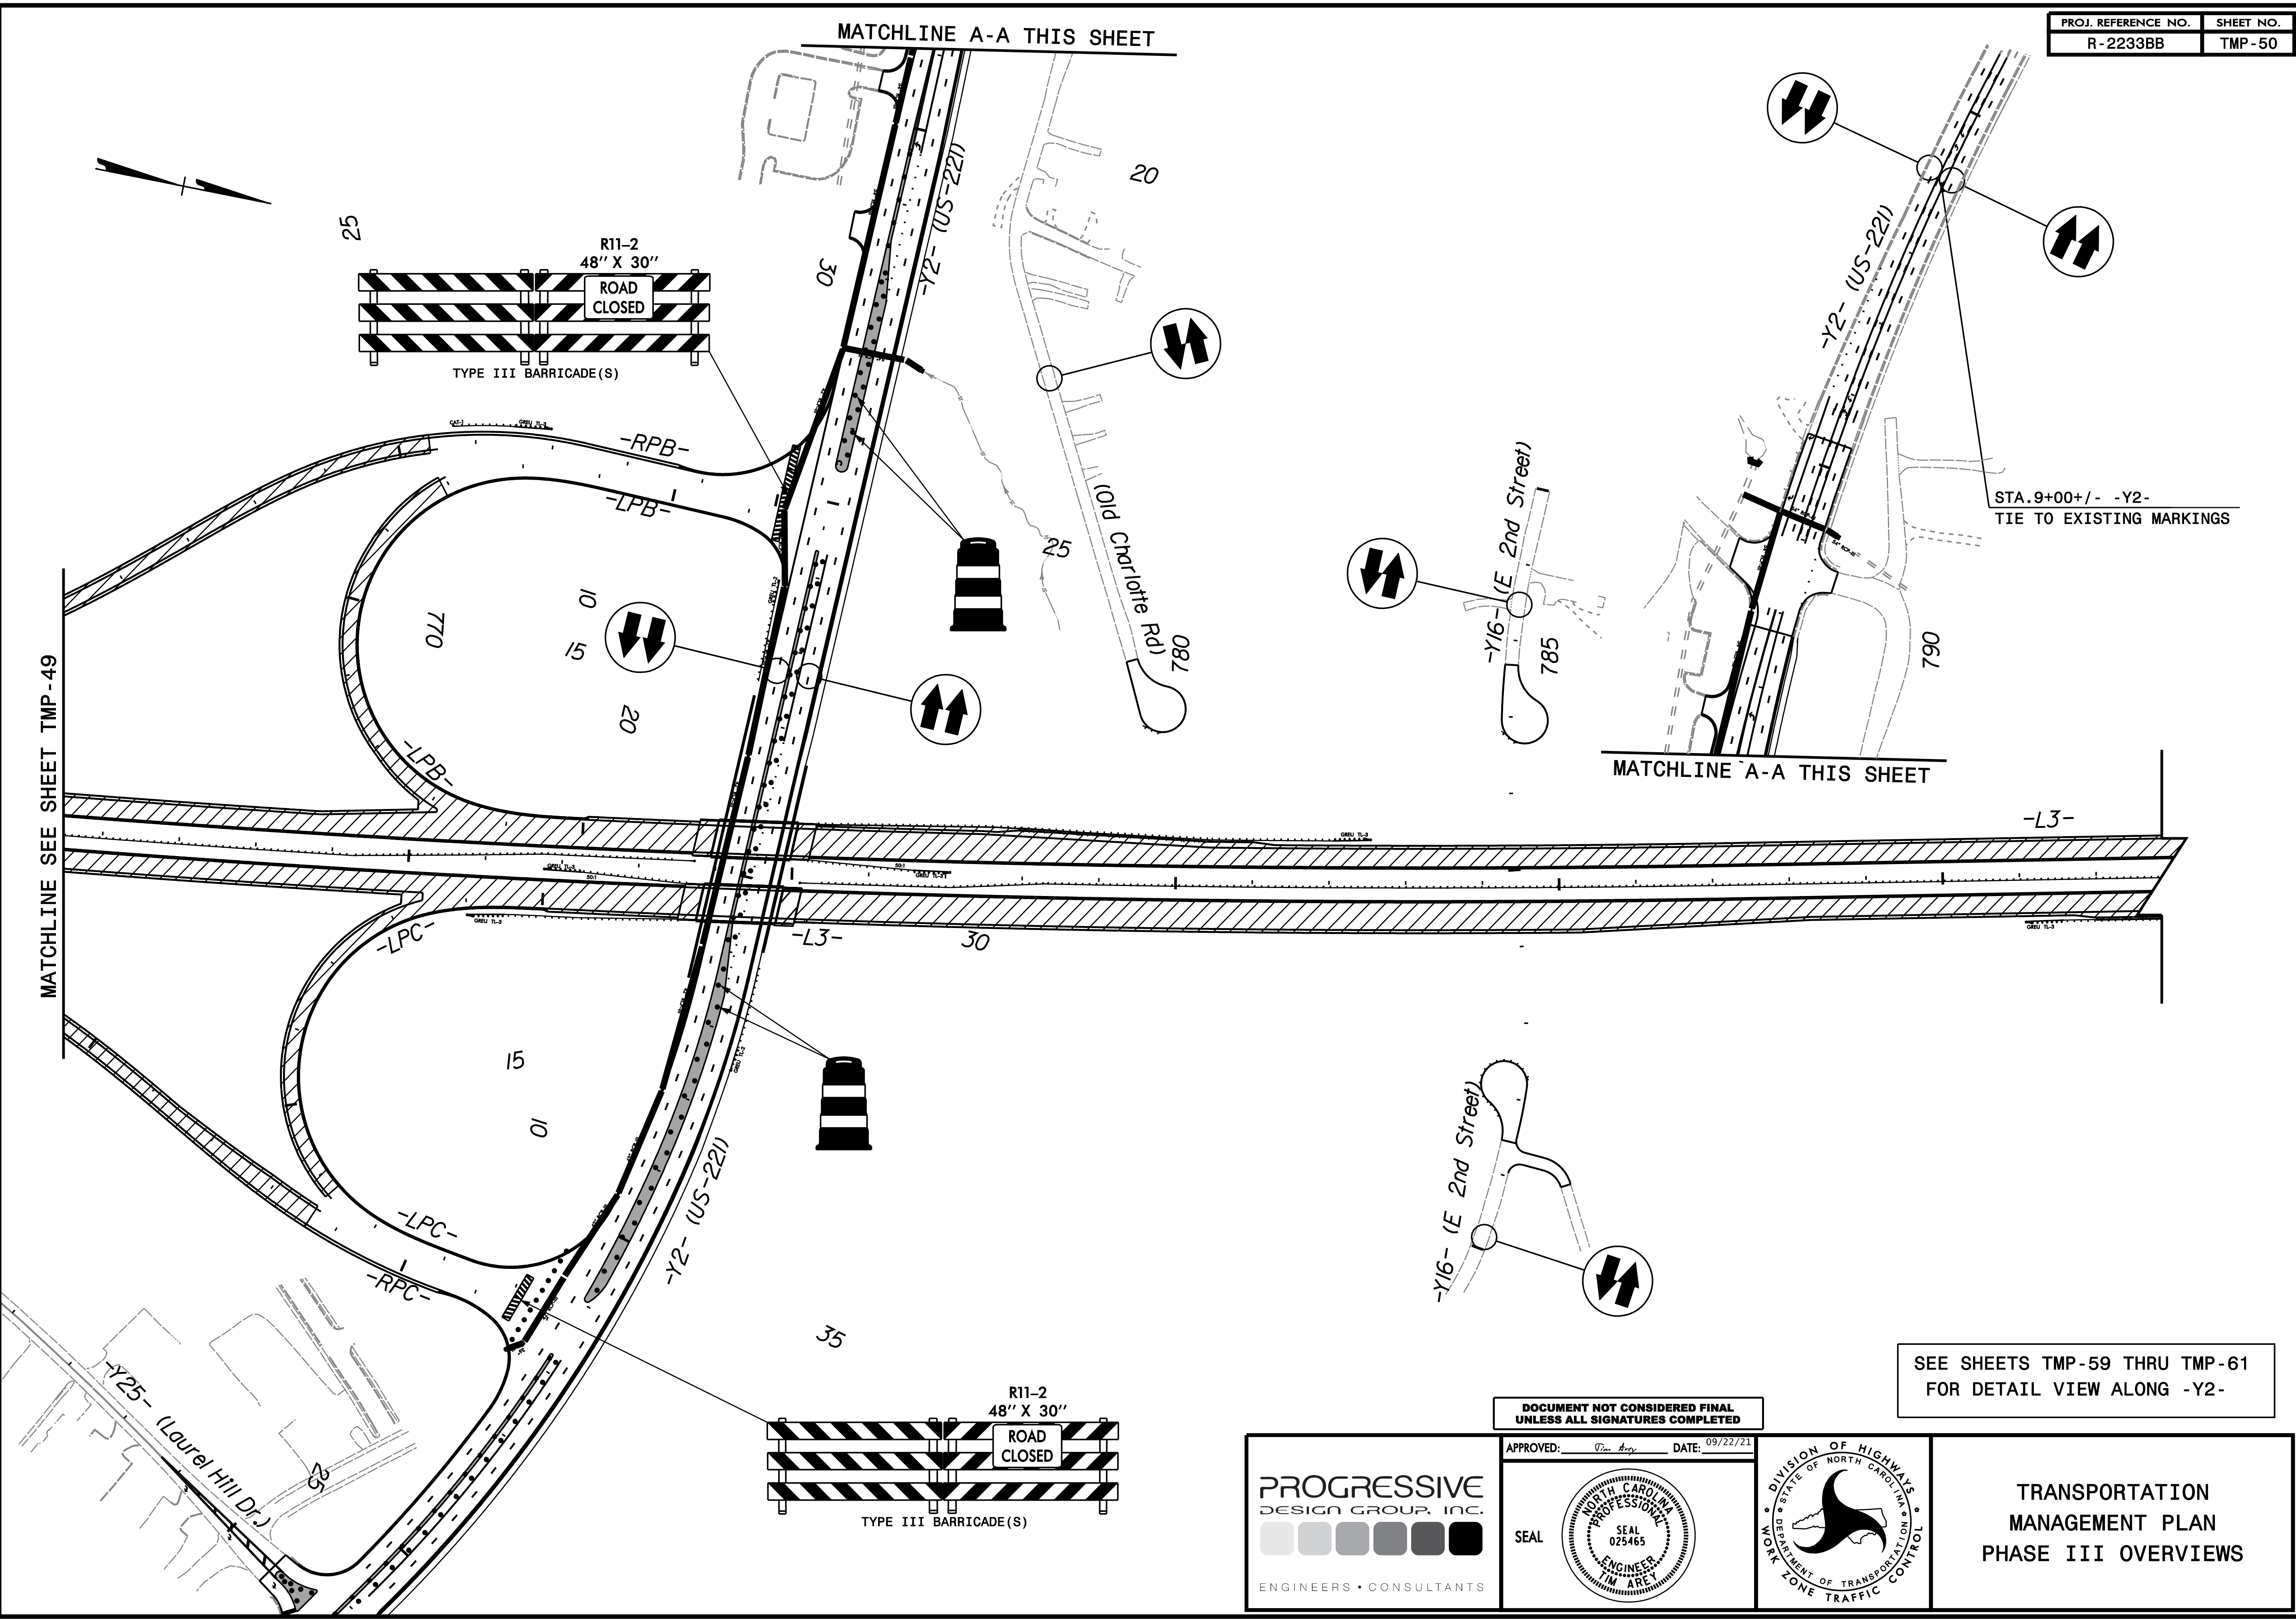

SEE SHEETS TMP-59 THRU TMP-61  
FOR DETAIL VIEW ALONG -Y2-

DOCUMENT NOT CONSIDERED FINAL  
UNLESS ALL SIGNATURES COMPLETED

**PROGRESSIVE**  
DESIGN GROUP, INC.  
ENGINEERS • CONSULTANTS

APPROVED: *[Signature]* DATE: 09/22/21

SEAL

**TRANSPORTATION  
MANAGEMENT PLAN  
PHASE III OVERVIEWS**





MATCHLINE SEE SHEET TMP-52

DOCUMENT NOT CONSIDERED FINAL  
UNLESS ALL SIGNATURES COMPLETED


APPROVED: *[Signature]* DATE: 09/22/21

**PROGRESSIVE**  
DESIGN GROUP, INC.  
ENGINEERS • CONSULTANTS

SEAL

**TRANSPORTATION  
MANAGEMENT PLAN  
PHASE III OVERVIEWS**






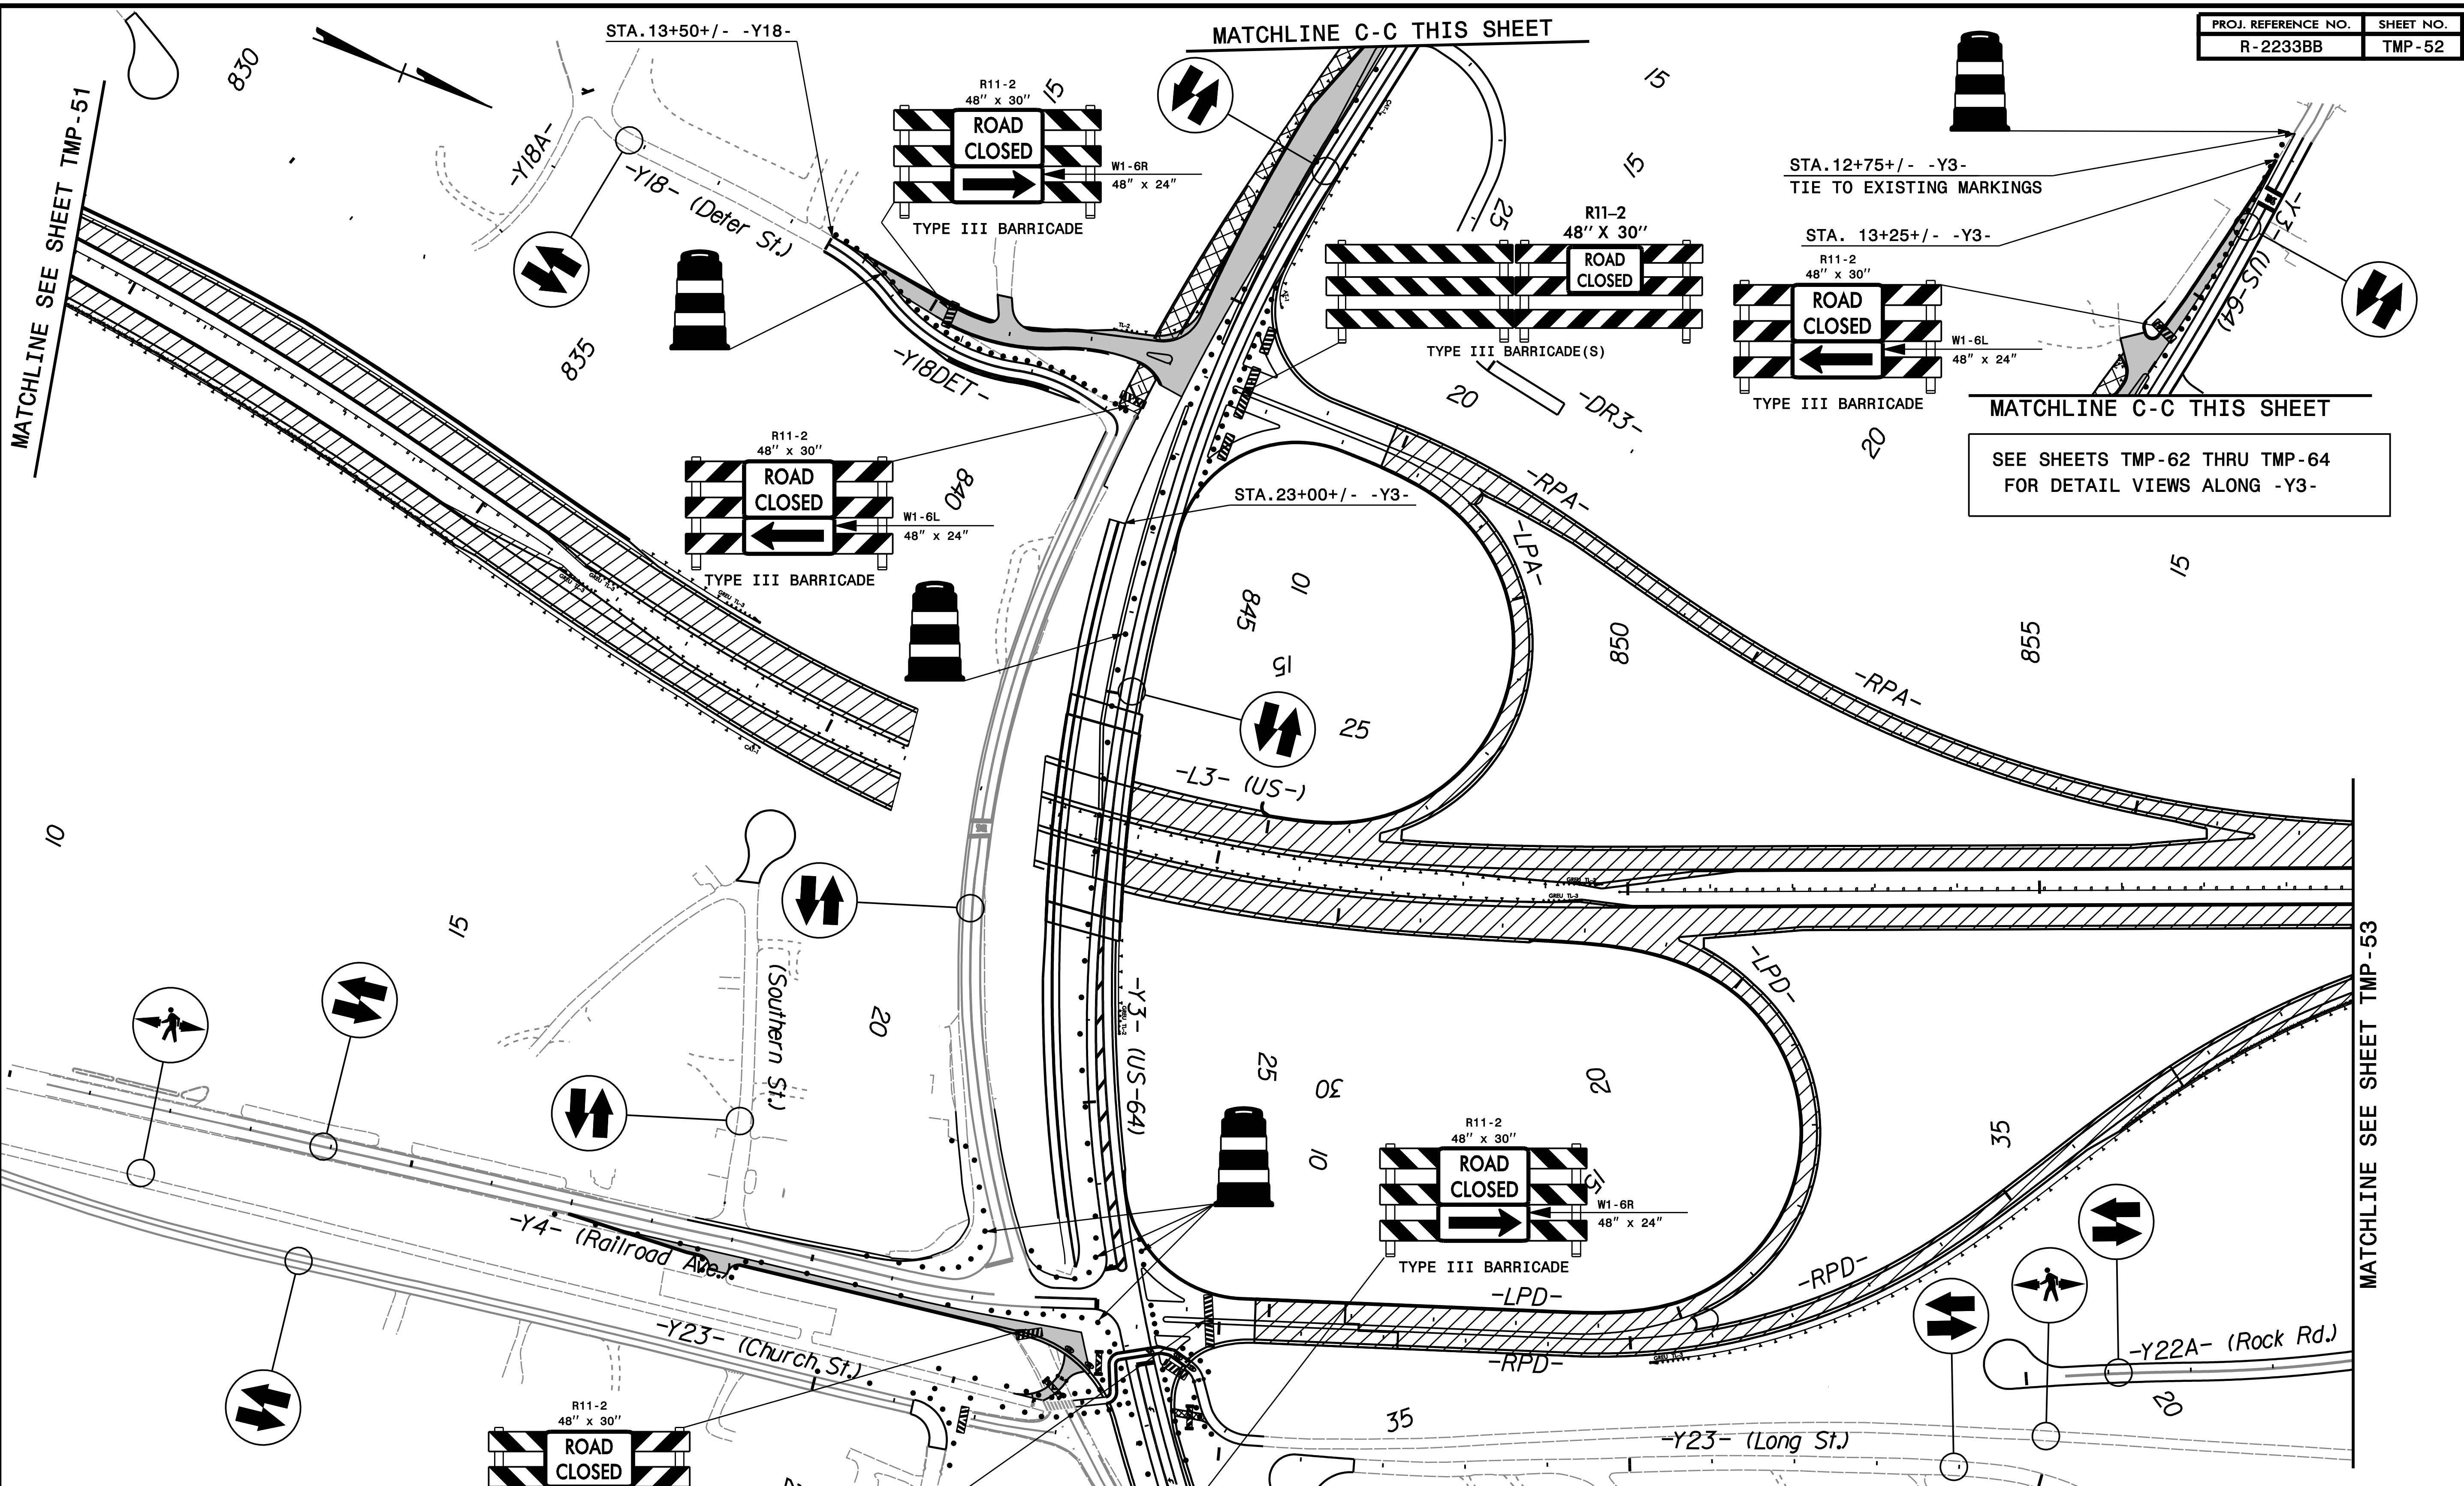

SEE SHEETS TMP-62 THRU TMP-64  
FOR DETAIL VIEWS ALONG -Y3-


DOCUMENT NOT CONSIDERED FINAL  
UNLESS ALL SIGNATURES COMPLETED

APPROVED: *[Signature]* DATE: 09/22/21

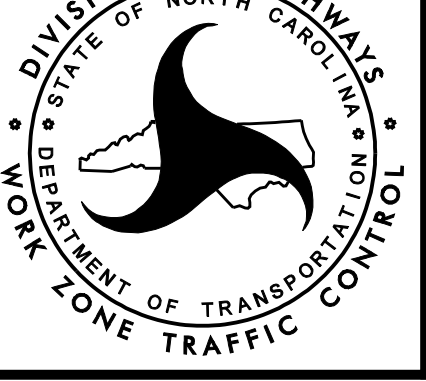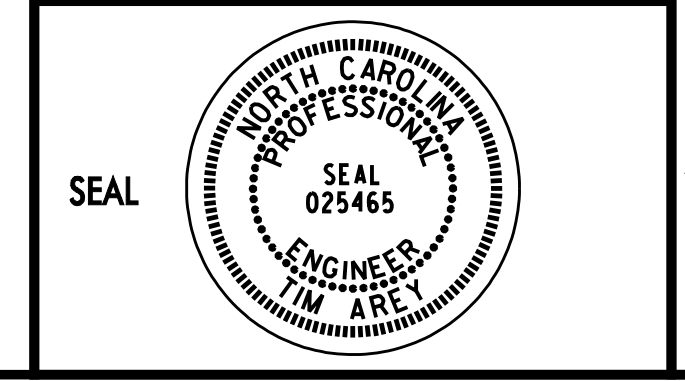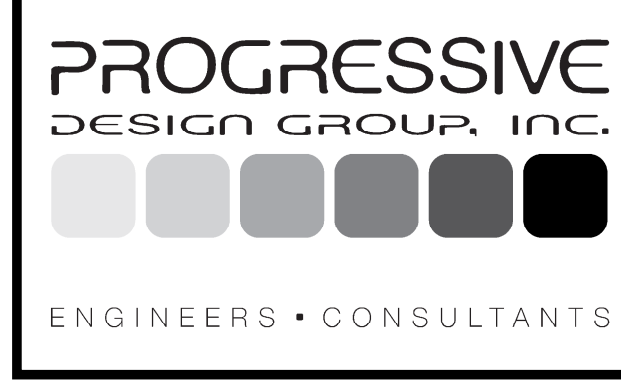

TRANSPORTATION  
MANAGEMENT PLAN  
PHASE III OVERVIEWS



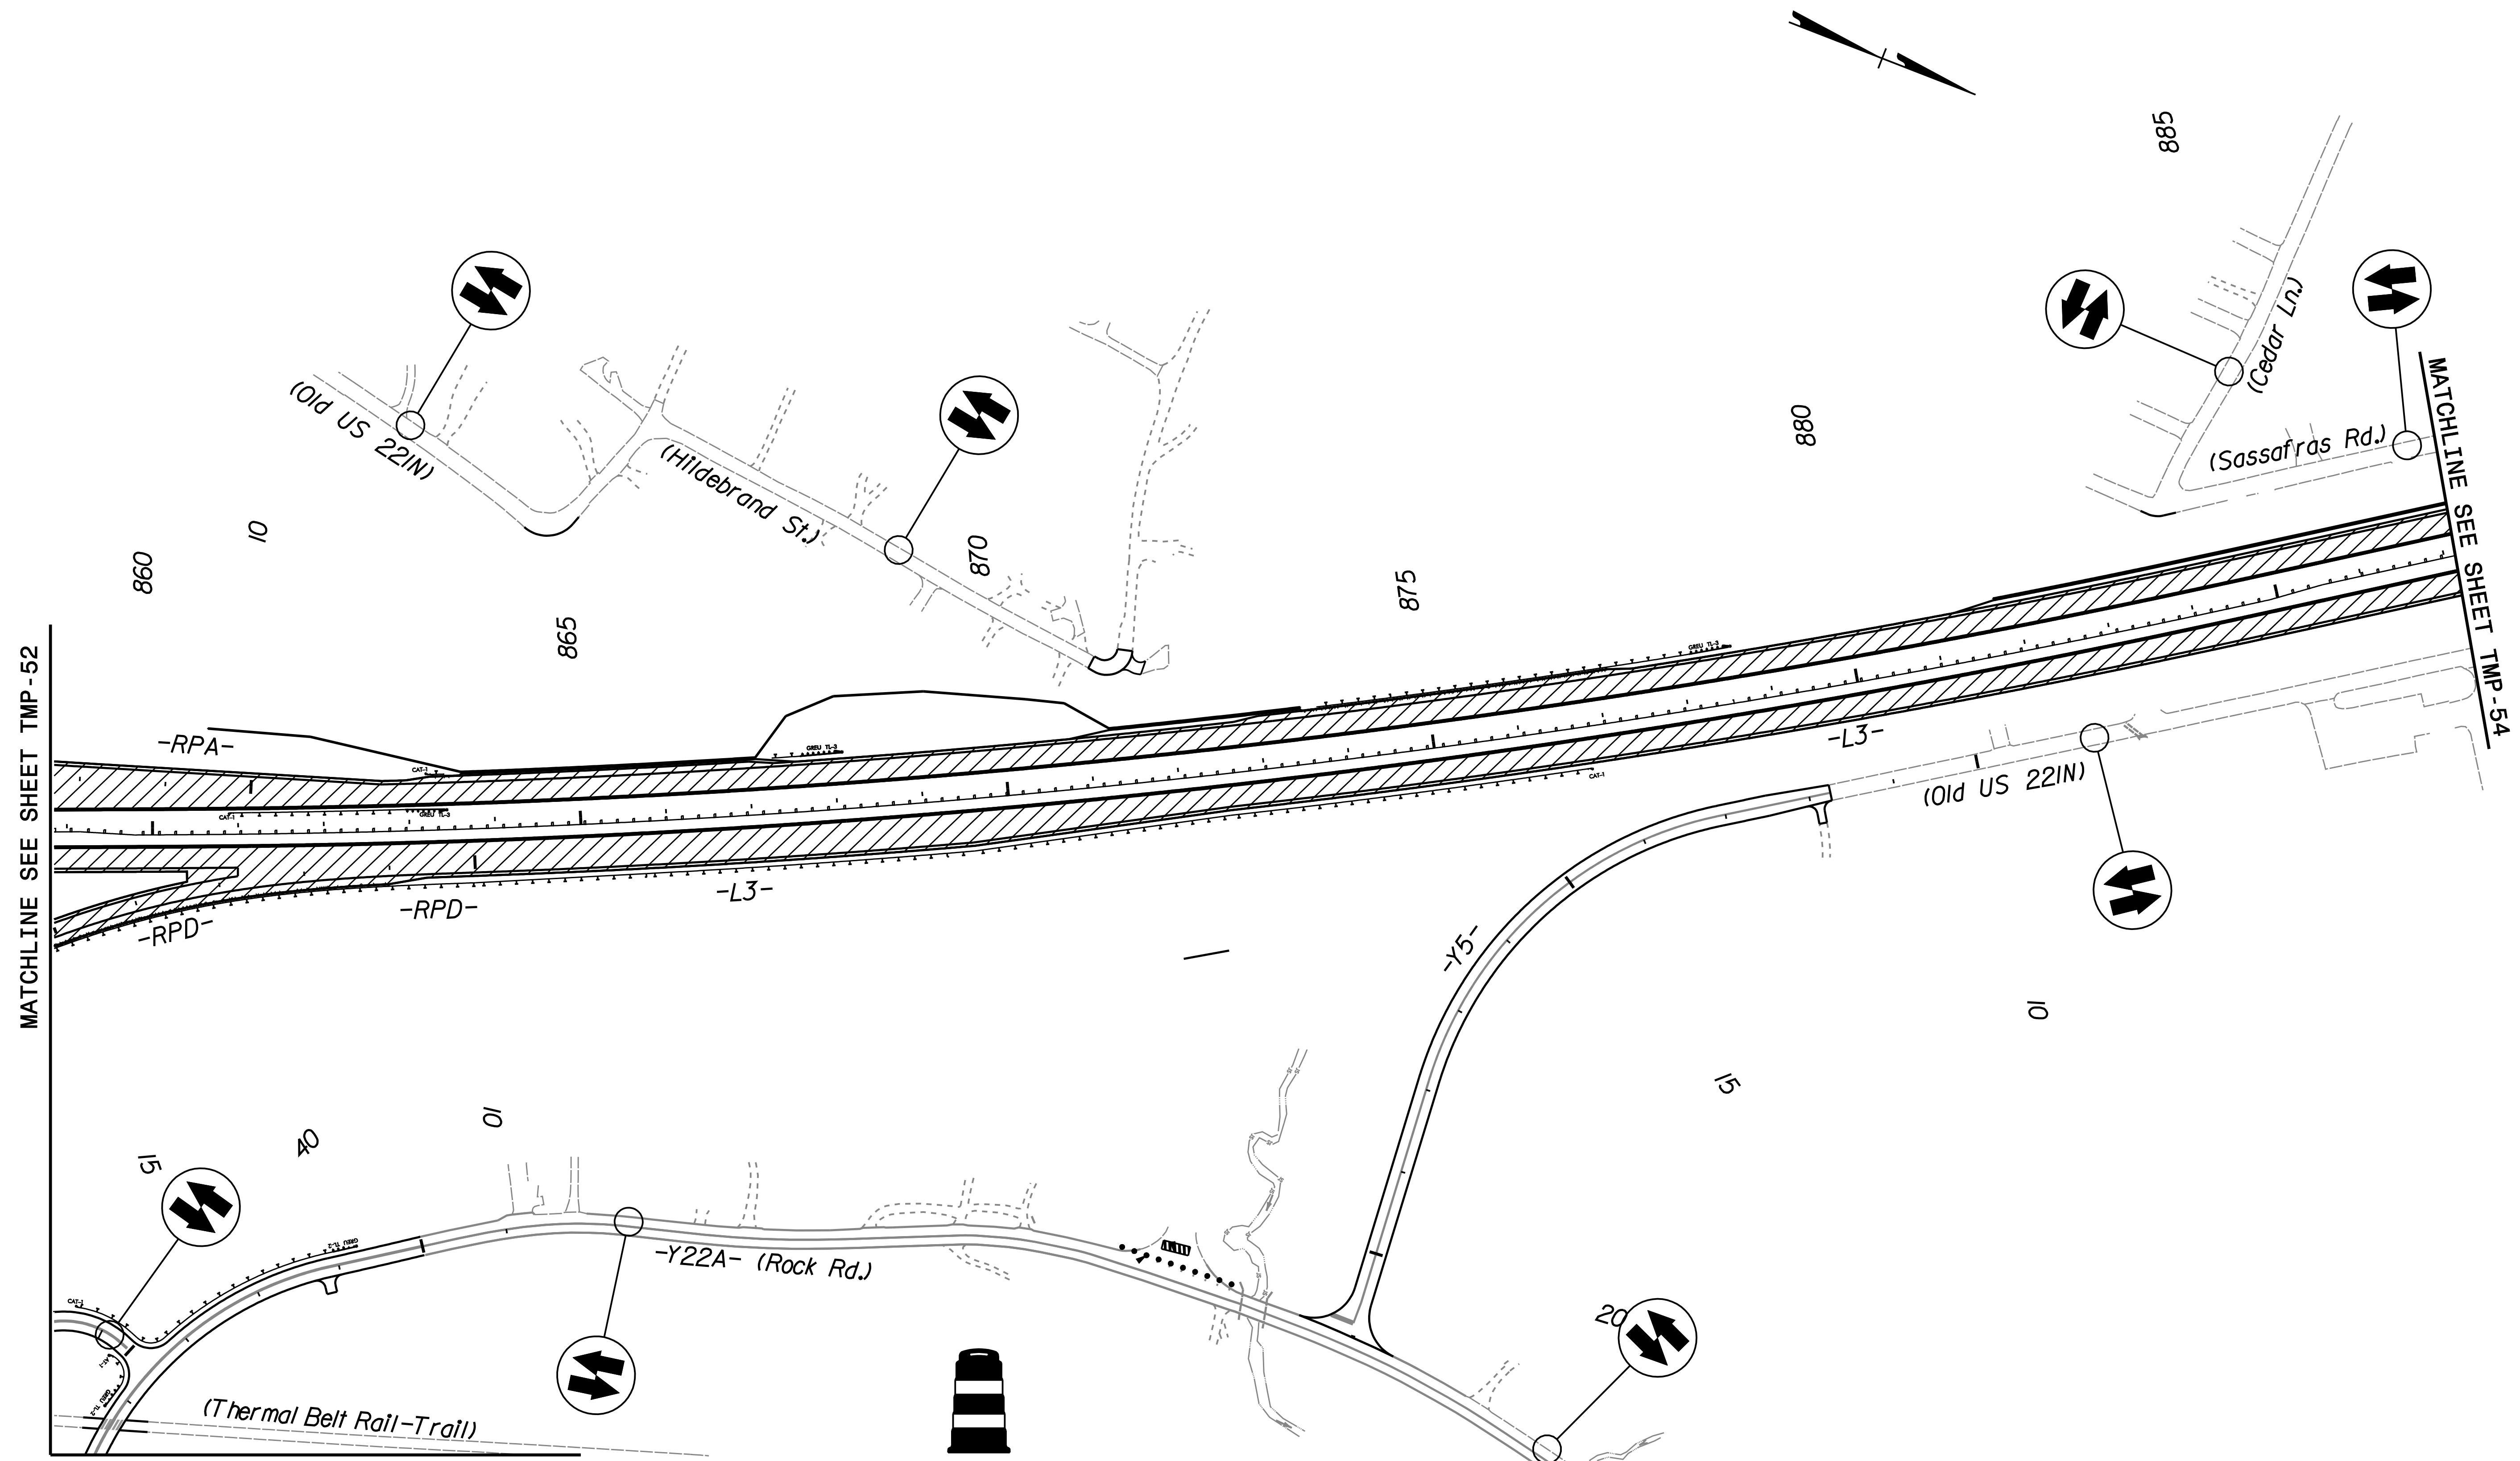


DOCUMENT NOT CONSIDERED FINAL  
UNLESS ALL SIGNATURES COMPLETED

**PROGRESSIVE**  
DESIGN GROUP, INC.  
ENGINEERS • CONSULTANTS

APPROVED: *[Signature]* DATE: 09/22/21

SEAL

**TRANSPORTATION  
MANAGEMENT PLAN  
PHASE III OVERVIEWS**

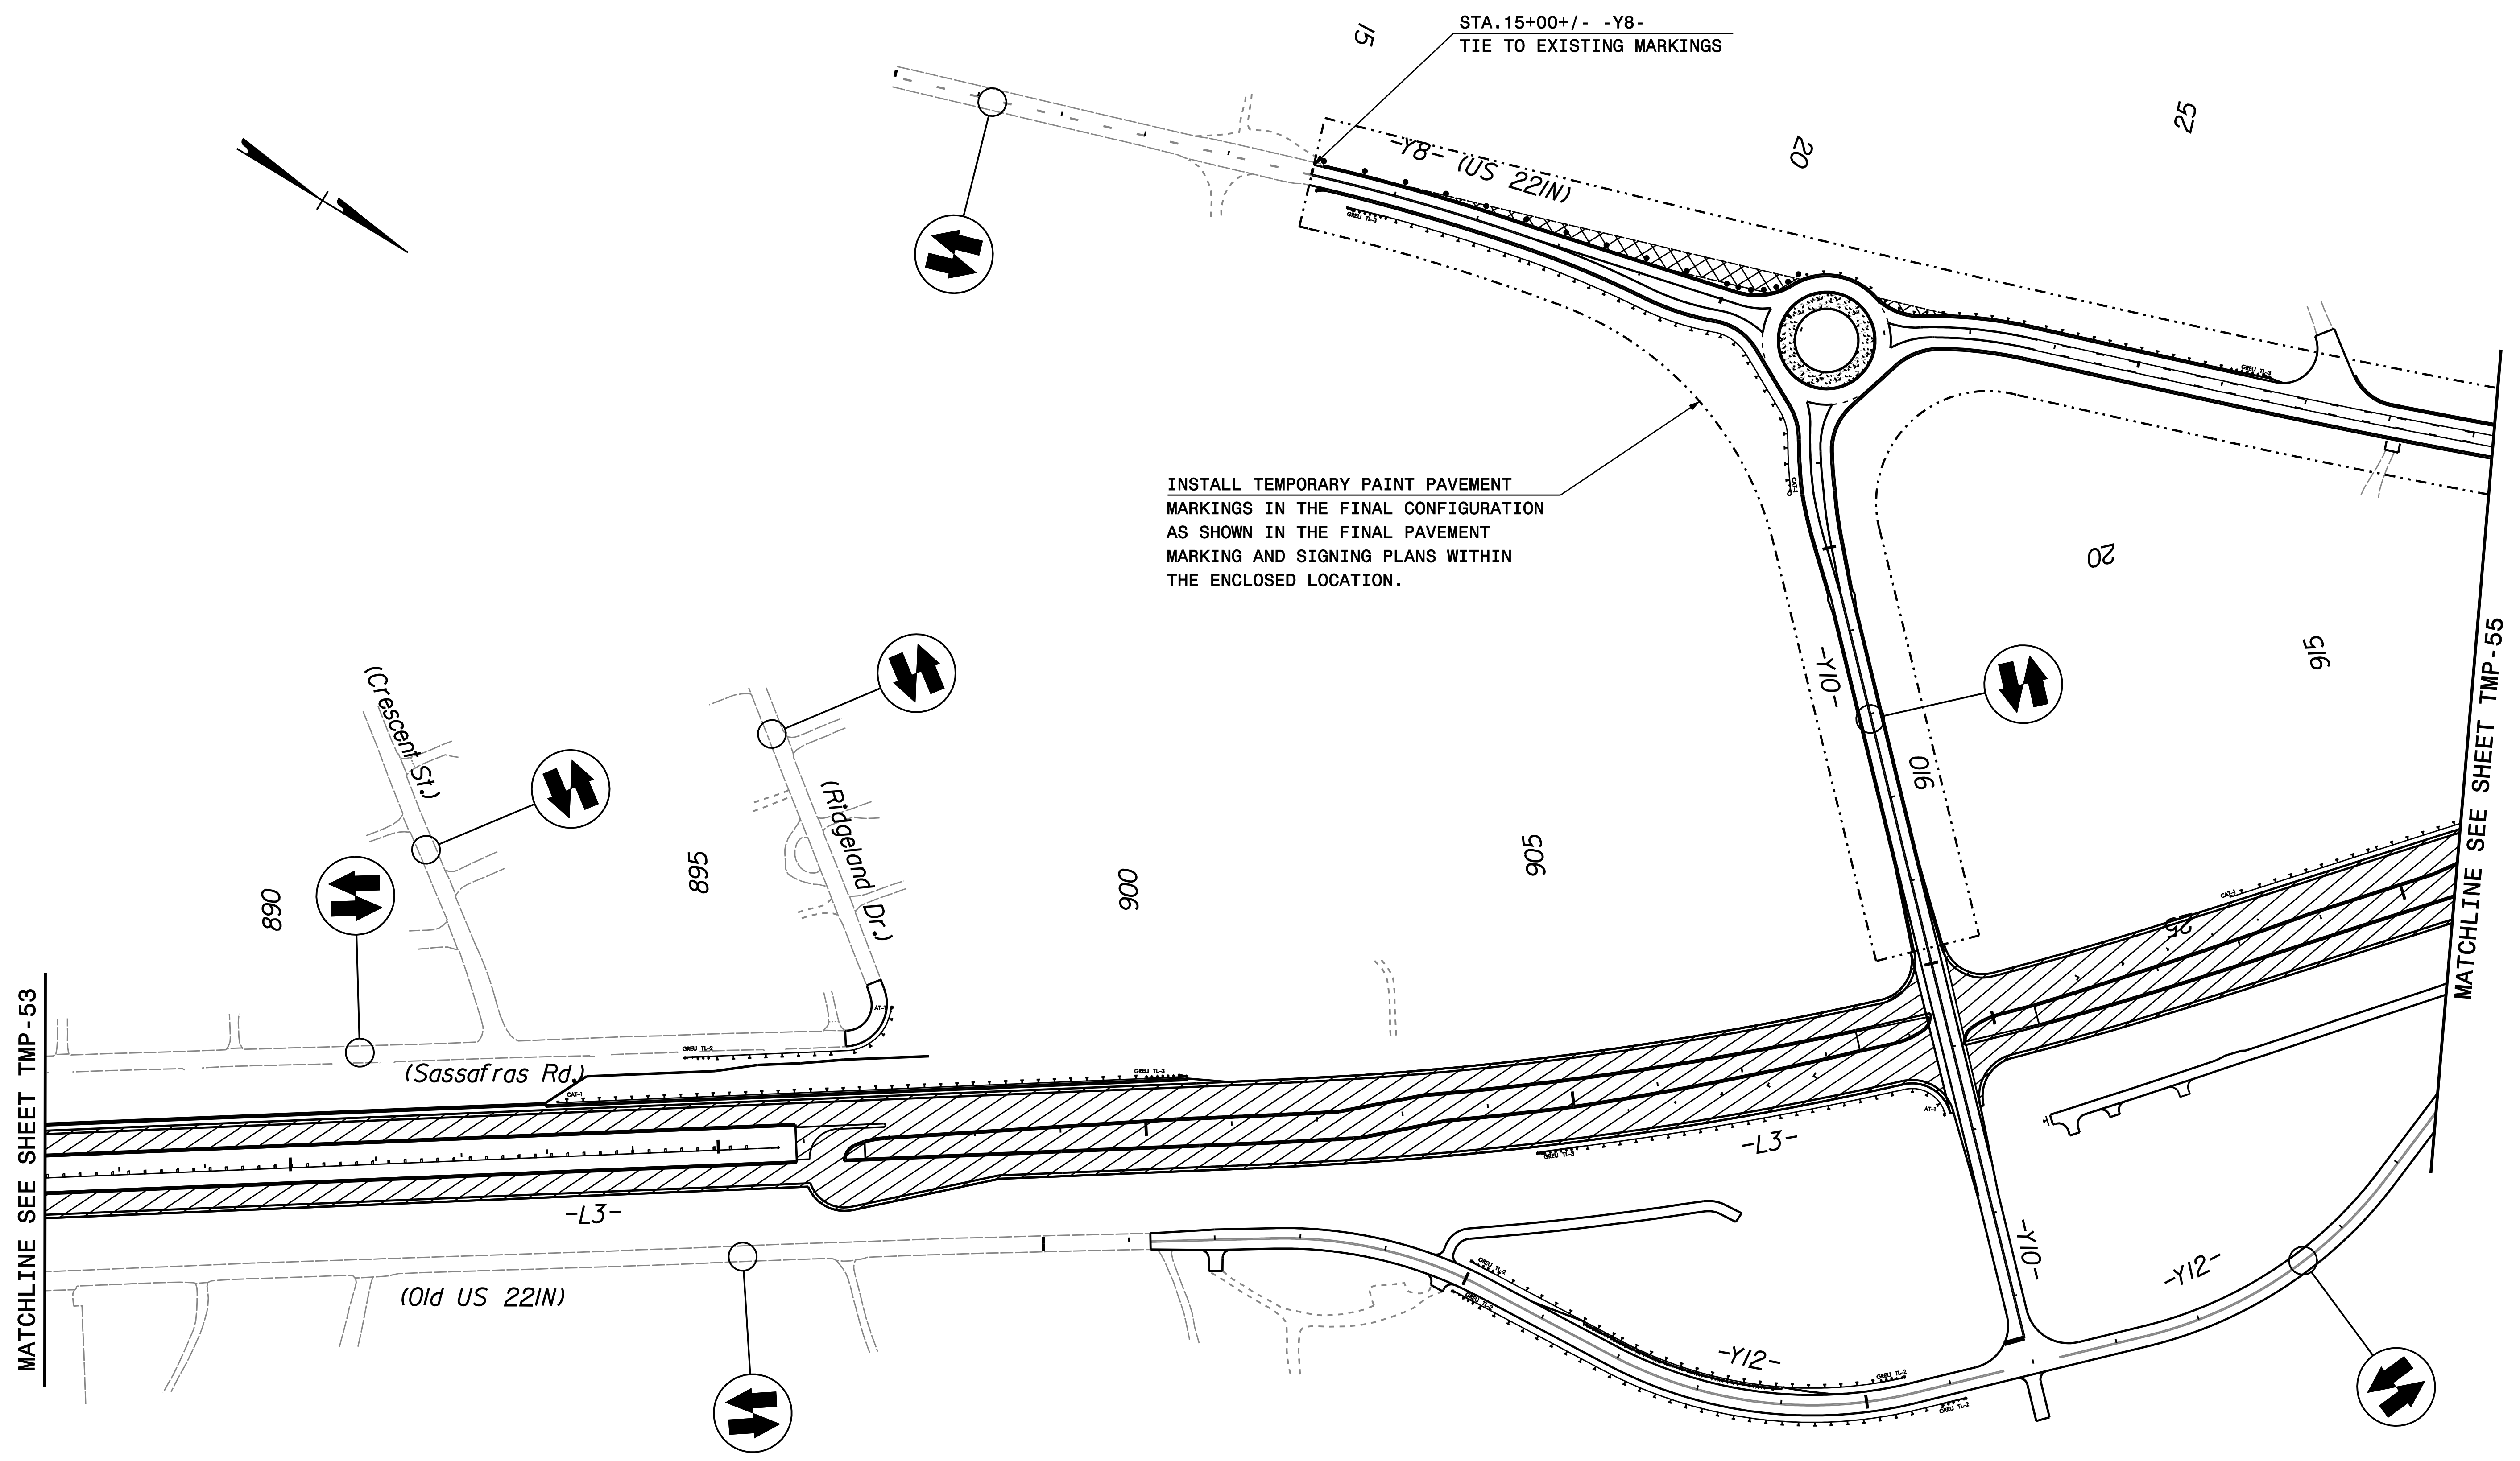

MATCHLINE SEE SHEET TMP-53

MATCHLINE SEE SHEET TMP-55

INSTALL TEMPORARY PAINT PAVEMENT MARKINGS IN THE FINAL CONFIGURATION AS SHOWN IN THE FINAL PAVEMENT MARKING AND SIGNING PLANS WITHIN THE ENCLOSED LOCATION.

STA. 15+00 +/- -Y8- TIE TO EXISTING MARKINGS

DOCUMENT NOT CONSIDERED FINAL UNLESS ALL SIGNATURES COMPLETED

**PROGRESSIVE DESIGN GROUP, INC.**  
ENGINEERS • CONSULTANTS


APPROVED: *[Signature]* DATE: 09/22/21

SEAL

DIVISION OF HIGHWAYS  
STATE OF NORTH CAROLINA  
DEPARTMENT OF TRANSPORTATION  
WORK ZONE TRAFFIC CONTROL

**TRANSPORTATION MANAGEMENT PLAN  
PHASE III OVERVIEWS**



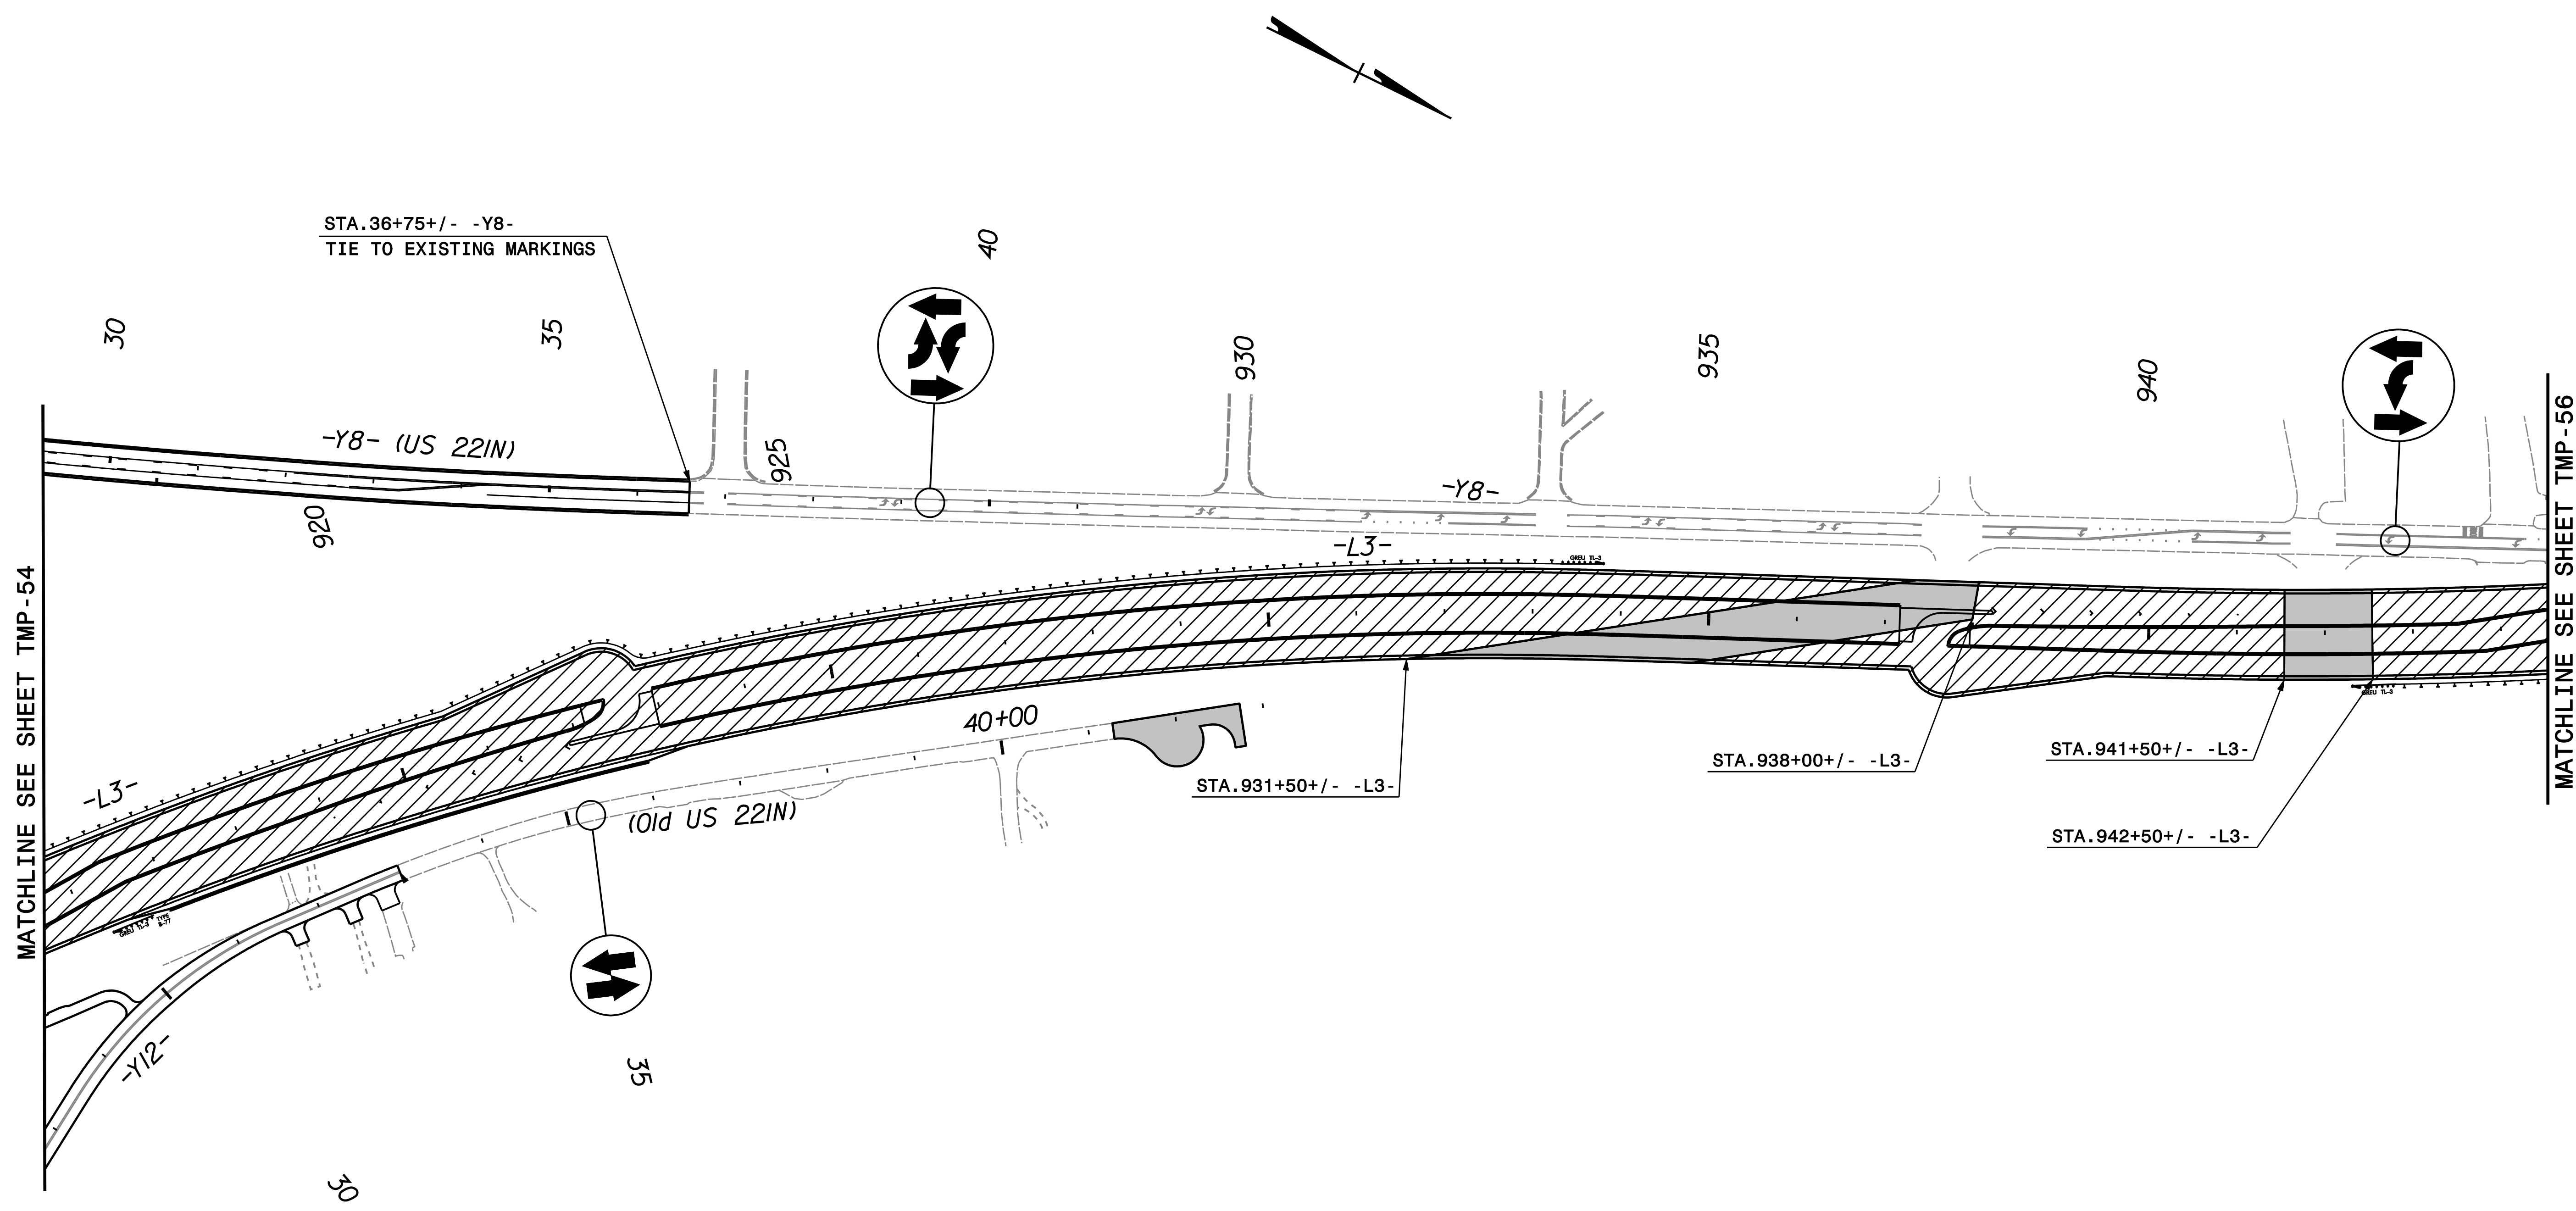


DOCUMENT NOT CONSIDERED FINAL  
UNLESS ALL SIGNATURES COMPLETED

**PROGRESSIVE**  
DESIGN GROUP, INC.  
ENGINEERS • CONSULTANTS

APPROVED: *[Signature]* DATE: 09/22/21

SEAL

TRANSPORTATION  
MANAGEMENT PLAN  
PHASE III OVERVIEWS

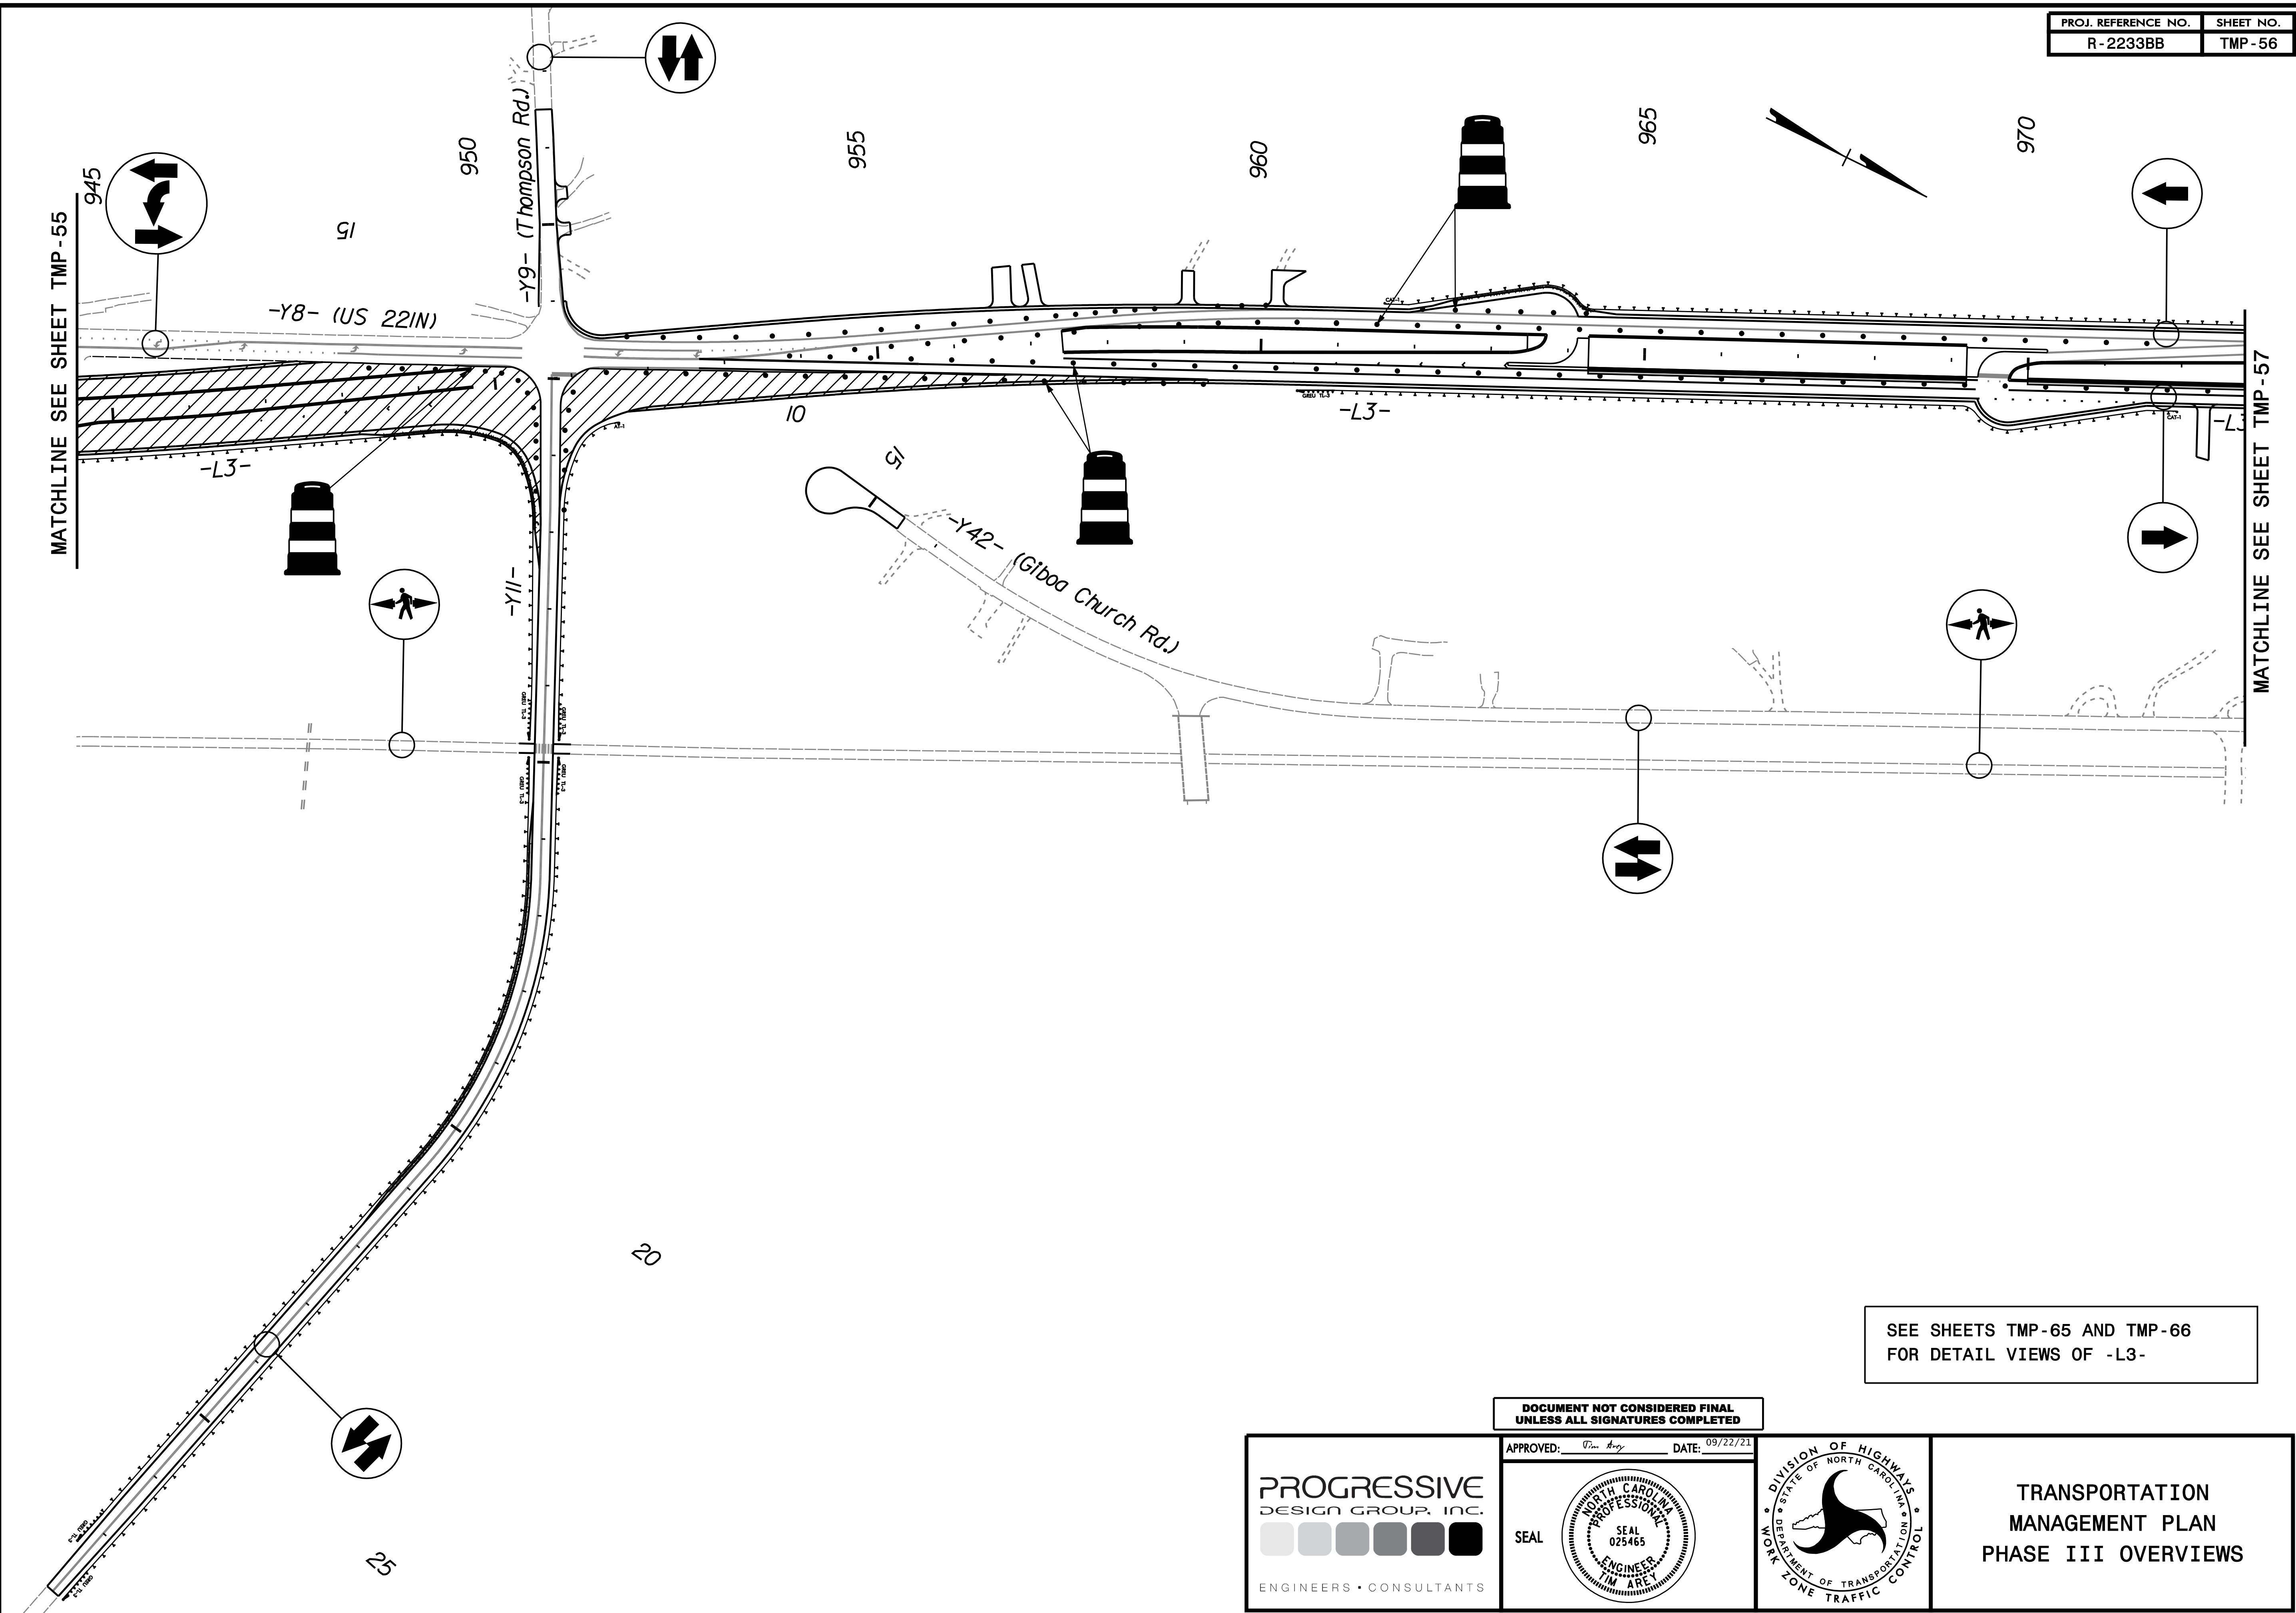

MATCHLINE SEE SHEET TMP-55

MATCHLINE SEE SHEET TMP-57

SEE SHEETS TMP-65 AND TMP-66 FOR DETAIL VIEWS OF -L3-

DOCUMENT NOT CONSIDERED FINAL UNLESS ALL SIGNATURES COMPLETED


**PROGRESSIVE**  
DESIGN GROUP, INC.  
ENGINEERS • CONSULTANTS

APPROVED: *[Signature]* DATE: 09/22/21

SEAL

**TRANSPORTATION  
MANAGEMENT PLAN  
PHASE III OVERVIEWS**



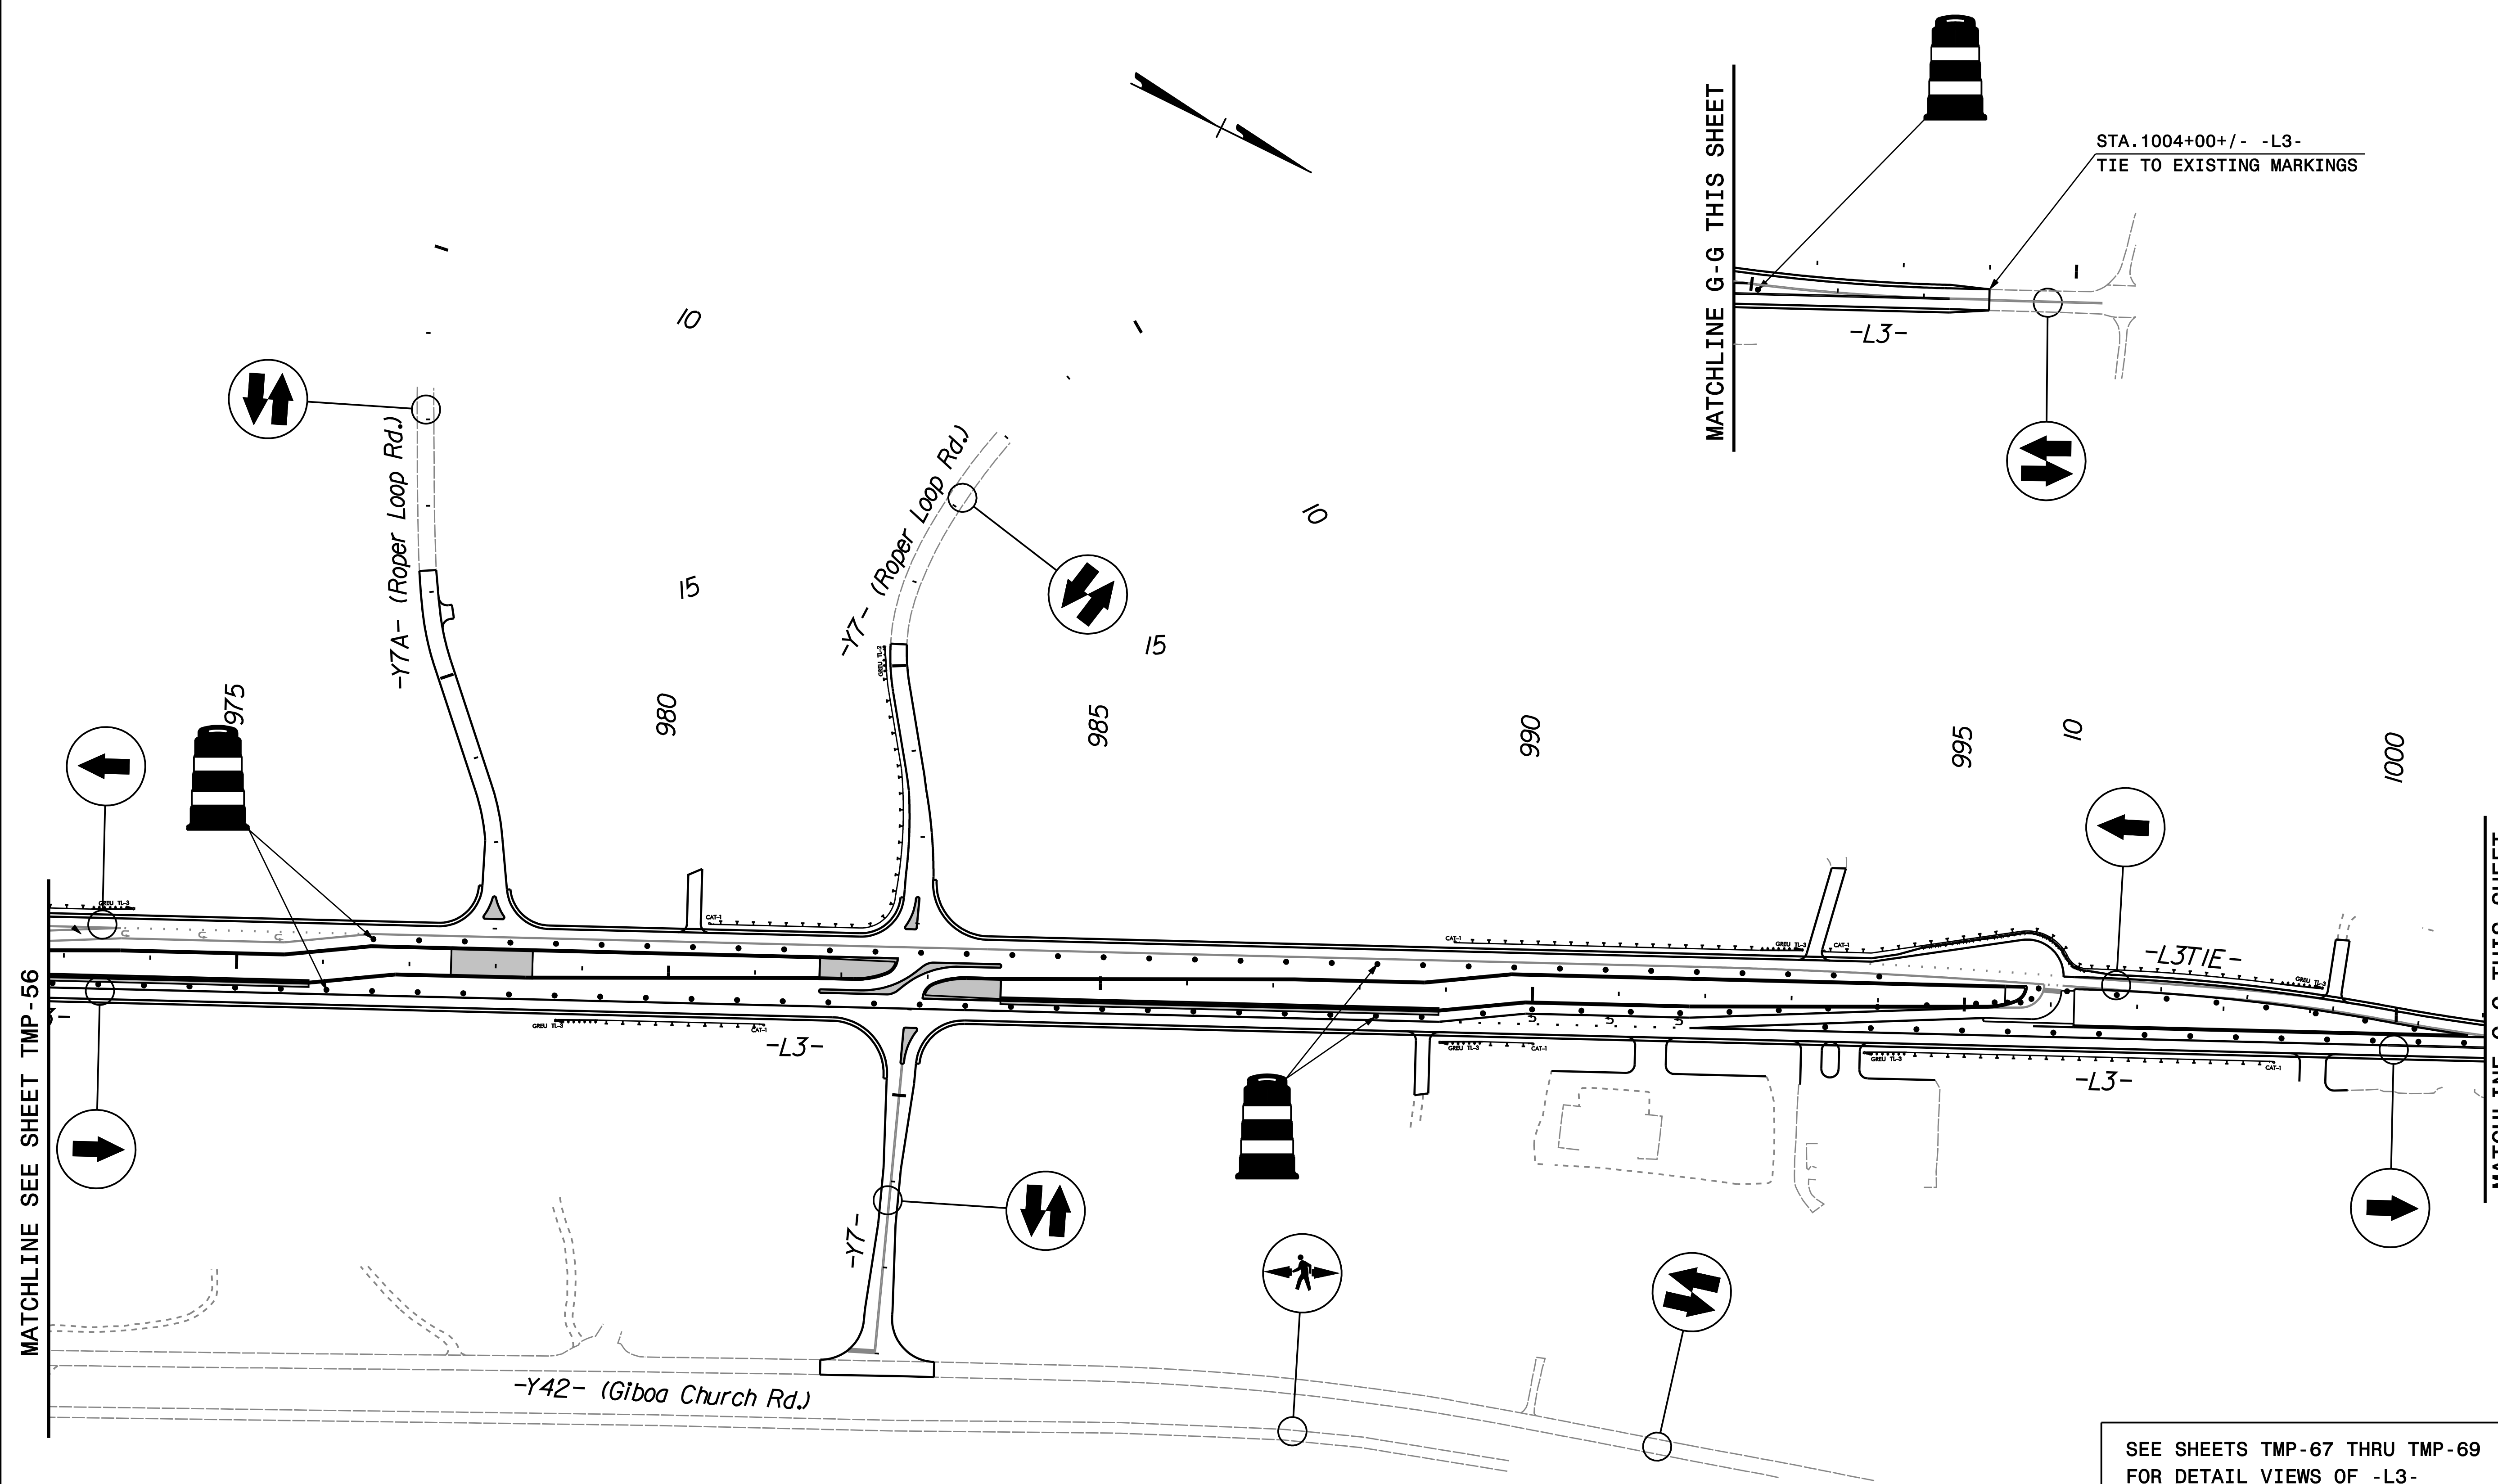


DOCUMENT NOT CONSIDERED FINAL  
UNLESS ALL SIGNATURES COMPLETED

APPROVED: *[Signature]* DATE: 09/22/21

**PROGRESSIVE**  
DESIGN GROUP, INC.  
ENGINEERS • CONSULTANTS

SEAL

**TRANSPORTATION  
MANAGEMENT PLAN  
PHASE III OVERVIEWS**

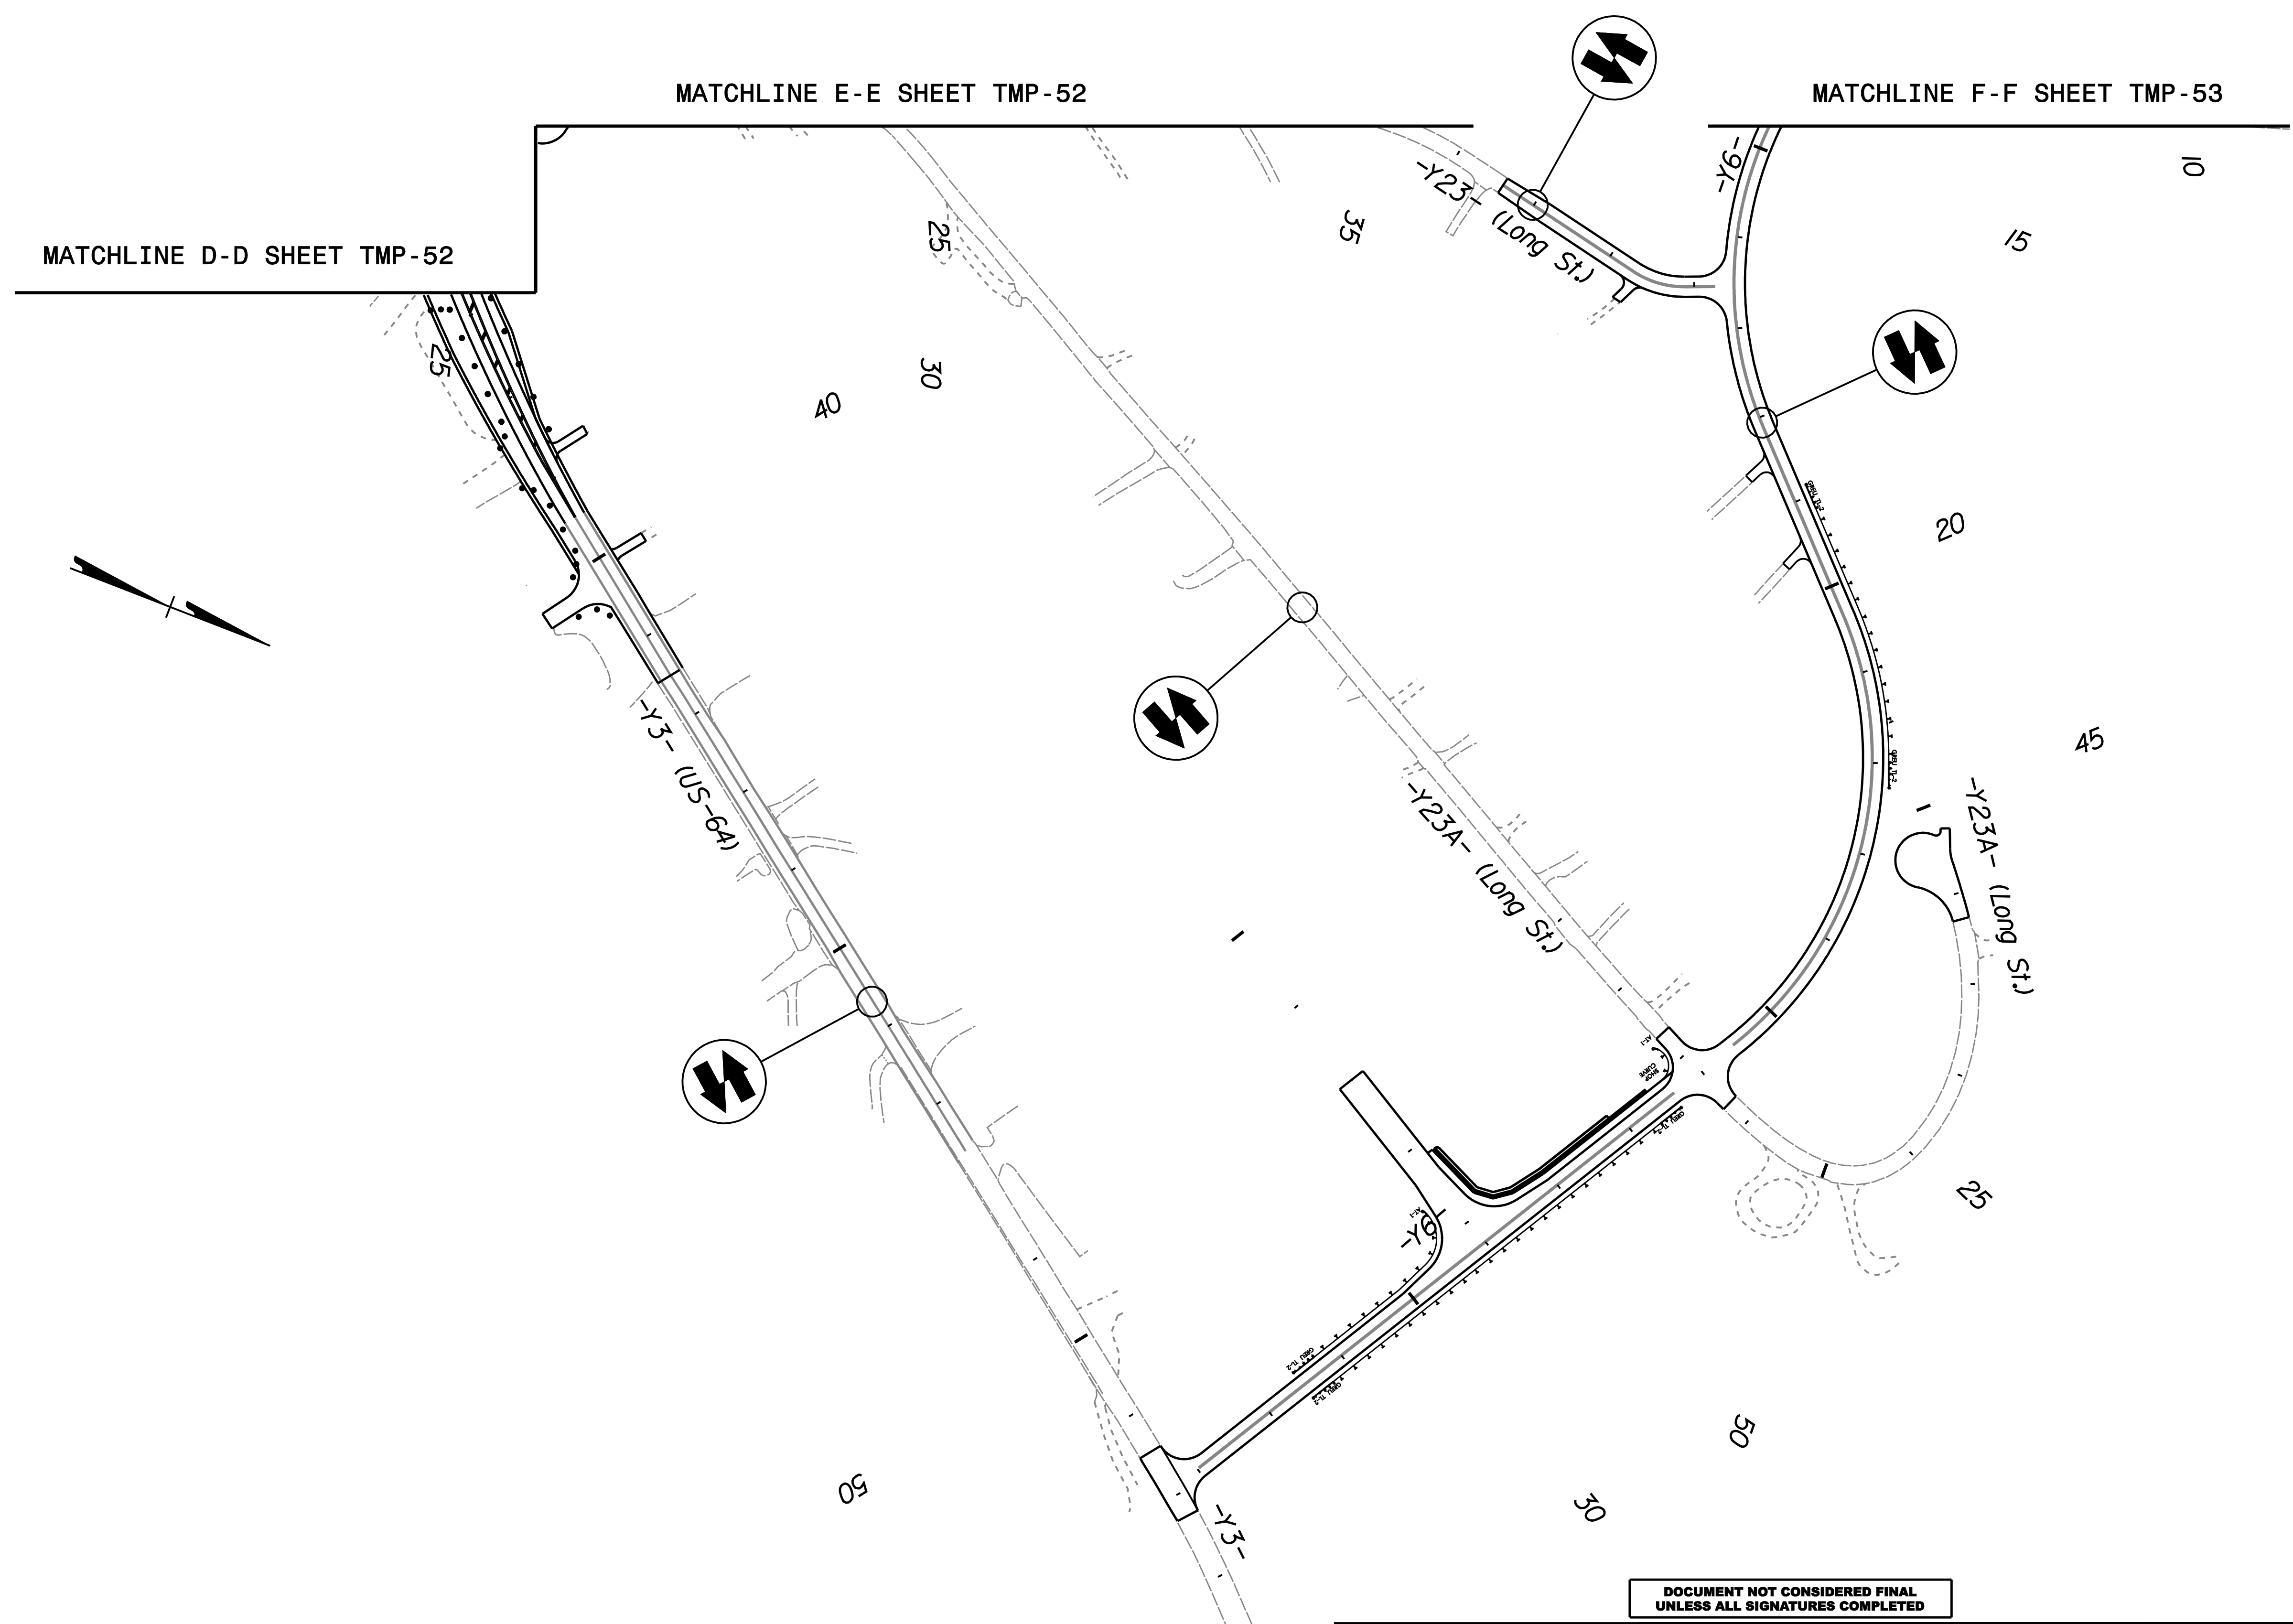

DOCUMENT NOT CONSIDERED FINAL  
UNLESS ALL SIGNATURES COMPLETED


**PROGRESSIVE**  
DESIGN GROUP, INC.  
ENGINEERS • CONSULTANTS

APPROVED: *[Signature]* DATE: 09/22/21

SEAL

**TRANSPORTATION  
MANAGEMENT PLAN  
PHASE III OVERVIEWS**



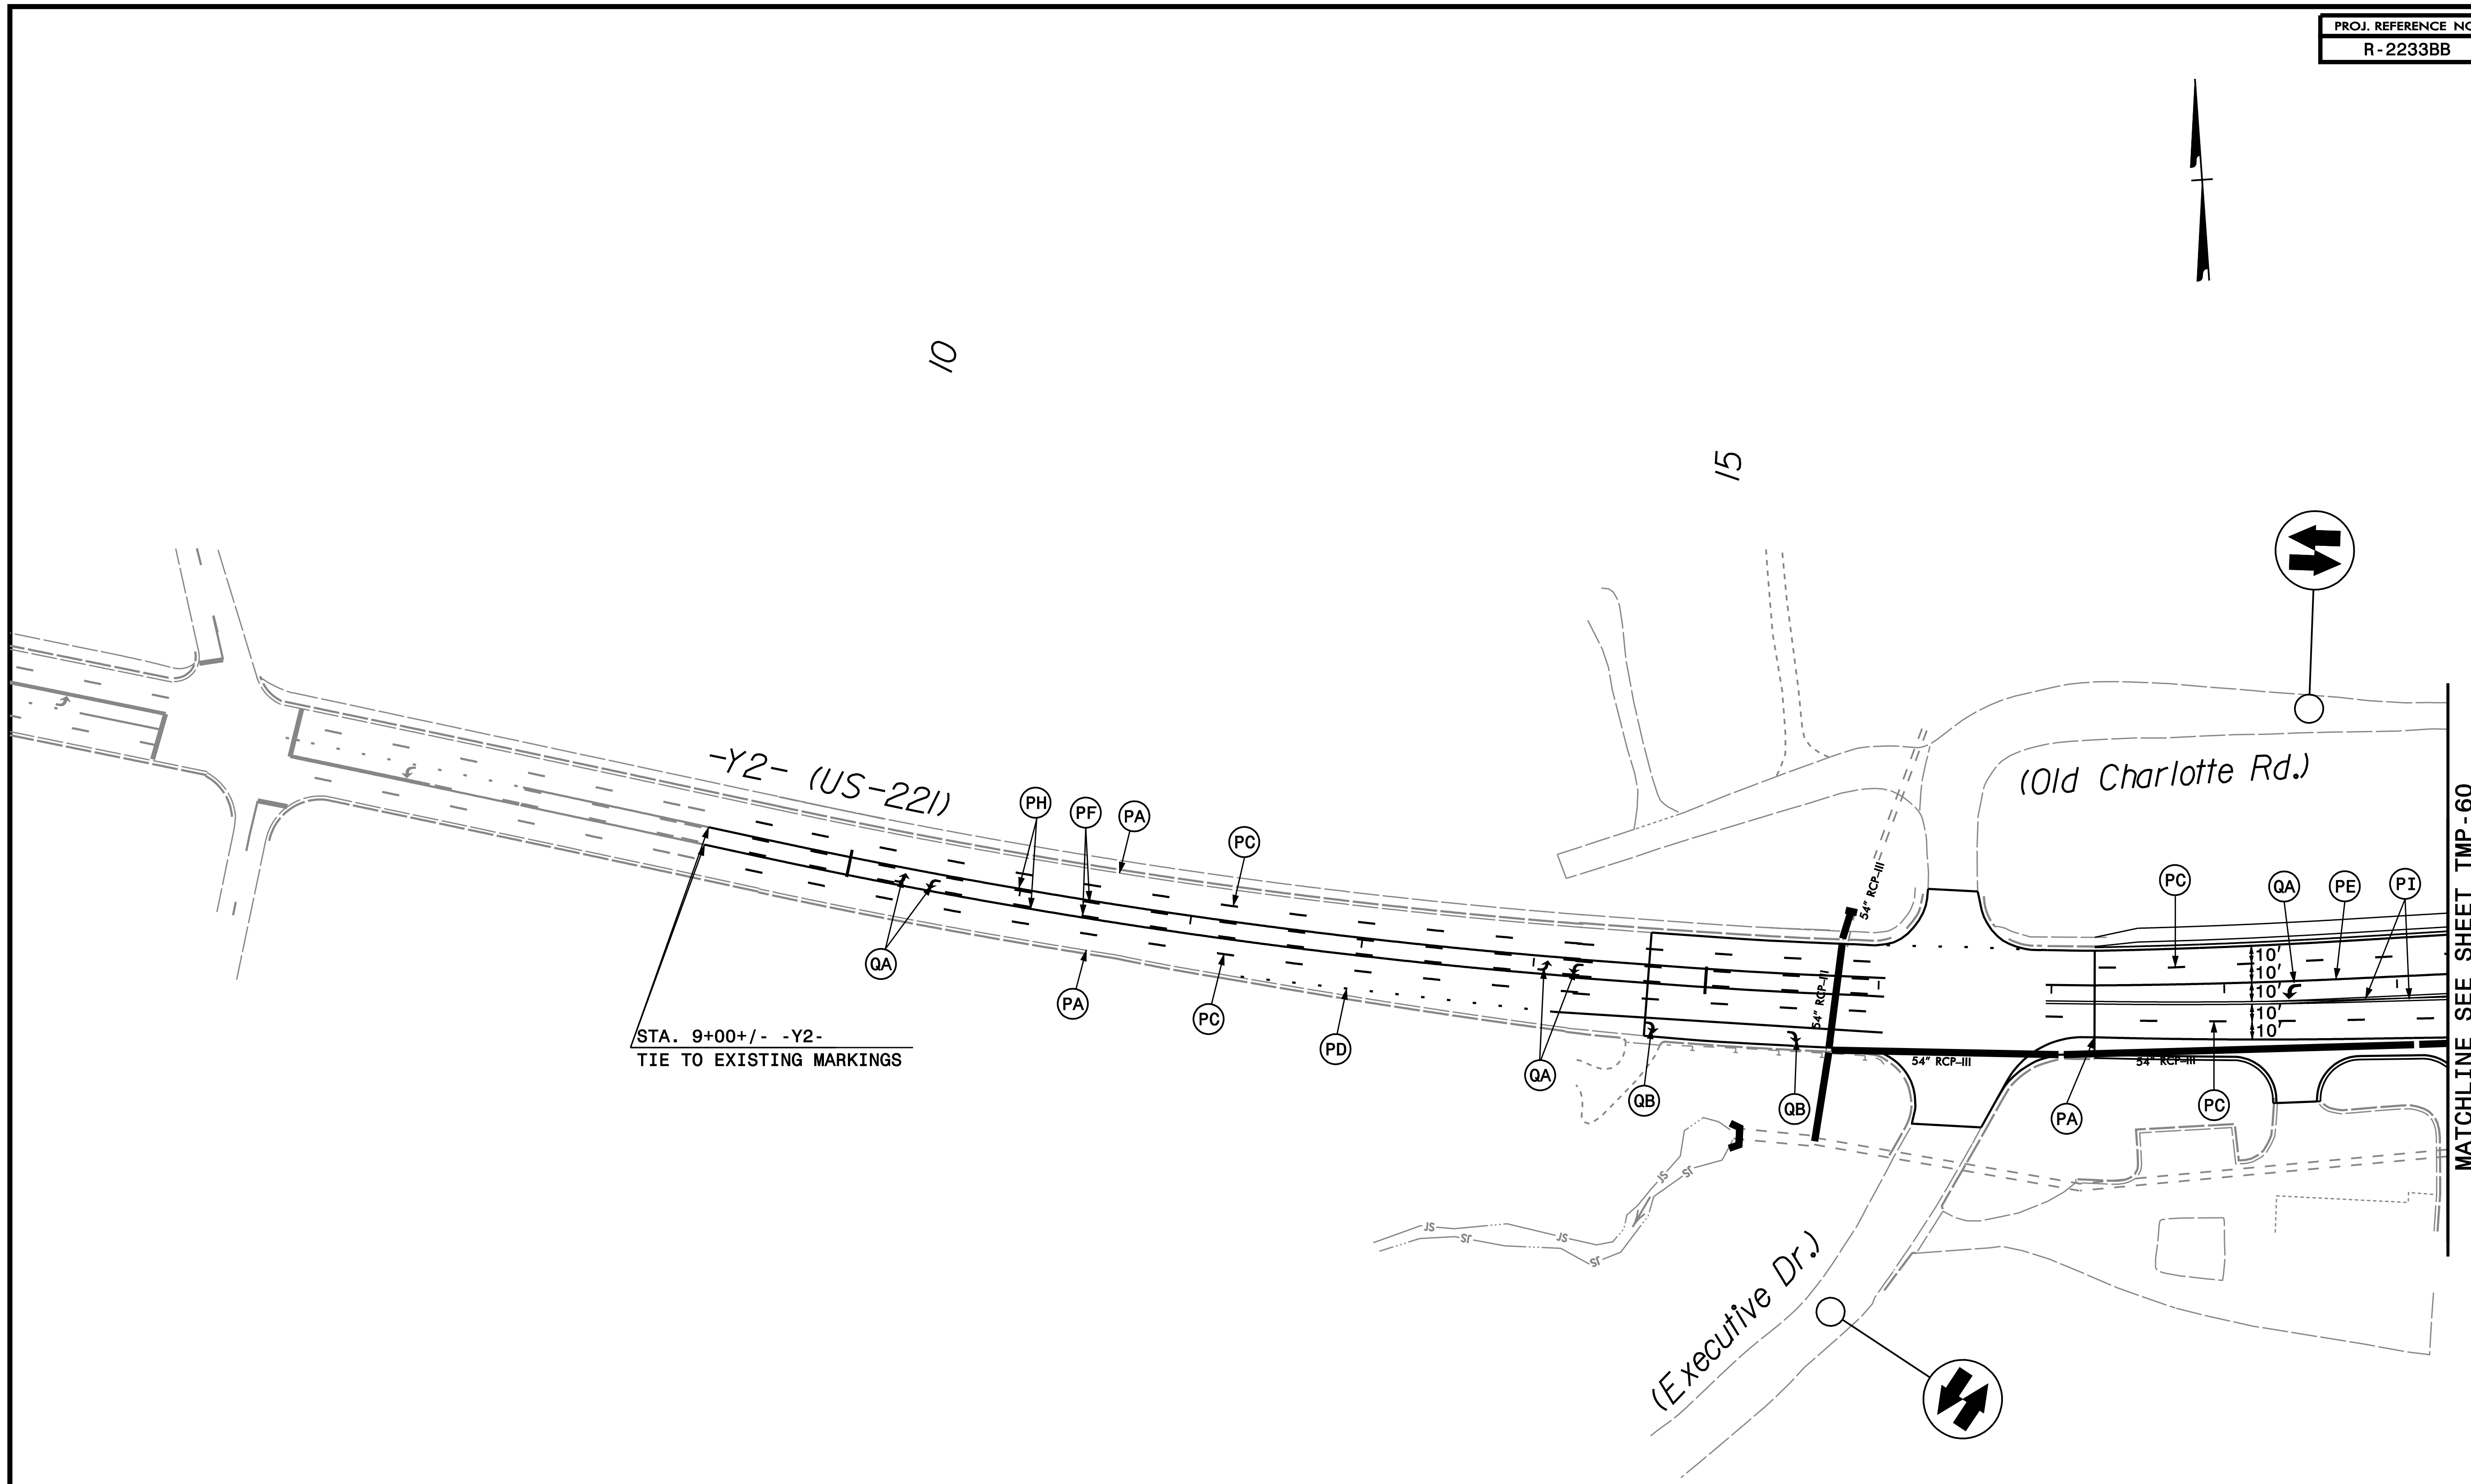

STA. 9+00+/- -Y2-  
TIE TO EXISTING MARKINGS

MATCHLINE SEE SHEET TMP-60

NOTE:  
ALL PAVEMENT MARKINGS ARE EXISTING  
MARKINGS UNLESS OTHERWISE NOTED


DOCUMENT NOT CONSIDERED FINAL  
UNLESS ALL SIGNATURES COMPLETED

PLAN PREPARED IN THE OFFICE OF:  
**PROGRESSIVE**  
DESIGN GROUP, INC.  
ENGINEERS • CONSULTANTS

APPROVED: *[Signature]* DATE: 09/22/23


SEAL

**TRANSPORTATION  
MANAGEMENT PLAN  
PHASE III DETAILS**

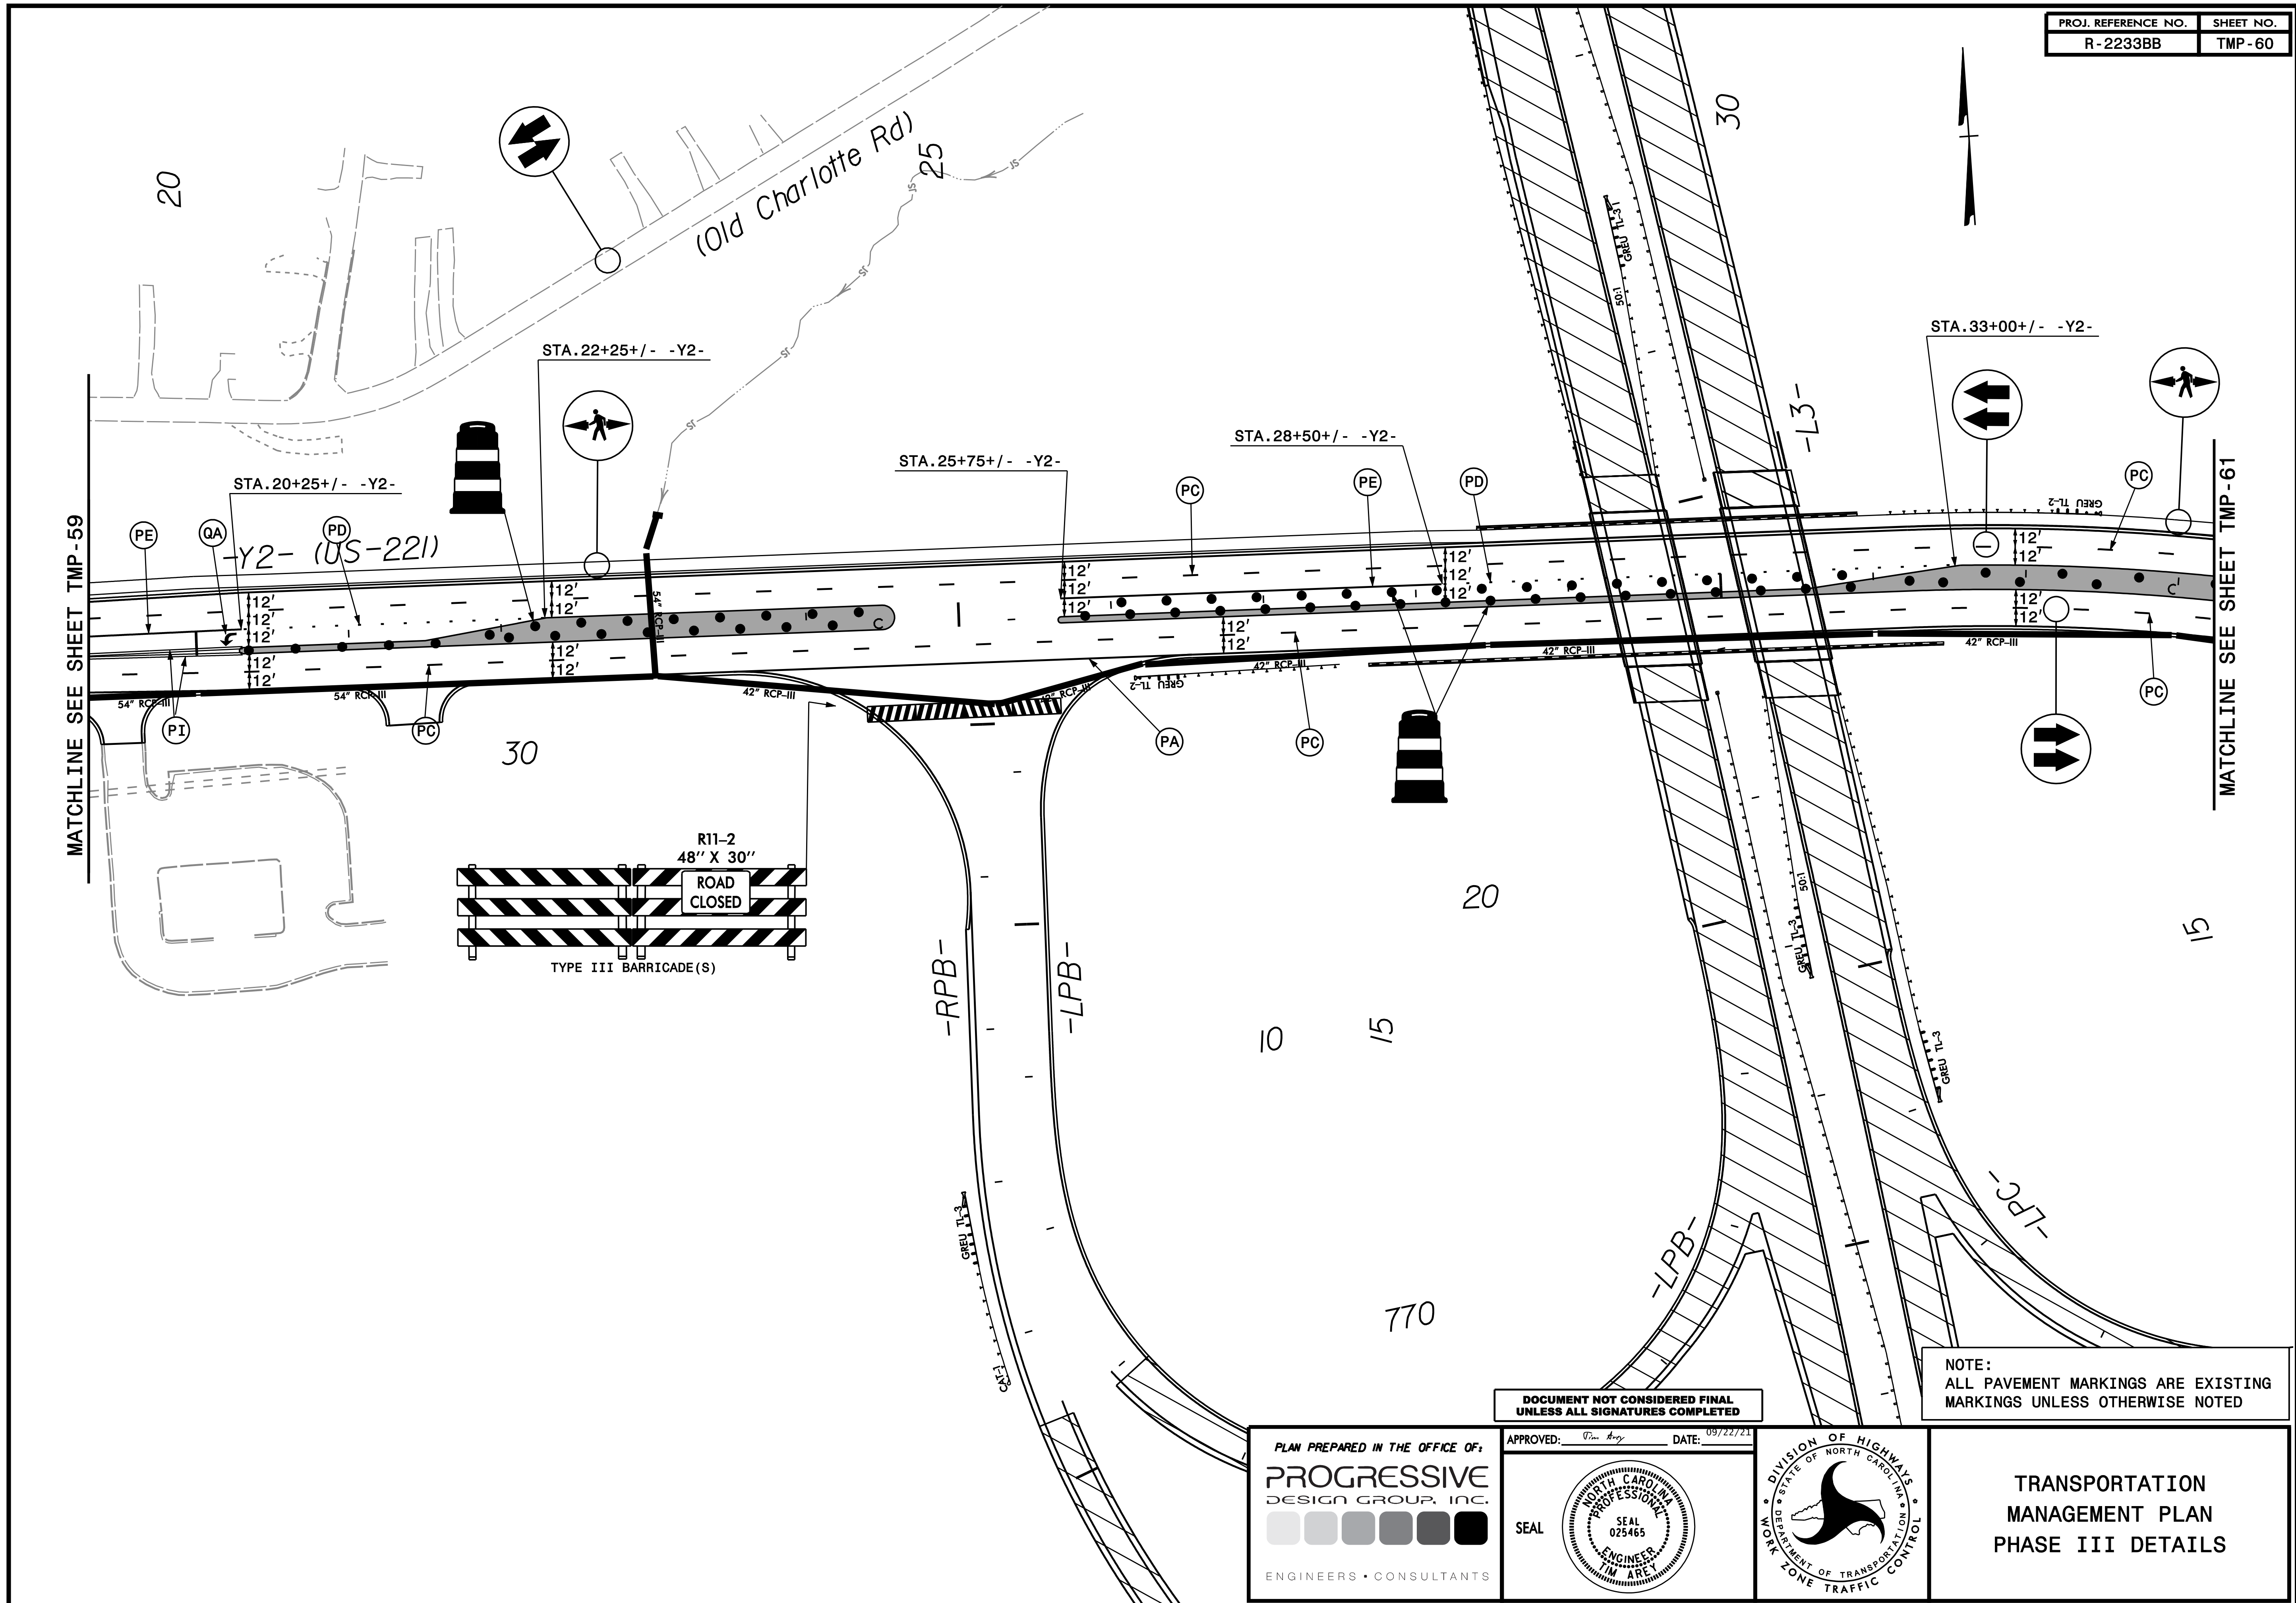

MATCHLINE SEE SHEET TMP-59

MATCHLINE SEE SHEET TMP-61

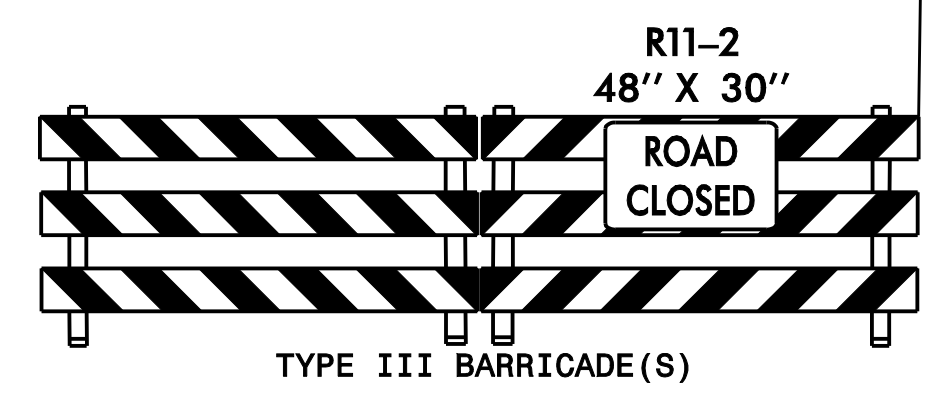

NOTE:  
ALL PAVEMENT MARKINGS ARE EXISTING  
MARKINGS UNLESS OTHERWISE NOTED

DOCUMENT NOT CONSIDERED FINAL  
UNLESS ALL SIGNATURES COMPLETED


PLAN PREPARED IN THE OFFICE OF:  
**PROGRESSIVE**  
DESIGN GROUP, INC.  
ENGINEERS • CONSULTANTS

APPROVED: [Signature] DATE: 09/22/21


SEAL

**TRANSPORTATION  
MANAGEMENT PLAN  
PHASE III DETAILS**



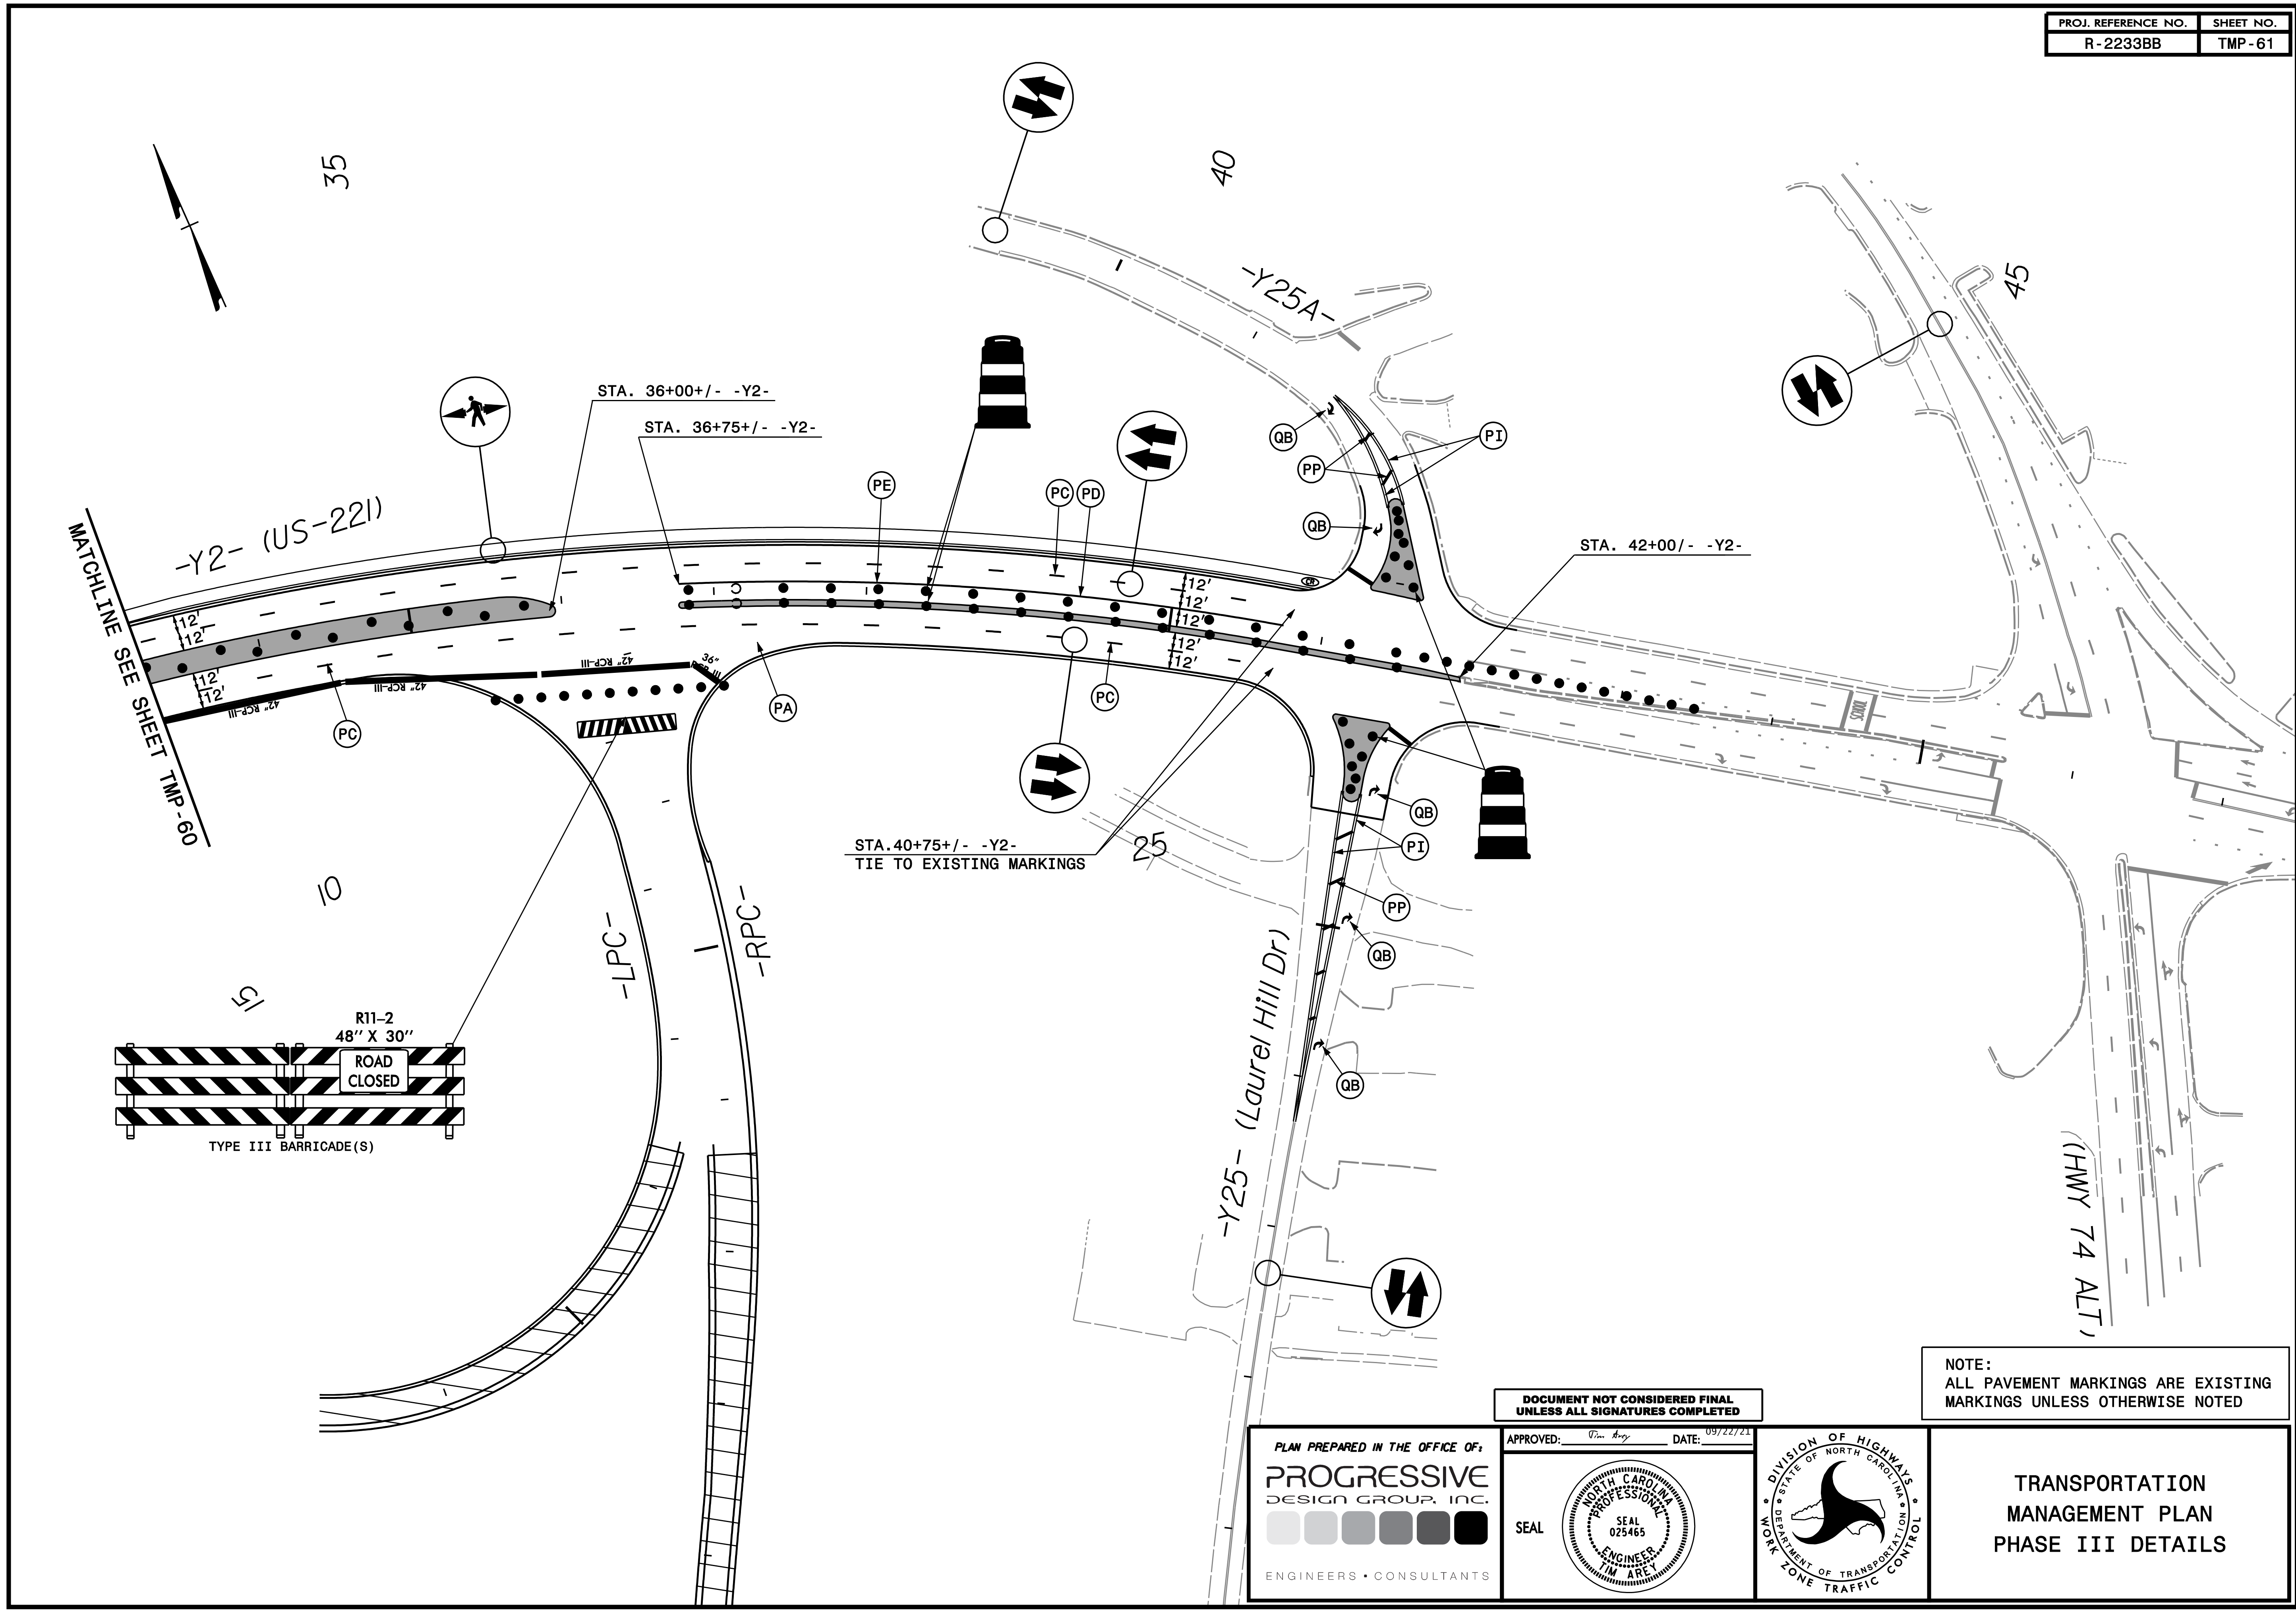

MATCHLINE SEE SHEET TMP-60

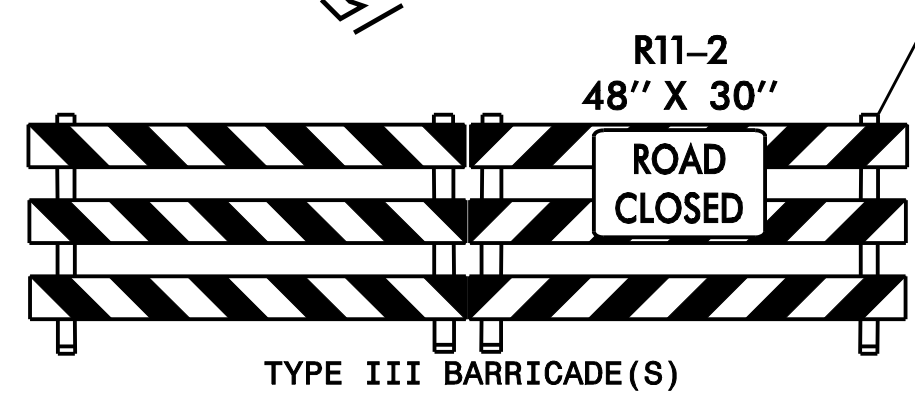

STA. 40+75+/- -Y2-  
TIE TO EXISTING MARKINGS

DOCUMENT NOT CONSIDERED FINAL  
UNLESS ALL SIGNATURES COMPLETED

PLAN PREPARED IN THE OFFICE OF:  
**PROGRESSIVE**  
DESIGN GROUP, INC.  
ENGINEERS • CONSULTANTS


APPROVED: *[Signature]* DATE: 09/22/23

SEAL  
NORTH CAROLINA PROFESSIONAL ENGINEER  
SEAL 025465  
TIM ARE

DIVISION OF HIGHWAYS  
STATE OF NORTH CAROLINA  
DEPARTMENT OF TRANSPORTATION  
WORK ZONE TRAFFIC CONTROL

NOTE:  
ALL PAVEMENT MARKINGS ARE EXISTING  
MARKINGS UNLESS OTHERWISE NOTED

TRANSPORTATION  
MANAGEMENT PLAN  
PHASE III DETAILS

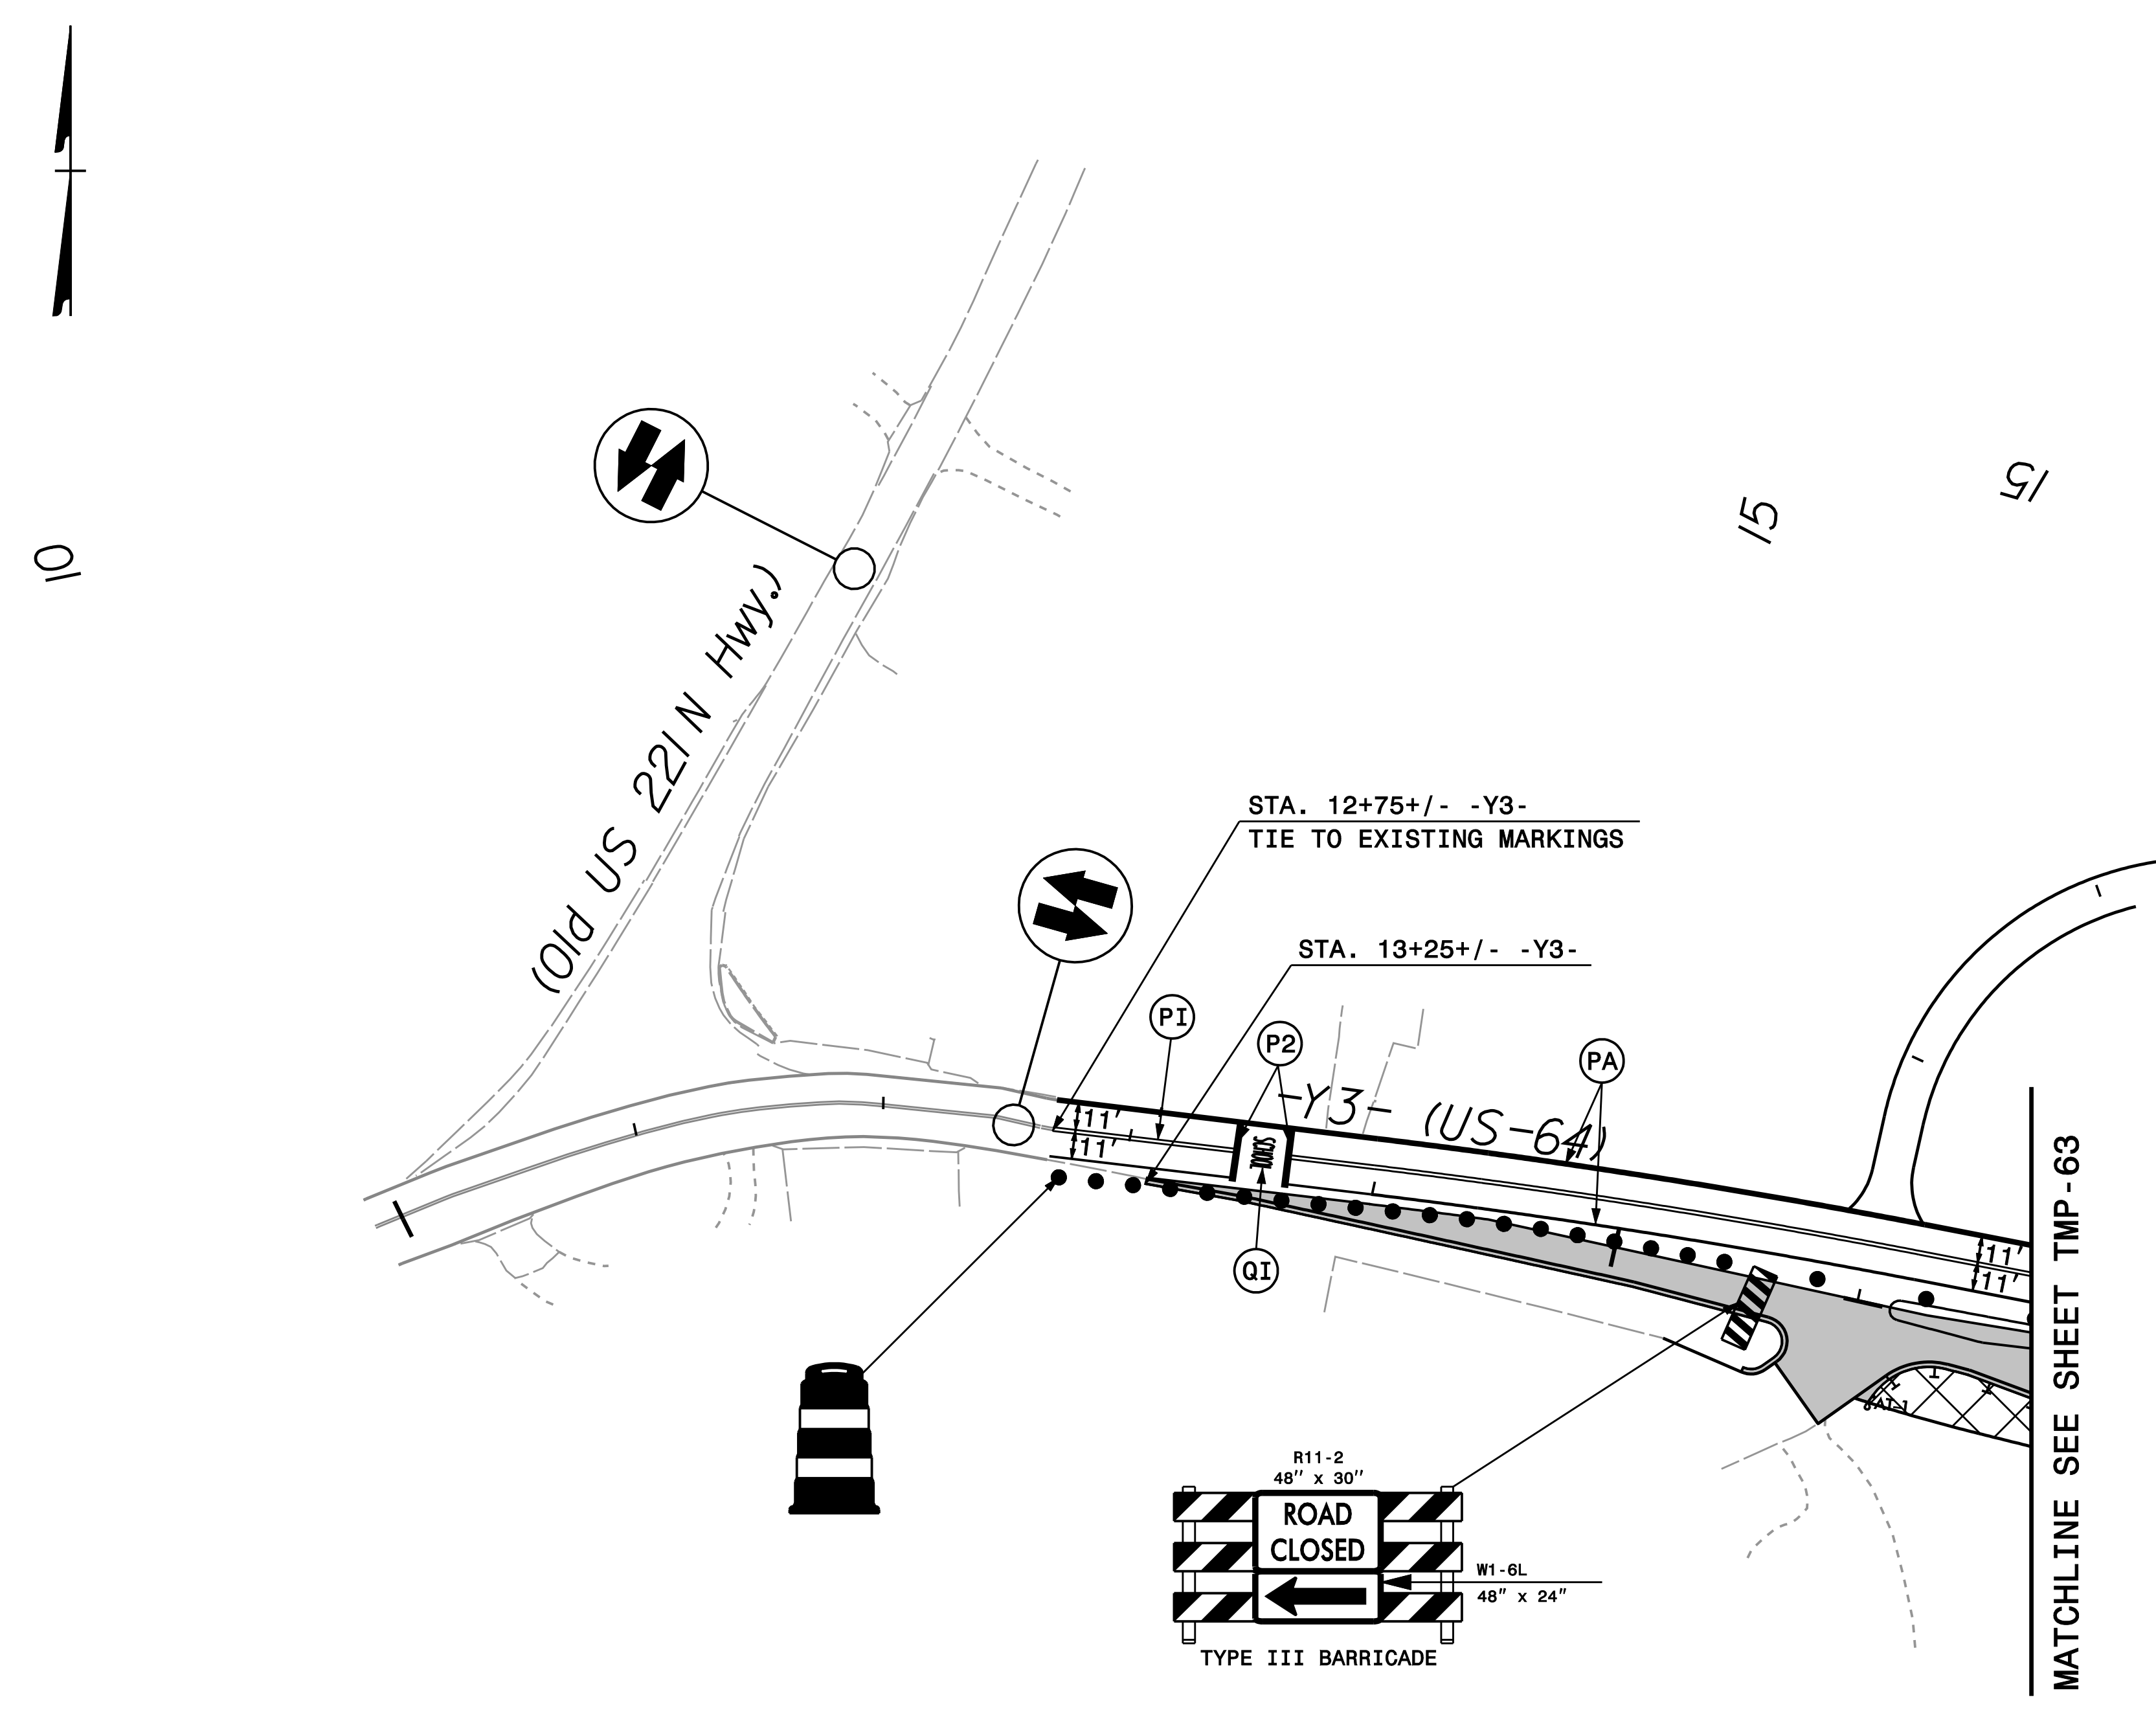

NOTE:  
ALL PAVEMENT MARKINGS ARE EXISTING  
MARKINGS UNLESS OTHERWISE NOTED

DOCUMENT NOT CONSIDERED FINAL  
UNLESS ALL SIGNATURES COMPLETED

PLAN PREPARED IN THE OFFICE OF:  
**PROGRESSIVE**  
DESIGN GROUP, INC.  
ENGINEERS • CONSULTANTS


APPROVED: *[Signature]* DATE: 09/22/23

SEAL  
NORTH CAROLINA  
PROFESSIONAL  
ENGINEER  
SEAL  
025465  
TIM ARE

DIVISION OF HIGHWAYS  
STATE OF NORTH CAROLINA  
DEPARTMENT OF TRANSPORTATION  
WORK ZONE TRAFFIC CONTROL

TRANSPORTATION  
MANAGEMENT PLAN  
PHASE III DETAILS



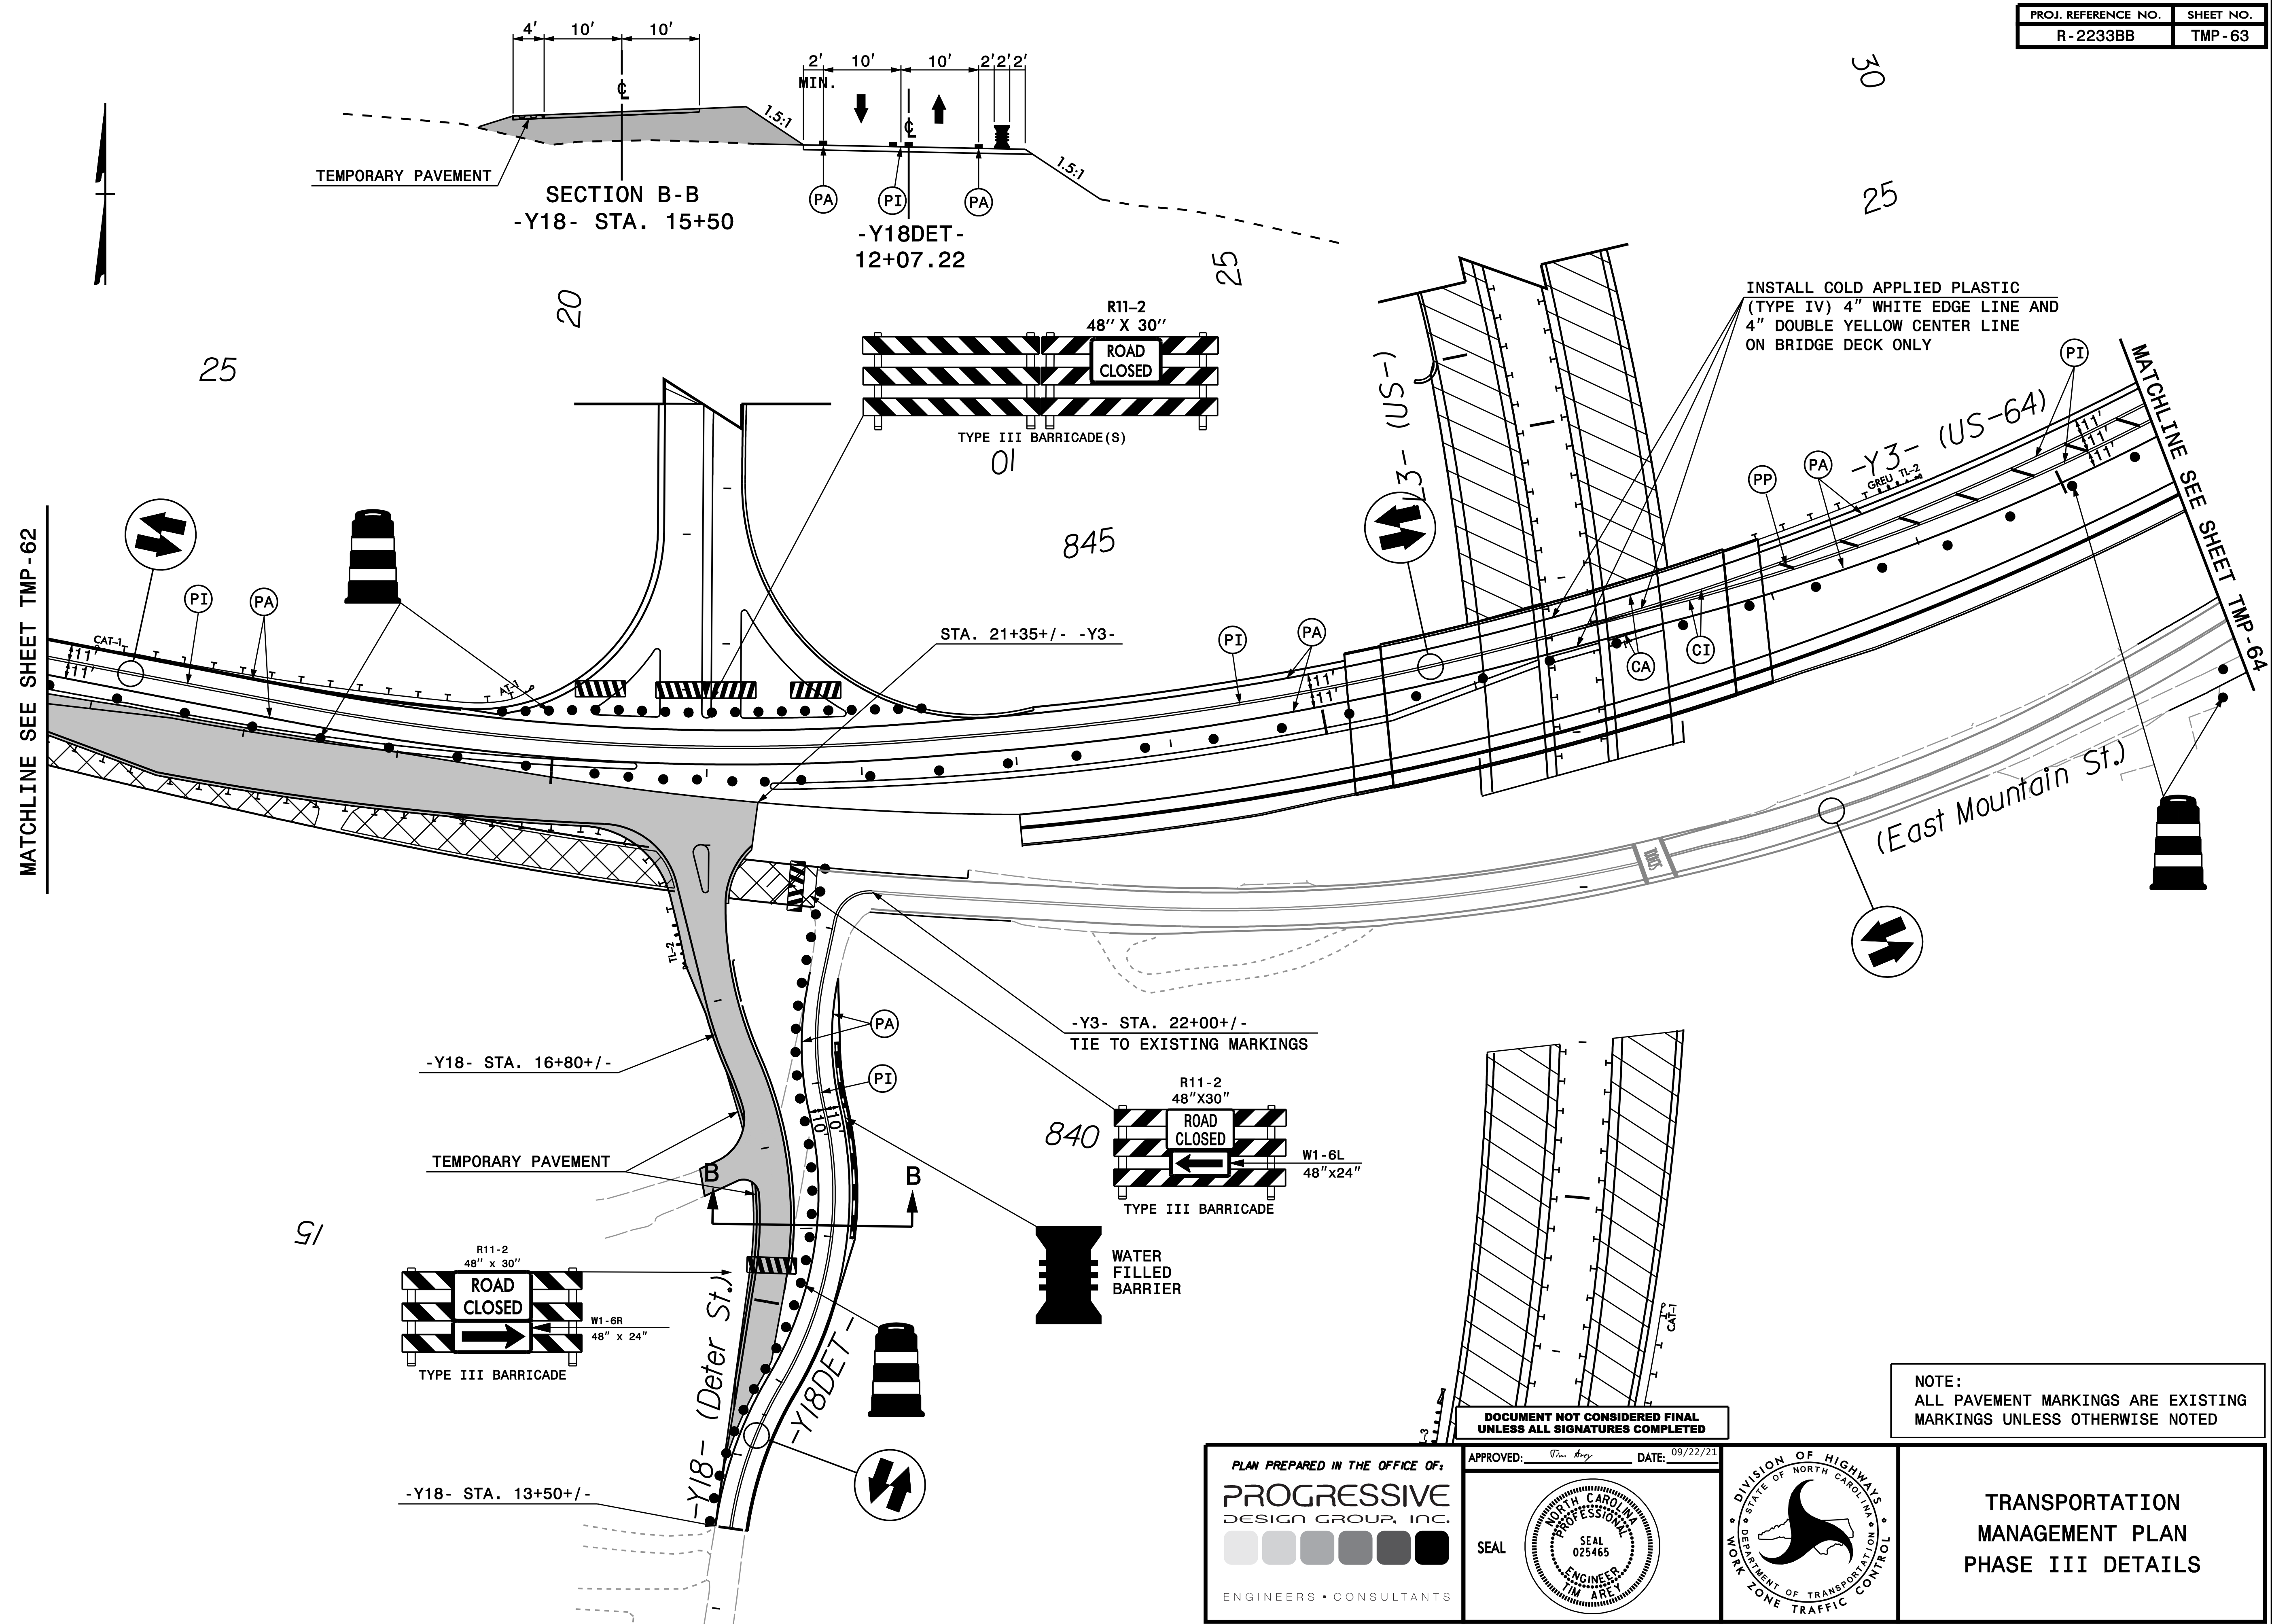

MATCHLINE SEE SHEET TMP-62

MATCHLINE SEE SHEET TMP-64

NOTE:  
ALL PAVEMENT MARKINGS ARE EXISTING  
MARKINGS UNLESS OTHERWISE NOTED

DOCUMENT NOT CONSIDERED FINAL  
UNLESS ALL SIGNATURES COMPLETED

PLAN PREPARED IN THE OFFICE OF:  
**PROGRESSIVE**  
DESIGN GROUP, INC.  
ENGINEERS • CONSULTANTS




APPROVED: [Signature] DATE: 09/22/21

SEAL  
NORTH CAROLINA  
PROFESSIONAL  
ENGINEER  
SEAL  
025465  
TIM ARE


DIVISION OF HIGHWAYS  
STATE OF NORTH CAROLINA  
DEPARTMENT OF TRANSPORTATION  
WORK ZONE TRAFFIC CONTROL

TRANSPORTATION  
MANAGEMENT PLAN  
PHASE III DETAILS



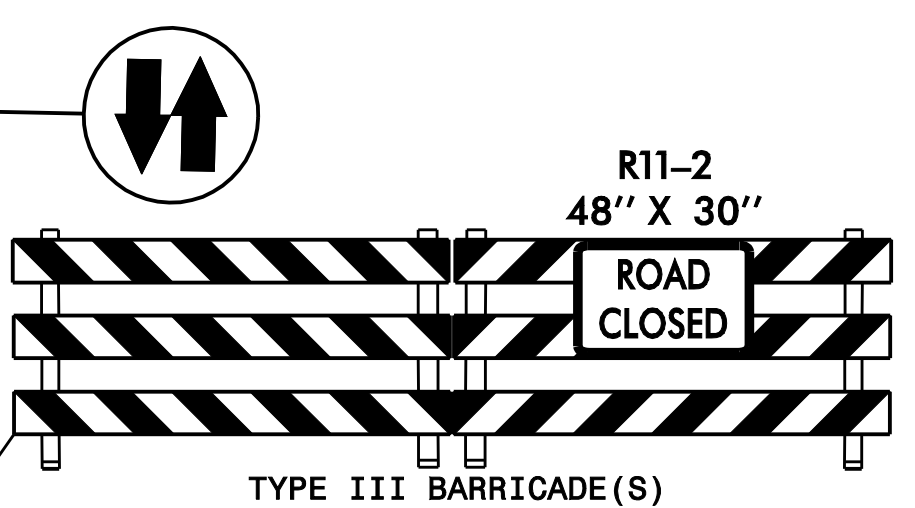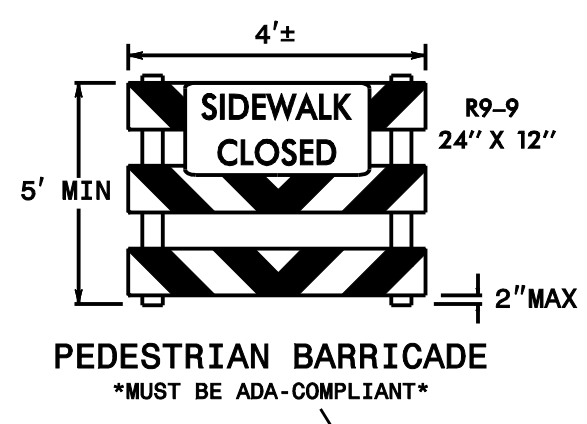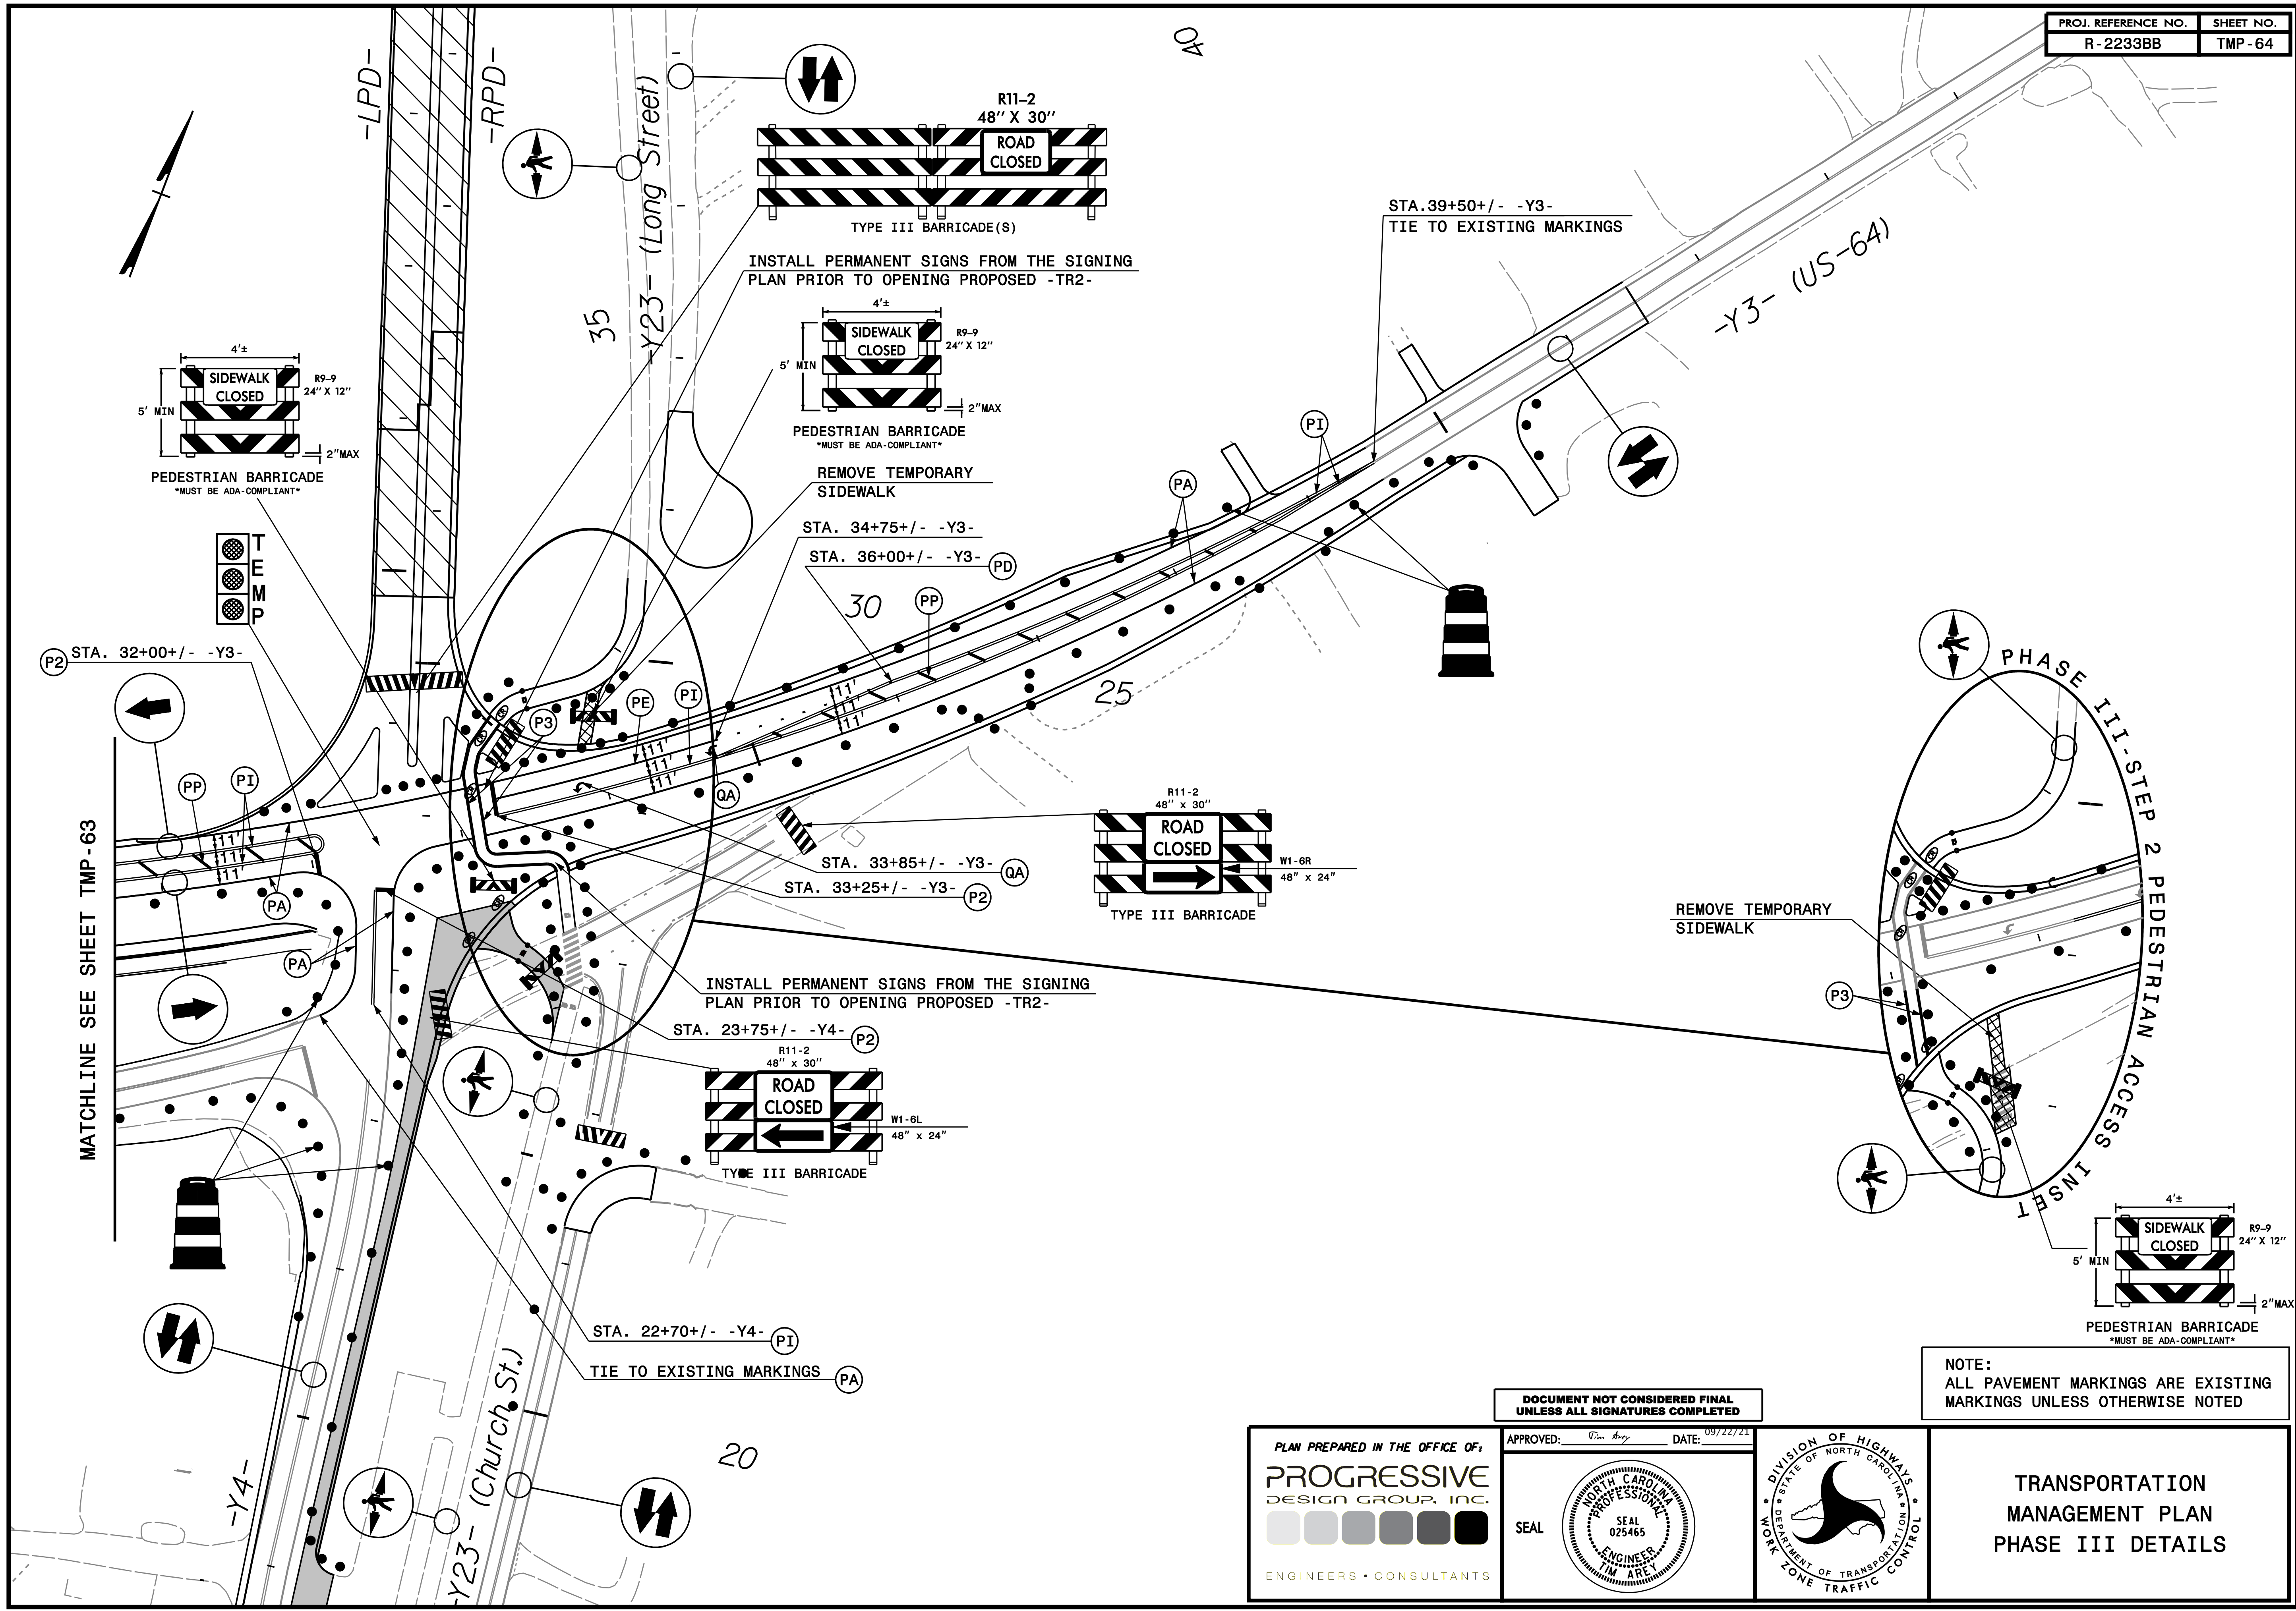


INSTALL PERMANENT SIGNS FROM THE SIGNING PLAN PRIOR TO OPENING PROPOSED -TR2-



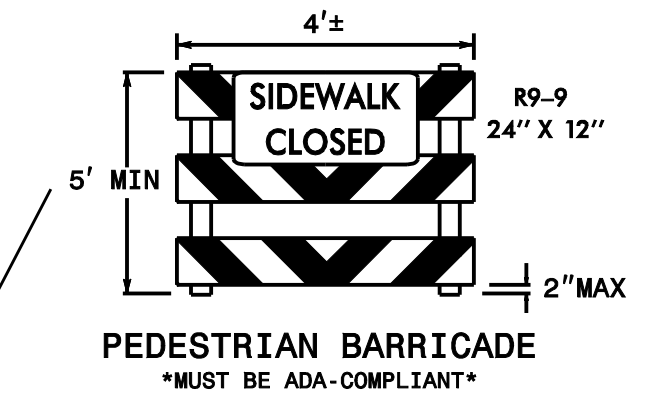


REMOVE TEMPORARY SIDEWALK

STA. 34+75+/- -Y3-  
STA. 36+00+/- -Y3-

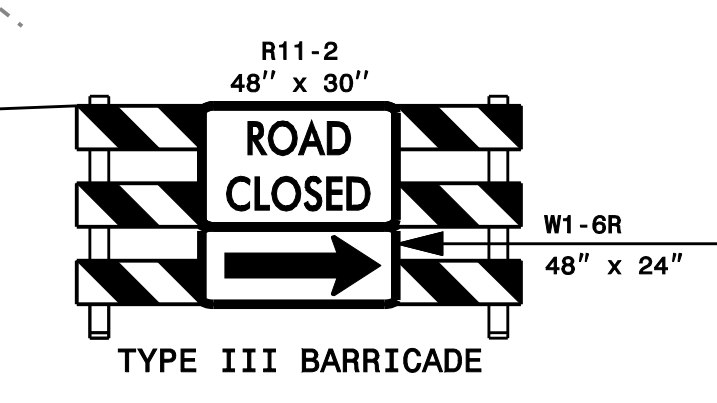

INSTALL PERMANENT SIGNS FROM THE SIGNING PLAN PRIOR TO OPENING PROPOSED -TR2-

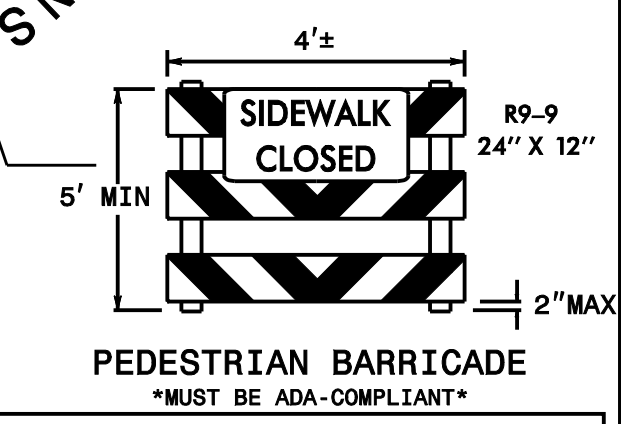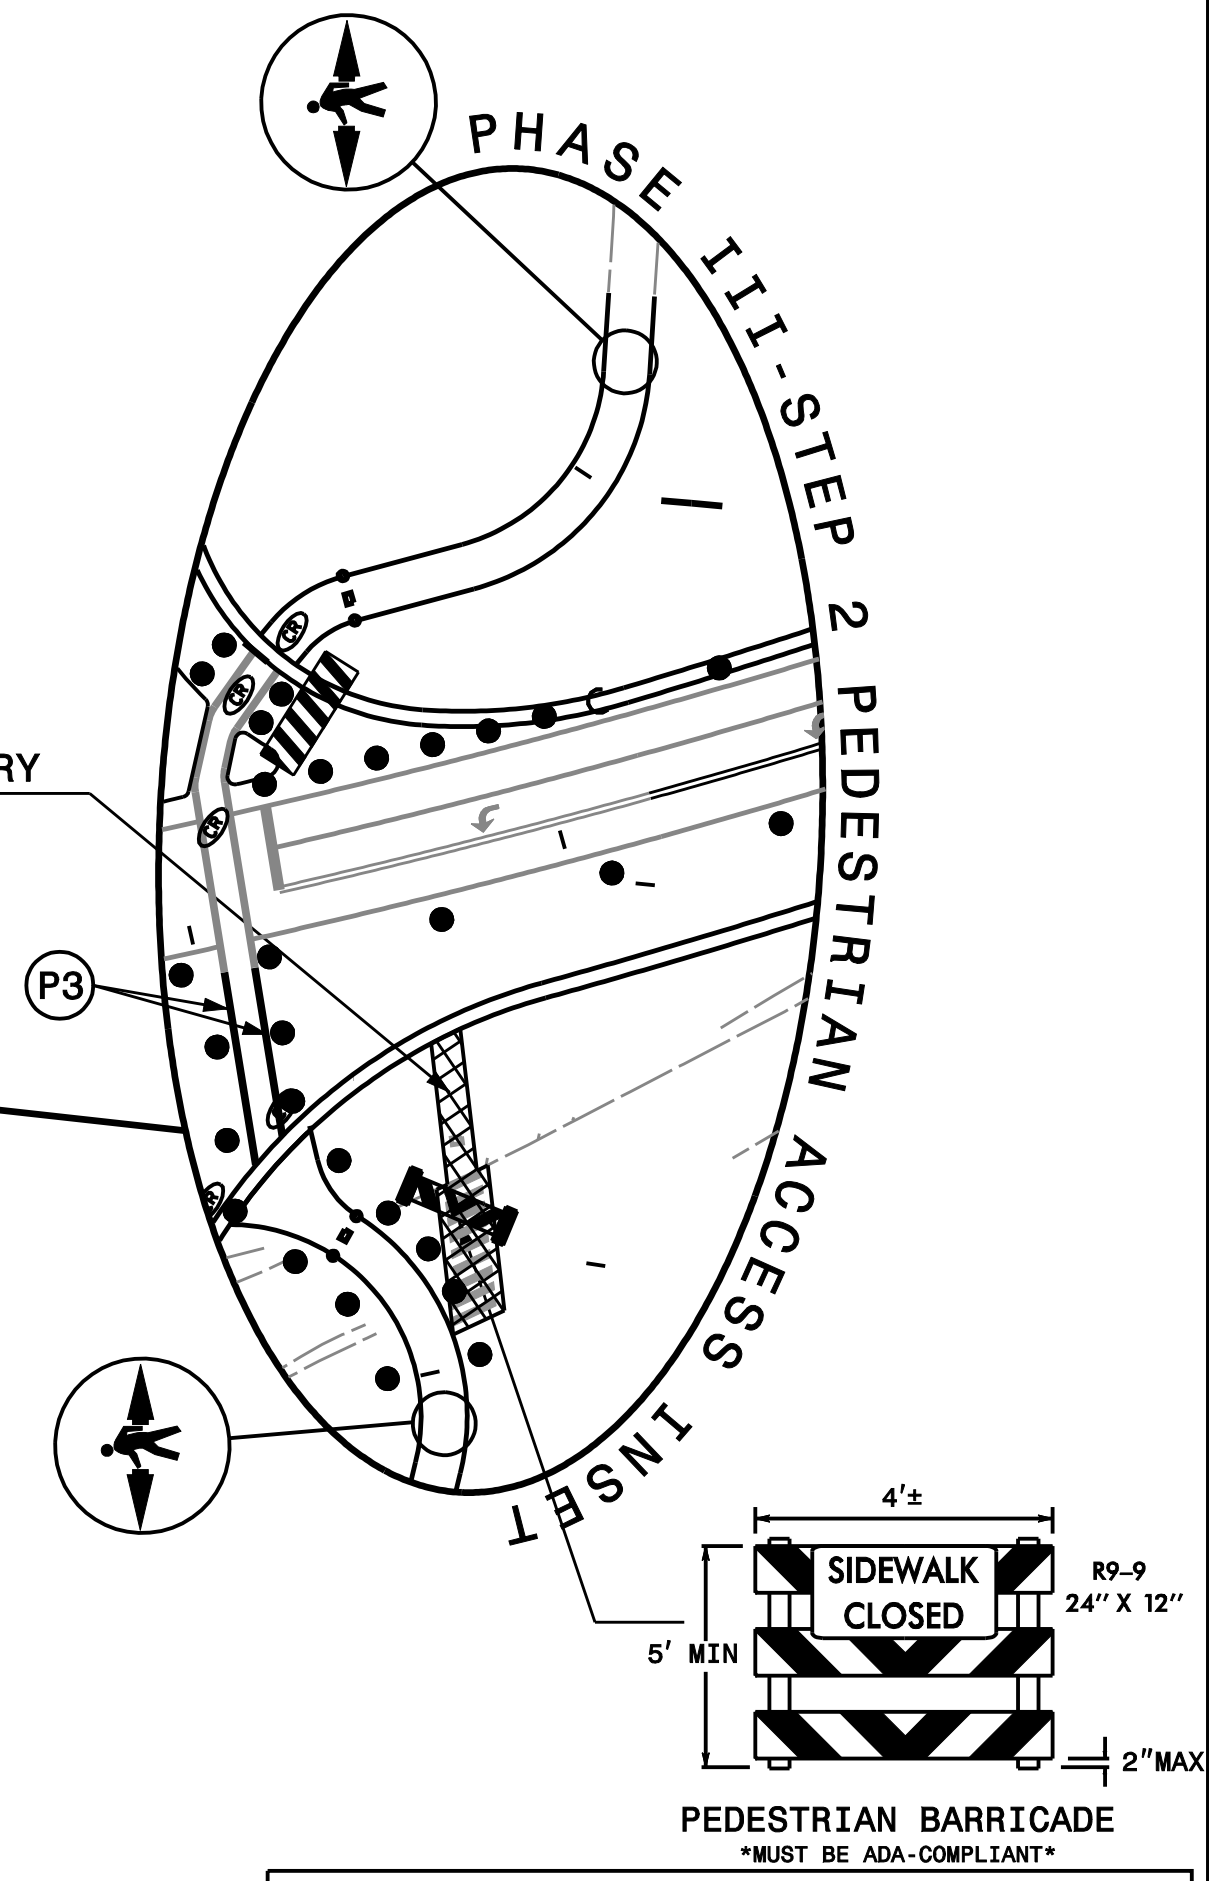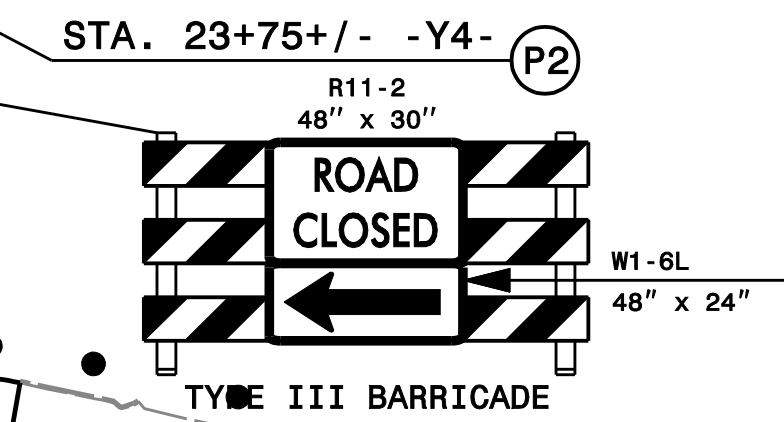

NOTE:  
ALL PAVEMENT MARKINGS ARE EXISTING MARKINGS UNLESS OTHERWISE NOTED

MATCHLINE SEE SHEET TMP-63

DOCUMENT NOT CONSIDERED FINAL UNLESS ALL SIGNATURES COMPLETED


PLAN PREPARED IN THE OFFICE OF:  
**PROGRESSIVE DESIGN GROUP, INC.**  
ENGINEERS • CONSULTANTS

APPROVED: *[Signature]* DATE: 09/22/23  
SEAL  
NORTH CAROLINA PROFESSIONAL ENGINEER SEAL 025465  
TIM ARE

DIVISION OF HIGHWAYS  
STATE OF NORTH CAROLINA  
DEPARTMENT OF TRANSPORTATION  
WORK ZONE TRAFFIC CONTROL

TRANSPORTATION MANAGEMENT PLAN  
PHASE III DETAILS



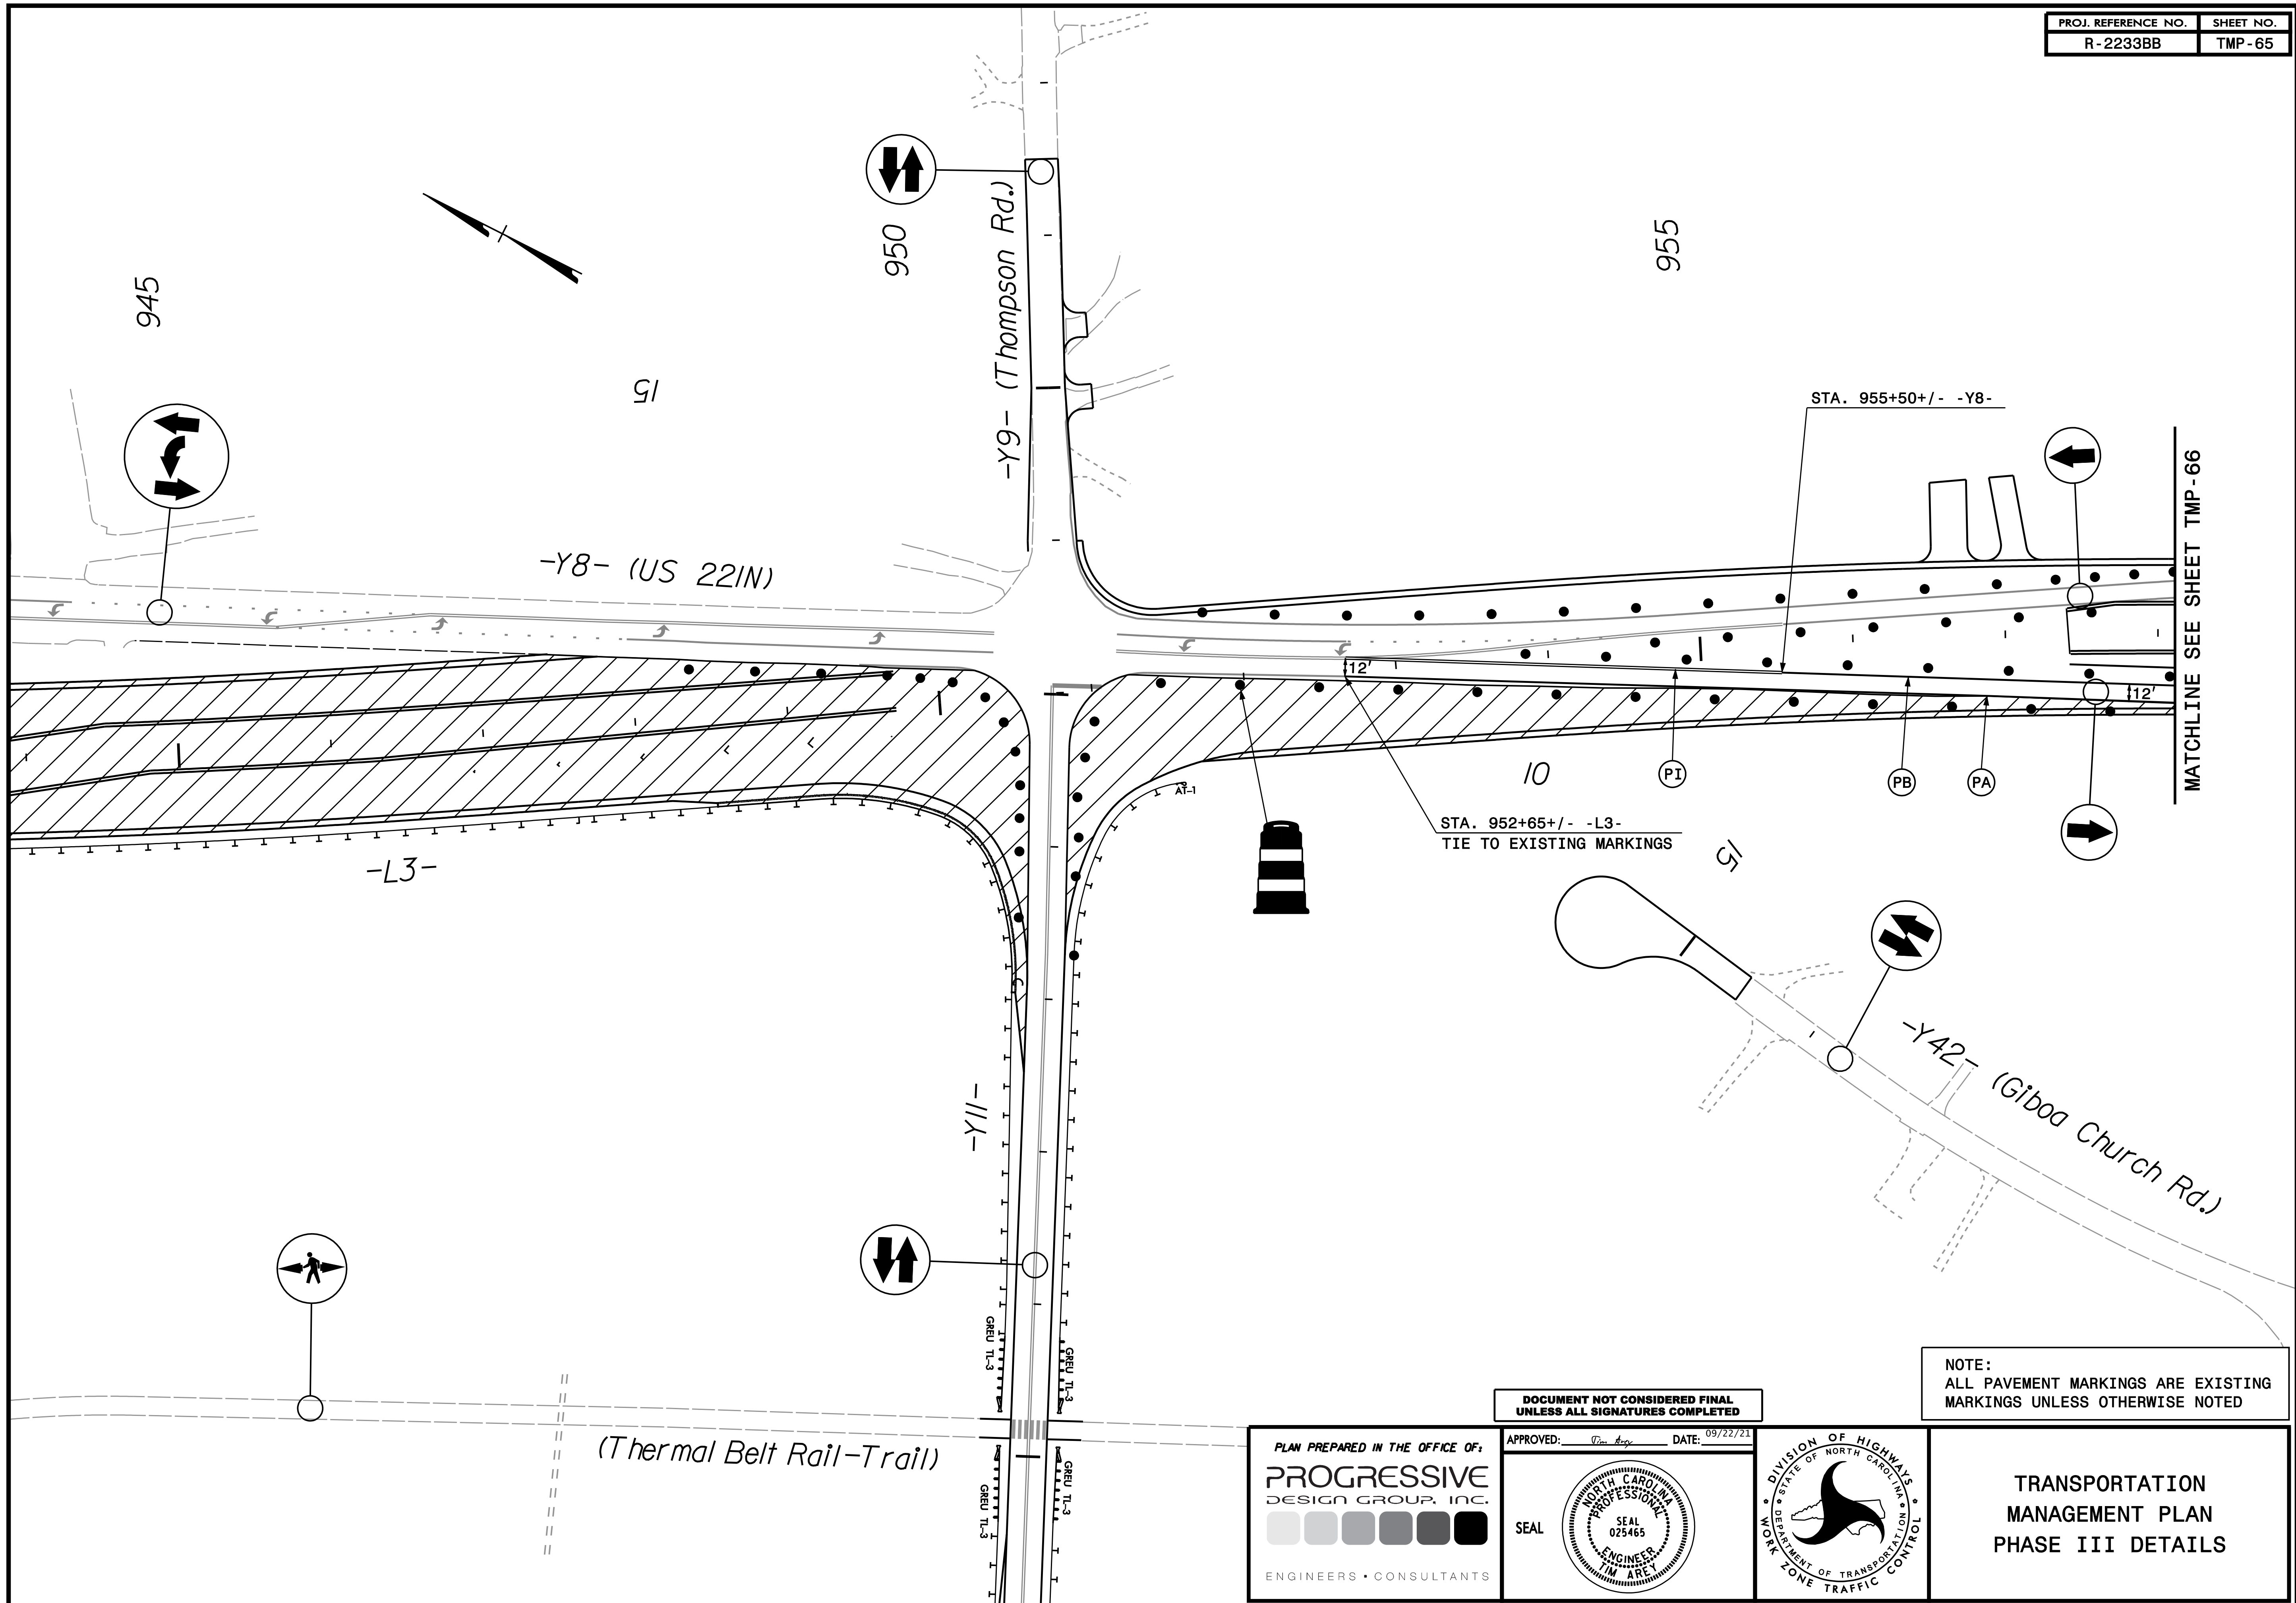

NOTE:  
ALL PAVEMENT MARKINGS ARE EXISTING  
MARKINGS UNLESS OTHERWISE NOTED


DOCUMENT NOT CONSIDERED FINAL  
UNLESS ALL SIGNATURES COMPLETED

PLAN PREPARED IN THE OFFICE OF:  
**PROGRESSIVE**  
DESIGN GROUP, INC.  
ENGINEERS • CONSULTANTS

APPROVED: *[Signature]* DATE: 09/22/23

SEAL

**TRANSPORTATION  
MANAGEMENT PLAN  
PHASE III DETAILS**

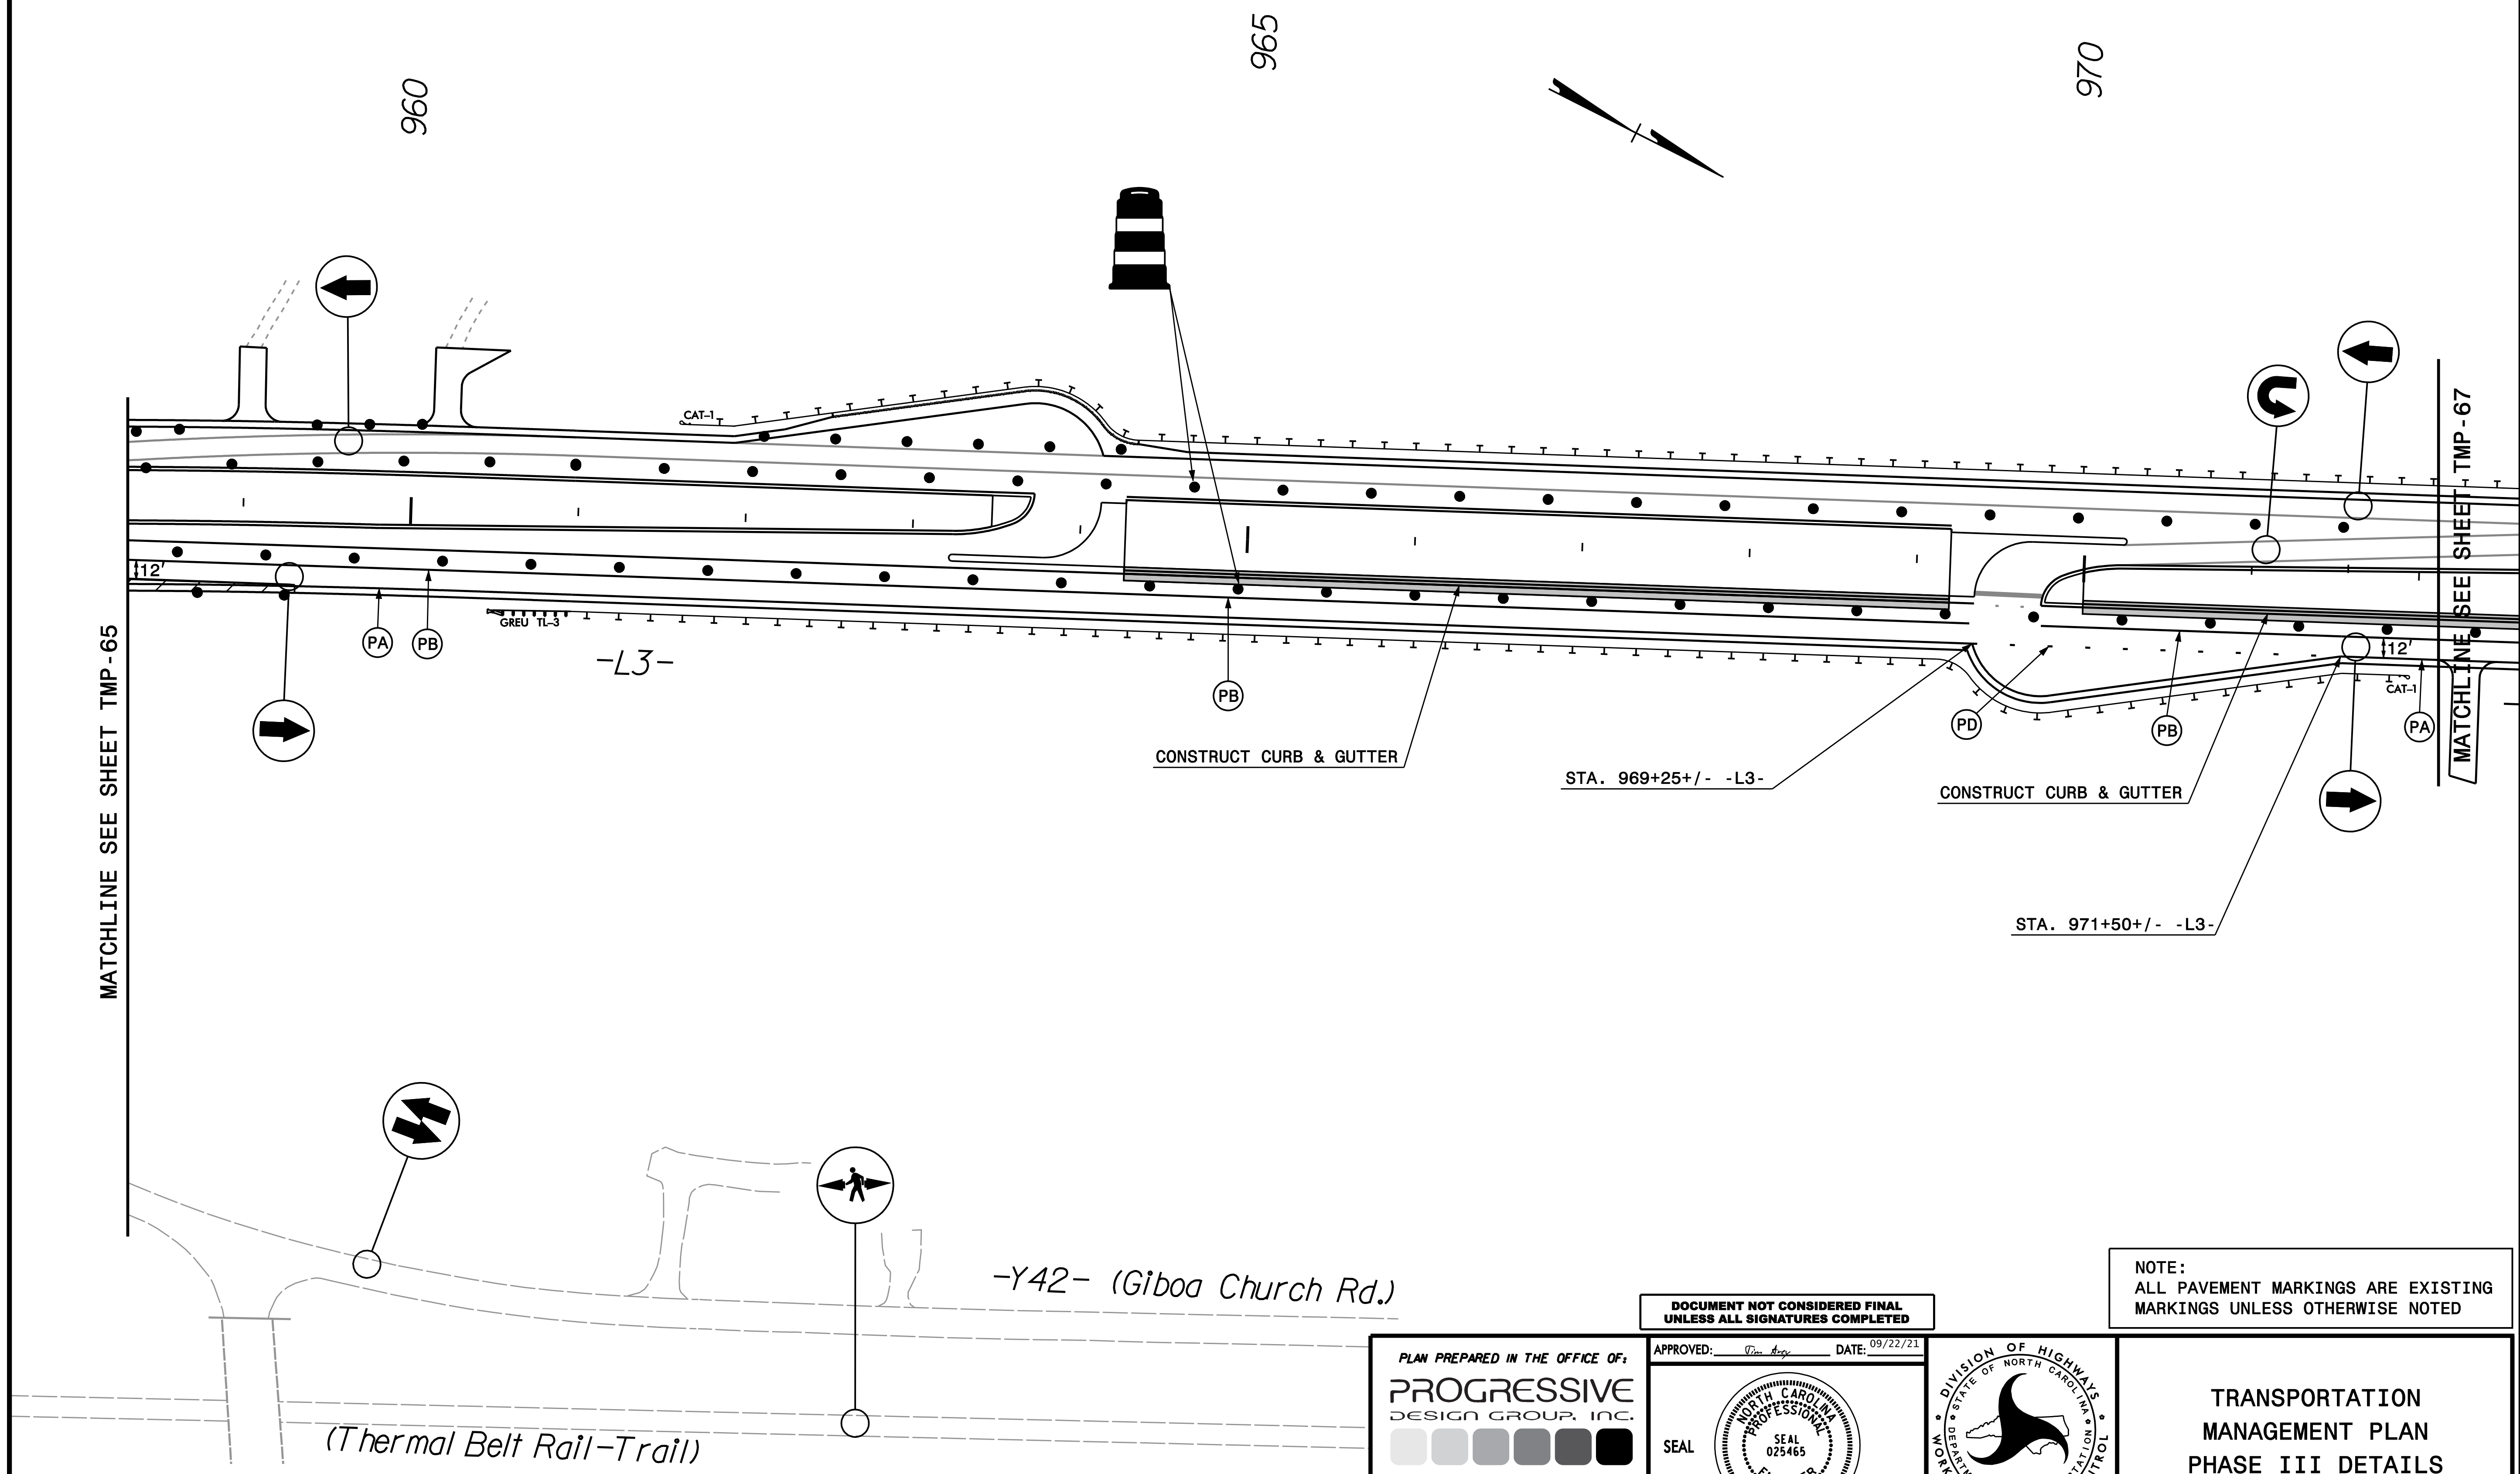

DOCUMENT NOT CONSIDERED FINAL  
UNLESS ALL SIGNATURES COMPLETED

NOTE:  
ALL PAVEMENT MARKINGS ARE EXISTING  
MARKINGS UNLESS OTHERWISE NOTED

PLAN PREPARED IN THE OFFICE OF:

**PROGRESSIVE**  
DESIGN GROUP, INC.

ENGINEERS • CONSULTANTS

APPROVED: *[Signature]* DATE: 09/22/23


SEAL

PROFESSIONAL ENGINEER  
SEAL 025465  
STATE OF NORTH CAROLINA

DIVISION OF HIGHWAYS  
STATE OF NORTH CAROLINA  
DEPARTMENT OF TRANSPORTATION  
WORK ZONE TRAFFIC CONTROL

TRANSPORTATION  
MANAGEMENT PLAN  
PHASE III DETAILS



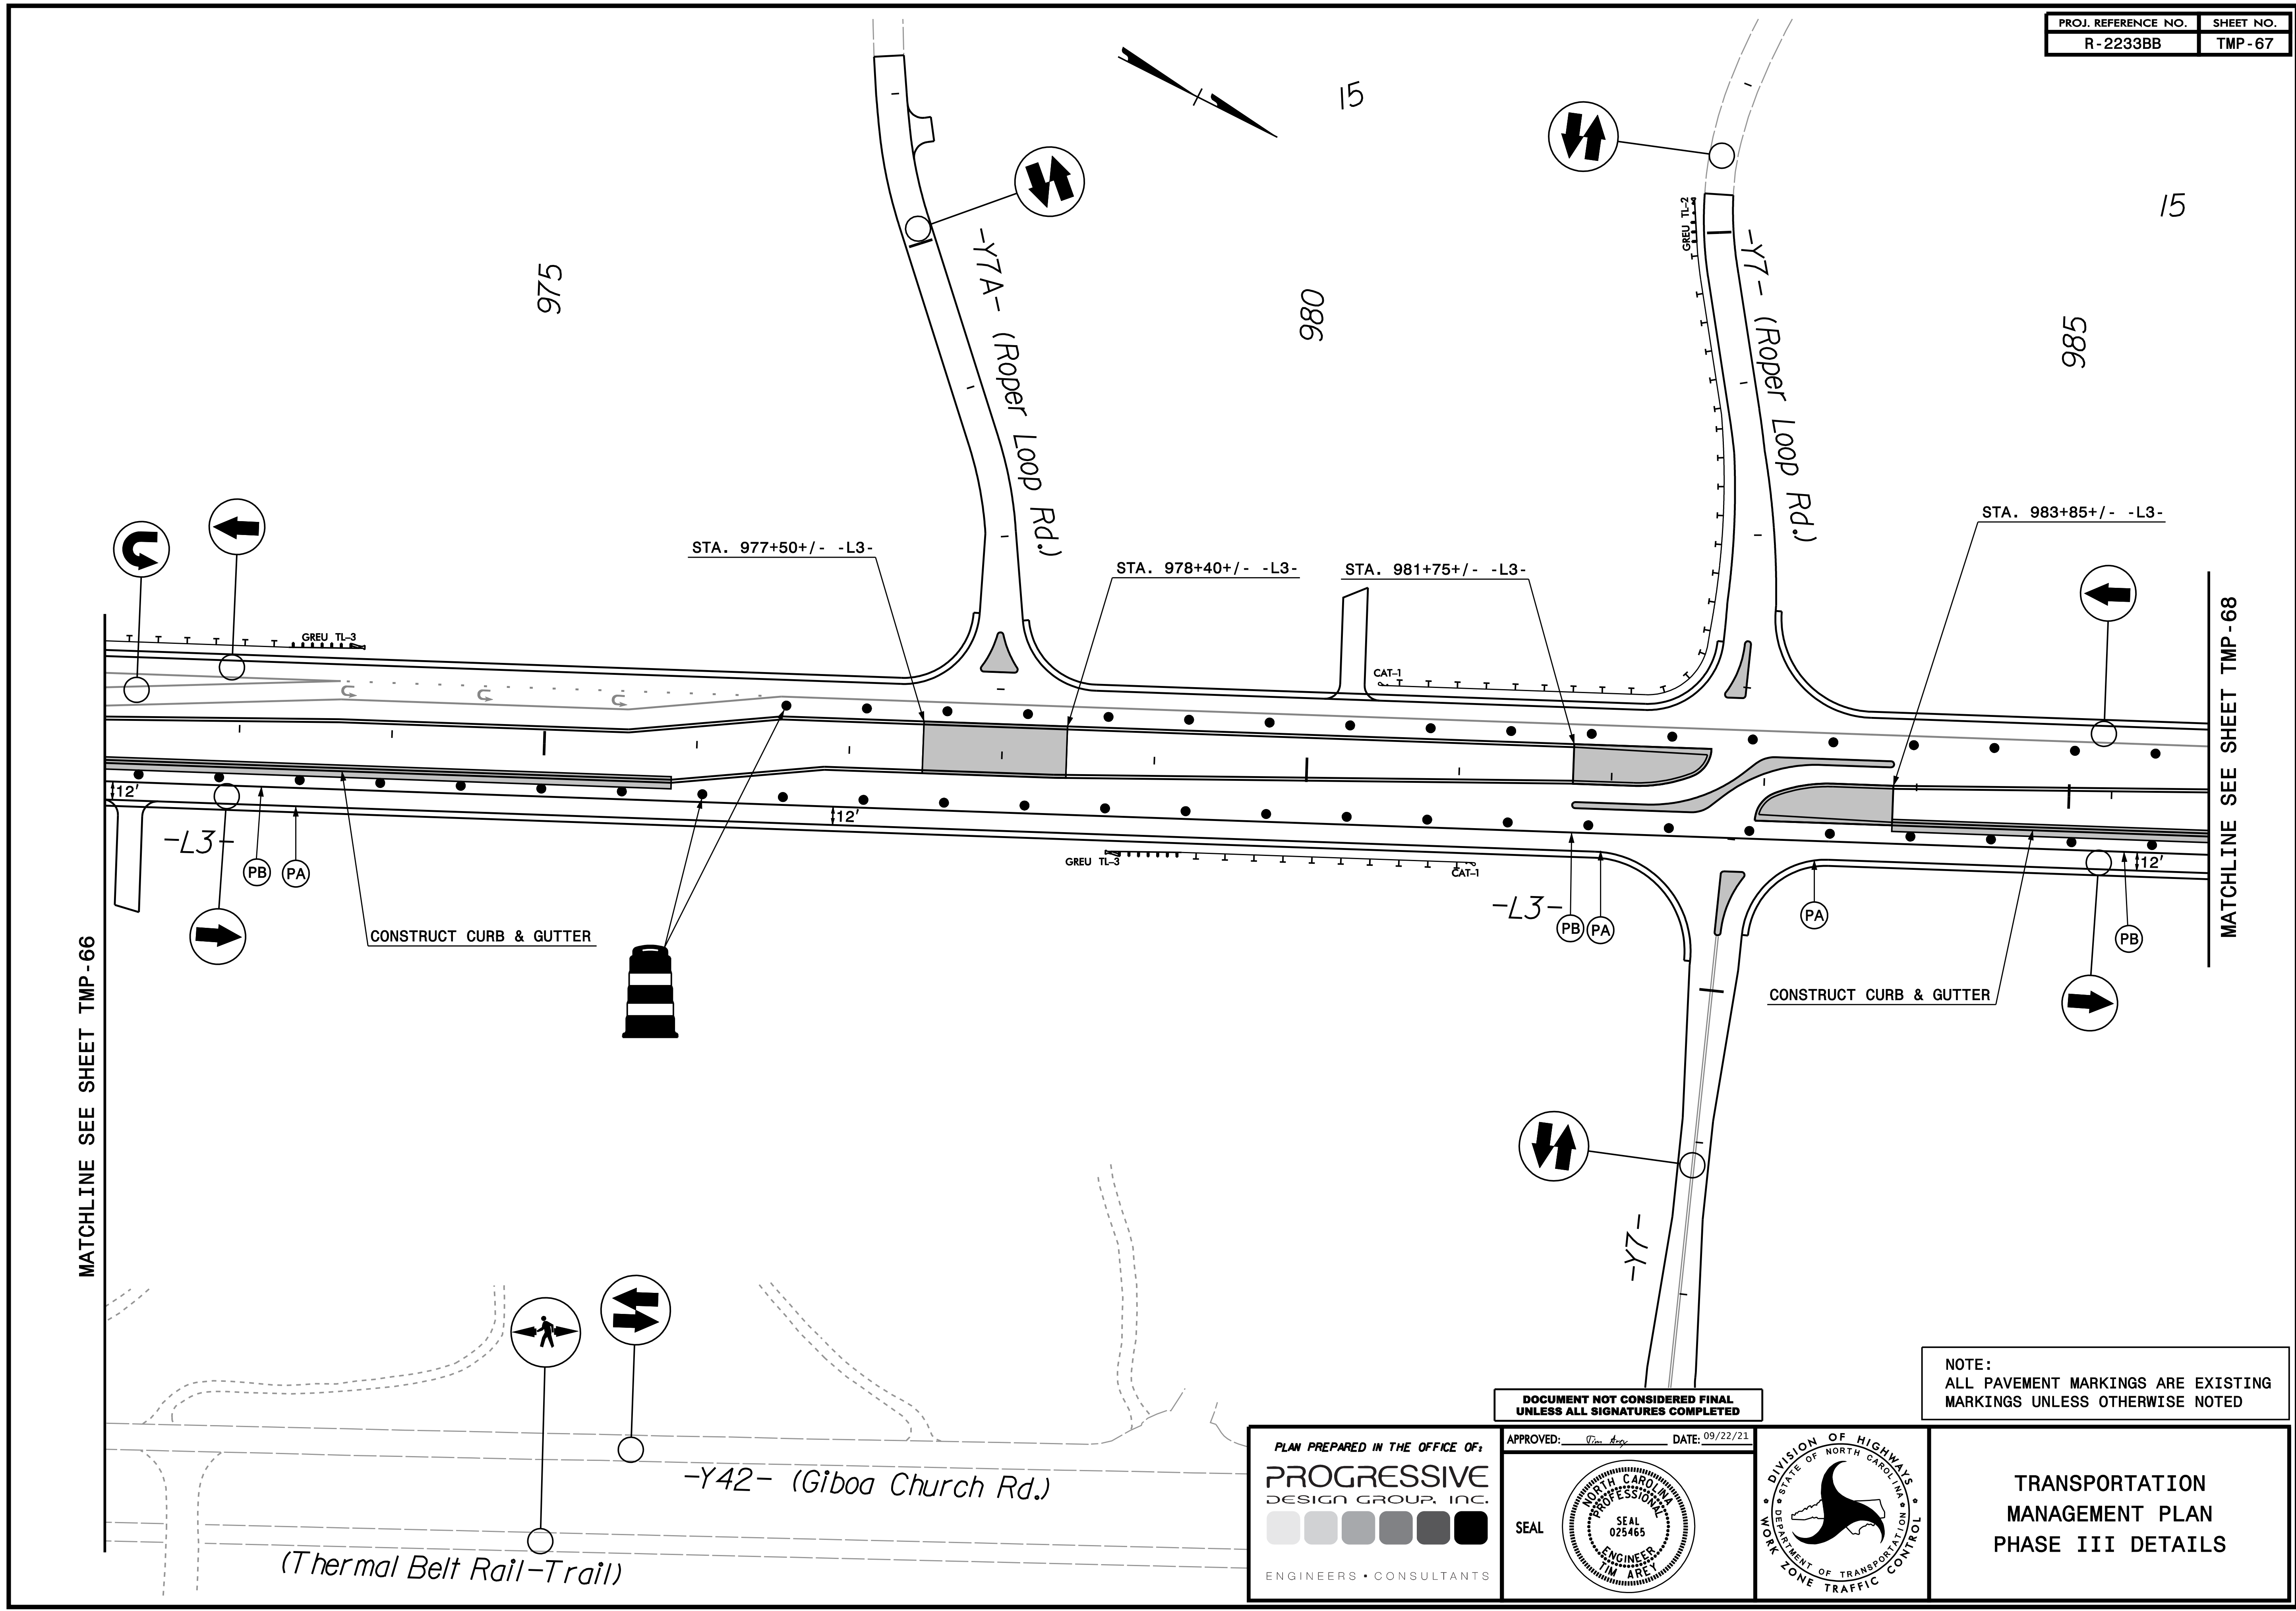

NOTE:  
ALL PAVEMENT MARKINGS ARE EXISTING  
MARKINGS UNLESS OTHERWISE NOTED


DOCUMENT NOT CONSIDERED FINAL  
UNLESS ALL SIGNATURES COMPLETED

PLAN PREPARED IN THE OFFICE OF:  
**PROGRESSIVE**  
DESIGN GROUP, INC.  
ENGINEERS • CONSULTANTS

APPROVED: *[Signature]* DATE: 09/22/23  
SEAL  
NORTH CAROLINA PROFESSIONAL ENGINEER SEAL 025465

DIVISION OF HIGHWAYS  
STATE OF NORTH CAROLINA  
DEPARTMENT OF TRANSPORTATION  
WORK ZONE TRAFFIC CONTROL

TRANSPORTATION  
MANAGEMENT PLAN  
PHASE III DETAILS

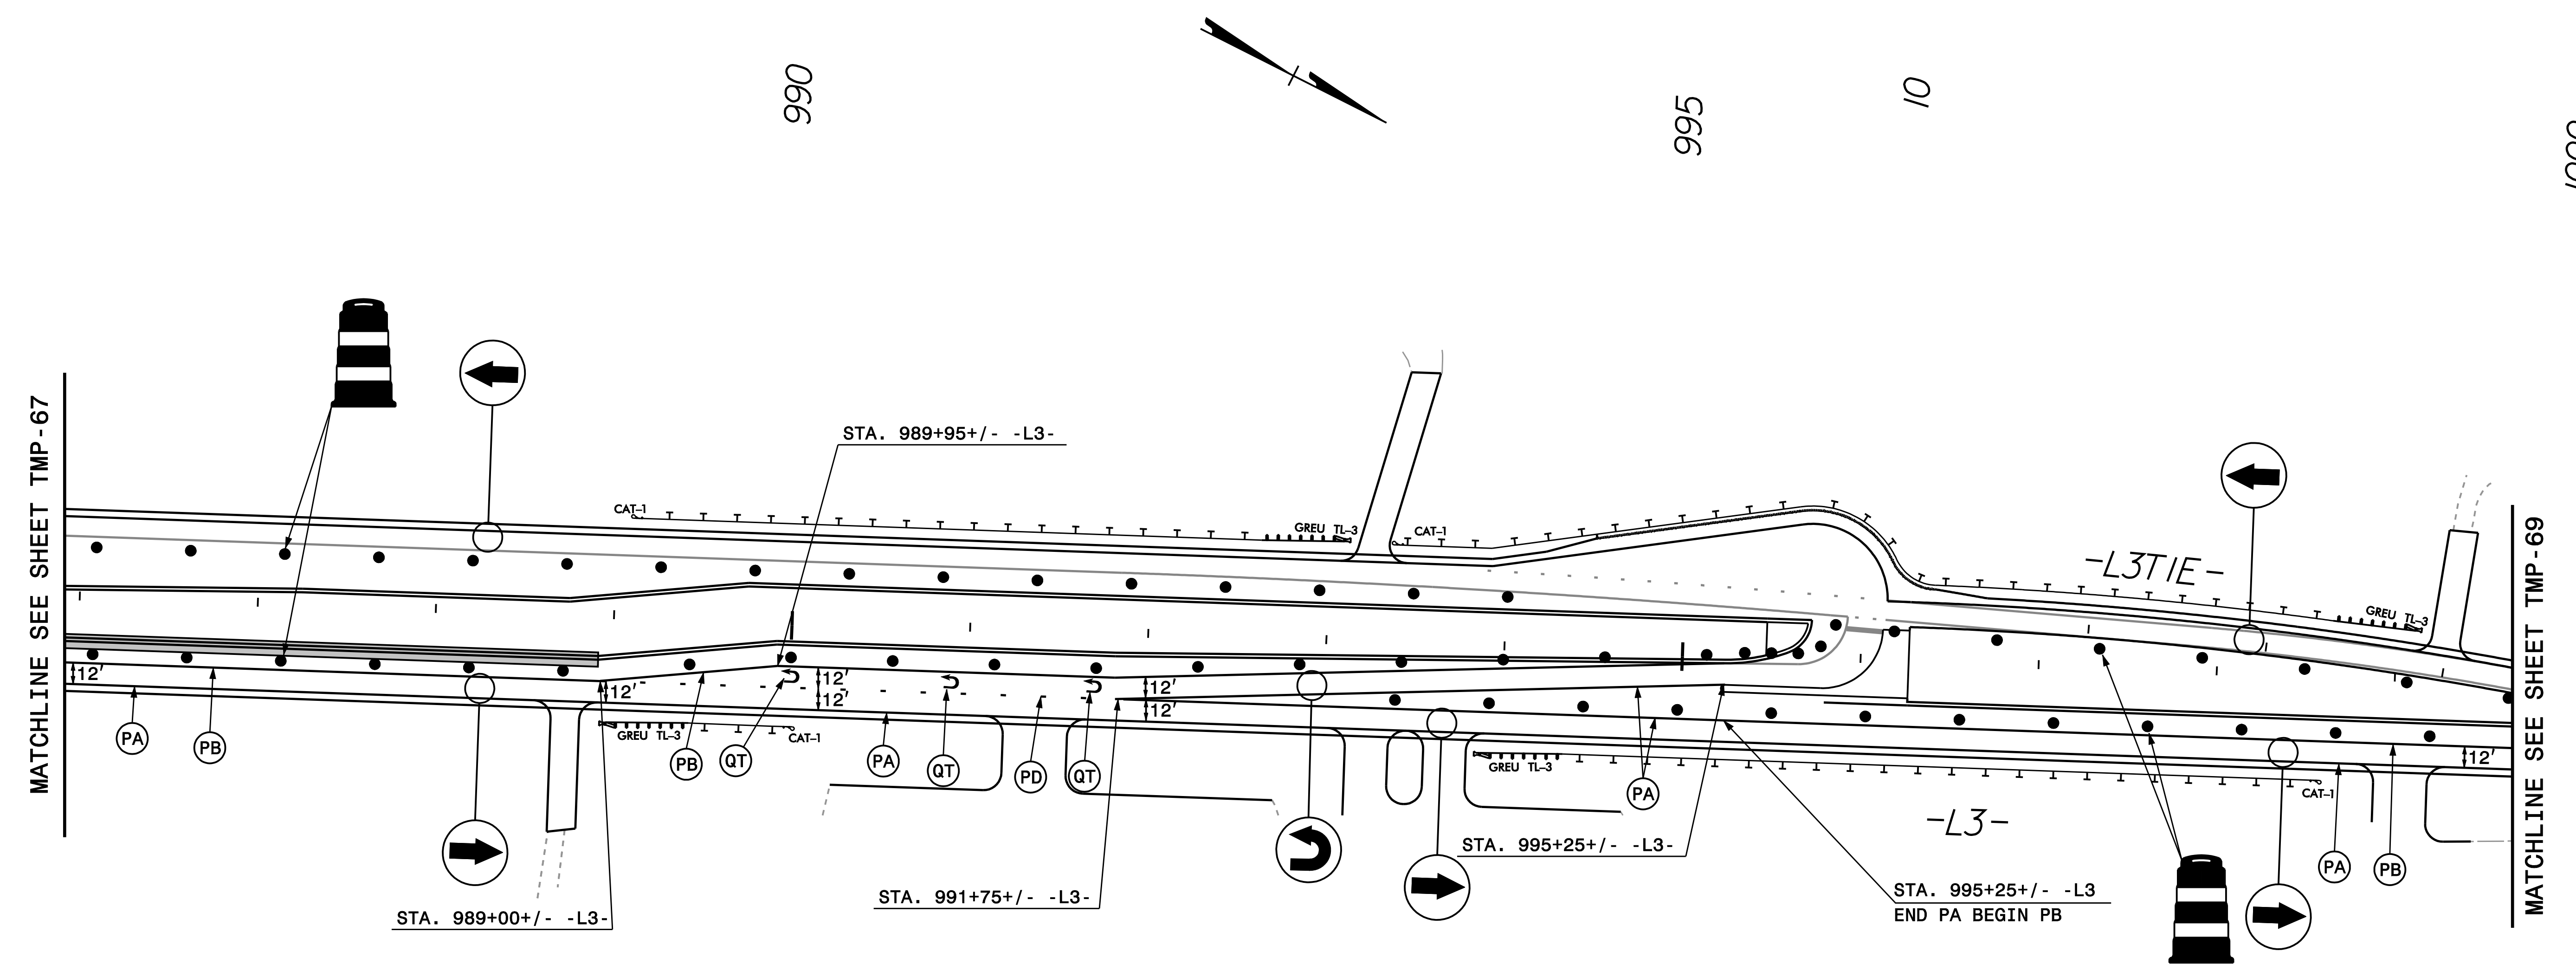

990

995

10

1000

DOCUMENT NOT CONSIDERED FINAL  
UNLESS ALL SIGNATURES COMPLETED

NOTE:  
ALL PAVEMENT MARKINGS ARE EXISTING  
MARKINGS UNLESS OTHERWISE NOTED

PLAN PREPARED IN THE OFFICE OF:  
**PROGRESSIVE**  
DESIGN GROUP, INC.  
ENGINEERS • CONSULTANTS


APPROVED: *[Signature]* DATE: 09/22/21

SEAL  
NORTH CAROLINA  
PROFESSIONAL  
ENGINEER  
SEAL  
025465  
I.M. ARE

DIVISION OF HIGHWAYS  
STATE OF NORTH CAROLINA  
DEPARTMENT OF TRANSPORTATION  
WORK ZONE TRAFFIC CONTROL

TRANSPORTATION  
MANAGEMENT PLAN  
PHASE III DETAILS



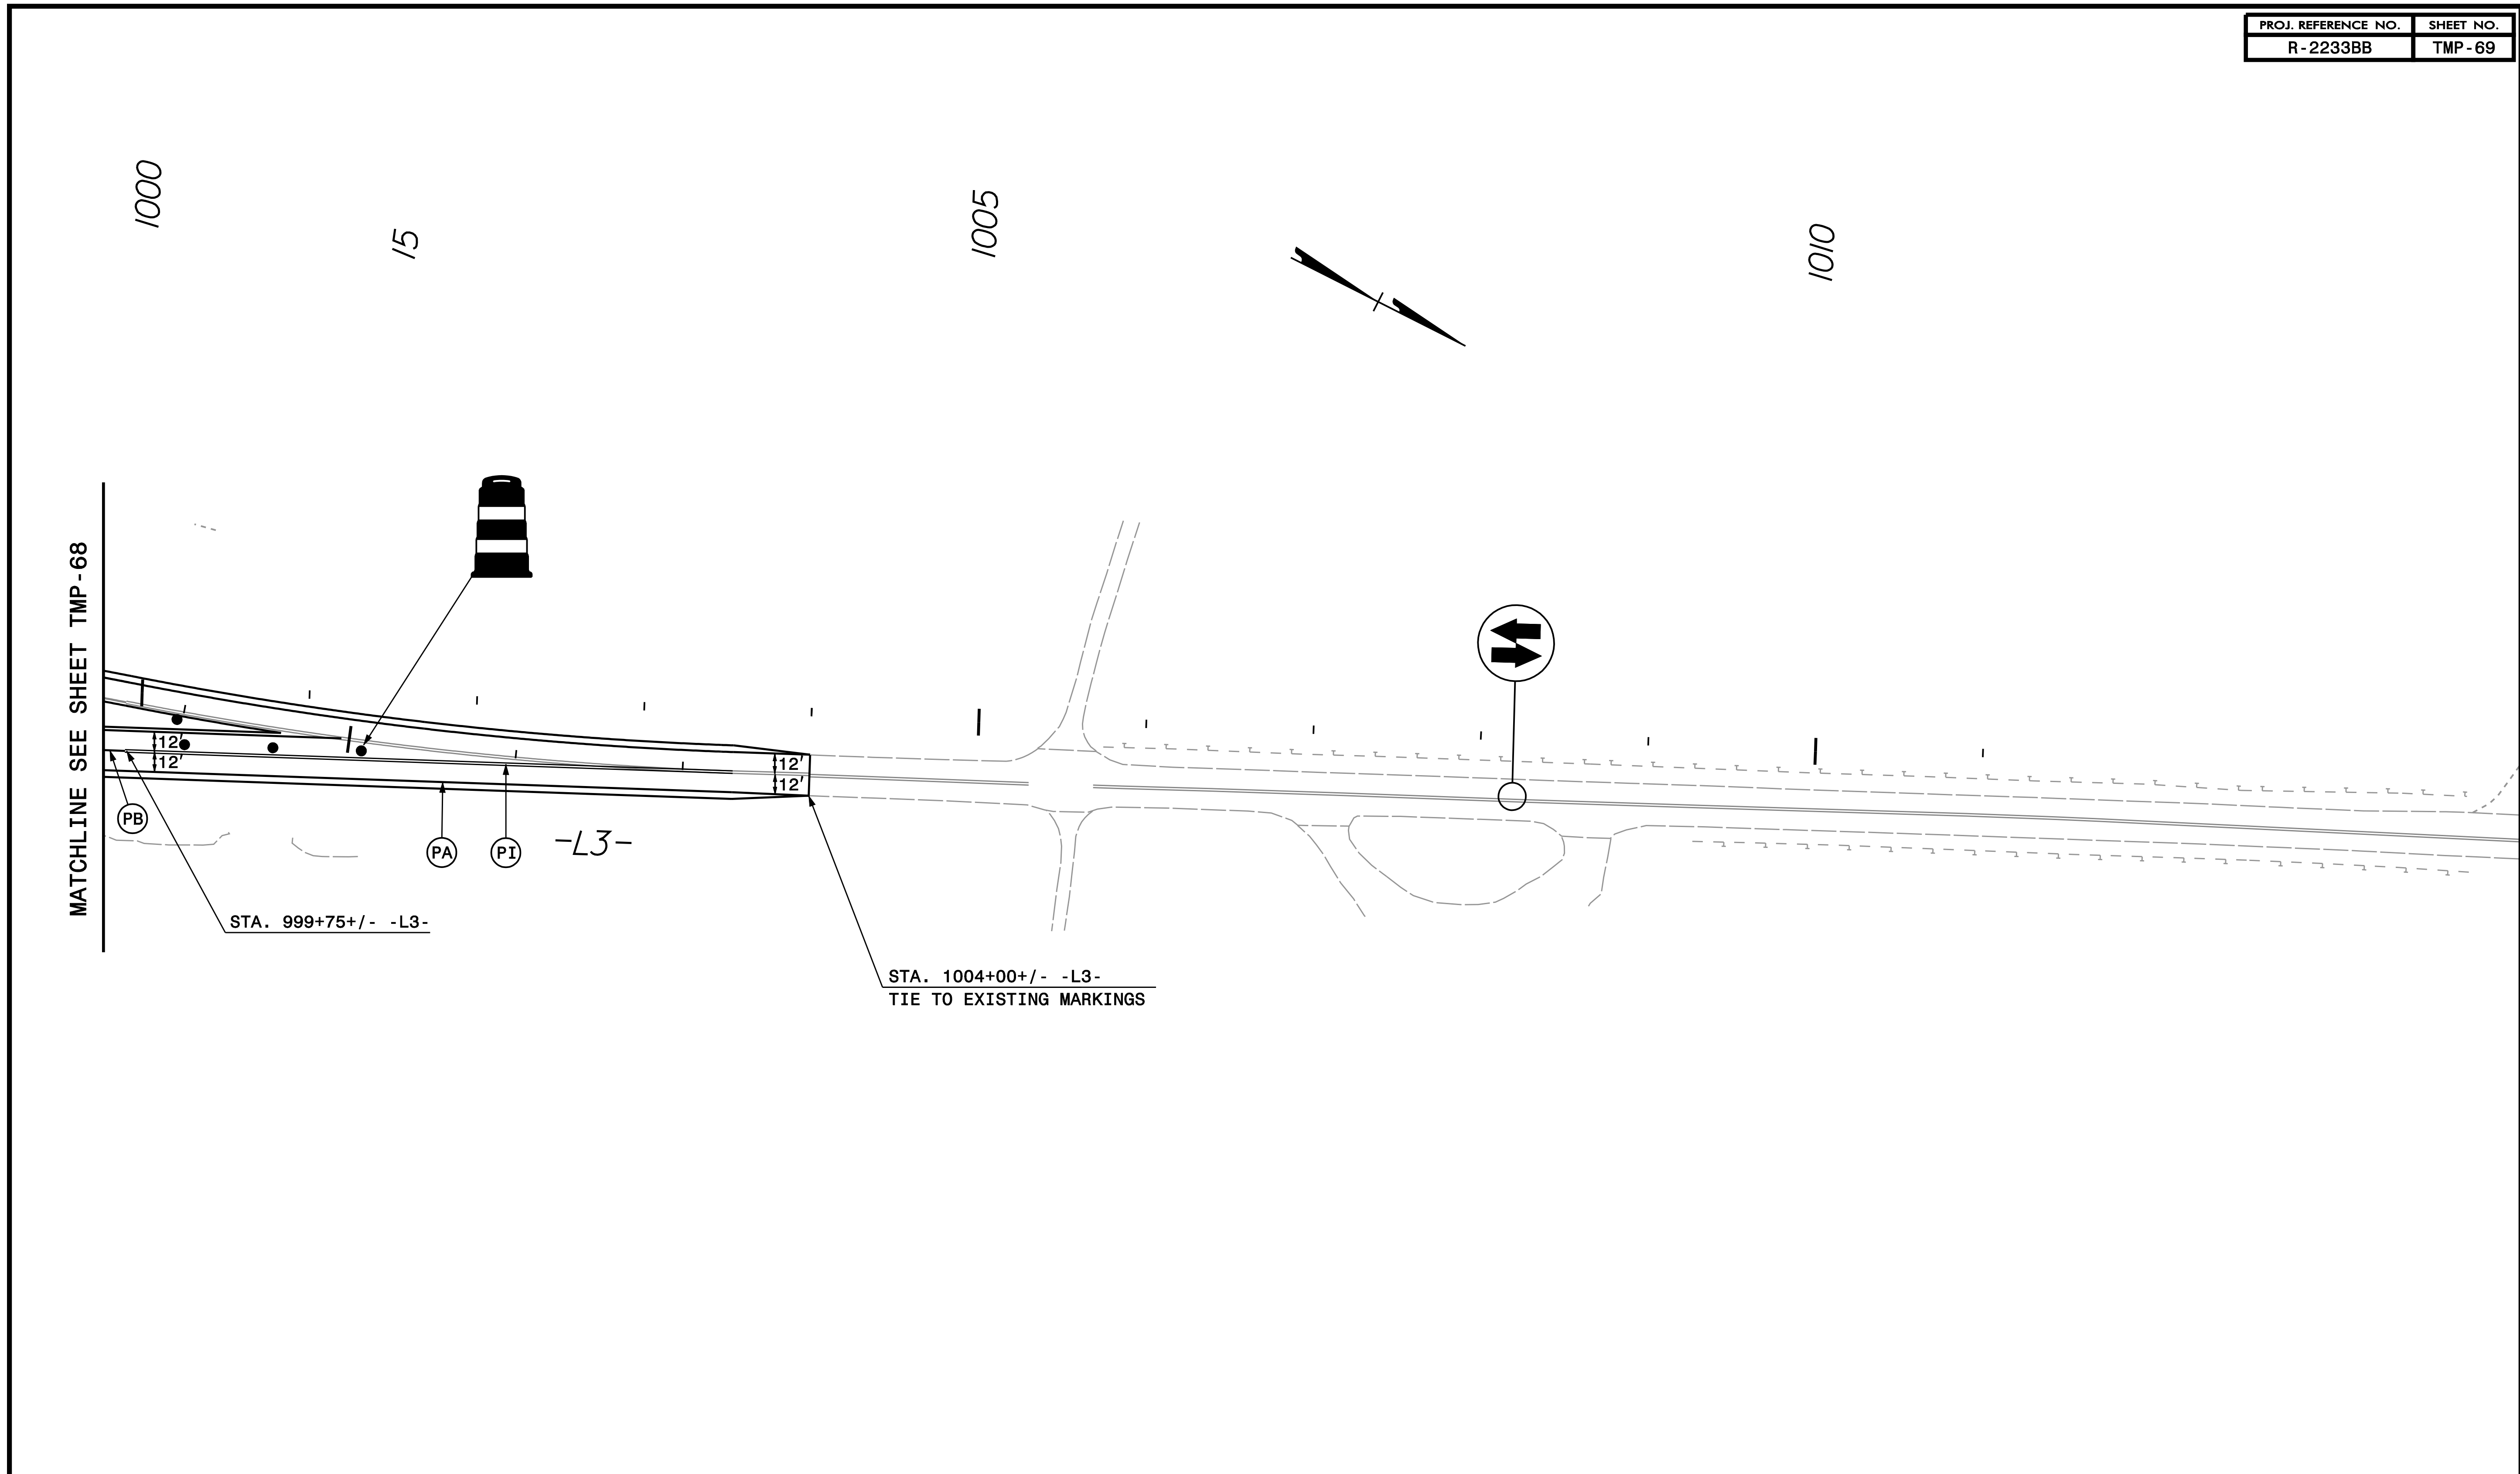

MATCHLINE SEE SHEET TMP-68

1000

15

1005

1010

PB

PA

PI




-L3-

STA. 999+75+/- -L3-

12'

12'

STA. 1004+00+/- -L3-  
TIE TO EXISTING MARKINGS

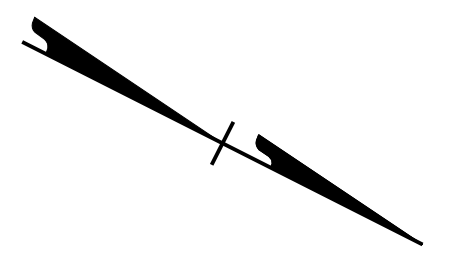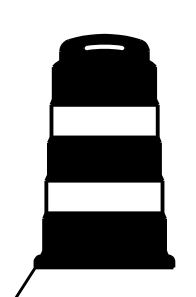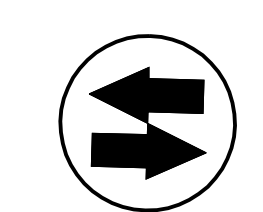

DOCUMENT NOT CONSIDERED FINAL  
UNLESS ALL SIGNATURES COMPLETED

NOTE:  
ALL PAVEMENT MARKINGS ARE EXISTING  
MARKINGS UNLESS OTHERWISE NOTED

PLAN PREPARED IN THE OFFICE OF:

**PROGRESSIVE**  
DESIGN GROUP, INC.


ENGINEERS • CONSULTANTS

APPROVED: *[Signature]* DATE: 09/22/23

SEAL

DIVISION OF HIGHWAYS  
STATE OF NORTH CAROLINA  
DEPARTMENT OF TRANSPORTATION  
WORK ZONE TRAFFIC CONTROL

TRANSPORTATION  
MANAGEMENT PLAN  
PHASE III DETAILS

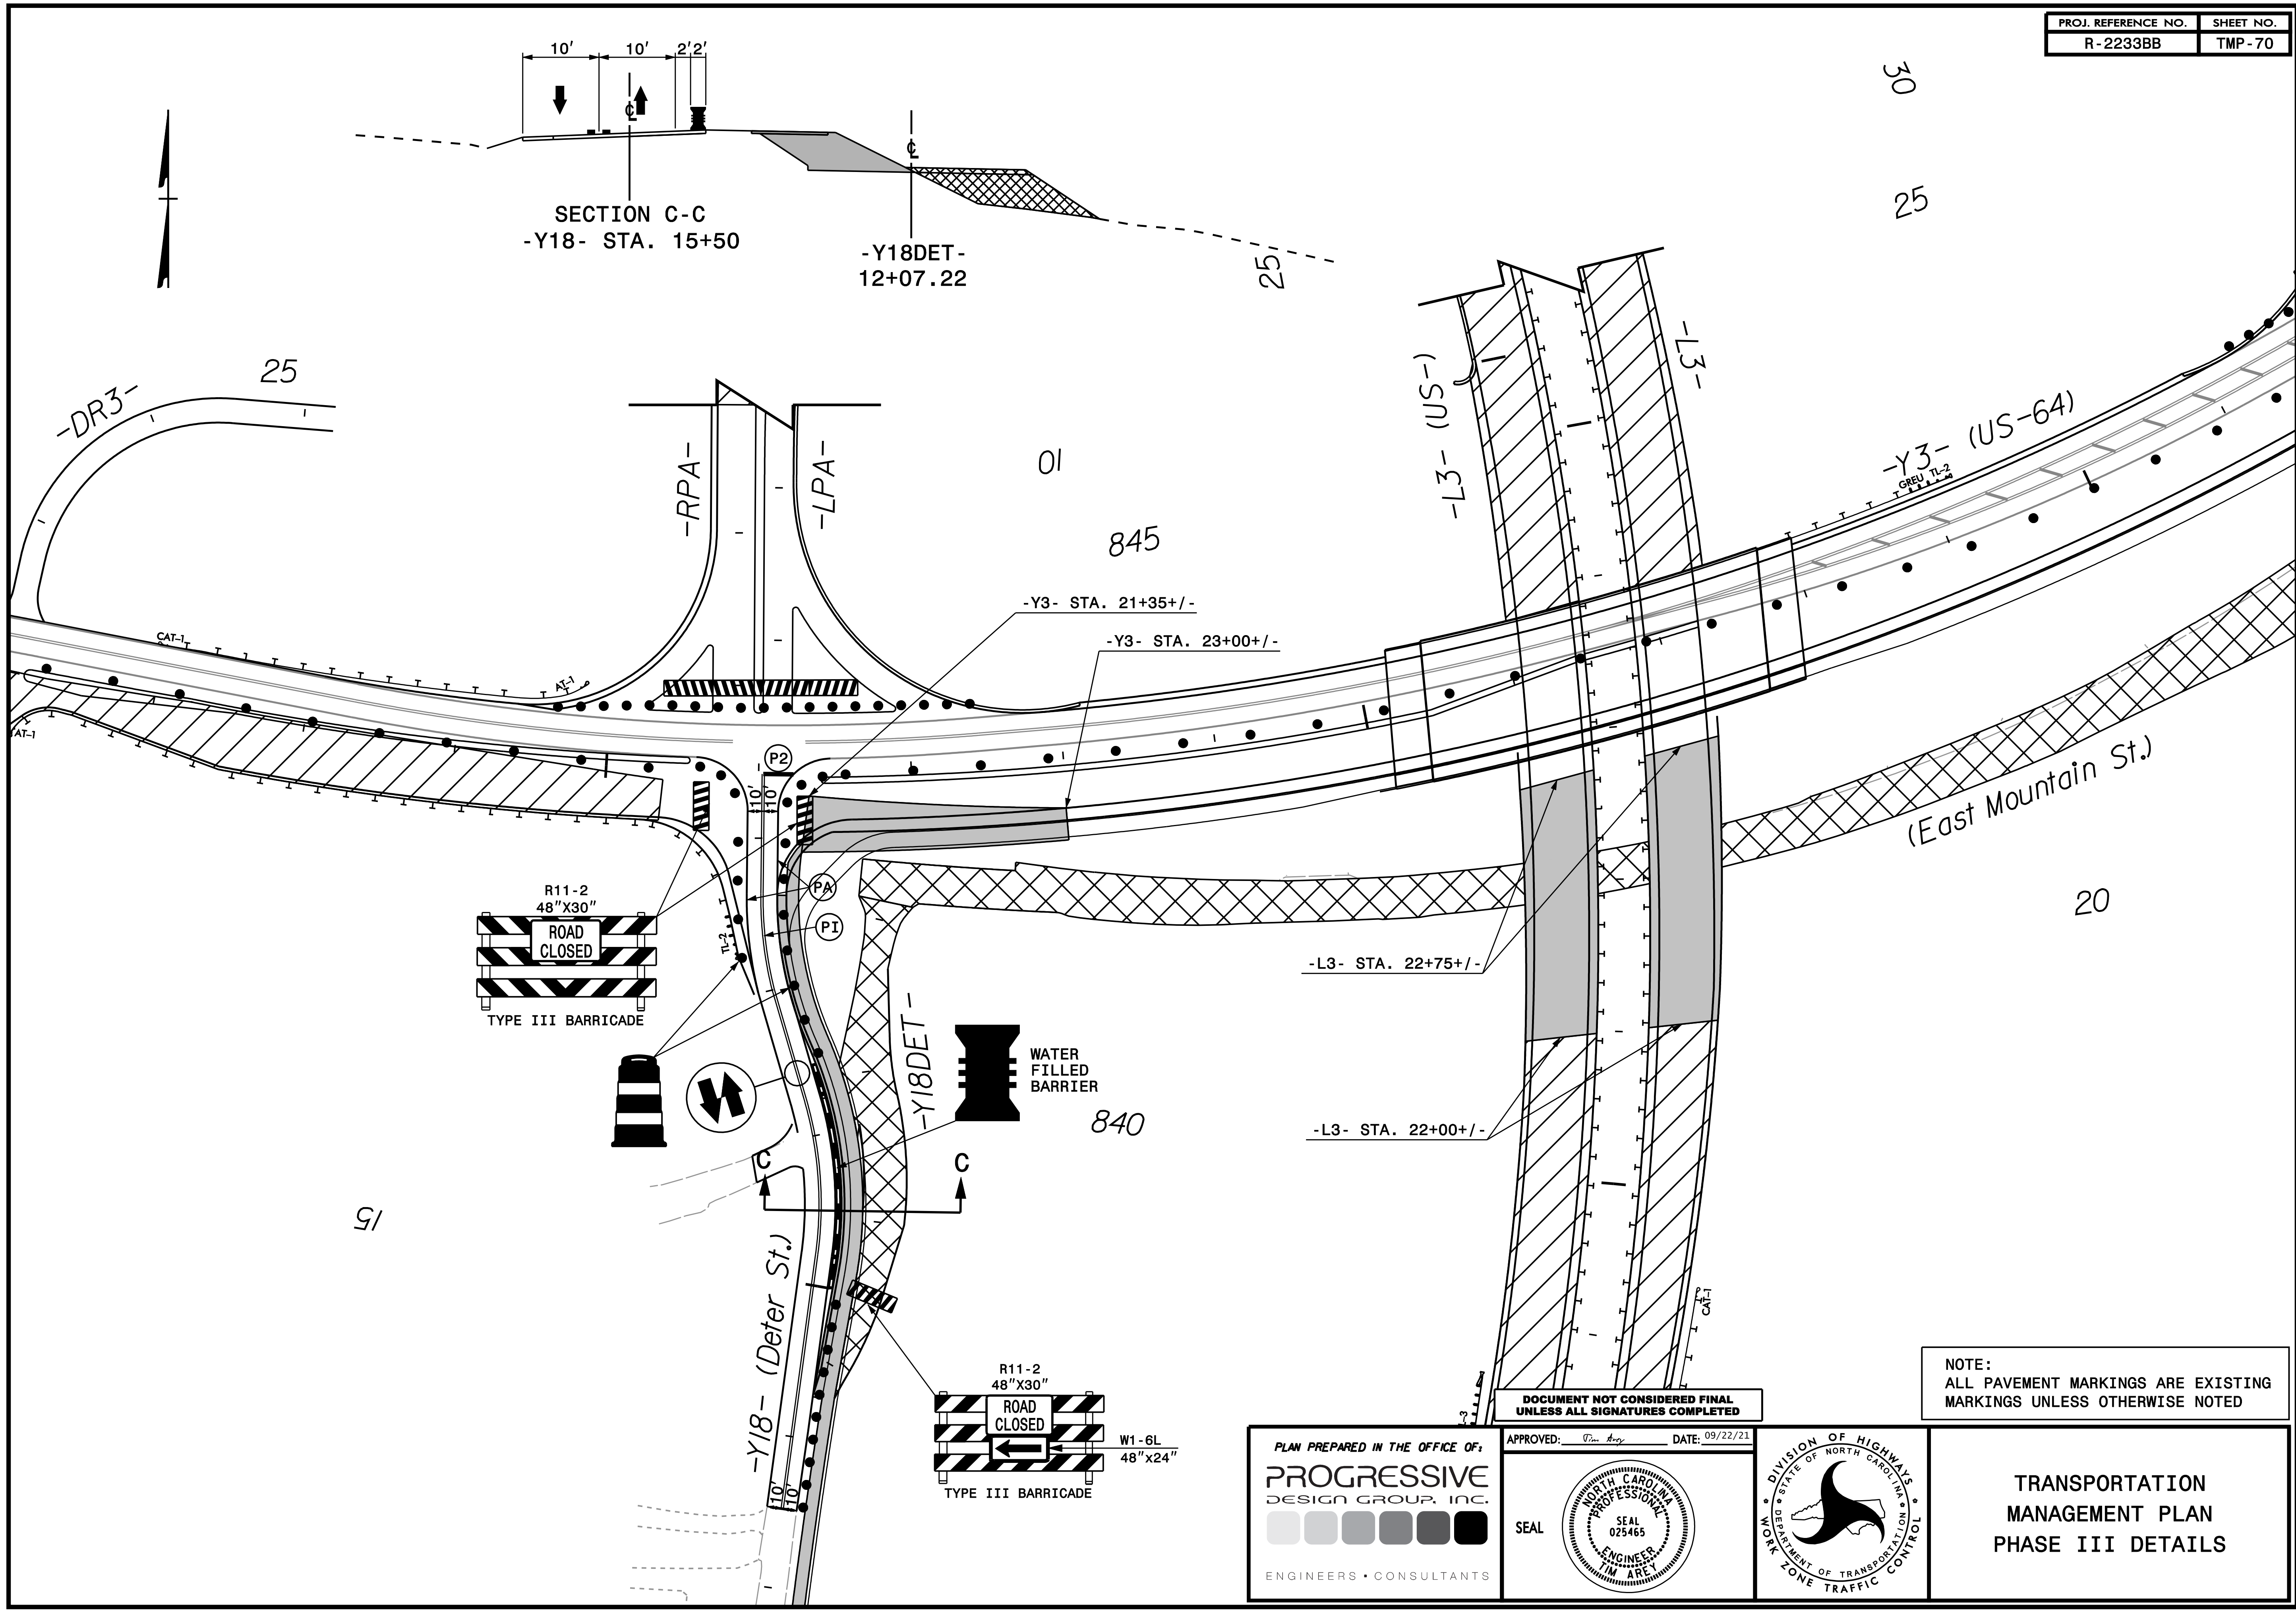

NOTE:  
ALL PAVEMENT MARKINGS ARE EXISTING  
MARKINGS UNLESS OTHERWISE NOTED

DOCUMENT NOT CONSIDERED FINAL  
UNLESS ALL SIGNATURES COMPLETED

PLAN PREPARED IN THE OFFICE OF:  
**PROGRESSIVE DESIGN GROUP, INC.**  
ENGINEERS • CONSULTANTS

APPROVED: [Signature] DATE: 09/22/21

SEAL  
NORTH CAROLINA PROFESSIONAL ENGINEER  
SEAL 025465  
TIM ARE

DIVISION OF HIGHWAYS  
STATE OF NORTH CAROLINA  
DEPARTMENT OF TRANSPORTATION  
WORK ZONE TRAFFIC CONTROL

TRANSPORTATION  
MANAGEMENT PLAN  
PHASE III DETAILS