

09/08/99

TIP PROJECT: R-2233BB

STATE OF NORTH CAROLINA
DIVISION OF HIGHWAYS




UTILITIES BY OTHERS PLANS
RUTHERFORD COUNTY

LOCATION: US 221 SOUTH OF US 74 BUSINESS (CHARLOTTE ROAD)
TO NORTH OF SR 1366 (ROPER LOOP ROAD)


TYPE OF WORK: POWER (TRANSMISSION), POWER (DISTRIBUTION),
GAS (DISTRIBUTION), TELECOMMUNICATIONS

T.I.P. NO.	SHEET NO.
R-2233BB	UO-1

NOTE:
ALL UTILITY WORK SHOWN ON THIS SHEET WILL BE DONE BY OTHERS. NO PAYMENT WILL BE MADE TO THE CONTRACTOR FOR UTILITY WORK SHOWN ON THIS SHEET.

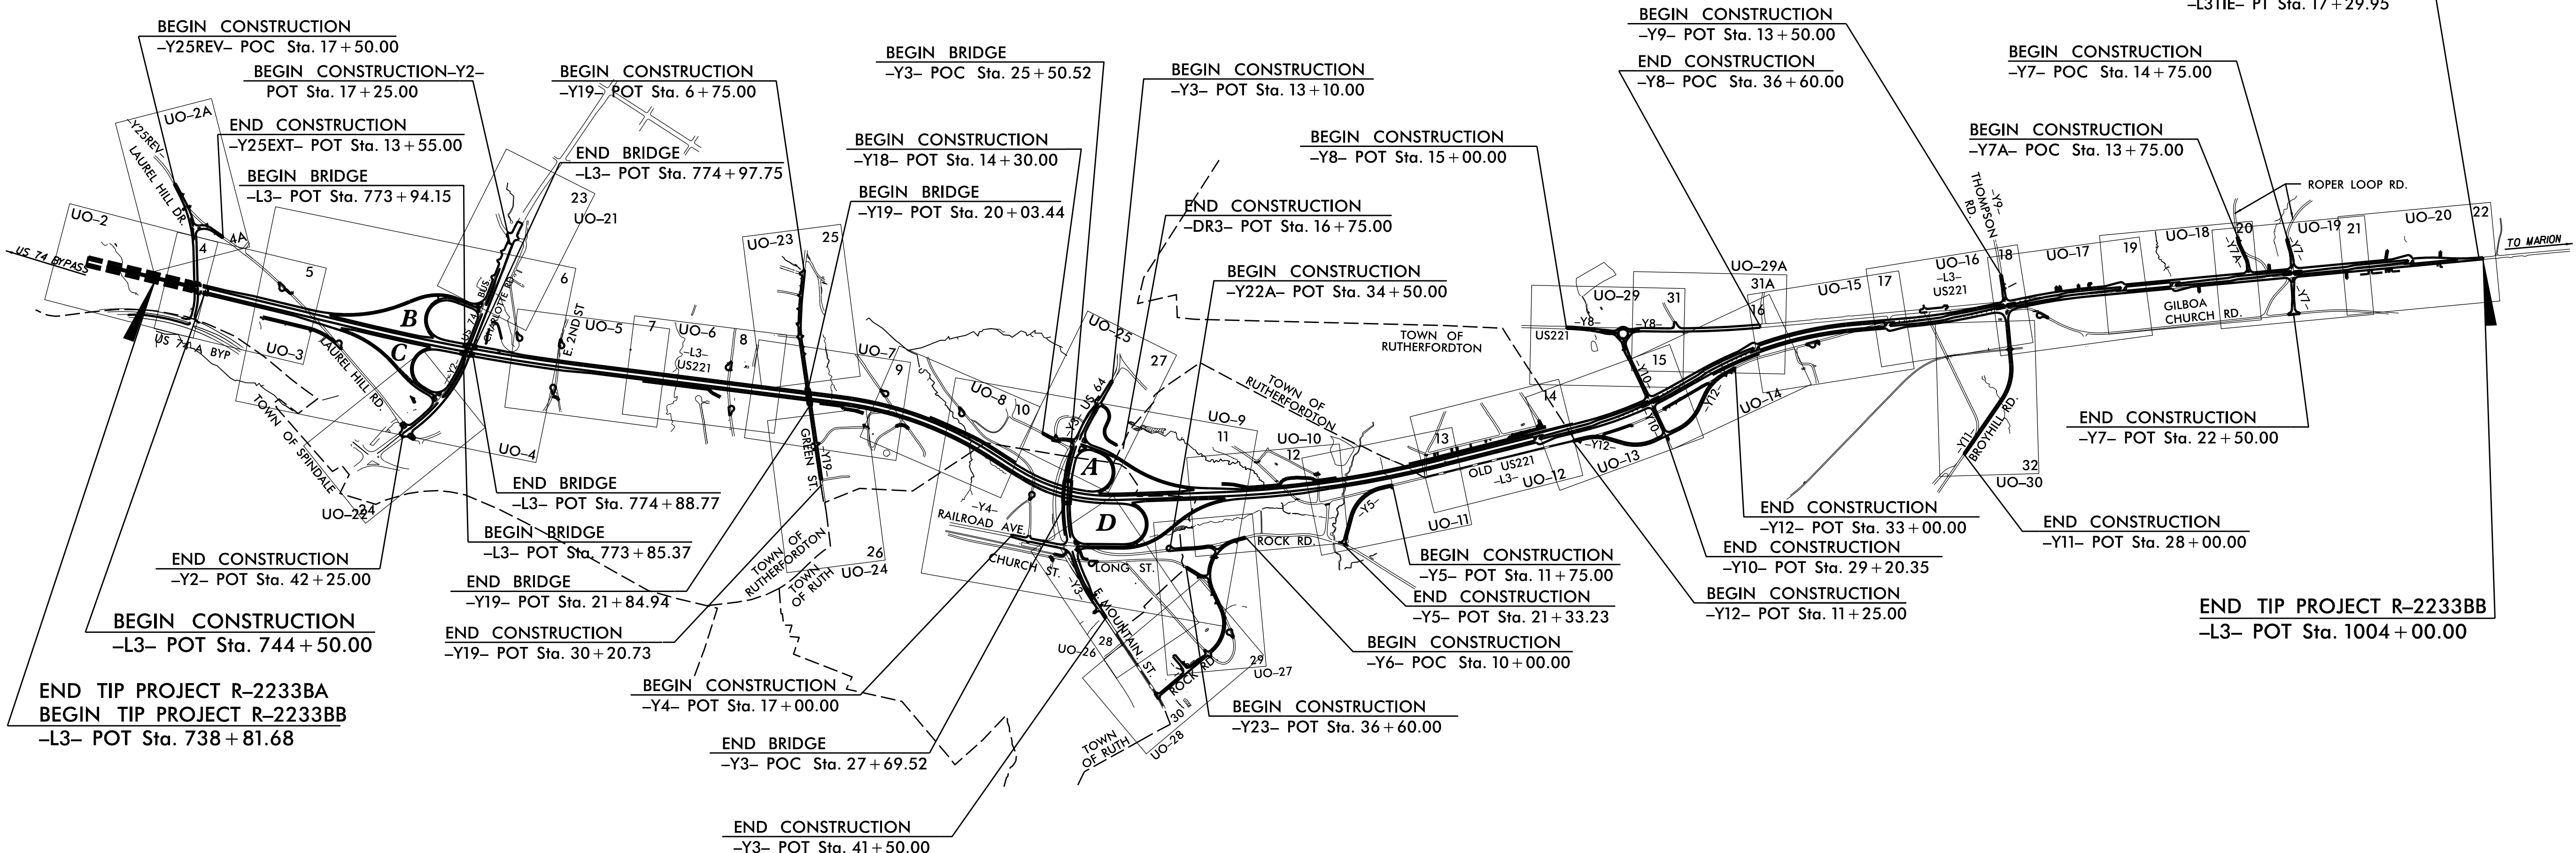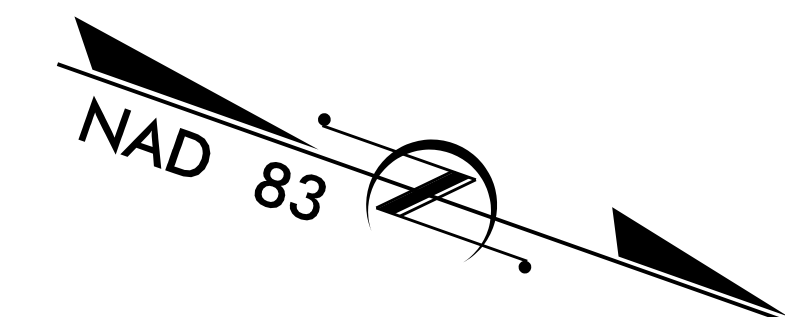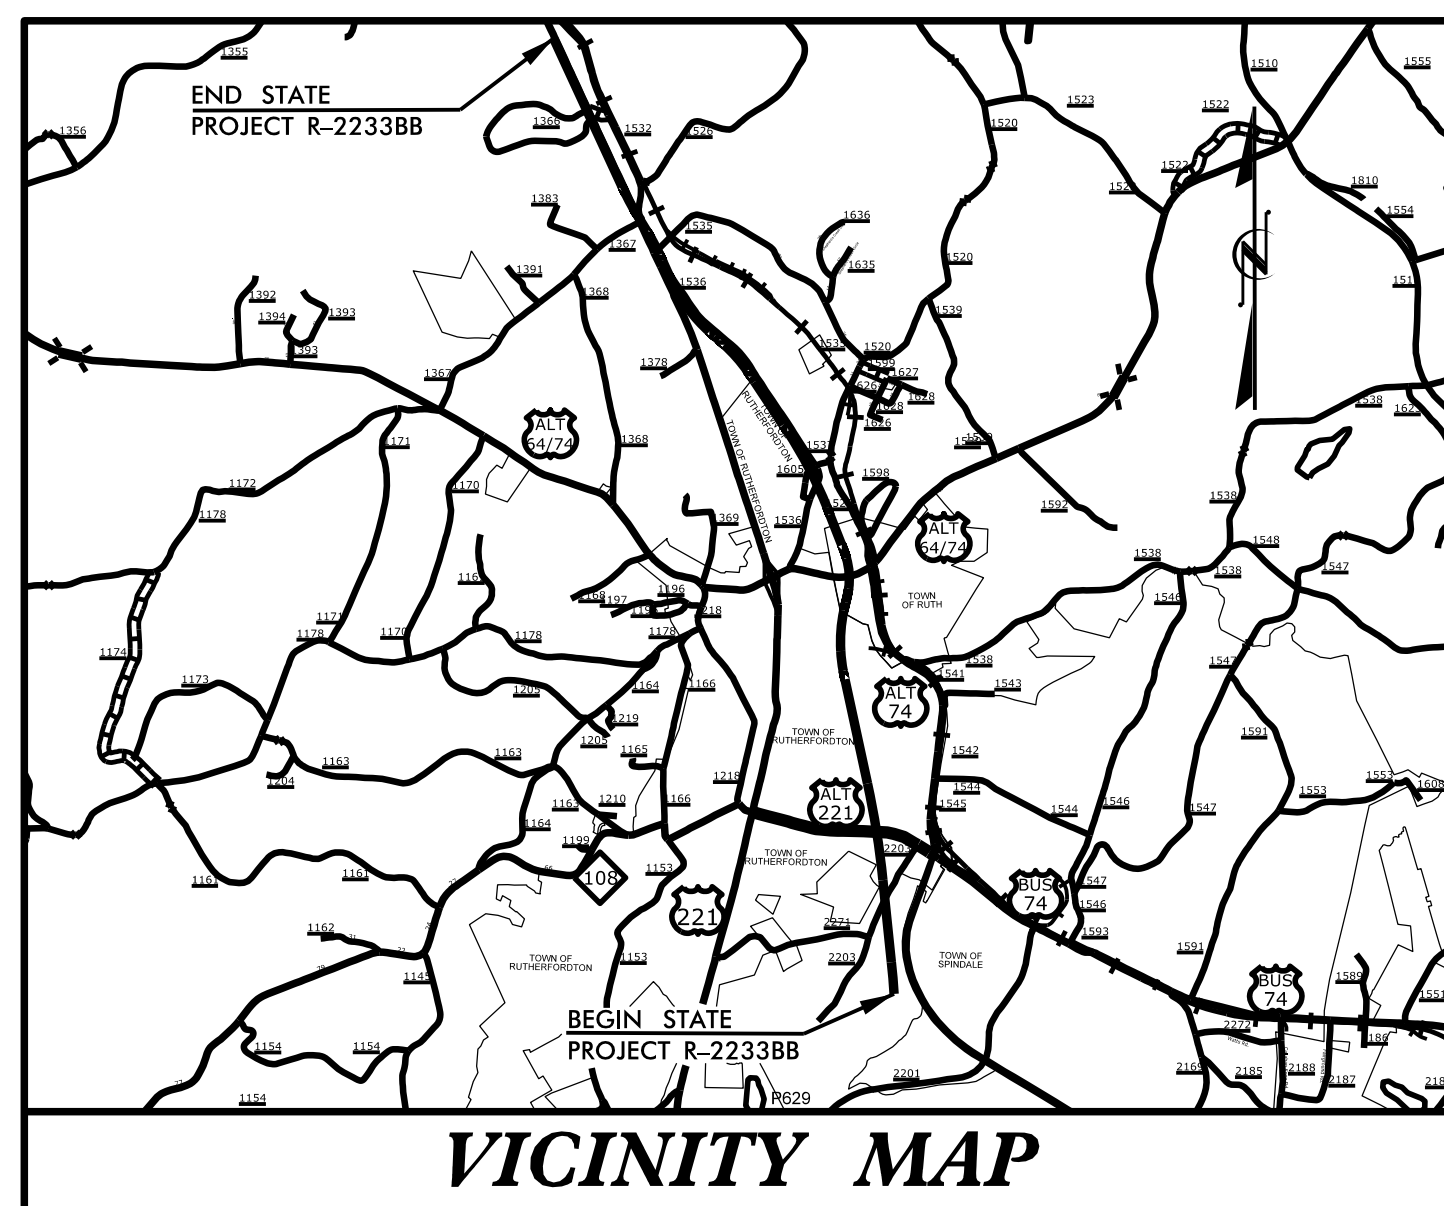

GRAPHIC SCALES

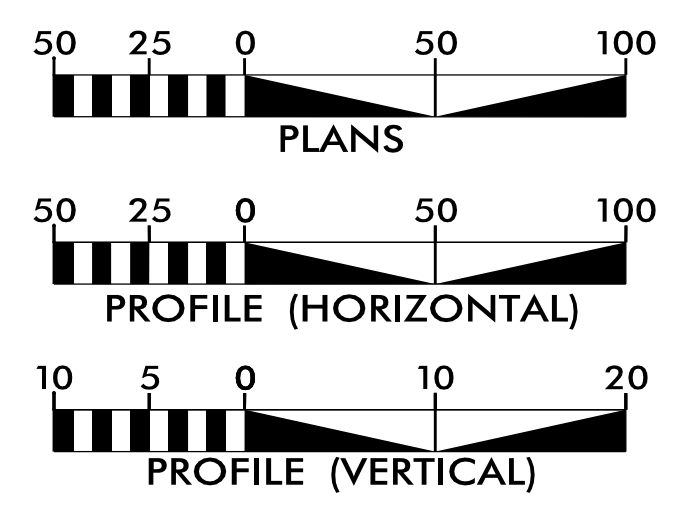

INDEX OF SHEETS

SHEET NO.:	DESCRIPTION:
UO-1	TITLE SHEET
UO-2 THRU UO-30	UBO PLAN SHEETS


UTILITY OWNERS WITH CONFLICTS

- (A) POWER (TRANSMISSION) - DUKE ENERGY
- (B) POWER (DISTRIBUTION) - DUKE ENERGY
- (C) GAS - DOMINION ENERGY (PSNC GAS)
- (D) COMMUNICATIONS - AT&T
- (E) COMMUNICATIONS - PANGAEA INTERNET
- (F) COMMUNICATIONS - NORTHLAND COMMUNICATIONS

PREPARED IN THE OFFICE OF:



2641 Sumner Boulevard
Suite 116
Raleigh, NC 27616
(919) 878-7466

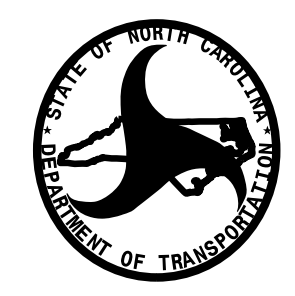

DIVISION OF HIGHWAYS
UTILITIES UNIT
1555 MAIL SERVICES CENTER
RALEIGH, NC 27699-1555
PHONE (919) 707-6690
FAX (919) 250-4151


MICHAEL BRIGHT	UTILITIES REGIONAL ENGINEER
JONG-TAE YOON, PE	UTILITIES ENGINEER
AMY YORK	UTILITIES AREA COORDINATOR
STEVE TREXLER	UTILITIES COORDINATOR

\$\$\$\$\$ SYSTEM TIME\$\$\$\$\$
\$\$\$\$\$ DDON\$\$\$\$\$
\$\$\$\$\$ USERNAME\$\$\$\$\$

UTILITIES BY OTHERS

ALL PROPOSED UTILITY WORK SHOWN ON THIS SHEET WILL BE DONE BY OTHERS. NO PAYMENT WILL BE MADE TO THE CONTRACTOR FOR PROPOSED UTILITY WORK SHOWN ON THIS SHEET.

- REVISIONS**
- ROW REV. - April 16, 2018 - Parcel 1 - Added R/W line (WET)
 - ROW REV. - April 16, 2018 - Parcel 2 - Added R/W line (WET)
 - ROW REV. - April 16, 2018 - Parcel 5 - Added R/W line (WET)
 - ROW REV. - April 16, 2018 - Parcel 13 - Added R/W line (WET)
 - ROW REV. - April 16, 2018 - Parcel 3 - Added R/W line (WET)
 - ROW REV. - April 16, 2018 - Parcel 4 - Added R/W line (WET)
 - ROW REV. - October 22, 2018 - Parcel 2 - Revised R/W line (WET)
 - ROW REV. - October 22, 2018 - Parcel 13 - Revised R/W line (WET)
 - ROW REV. - April 17, 2019 - Parcels 1 & 2 - Revised R/W line (WET)
 - ROW REV. - June 7, 2019 - Parcels 3 & 280 - Combined Parcels 3 & 280. (WET)
 - ROW REV. - June 7, 2019 - Parcels 1 & 279 - Combined Parcels 1 & 279. (WET)
 - ROW REV. - June 7, 2019 - Parcels 5 & 13 - Combined Parcels 5 & 13. (WET)

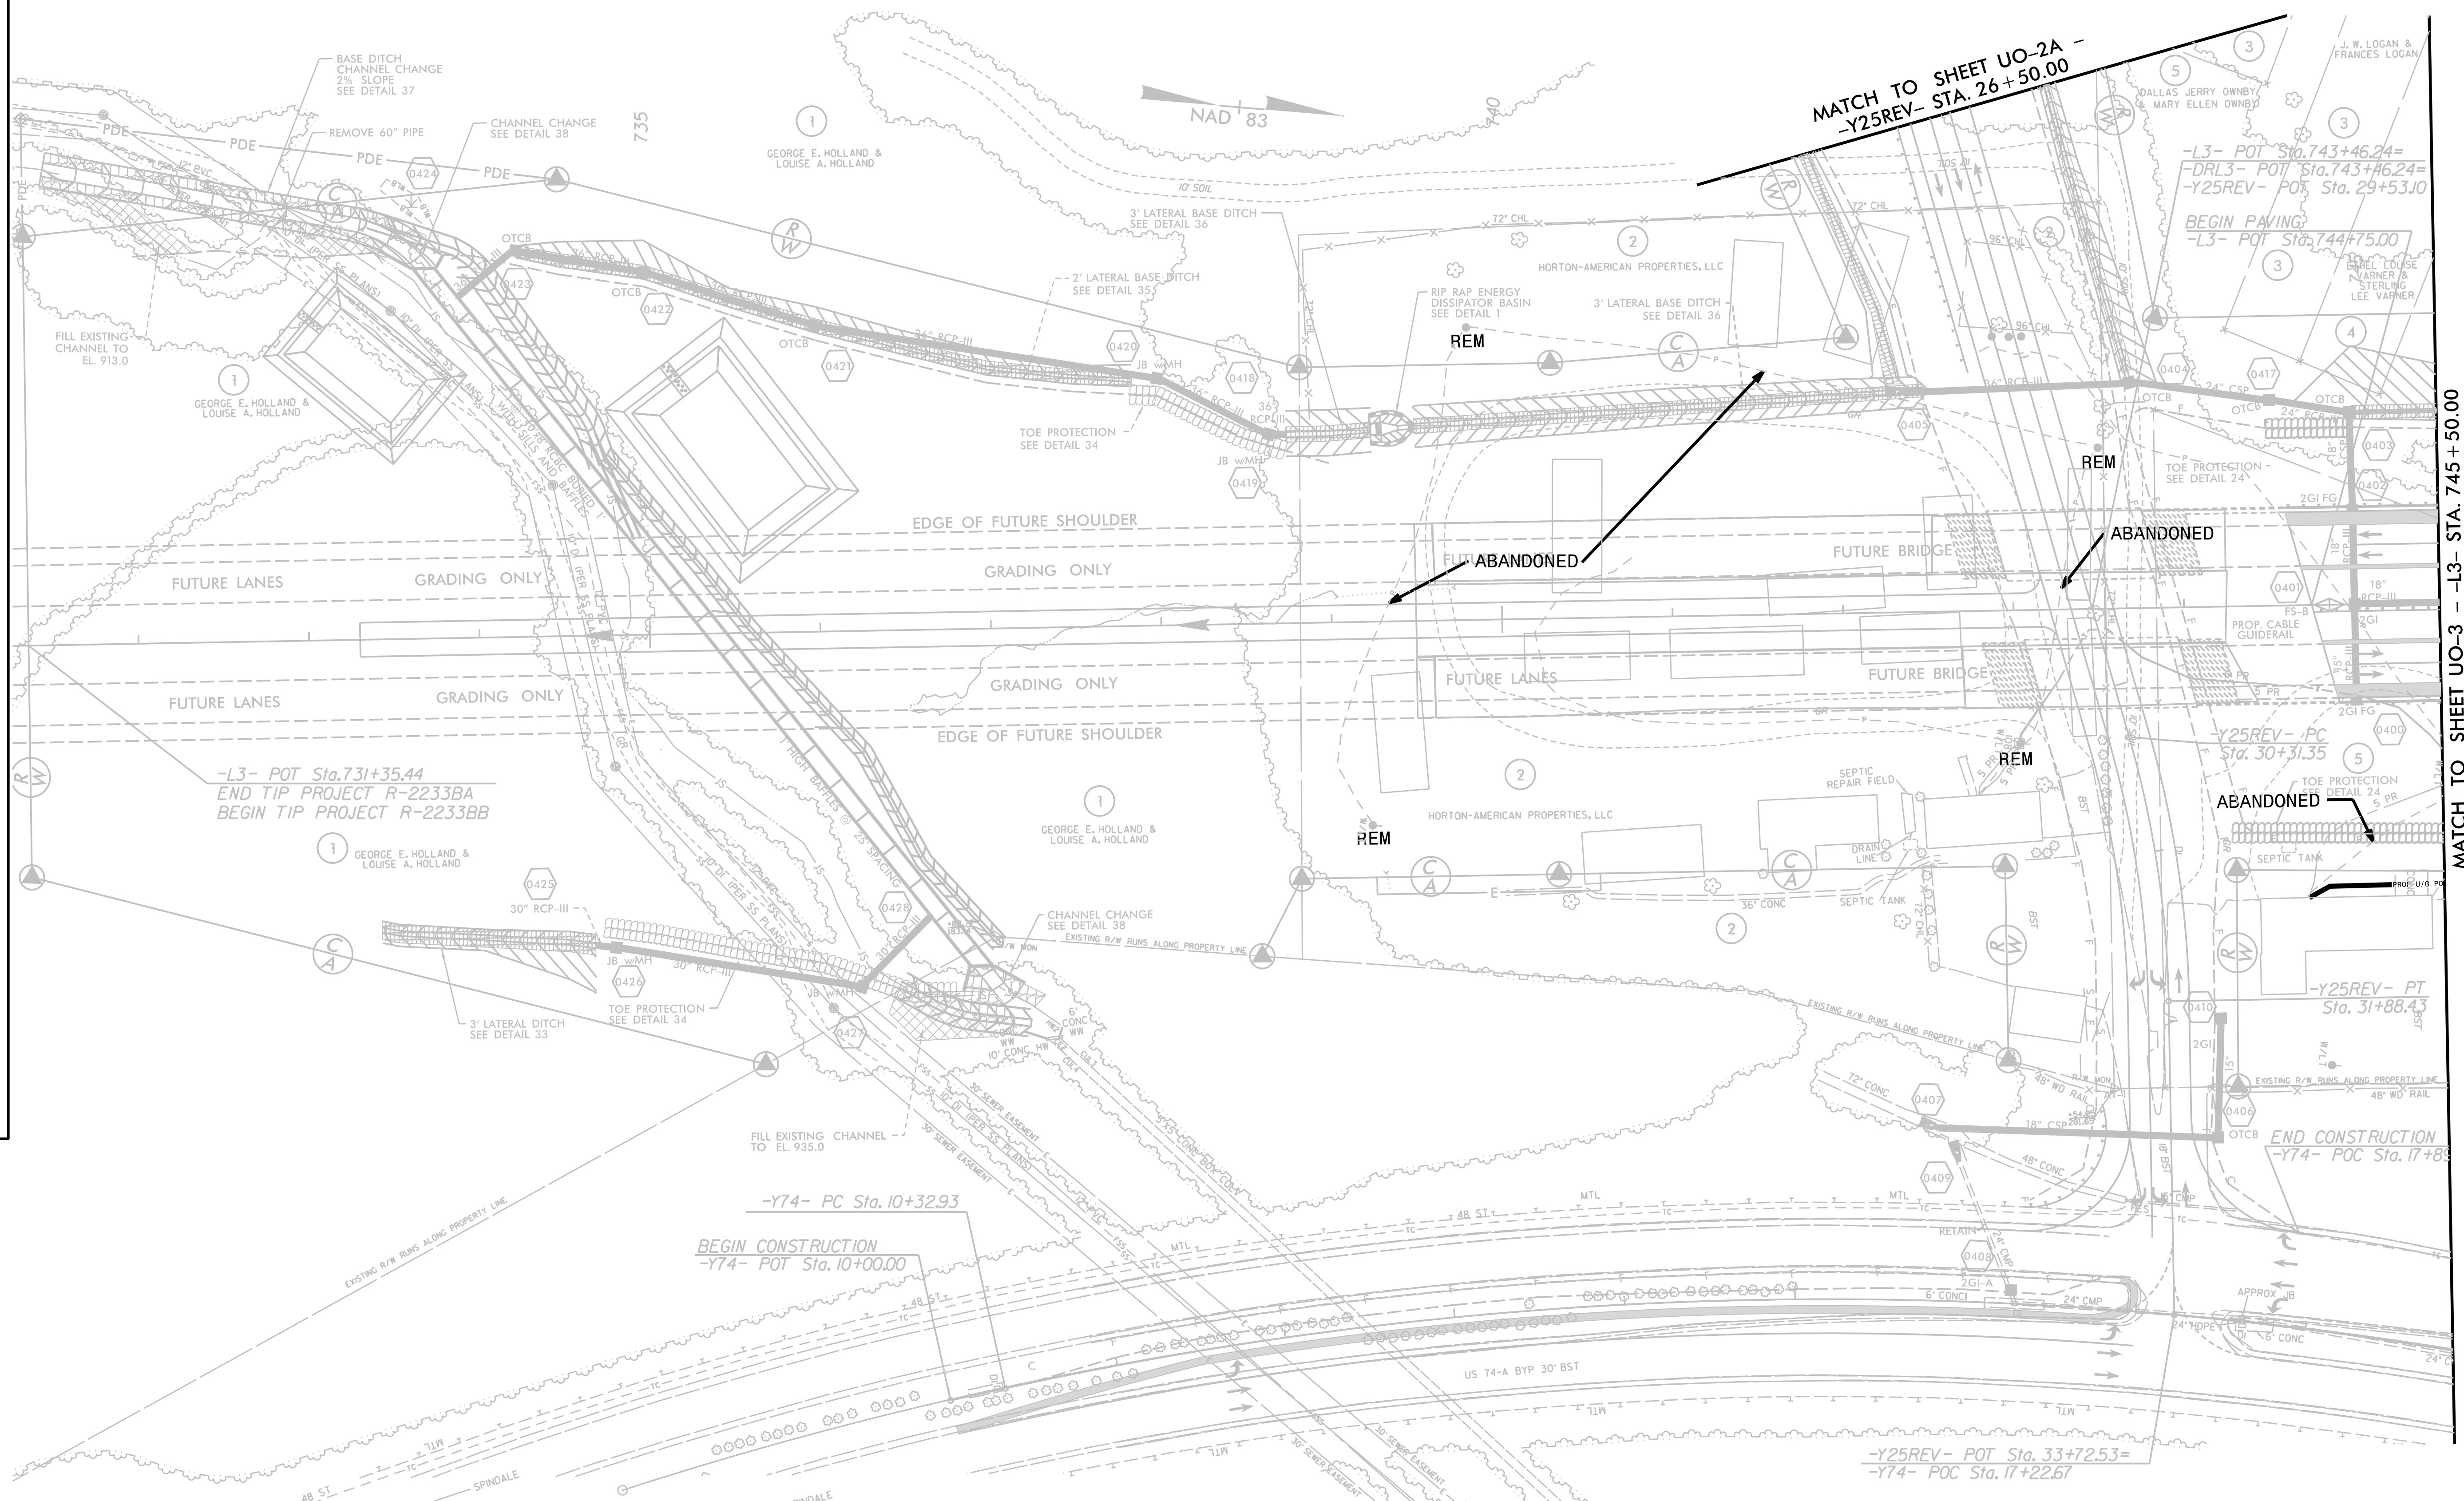

MATCH TO SHEET UO-2A -
-Y25REV- STA. 26+50.00

MATCH TO SHEET UO-3 - -L3- STA. 745 + 50.00


SYMBOLS FOR UTILITIES BY OTHERS

SYMBOLS FOR UTILITIES BY OTHERS

UTILITIES BY OTHERS

ALL PROPOSED UTILITY WORK SHOWN ON THIS SHEET WILL BE DONE BY OTHERS. NO PAYMENT WILL BE MADE TO THE CONTRACTOR FOR PROPOSED UTILITY WORK SHOWN ON THIS SHEET.

5/14/99

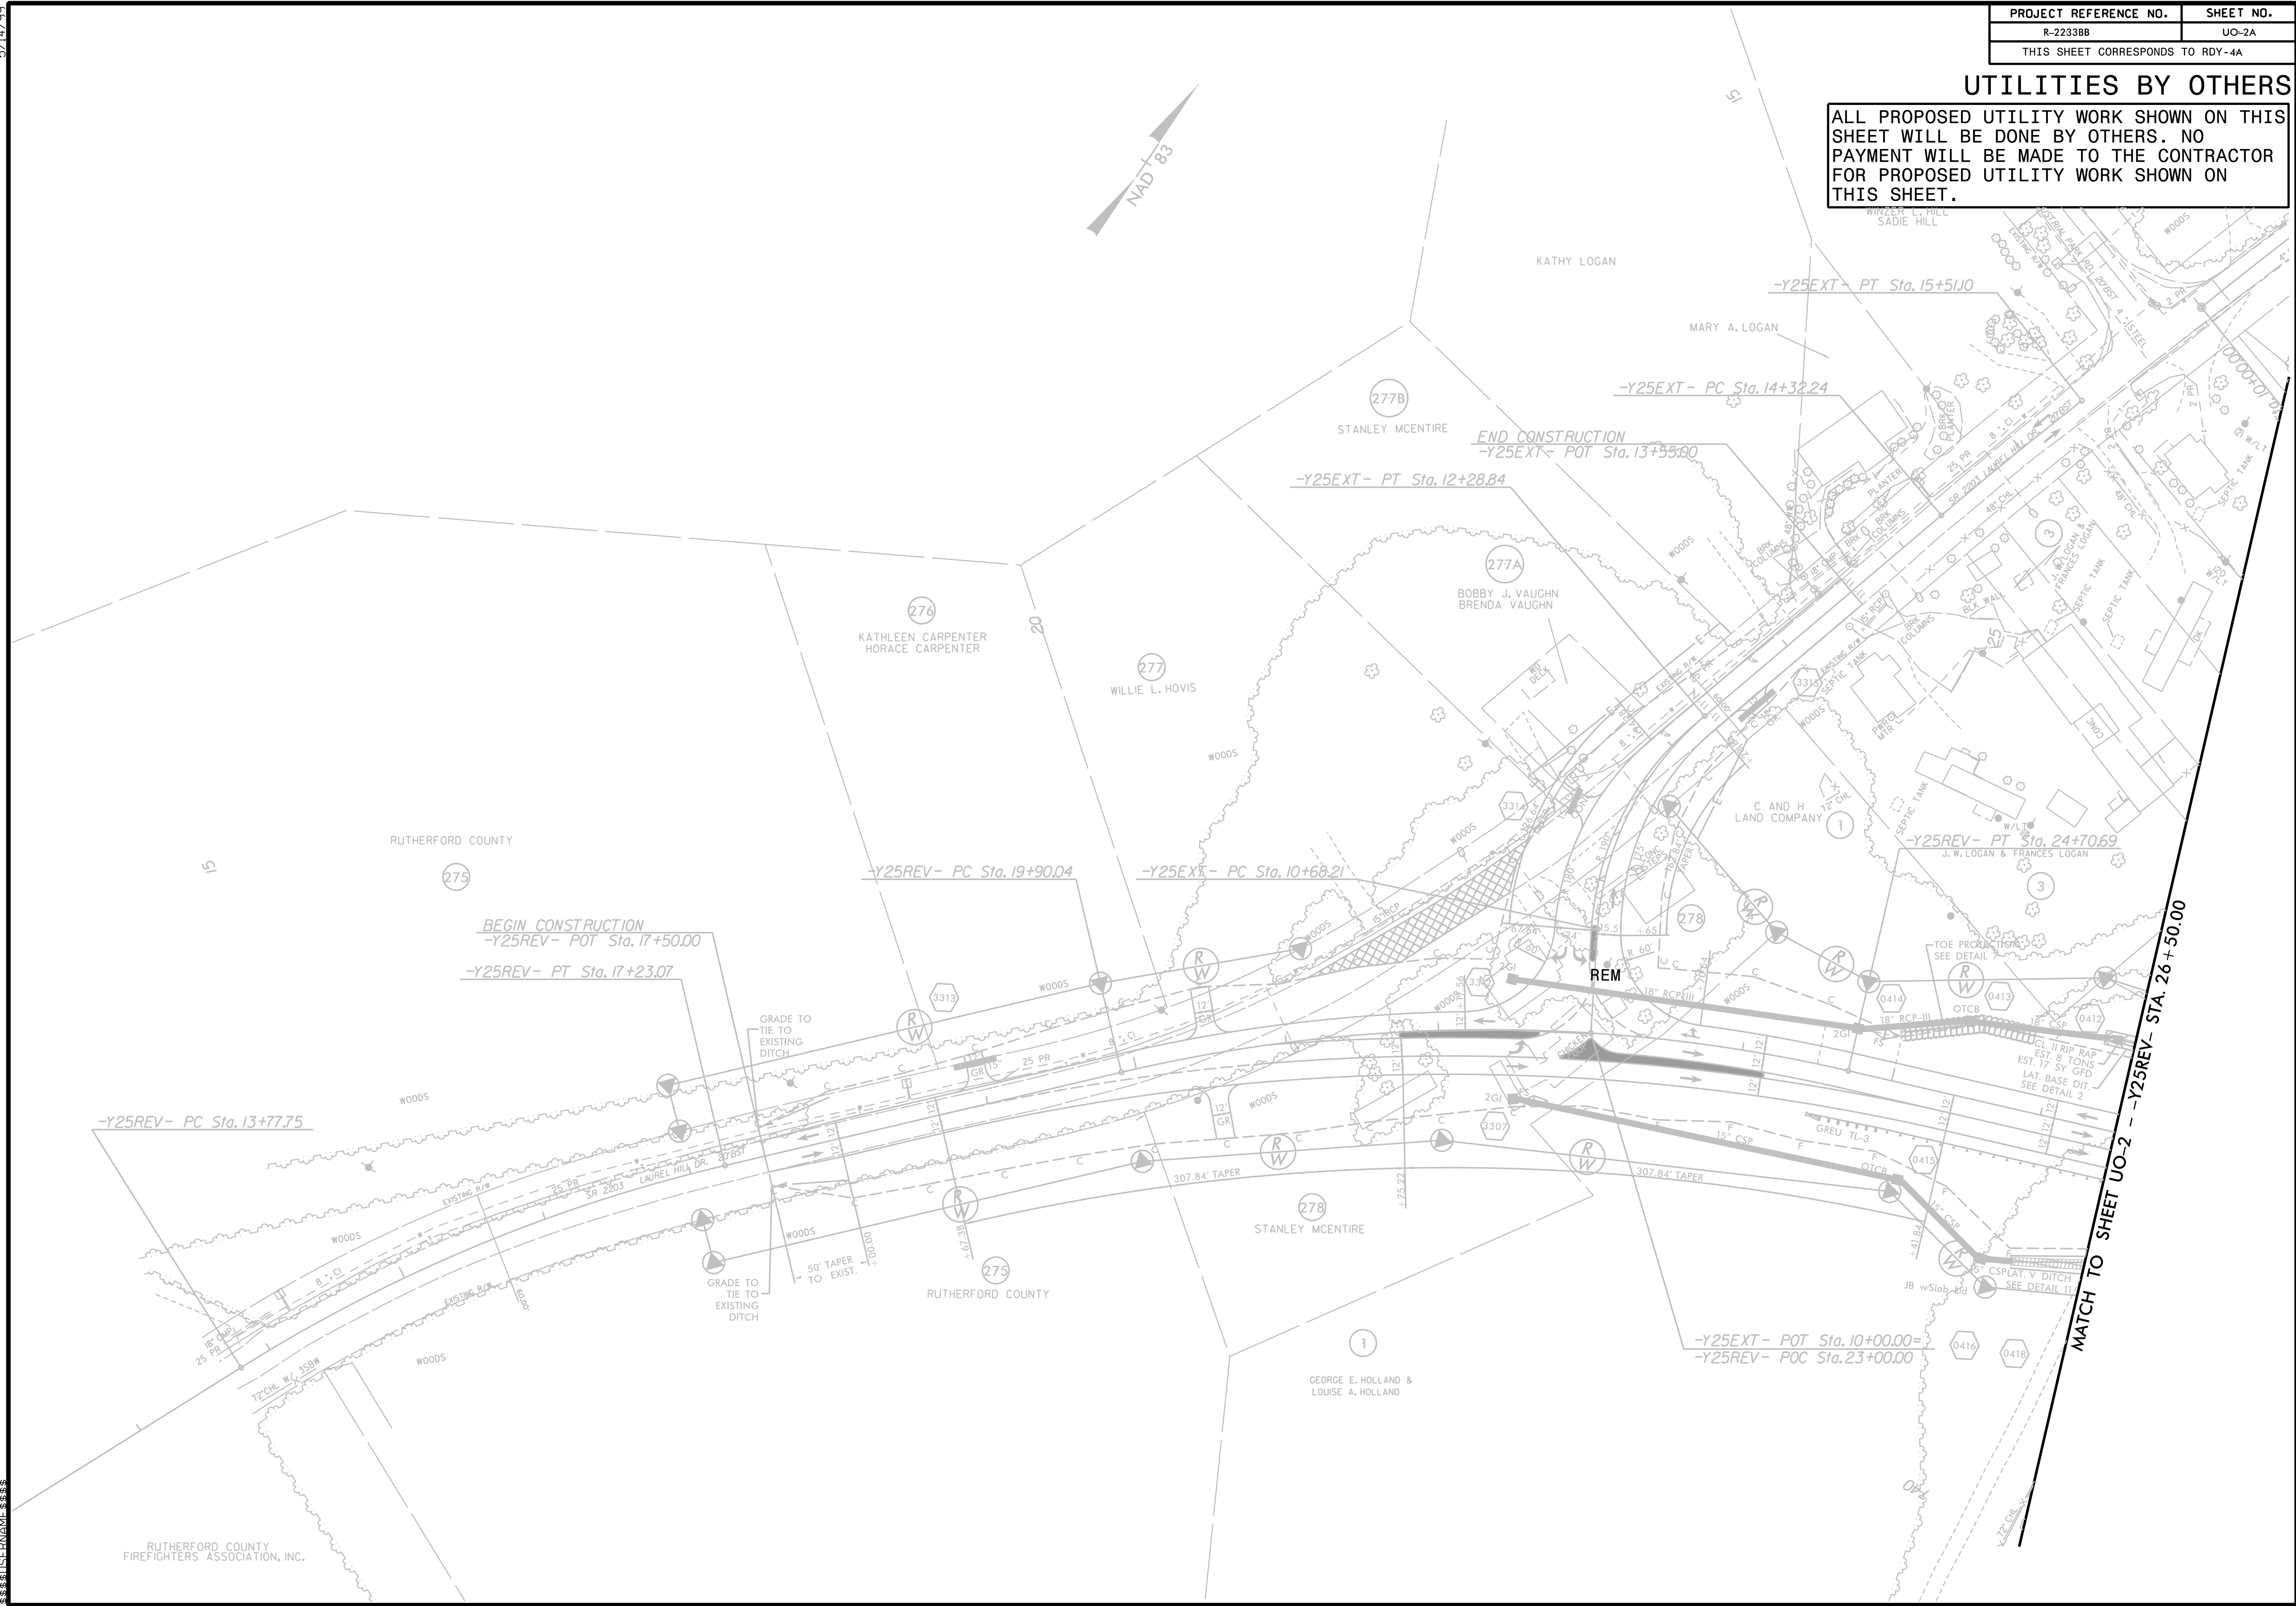


PROJECT REFERENCE NO.	SHEET NO.
R-2233BB	UG-3
THIS SHEET CORRESPONDS TO RDY-5	

UTILITIES BY OTHERS

ALL PROPOSED UTILITY WORK SHOWN ON THIS SHEET WILL BE DONE BY OTHERS. NO PAYMENT WILL BE MADE TO THE CONTRACTOR FOR PROPOSED UTILITY WORK SHOWN ON THIS SHEET.

5/14/99

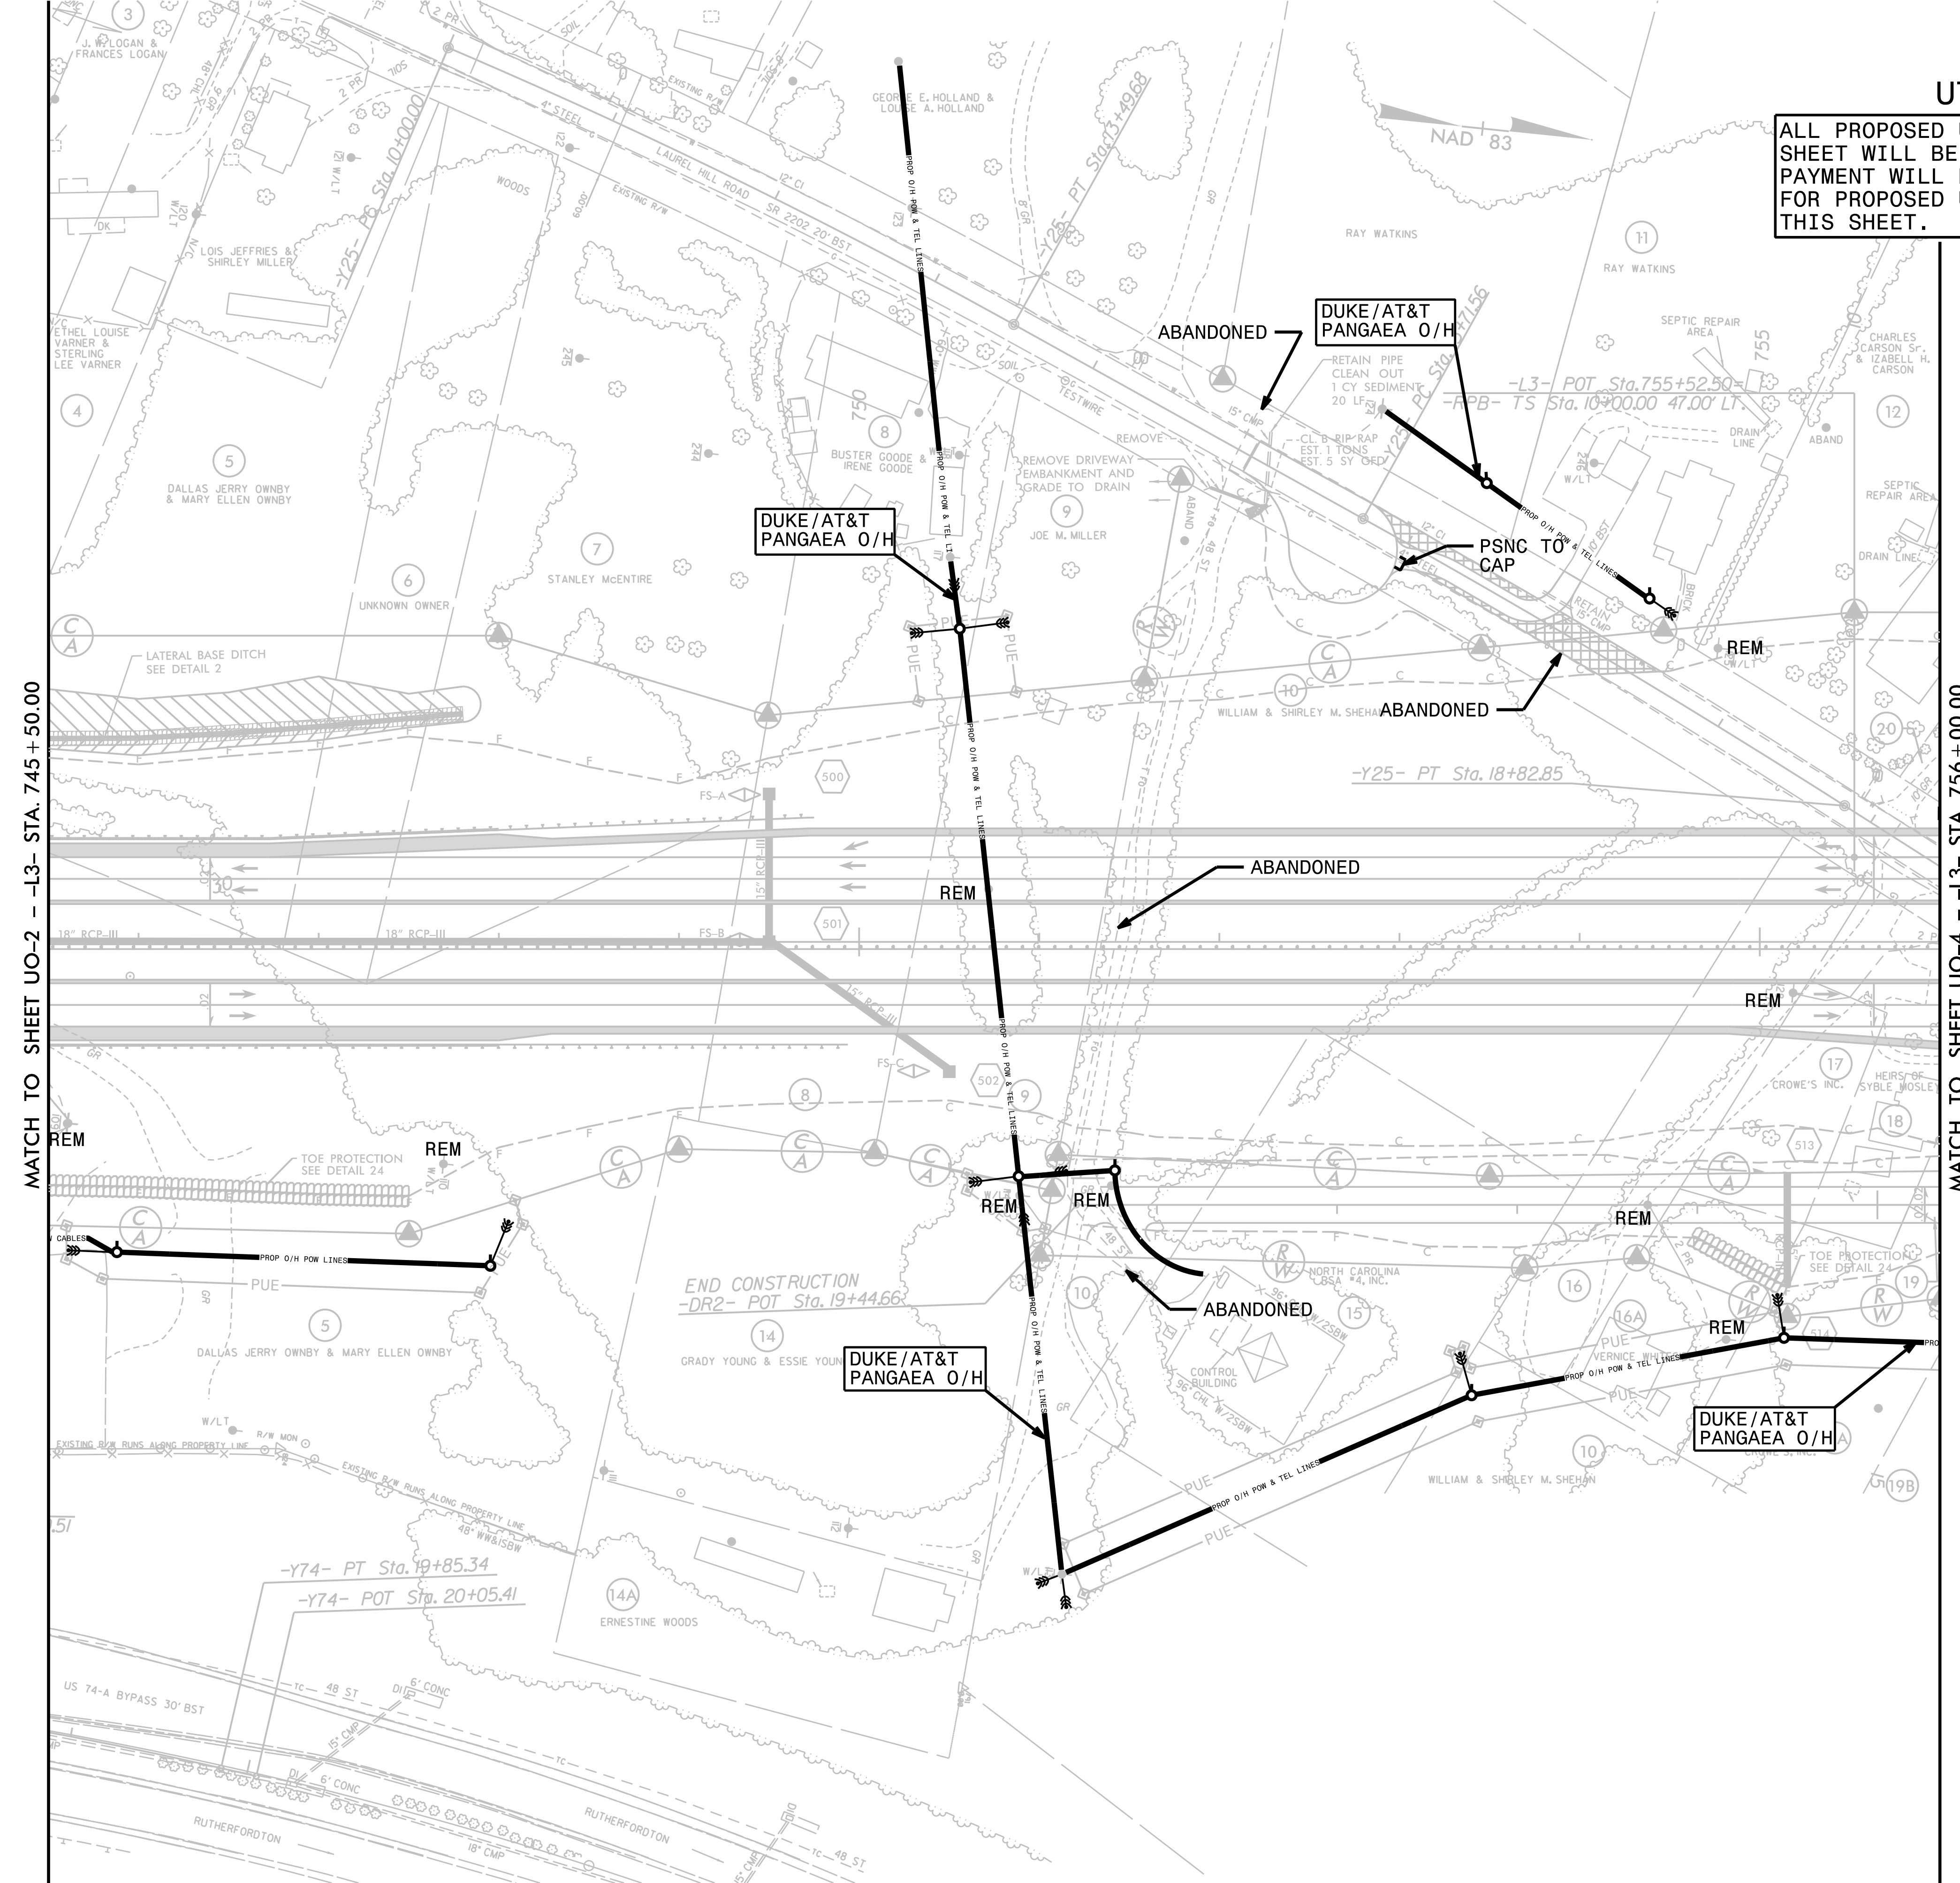

MATCH TO SHEET UO-2 - -L3- STA. 745 + 50.00


MATCH TO SHEET UO-4 - -L3- STA. 756 + 00.00

UTILITY BY OTHERS

UTILITIES BY OTHERS

ALL PROPOSED UTILITY WORK SHOWN ON THIS SHEET WILL BE DONE BY OTHERS. NO PAYMENT WILL BE MADE TO THE CONTRACTOR FOR PROPOSED UTILITY WORK SHOWN ON THIS SHEET.

5/14/99
MATCH TO SHEET UO-6 -- L3- STA. 808+00.00
MATCH TO SHEET UO-23 -- Y19- STA. 17+00.00
MATCH TO SHEET UO-24 -- Y19- STA. 25+50.00
MATCH TO SHEET UO-8 -- L3- STA. 822+00.00

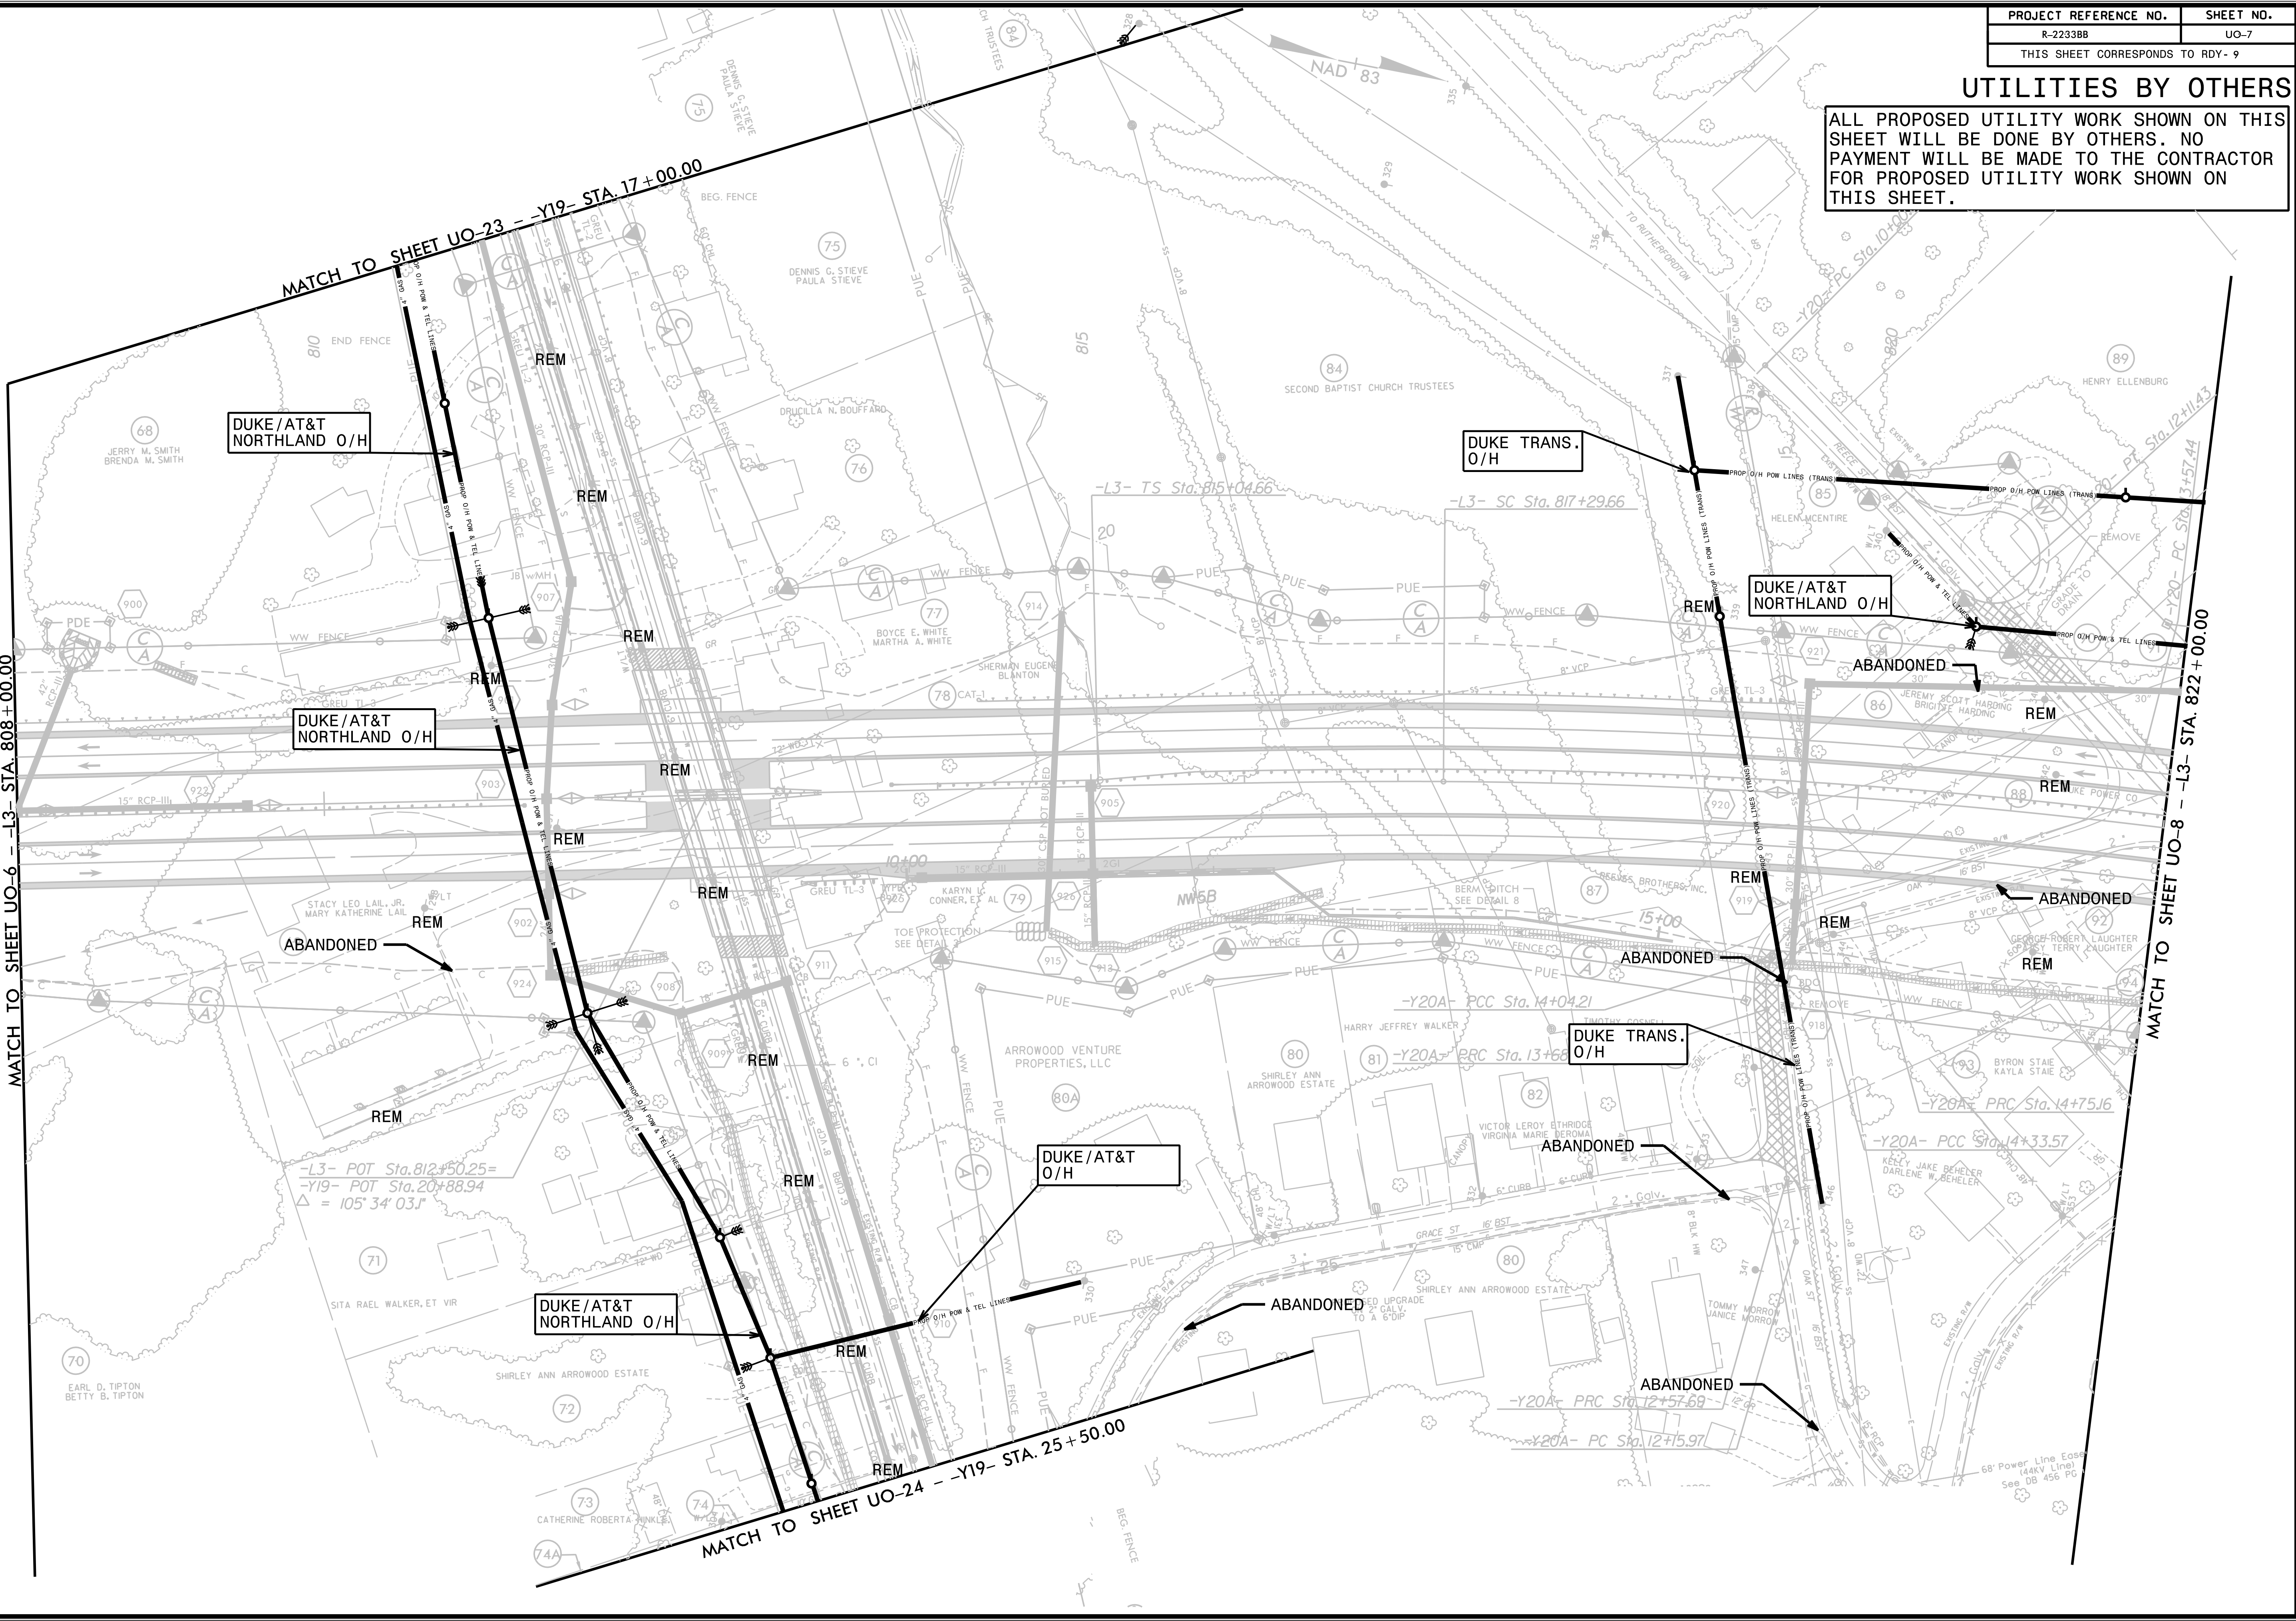


-L3- POT Sta. 812+50.25 =
-Y19- POT Sta. 20+88.94
Δ = 105° 34' 03.1"

68' Power Line East
(44KV Line)
See DB 456 PG

UTILITIES BY OTHERS

ALL PROPOSED UTILITY WORK SHOWN ON THIS SHEET WILL BE DONE BY OTHERS. NO PAYMENT WILL BE MADE TO THE CONTRACTOR FOR PROPOSED UTILITY WORK SHOWN ON THIS SHEET.

5/14/99

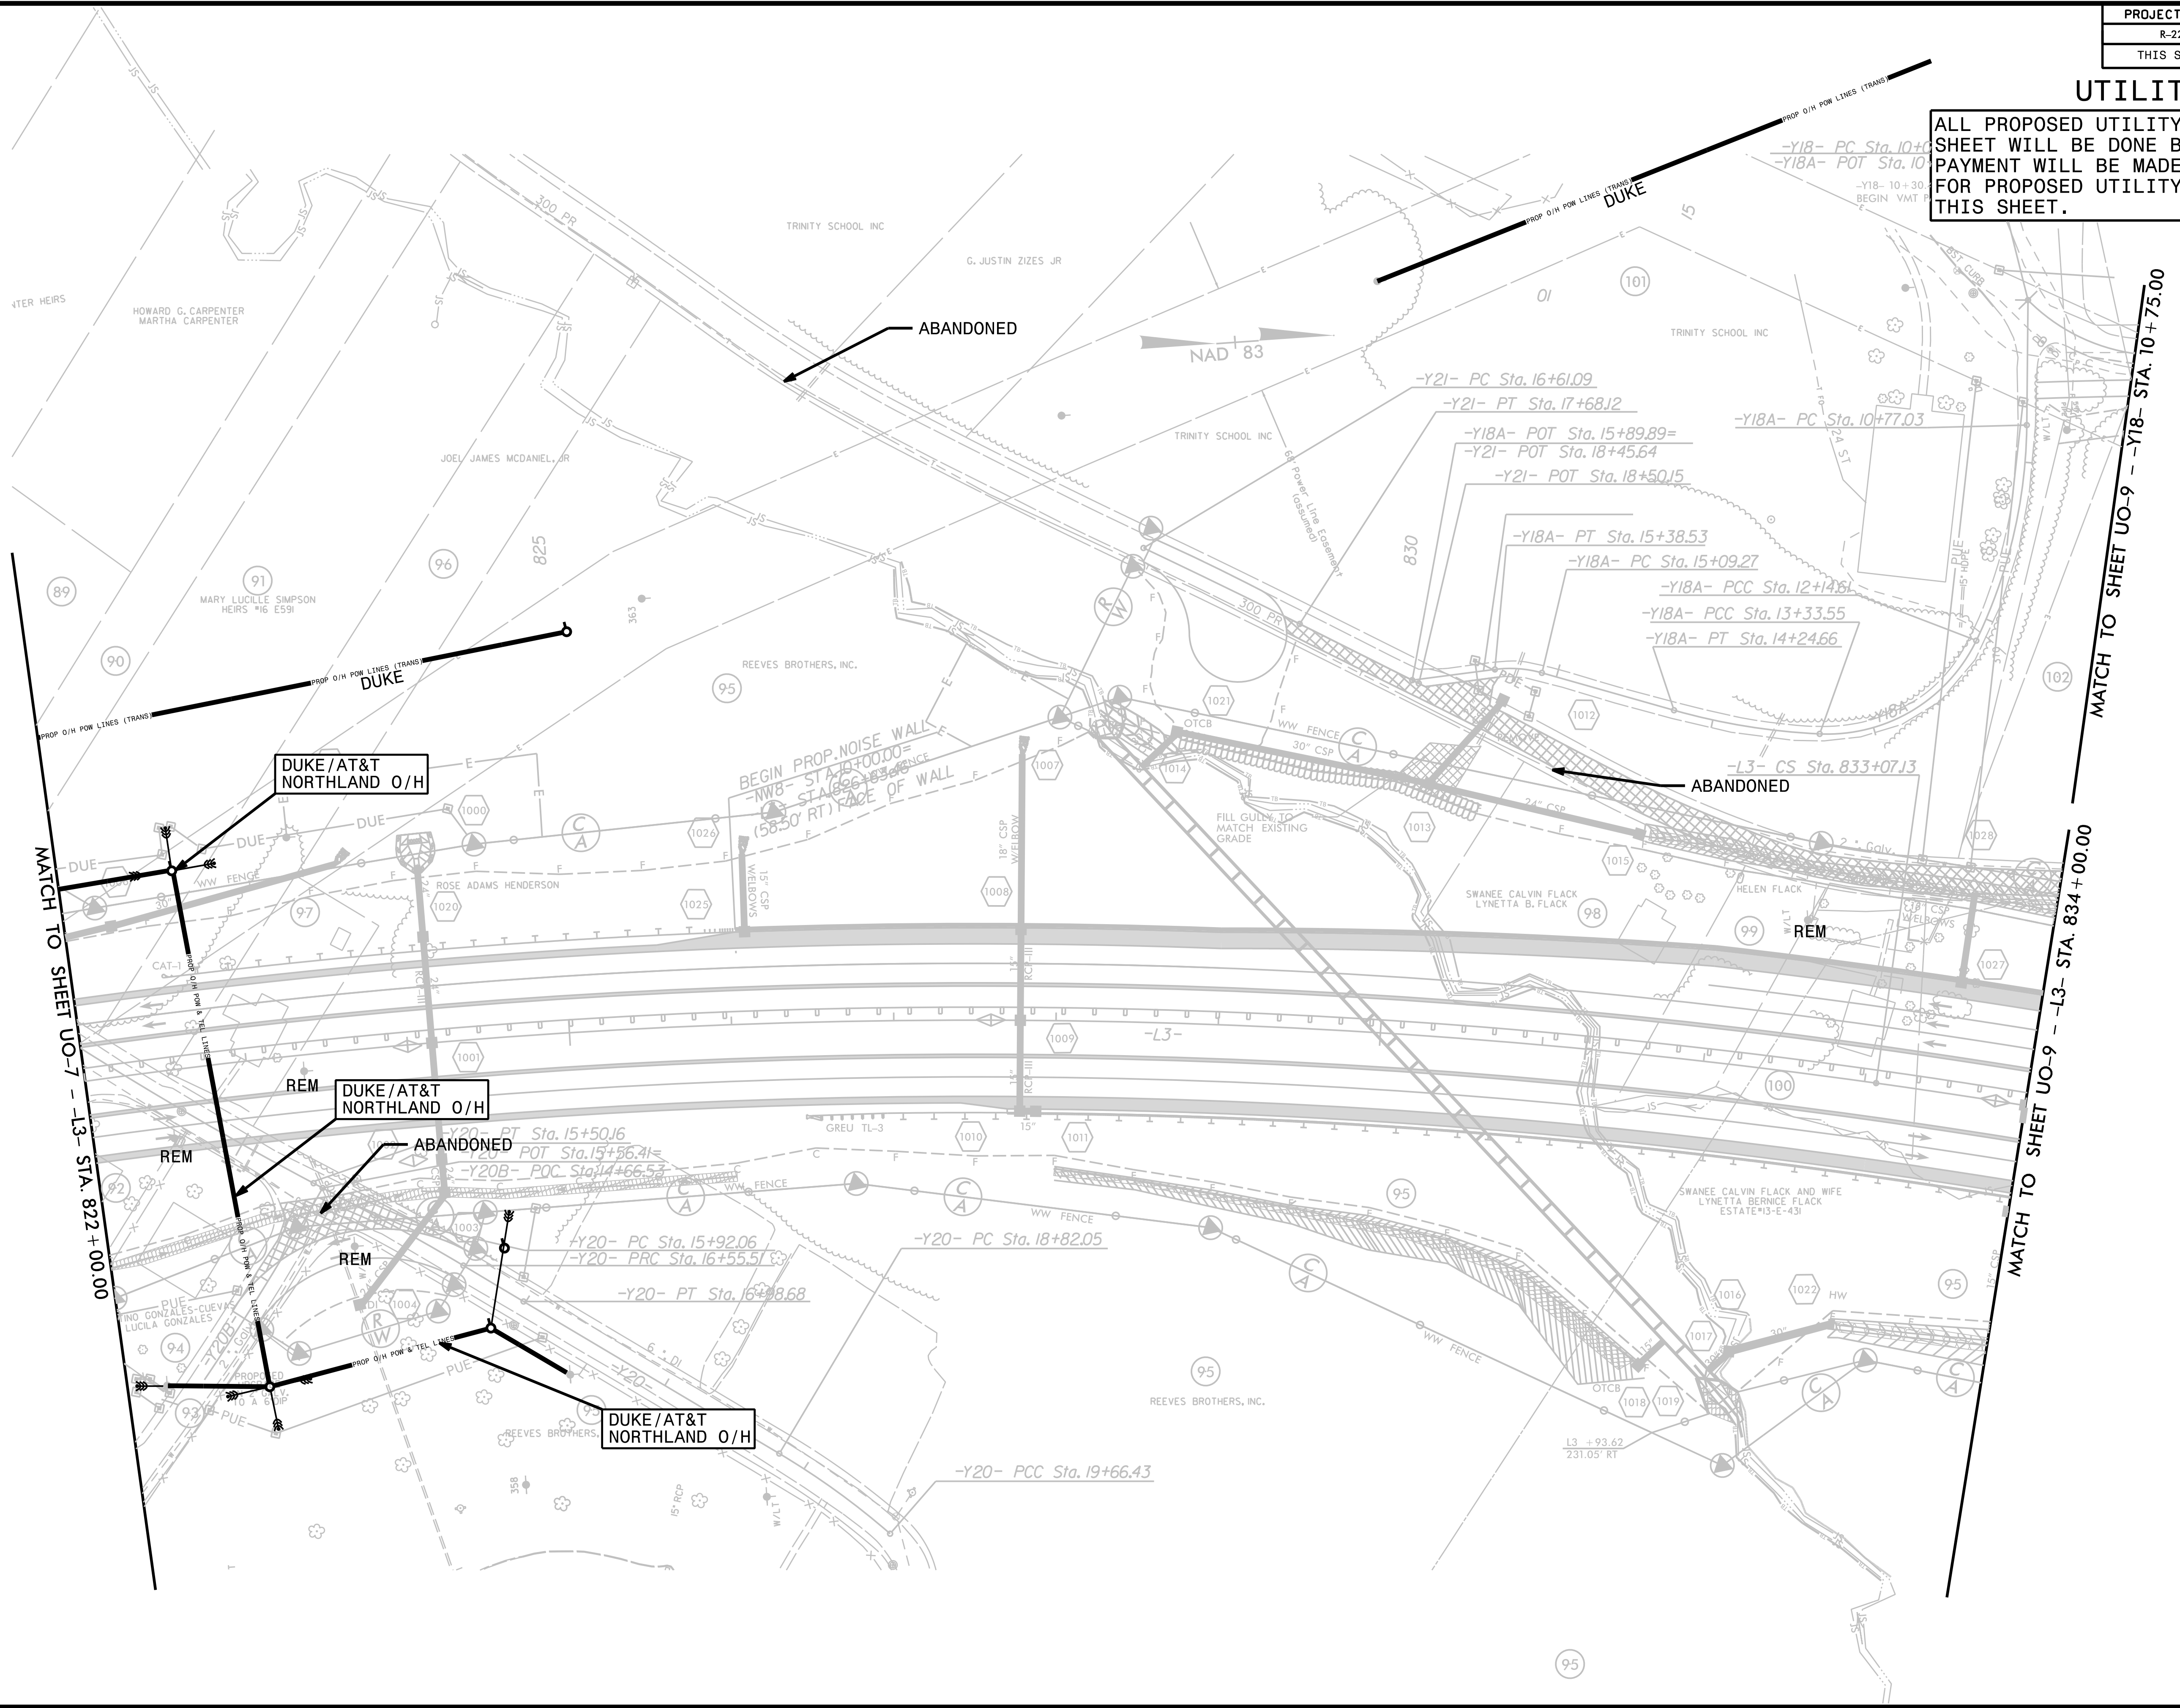


MATCH TO SHEET UO-7 - L3- STA. 822 + 00.00

MATCH TO SHEET UO-9 - L3- STA. 834 + 00.00

MATCH TO SHEET UO-9 - -Y18- STA. 10 + 75.00

UTILITIES BY OTHERS

ALL PROPOSED UTILITY WORK SHOWN ON THIS SHEET WILL BE DONE BY OTHERS. NO PAYMENT WILL BE MADE TO THE CONTRACTOR FOR PROPOSED UTILITY WORK SHOWN ON THIS SHEET.

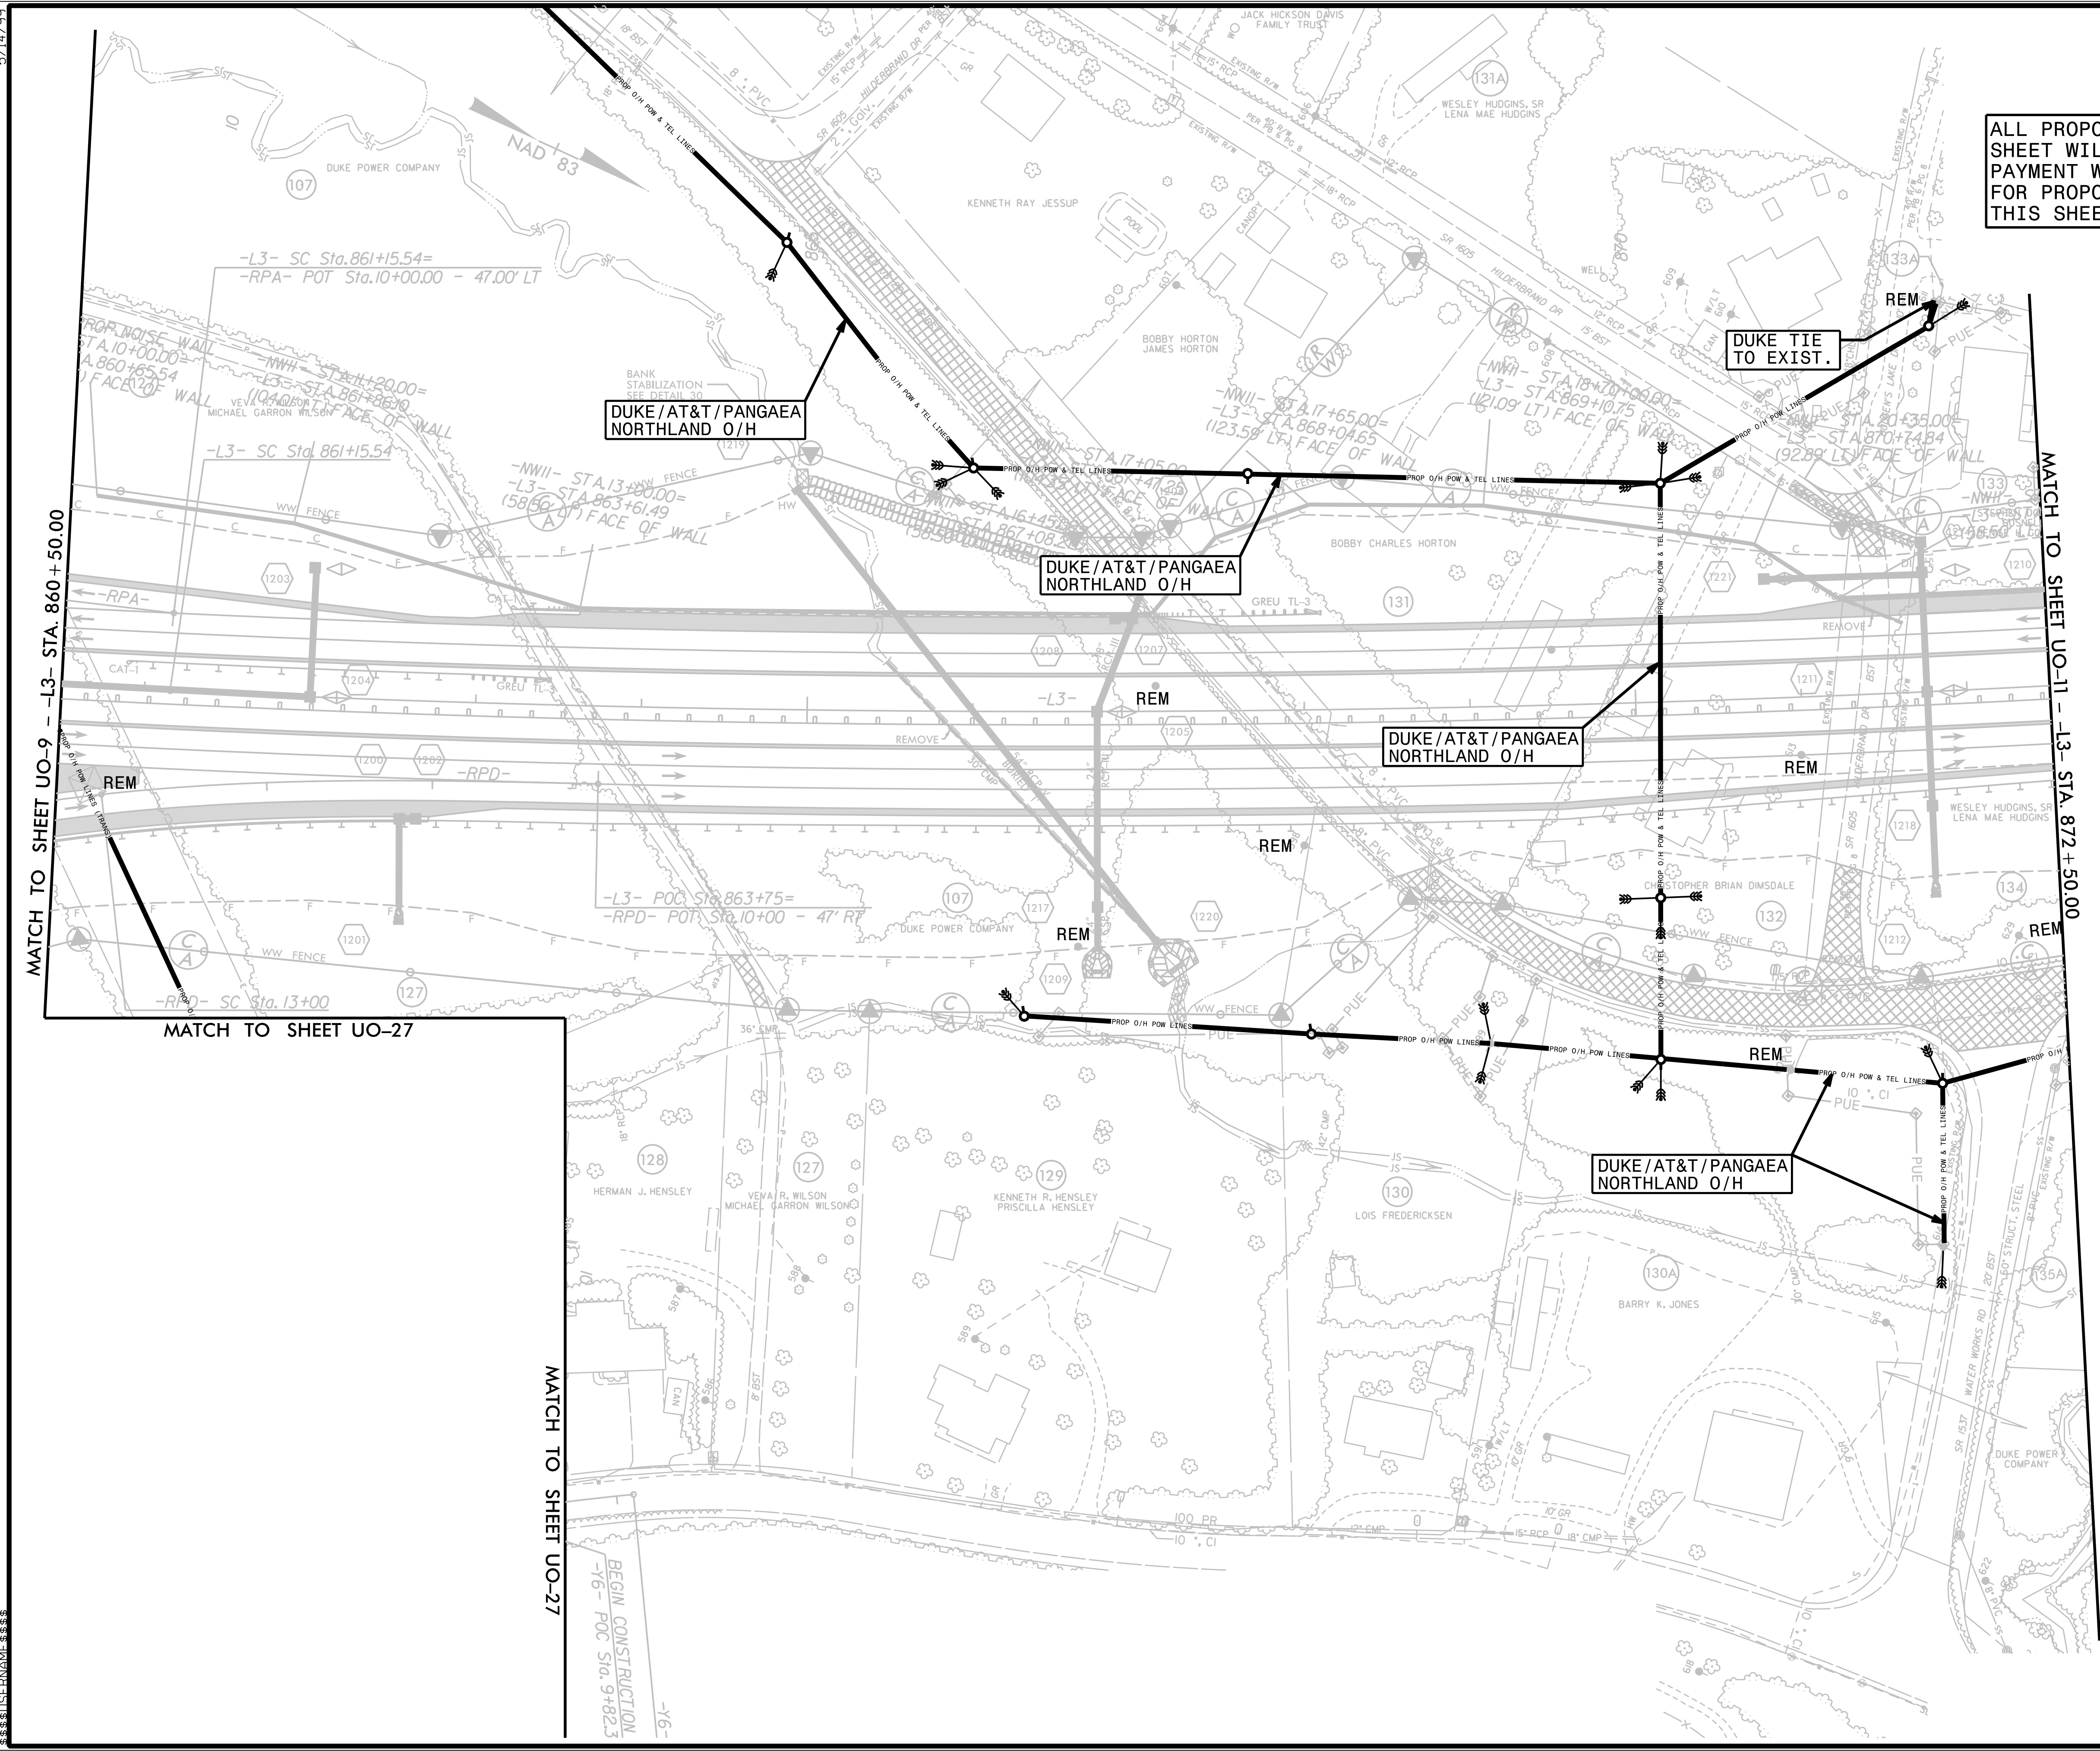


5/14/99
 MATCH TO SHEET UO-9 - L3- STA. 860+50.00
 MATCH TO SHEET UO-27
 MATCH TO SHEET UO-27
 BEGIN CONSTRUCTION
 -96- POC Sta. 9+82.3
 -100- PR
 -10- CI
 -15- RCP
 -18- CMP
 -20- CR
 -25- CR
UTILITIES BY OTHERS

ALL PROPOSED UTILITY WORK SHOWN ON THIS SHEET WILL BE DONE BY OTHERS. NO PAYMENT WILL BE MADE TO THE CONTRACTOR FOR PROPOSED UTILITY WORK SHOWN ON THIS SHEET.

MATCH TO SHEET UO-10 - L3- STA. 872+50.00

MATCH TO SHEET UO-12 - L3- STA. 886+00.00

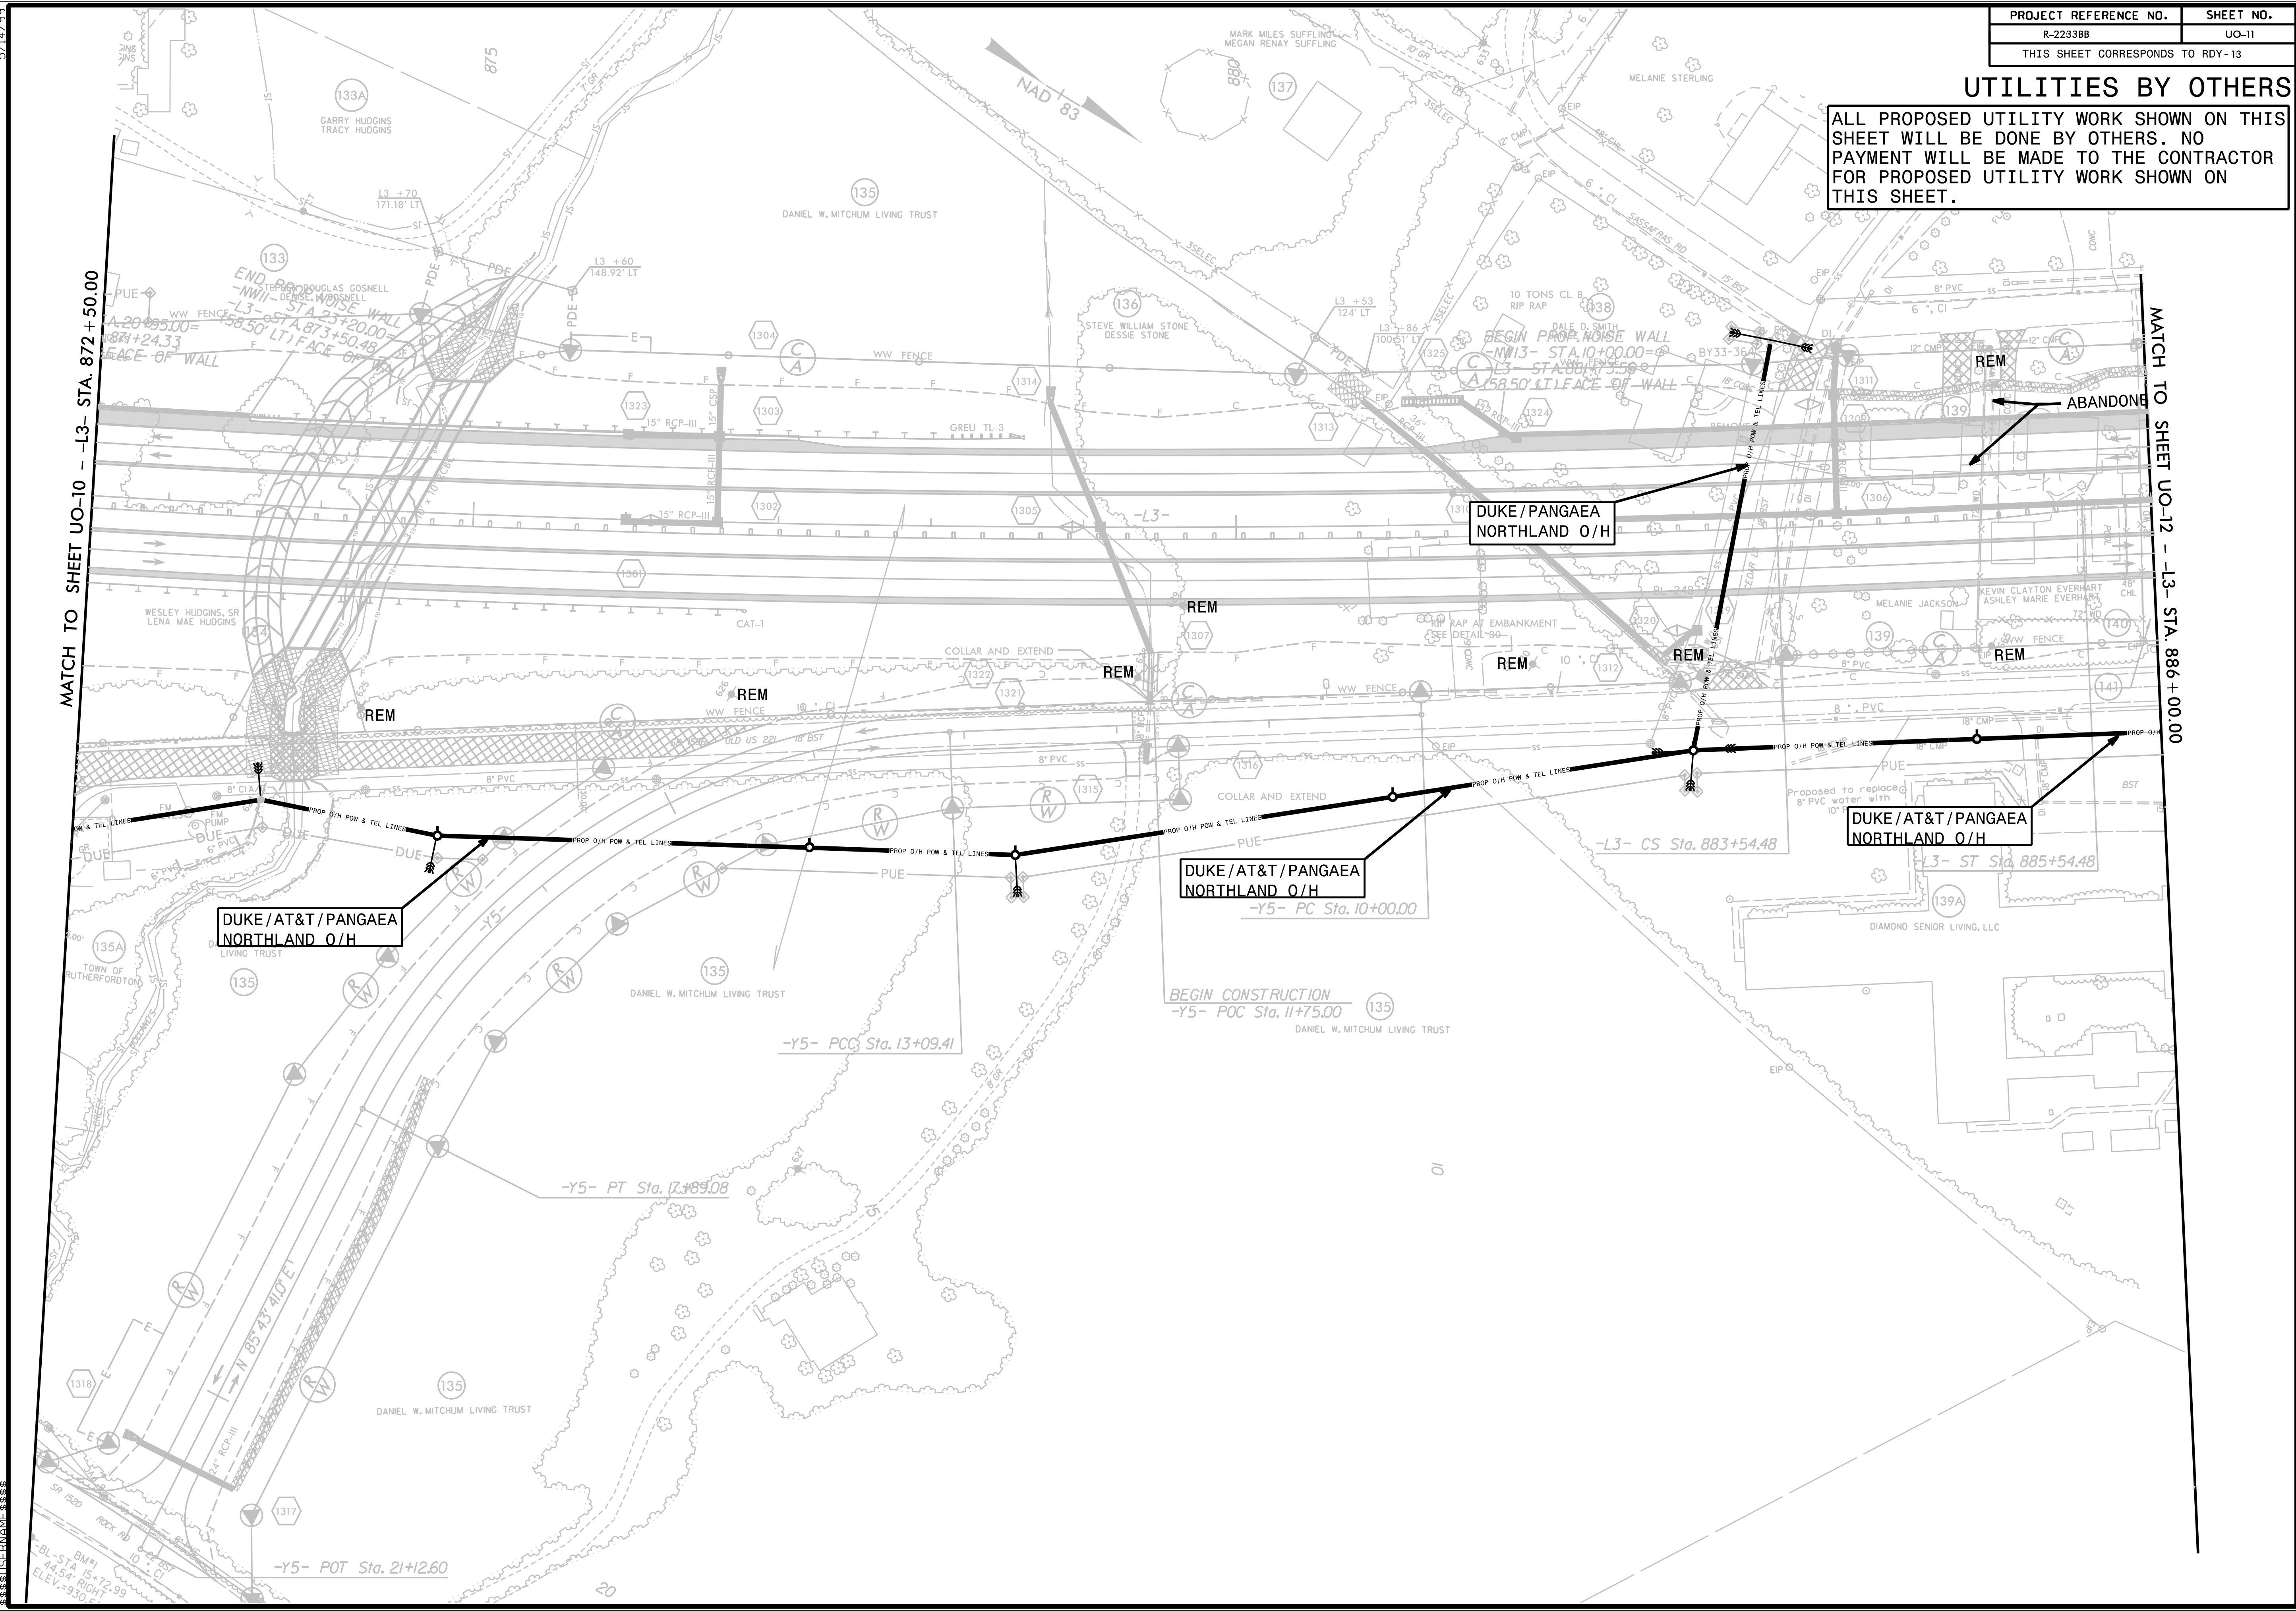

DUKE/AT&T/PANGAEA
NORTHLAND O/H

DUKE/AT&T/PANGAEA
NORTHLAND O/H

DUKE/PANGAEA
NORTHLAND O/H


DUKE/AT&T/PANGAEA
NORTHLAND O/H

5/14/99
 C:\TILES\...
 10
 20
UTILITIES BY OTHERS

ALL PROPOSED UTILITY WORK SHOWN ON THIS SHEET WILL BE DONE BY OTHERS. NO PAYMENT WILL BE MADE TO THE CONTRACTOR FOR PROPOSED UTILITY WORK SHOWN ON THIS SHEET.

5/14/99


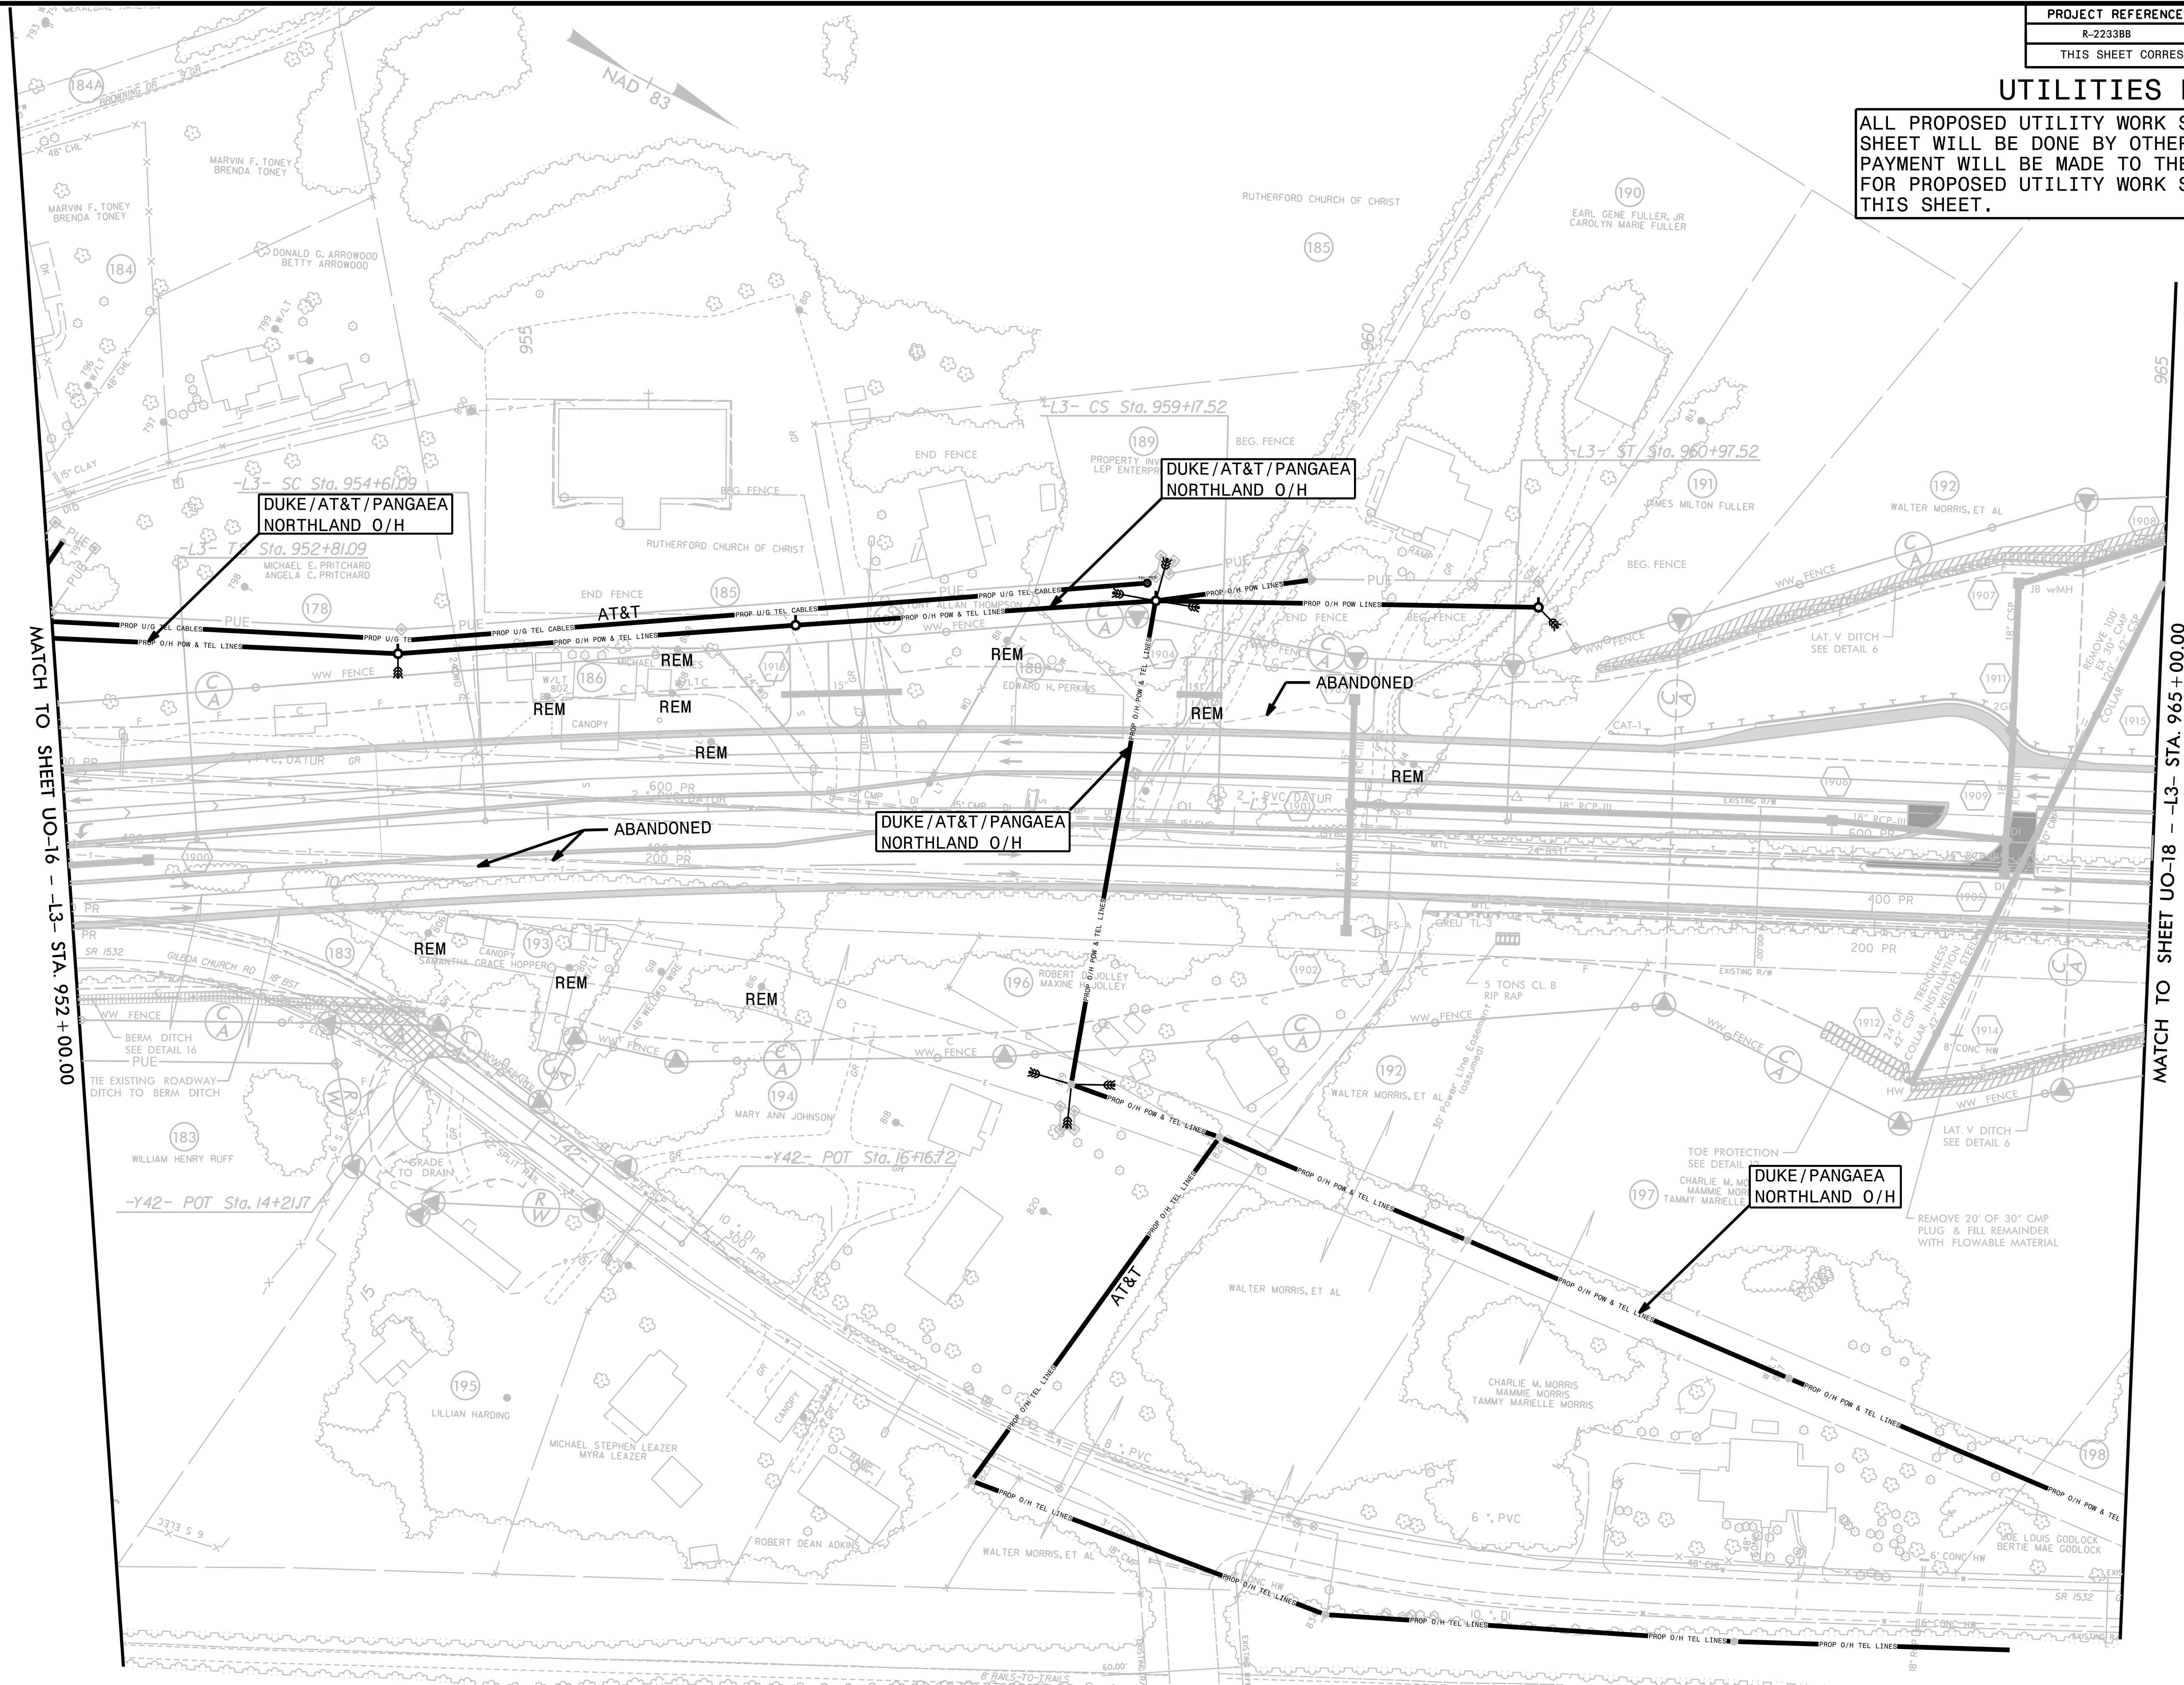


66
65
64
63
62
61
60
59
58
57
56
55
54
53
52
51
50
49
48
47
46
45
44
43
42
41
40
39
38
37
36
35
34
33
32
31
30
29
28
27
26
25
24
23
22
21
20
19
18
17
16
15
14
13
12
11
10
9
8
7
6
5
4
3
2
1

UTILITIES BY OTHERS

ALL PROPOSED UTILITY WORK SHOWN ON THIS SHEET WILL BE DONE BY OTHERS. NO PAYMENT WILL BE MADE TO THE CONTRACTOR FOR PROPOSED UTILITY WORK SHOWN ON THIS SHEET.

5/14/99

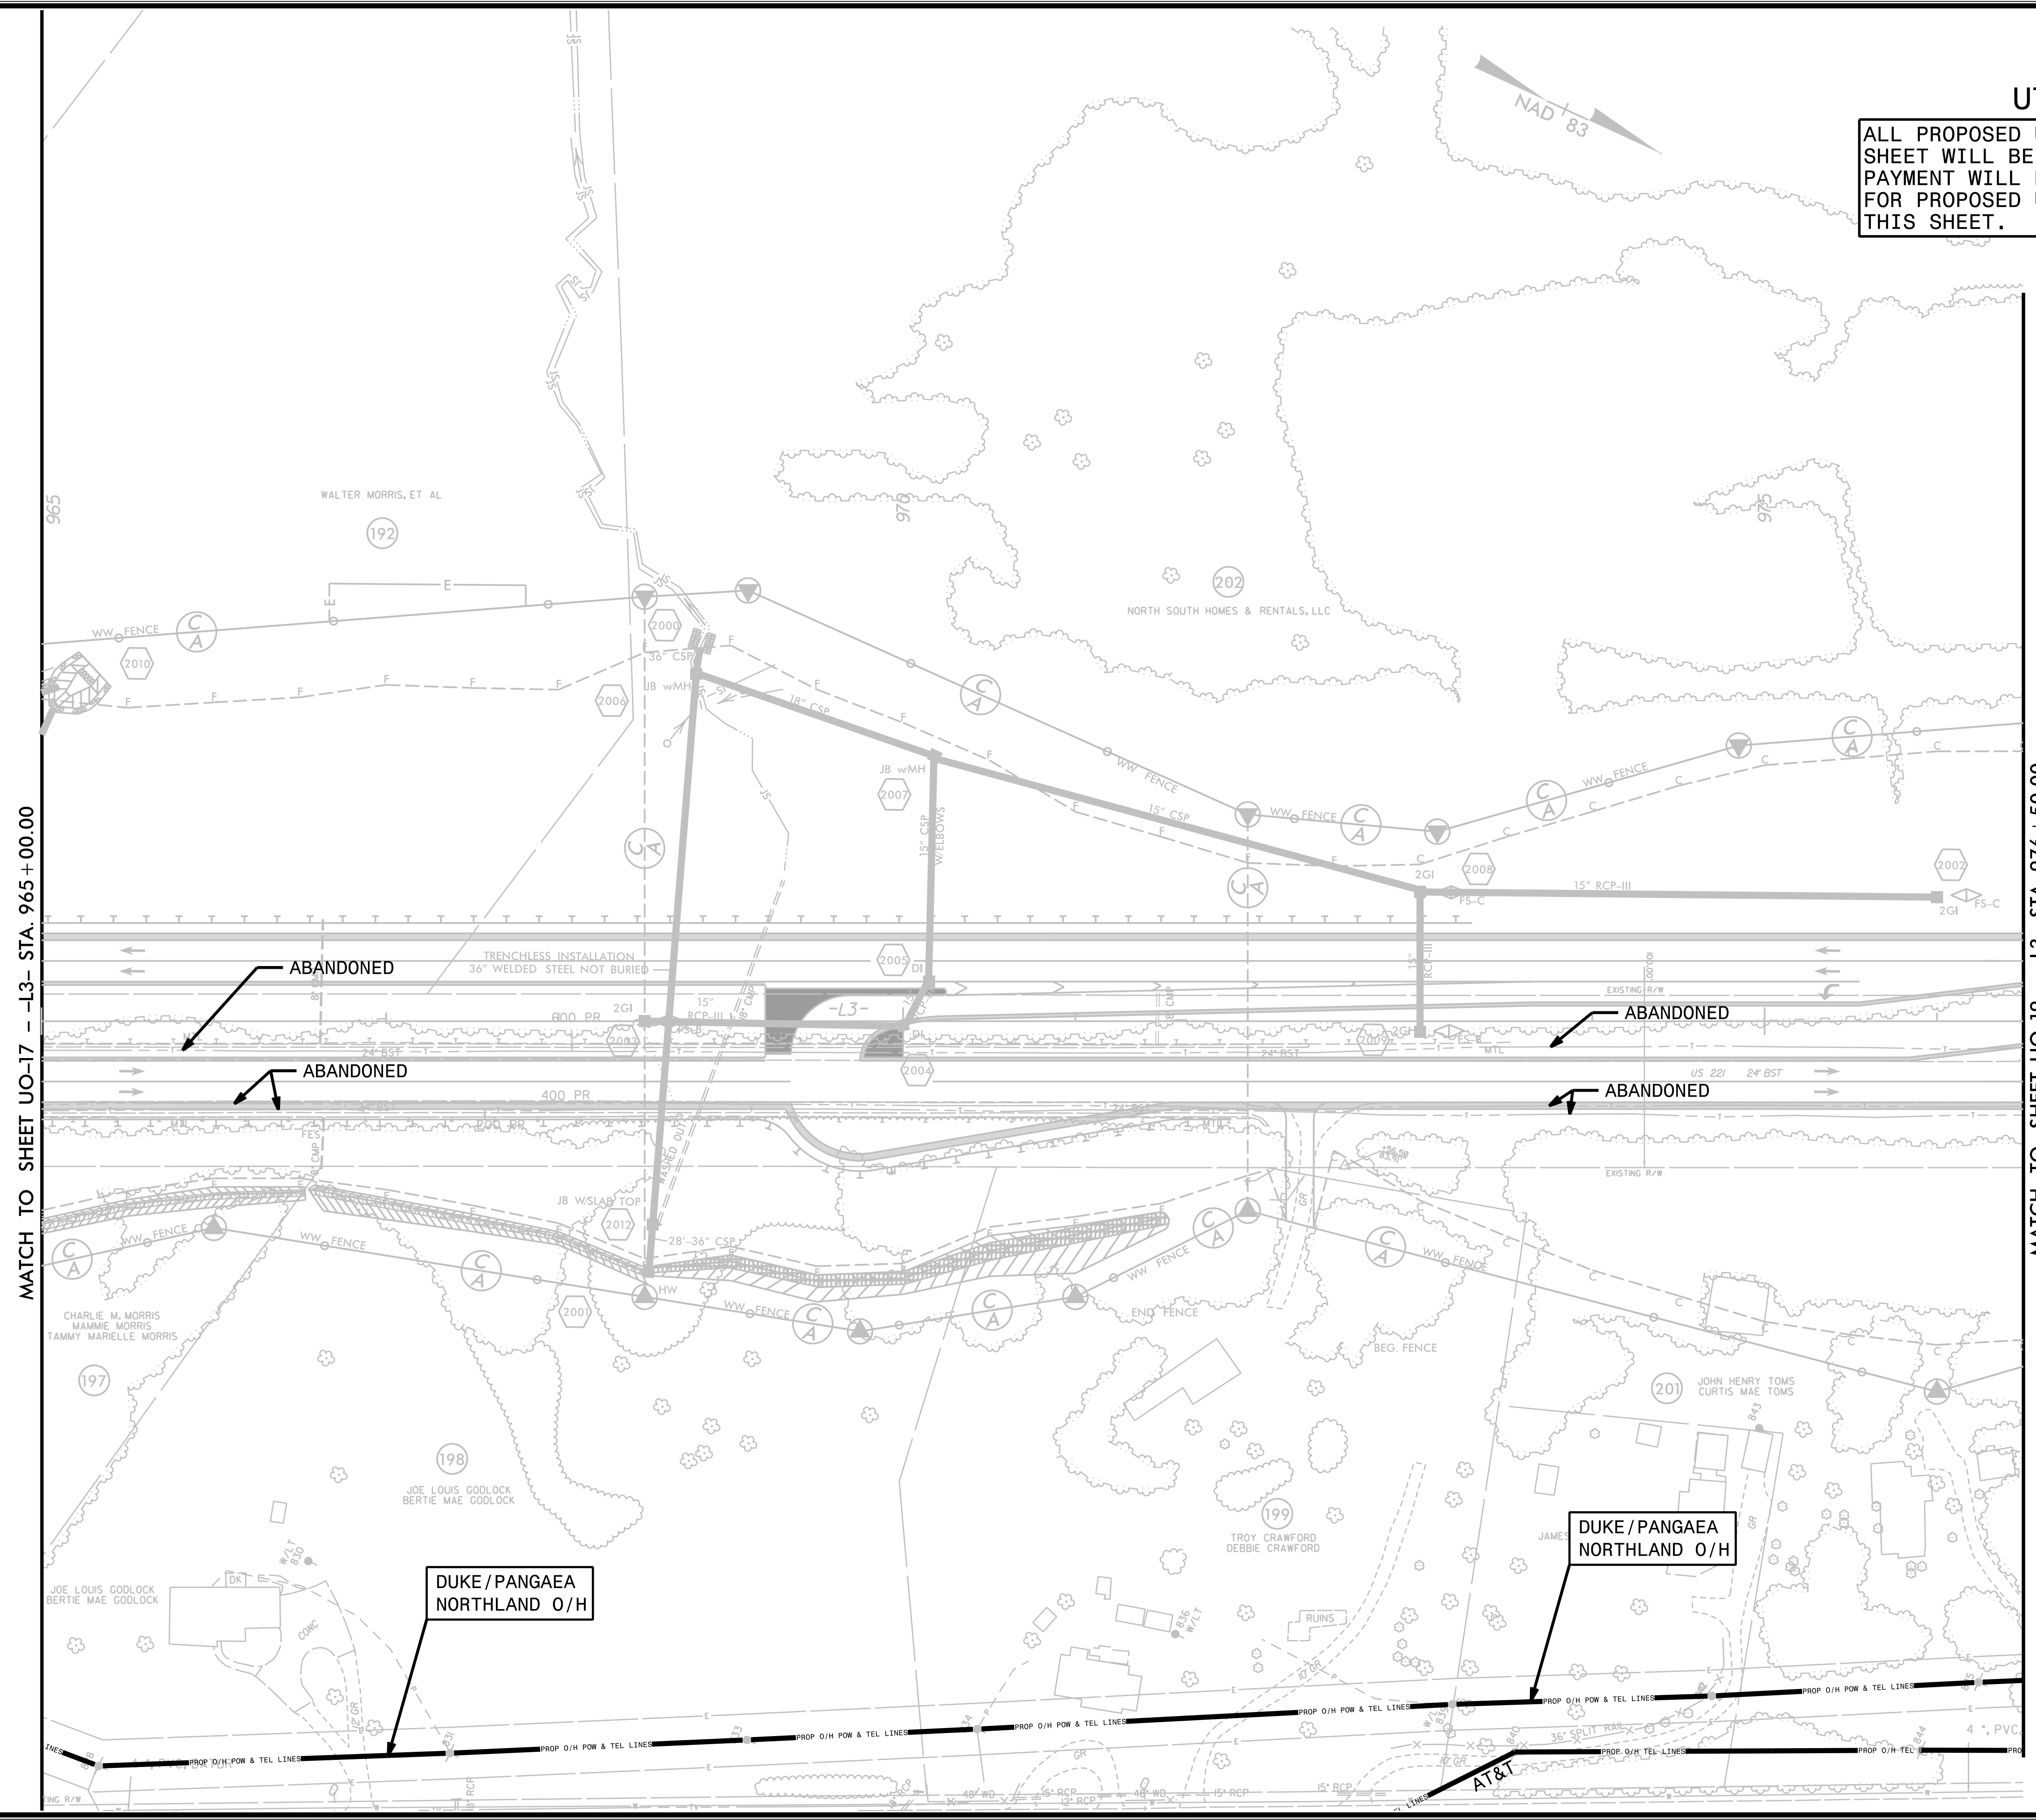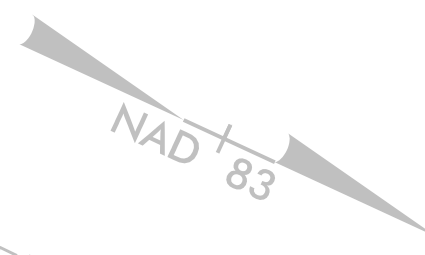

MATCH TO SHEET UO-17 - -L3- STA. 965+00.00

MATCH TO SHEET UO-19 - -L3- STA. 976+50.00

ABANDONED

ABANDONED

ABANDONED

ABANDONED

DUKE / PANGAEA
NORTHLAND O/H


DUKE / PANGAEA
NORTHLAND O/H

AT&T

66
67
68
69
70
71
72
73
74
75
76
77
78
79
80
81
82
83
84
85
86
87
88
89
90
91
92
93
94
95
96
97
98
99
00

UTILITIES BY OTHERS

ALL PROPOSED UTILITY WORK SHOWN ON THIS SHEET WILL BE DONE BY OTHERS. NO PAYMENT WILL BE MADE TO THE CONTRACTOR FOR PROPOSED UTILITY WORK SHOWN ON THIS SHEET.

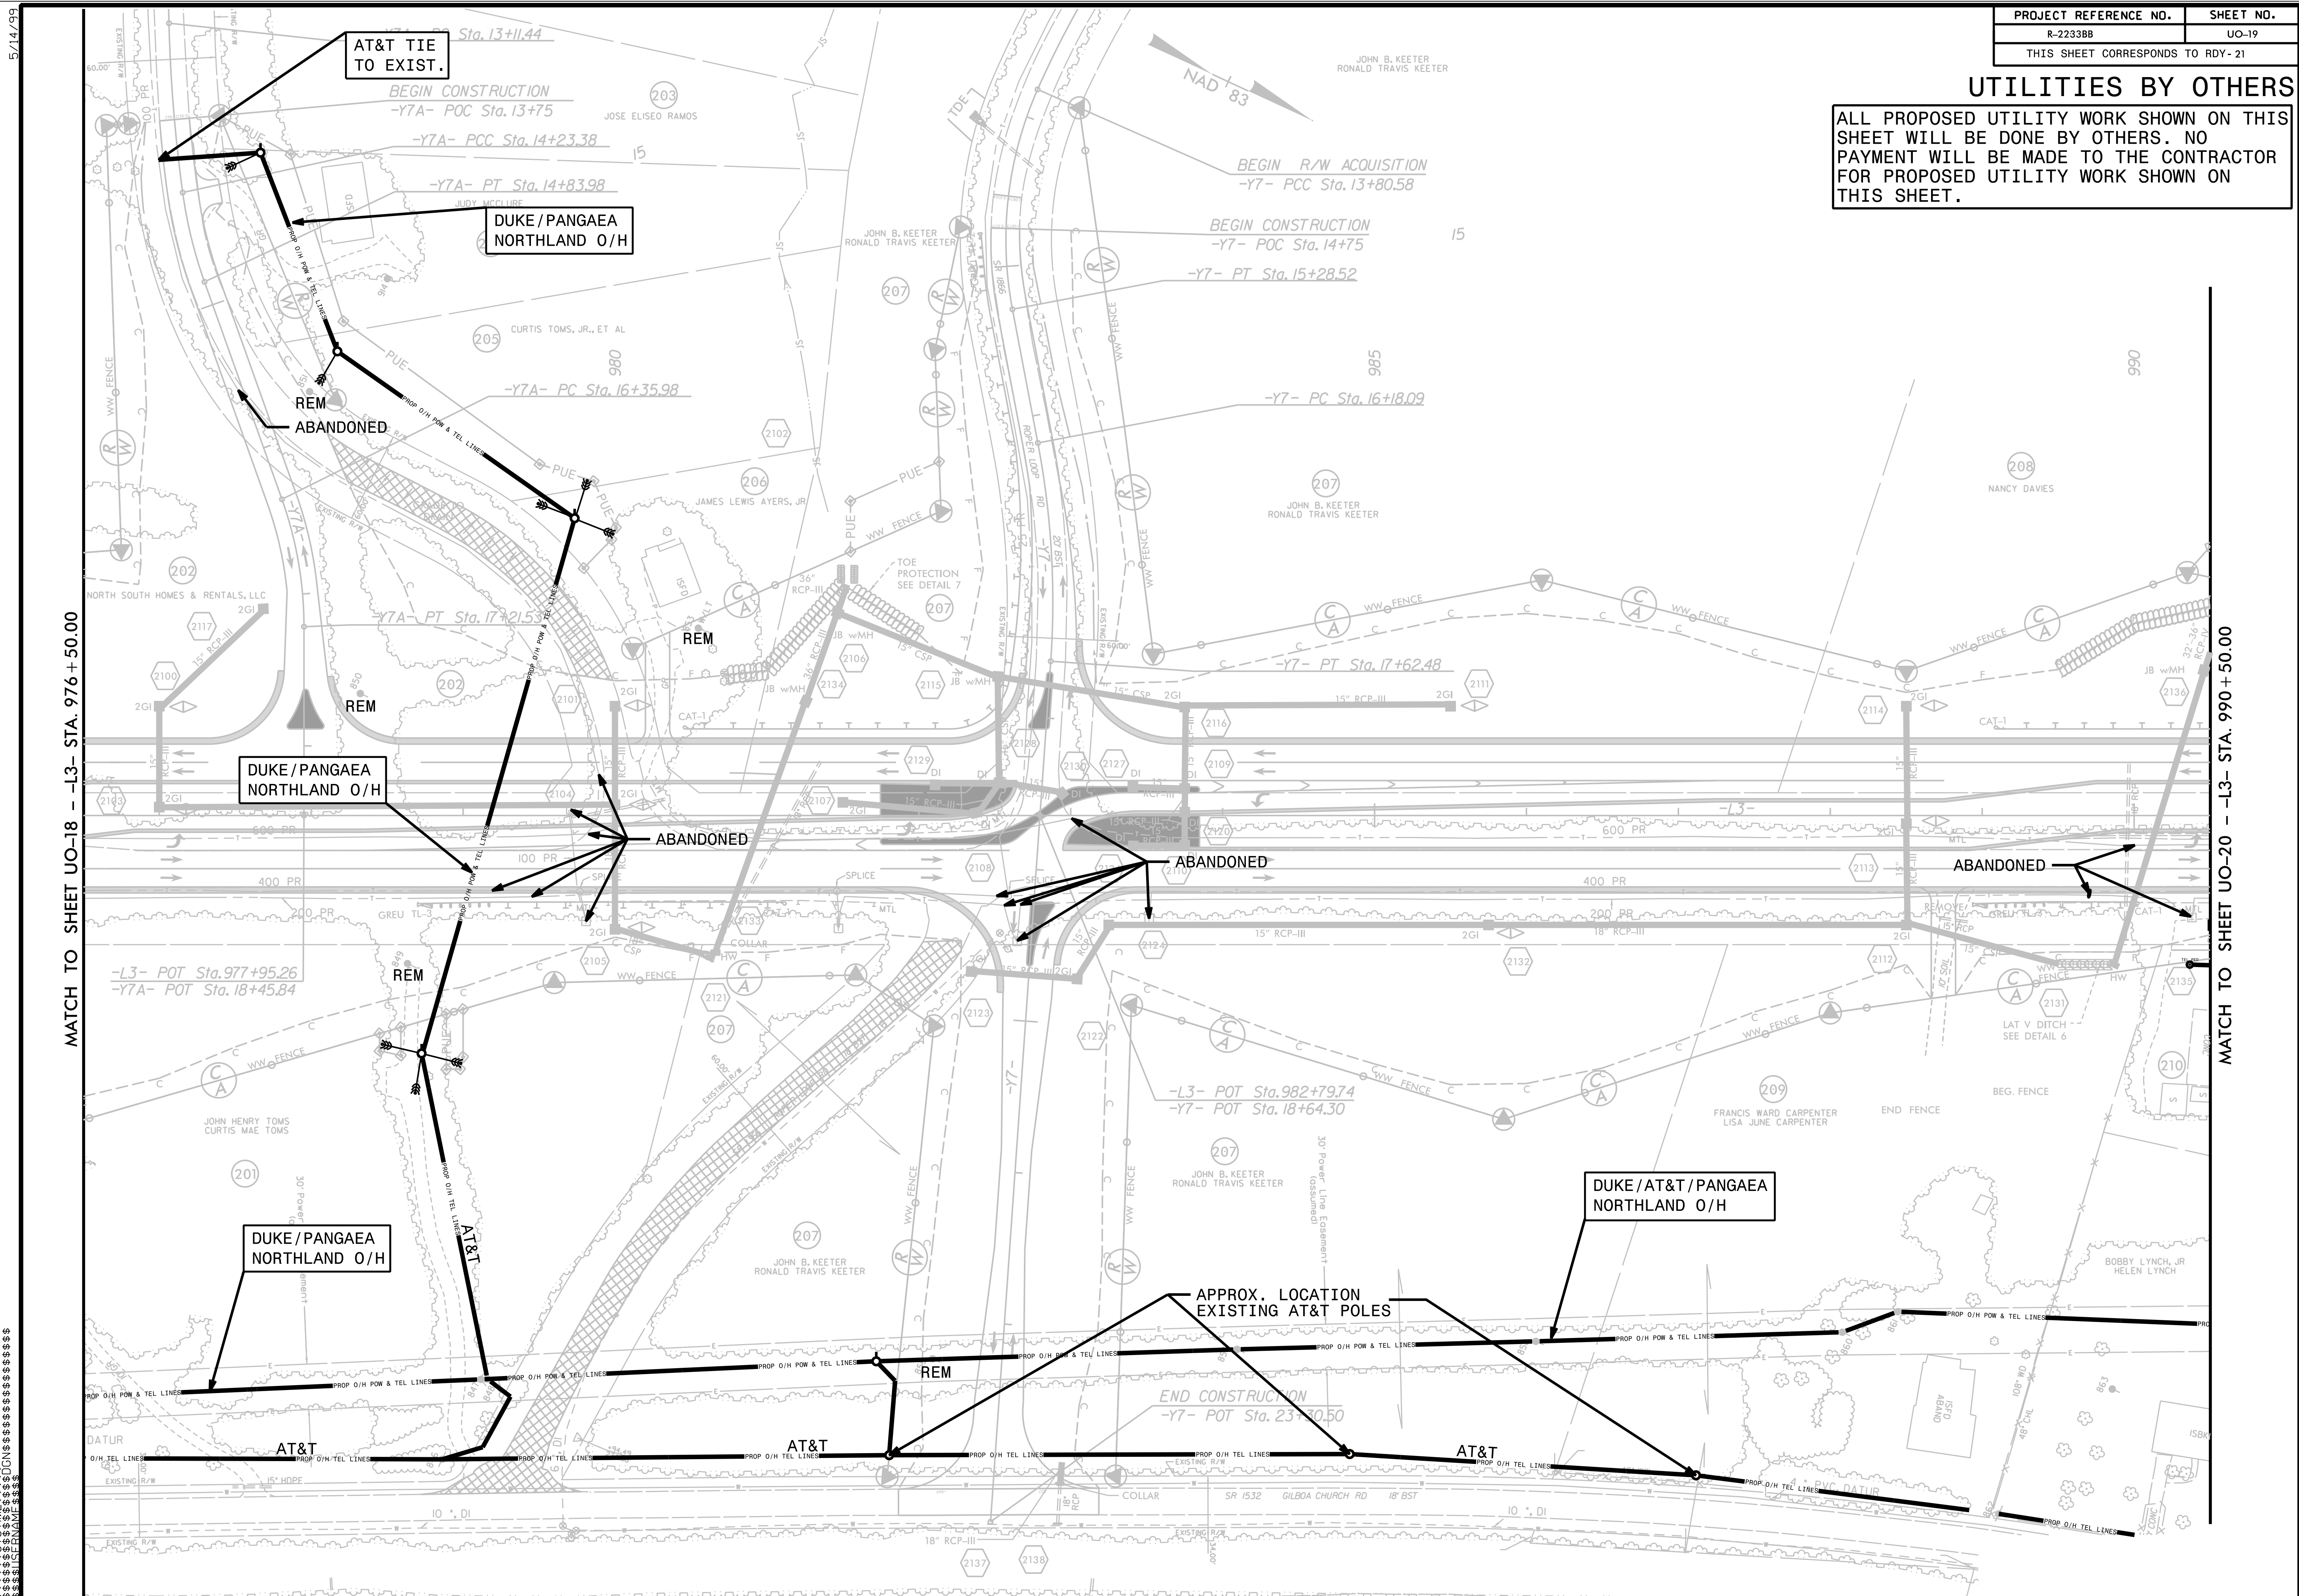

MATCH TO SHEET UO-18 - L3- STA. 976+50.00


MATCH TO SHEET UO-20 - L3- STA. 990+50.00

5/14/99
 66
67
68
69
70
71
72
73
74
75
76
77
78
79
80
81
82
83
84
85
86
87
88
89
90
91
92
93
94
95
96
97
98
99
00

UTILITIES BY OTHERS

ALL PROPOSED UTILITY WORK SHOWN ON THIS SHEET WILL BE DONE BY OTHERS. NO PAYMENT WILL BE MADE TO THE CONTRACTOR FOR PROPOSED UTILITY WORK SHOWN ON THIS SHEET.

5/14/99

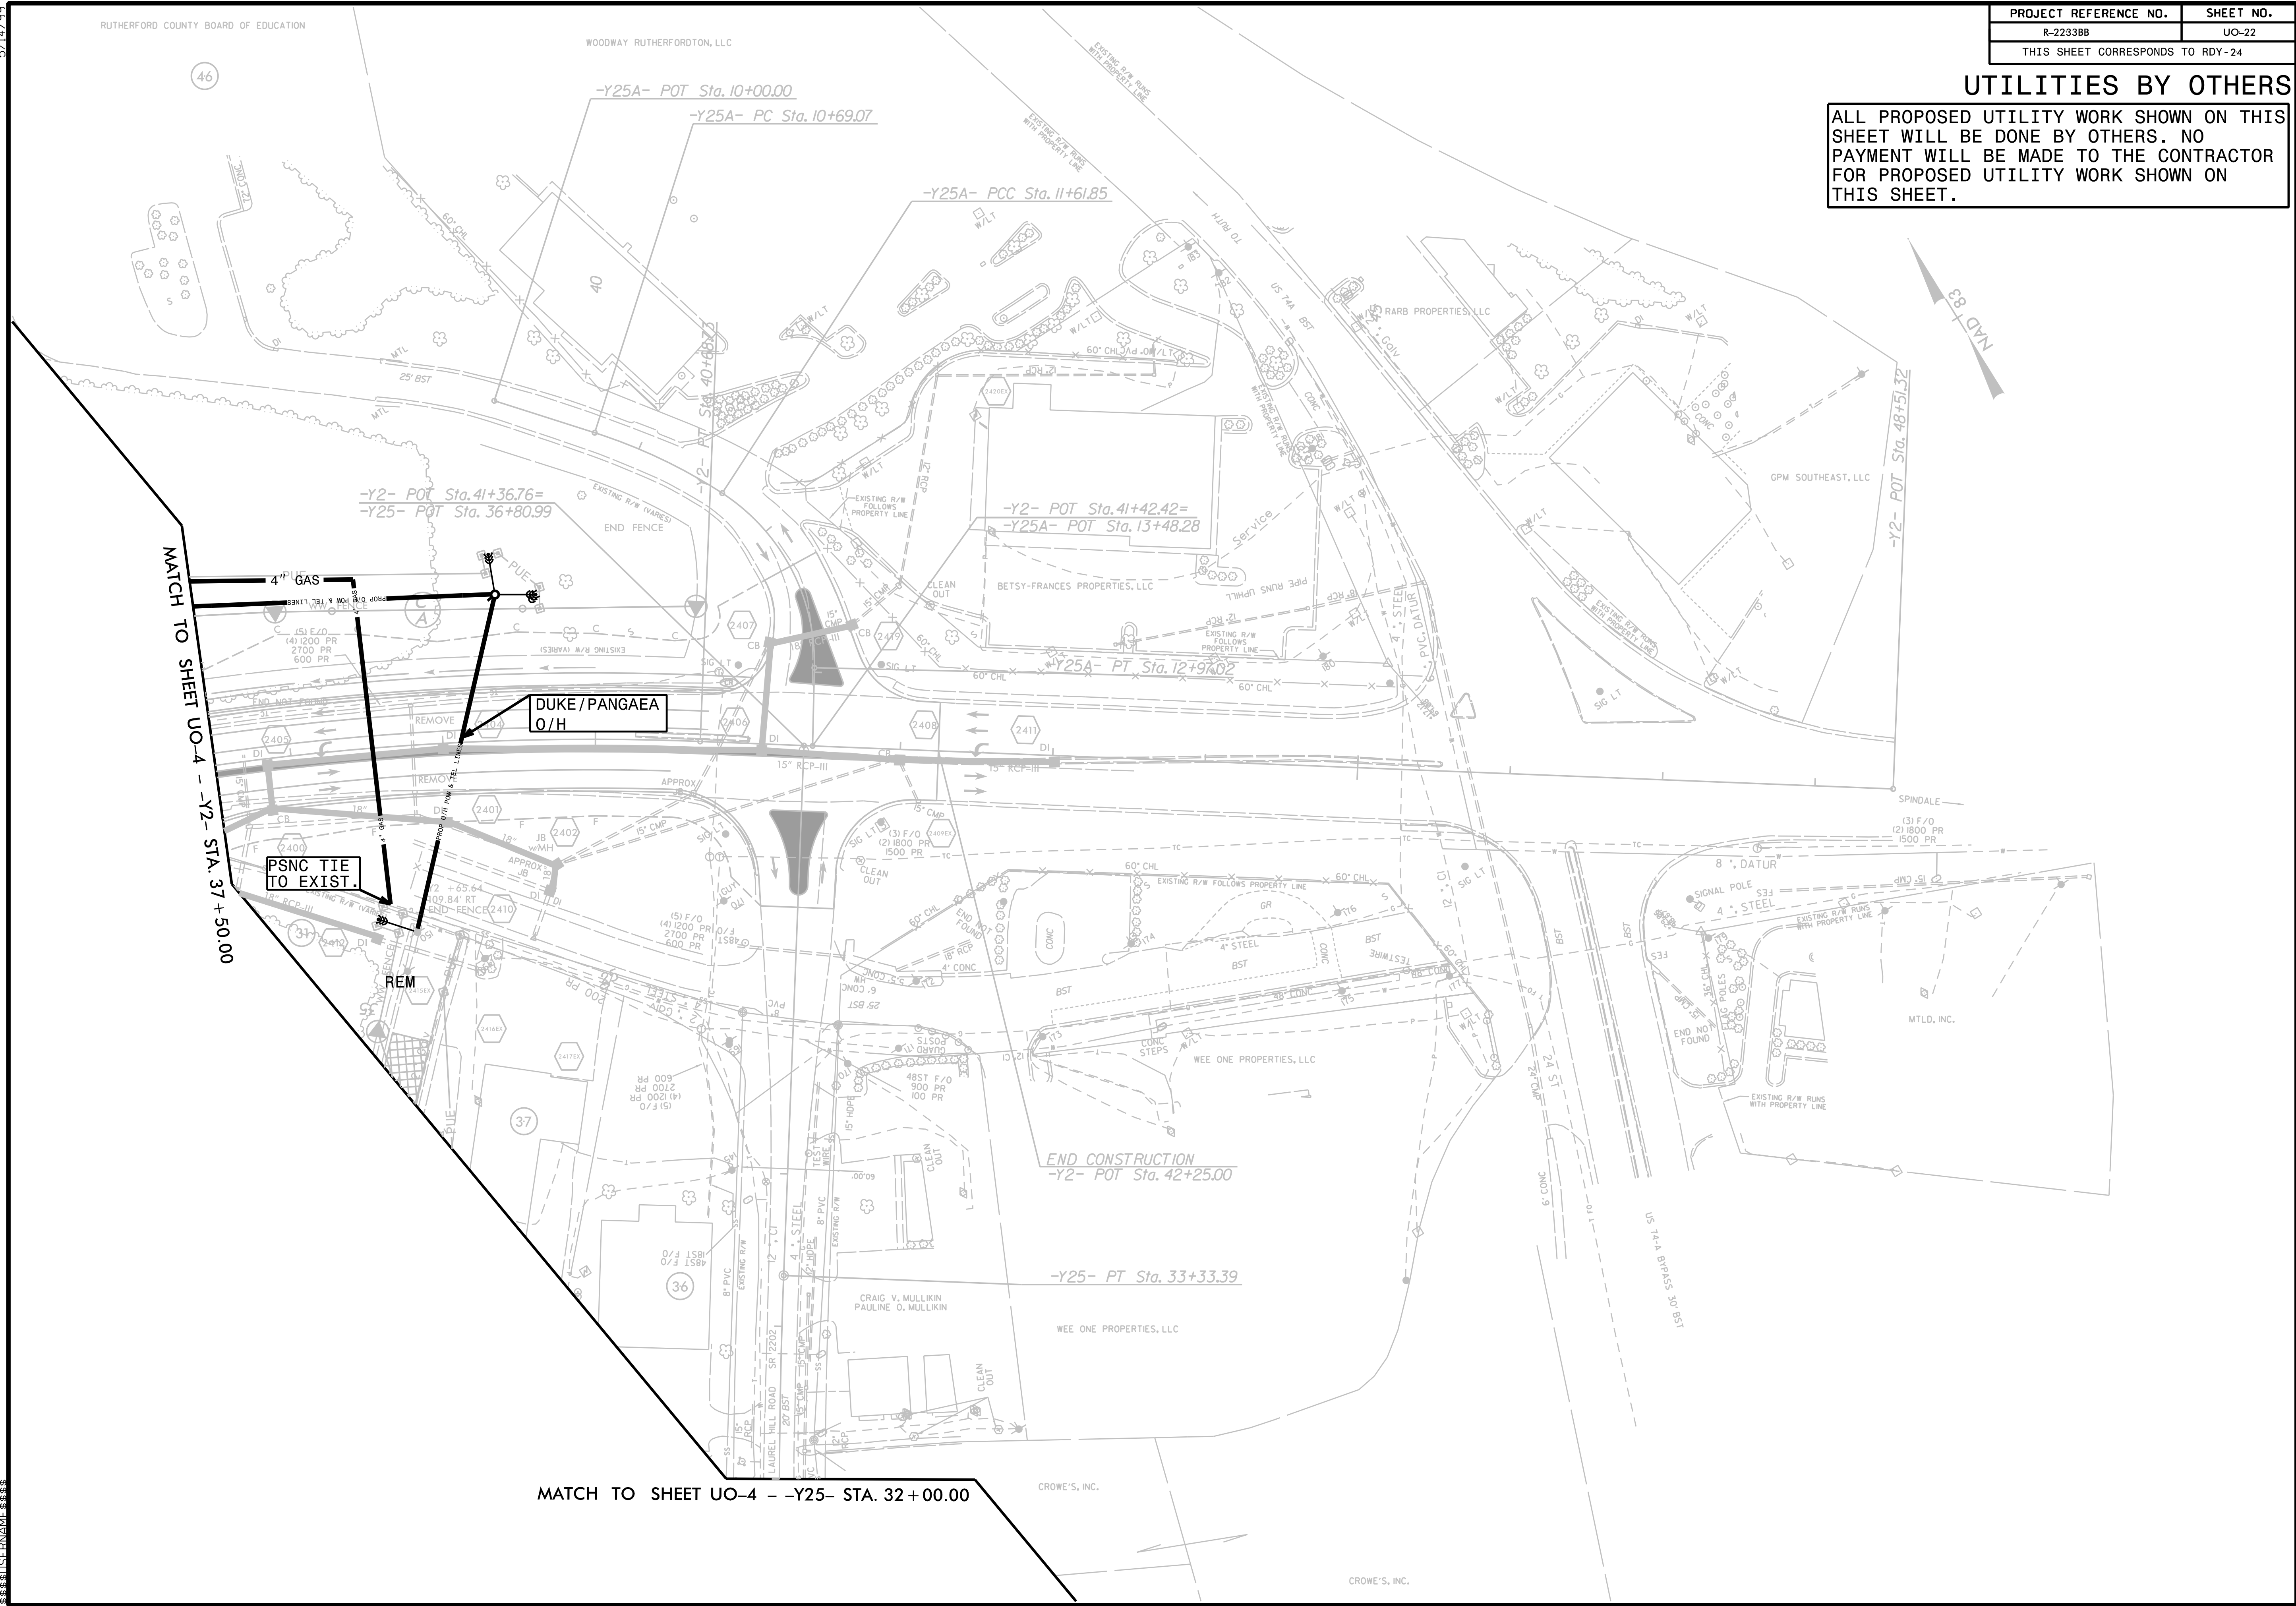


MATCH TO SHEET UO-4 -Y2- STA. 37+50.00

MATCH TO SHEET UO-4 -Y25- STA. 32+00.00

PSNC TIE TO EXIST.

DUKE/PANGAEA O/H

END CONSTRUCTION
-Y2- POT Sta. 42+25.00

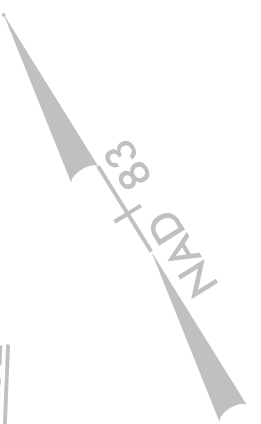

1
2
