



PROJECT REFERENCE NO.		SHEET NO.
2022CPT.14.07.10881		19
STATE PROJECT	F.A. PROJECT NO.	DESCRIPTION
2022CPT.14.07.20881		
2022CPT.14.07.20751		

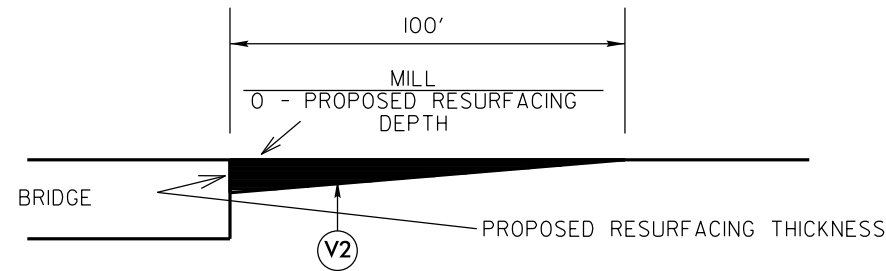


MILLING DETAIL AT BRIDGE APPROACHES

**WHERE BRIDGES WILL NOT BE RESURFACED.
THIS WILL BE PAID FOR AS INCIDENTAL MILLING.**

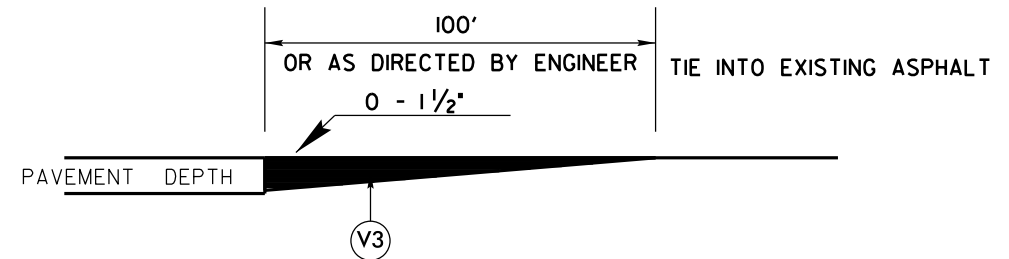


DETAIL TO TIE INTO EXIST PAVEMENT

THE CONTRACTOR'S ATTENTION IS DIRECTED TO THE FACT THAT HE WILL BE REQUIRED TO MILL THE EXISTING ASPHALT PAVEMENT TO ENSURE A PROPER TIE-IN WITH THE EXISTING SURFACE AT THE BEGINNING, END AND Y LINES OF EACH MAP TO BE RESURFACED WITH ASPHALT CONC SURFACE COURSE, TYPE S9.5B. THIS WILL BE PAID FOR AS INCIDENTAL MILLING.

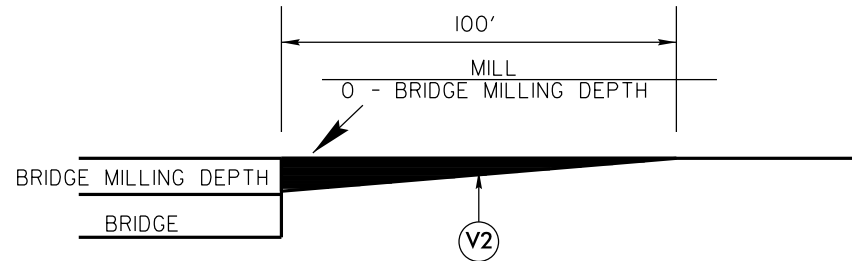

MILLING DETAIL AT BRIDGE APPROACHES

**WHERE BRIDGES WILL BE MILLED THEN RESURFACED.
THIS WILL BE PAID FOR AS INCIDENTAL MILLING.**

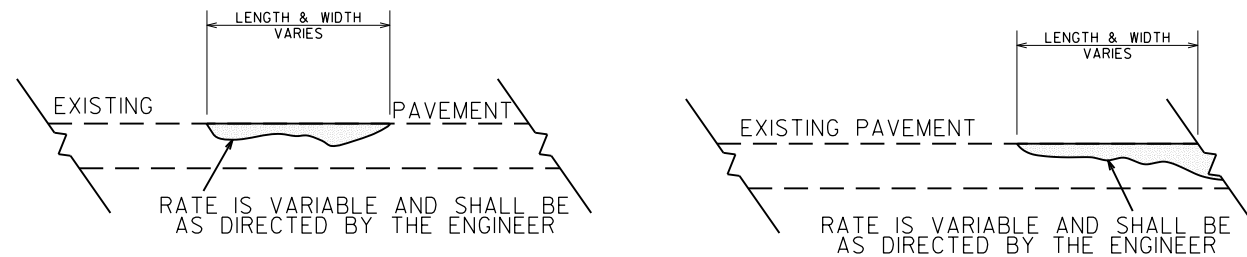

DETAIL SHOWING METHOD OF WEDGING

Bridge Milling Table					
Map #	Bridge #	Bridge Milling	Bridge Approach Milling	Pave Across Bridge	Posted
2	107	No	Yes	No	No
4	228	Yes	Yes	Yes	SV 24, TT 33
5	129	No	Yes	No	No
11	96	No	Yes	No	No
13	75	No	No	Yes	No
15	83	No	No	Yes	No
16	118	No	No	Yes	No
17	80	No	No	Yes	No
19	64	No	Yes	No	No
19	65	No	No	Yes	No
20	158	No	Yes	No	No