
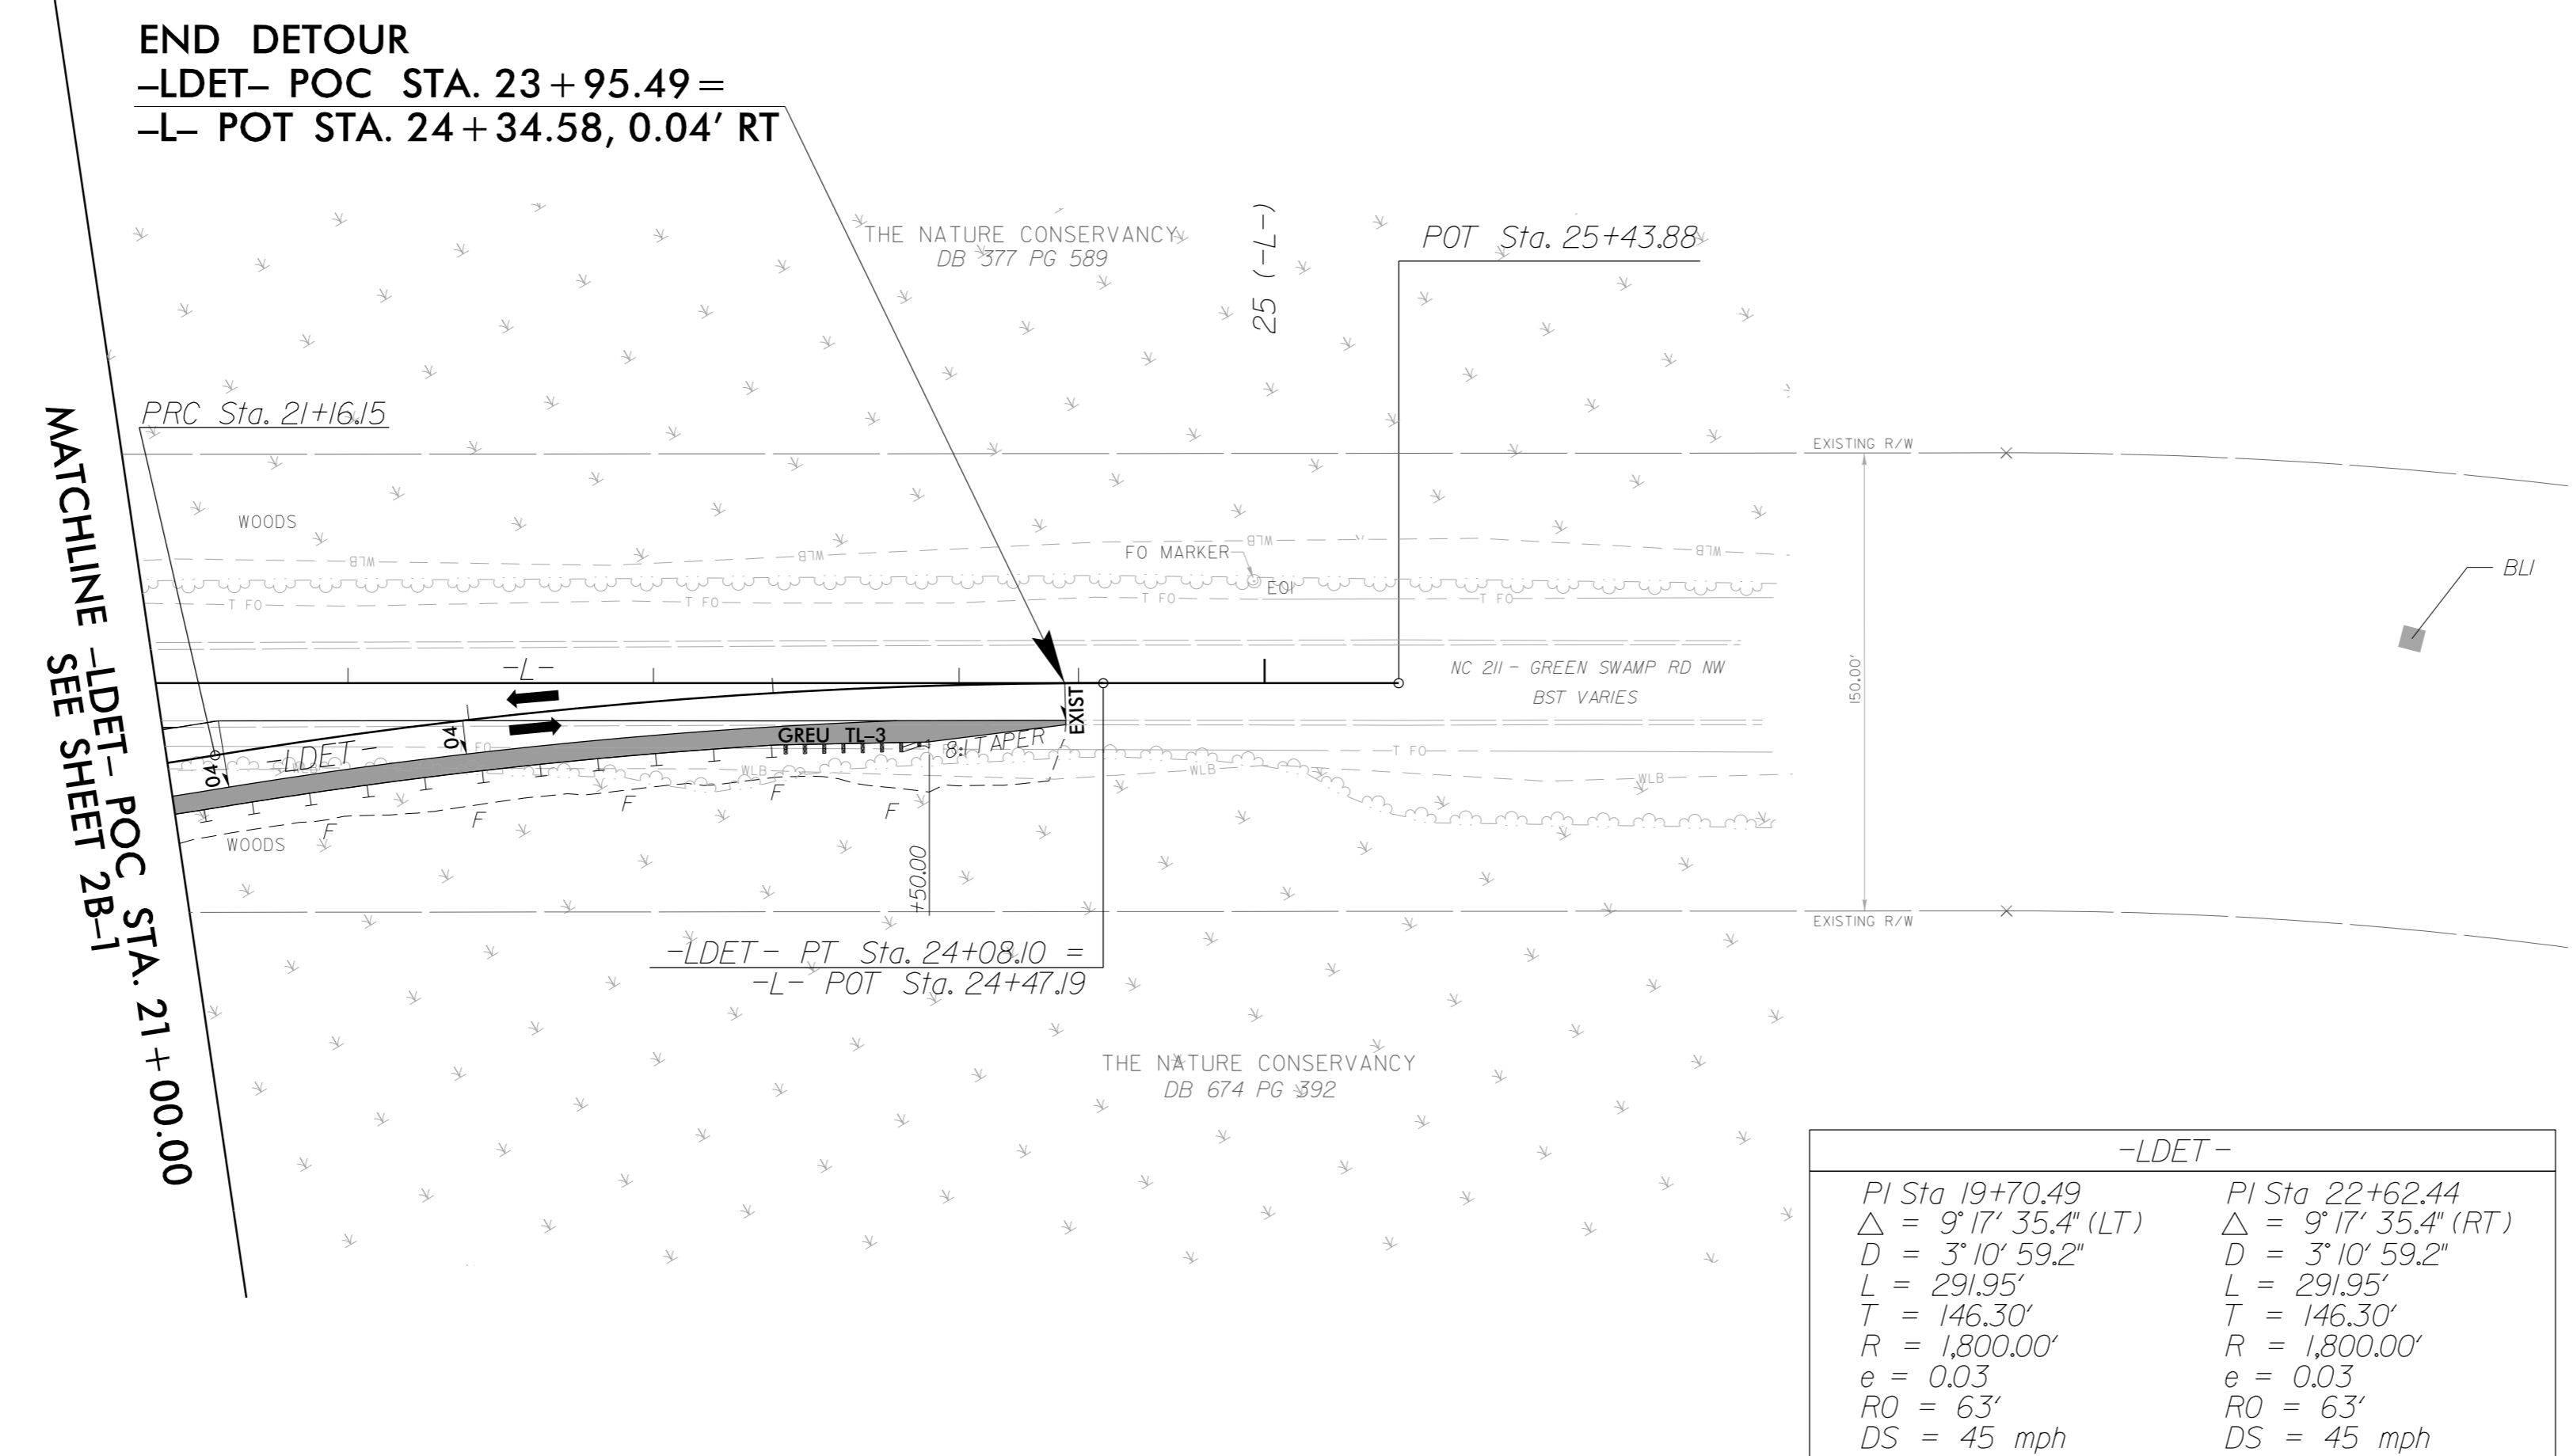


8/17/99


REVISIONS

PROJECT REFERENCE NO. B-5624	SHEET NO. 2B-2
RW SHEET NO.	
ROADWAY DESIGN ENGINEER	HYDRAULICS ENGINEER
<p>DOCUMENT NOT CONSIDERED FINAL UNLESS ALL SIGNATURES COMPLETED</p>	

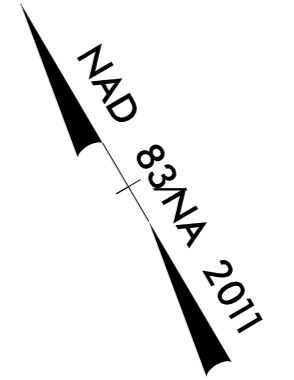

MATCHLINE -LDET- POC STA. 21+00.00
SEE SHEET 2B-1

FOR -L- SEE SHEET NO. 5

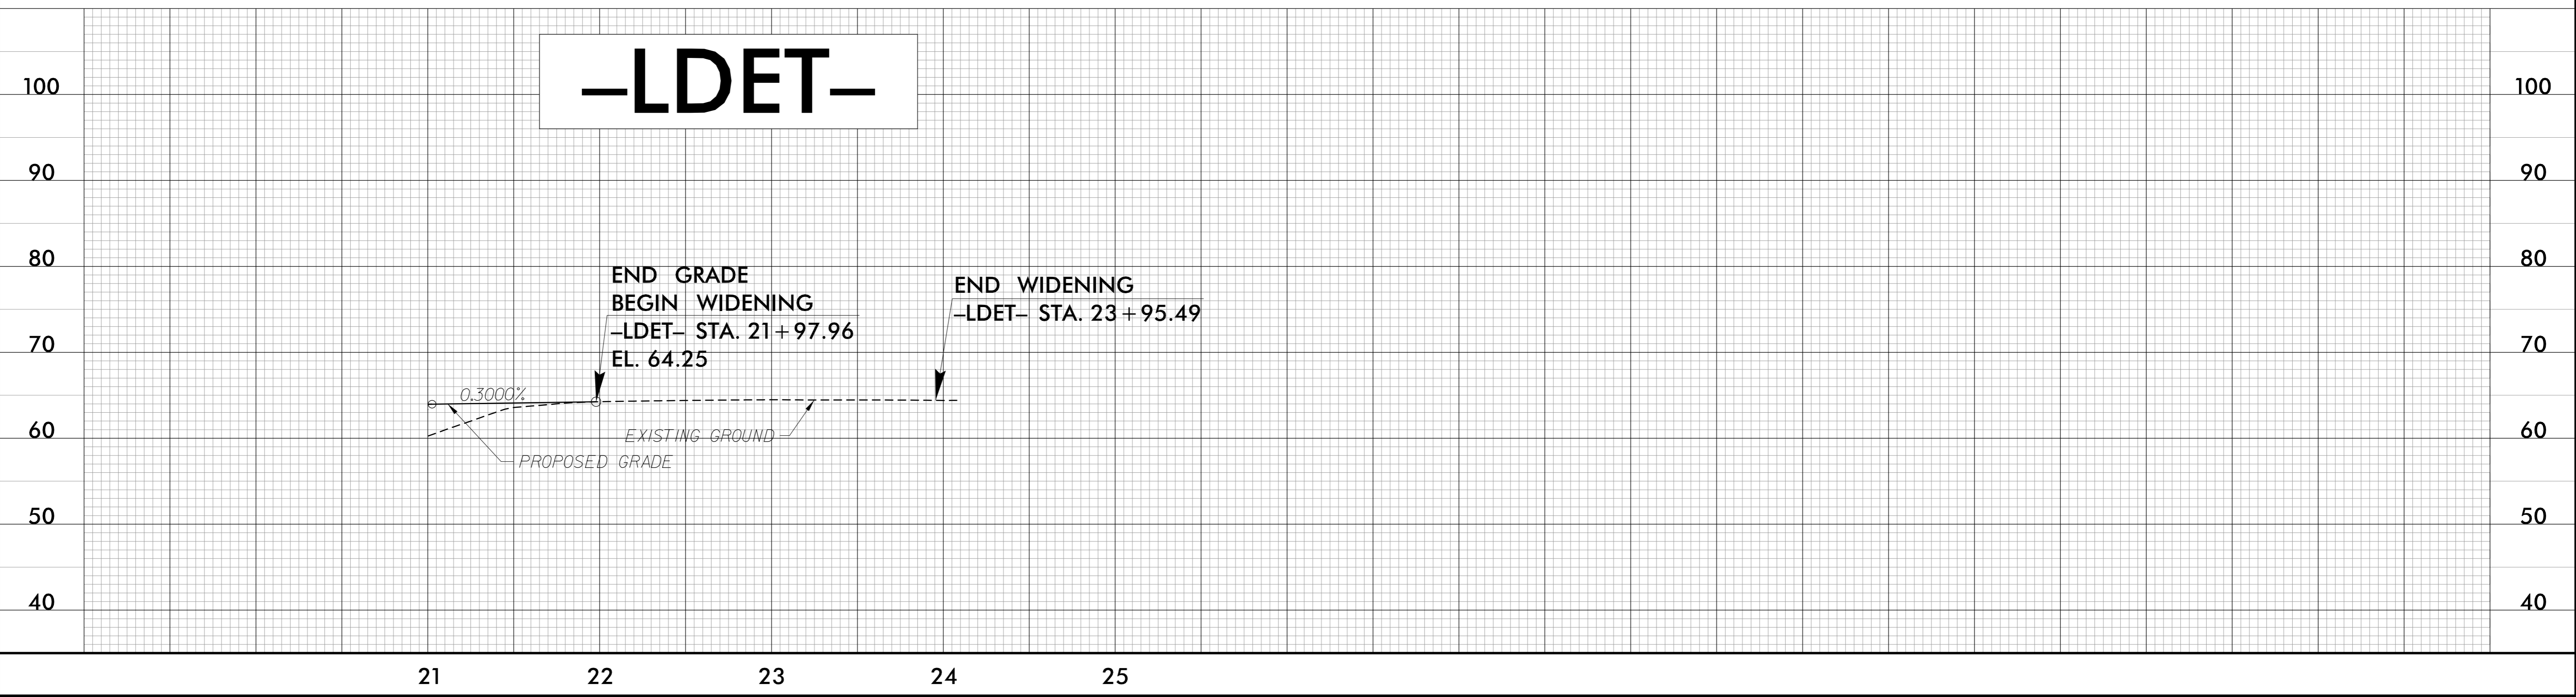

-SYSTEM: BE624_Prd.psh.2B2.dgn
USER: P05551A