
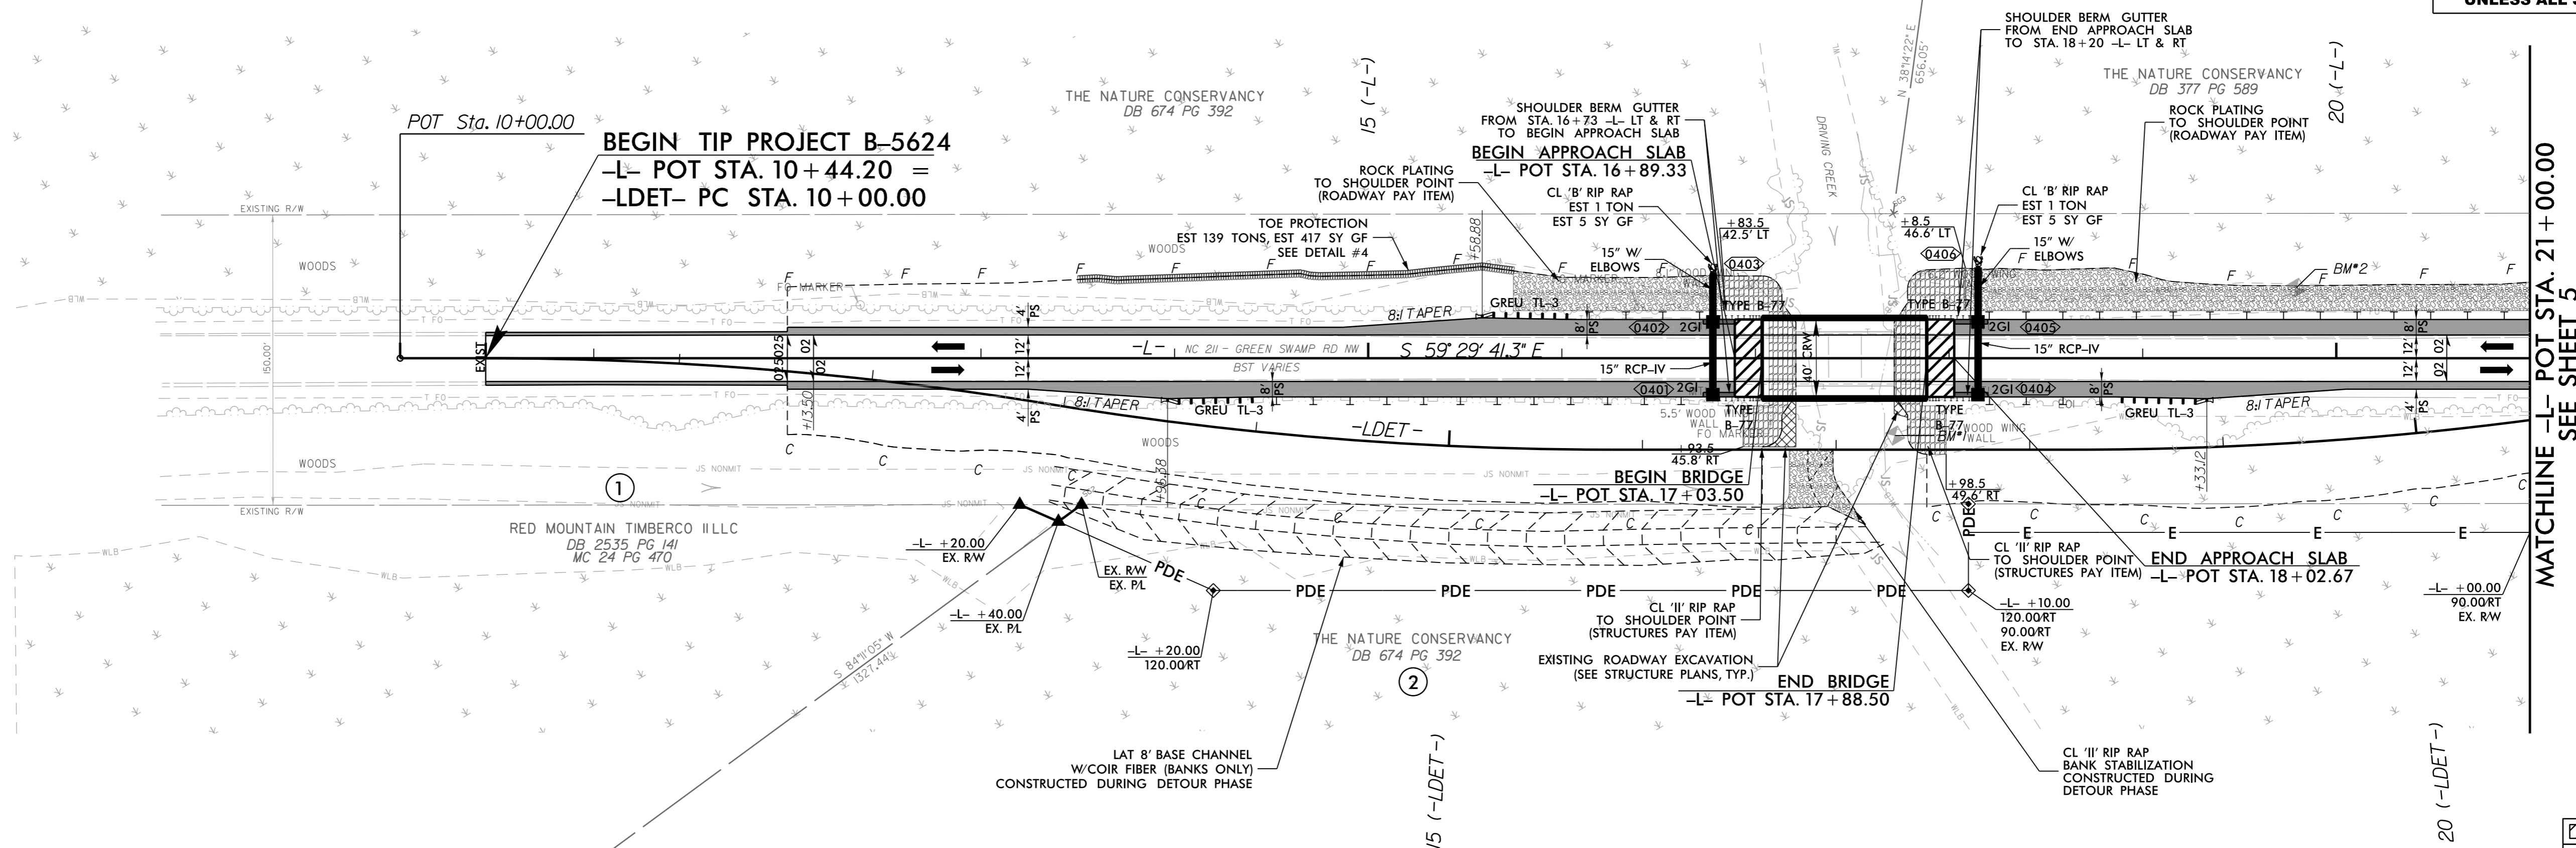



PROJECT REFERENCE NO. <b>B-5624</b>	SHEET NO. <b>4</b>
RW SHEET NO.	
ROADWAY DESIGN ENGINEER	HYDRAULICS ENGINEER
<b>CDM Smith</b> 3400 Greenwood Avenue Suite 400 Raleigh, NC 27612-3228 NC CDA No. F-1255	<b>SUNGATE DESIGN GROUP, P.A.</b> 310 JONES FARM ROAD HALETH, NORTH CAROLINA 27539 NC CDA No. C-2882
<b>DOCUMENT NOT CONSIDERED FINAL UNLESS ALL SIGNATURES COMPLETED</b>	

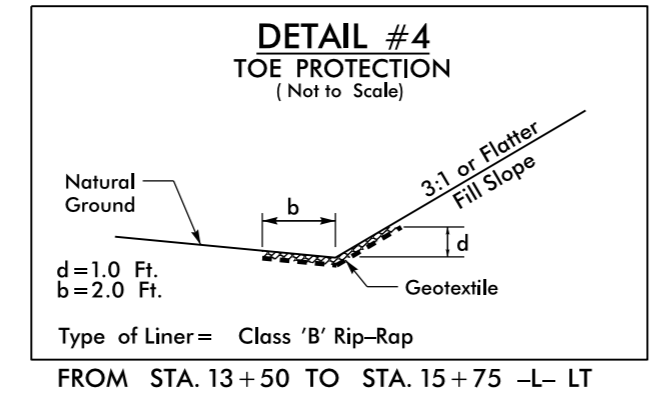

REVISIONS

MATCHLINE -L- POT STA. 21+00.00  
SEE SHEET 5

BRIDGE APPROACH SLAB  
FOR -L-DET- SEE SHEET NO. 2B-1  
SEE SHEETS S-1 THRU S-20 FOR STRUCTURE PLANS

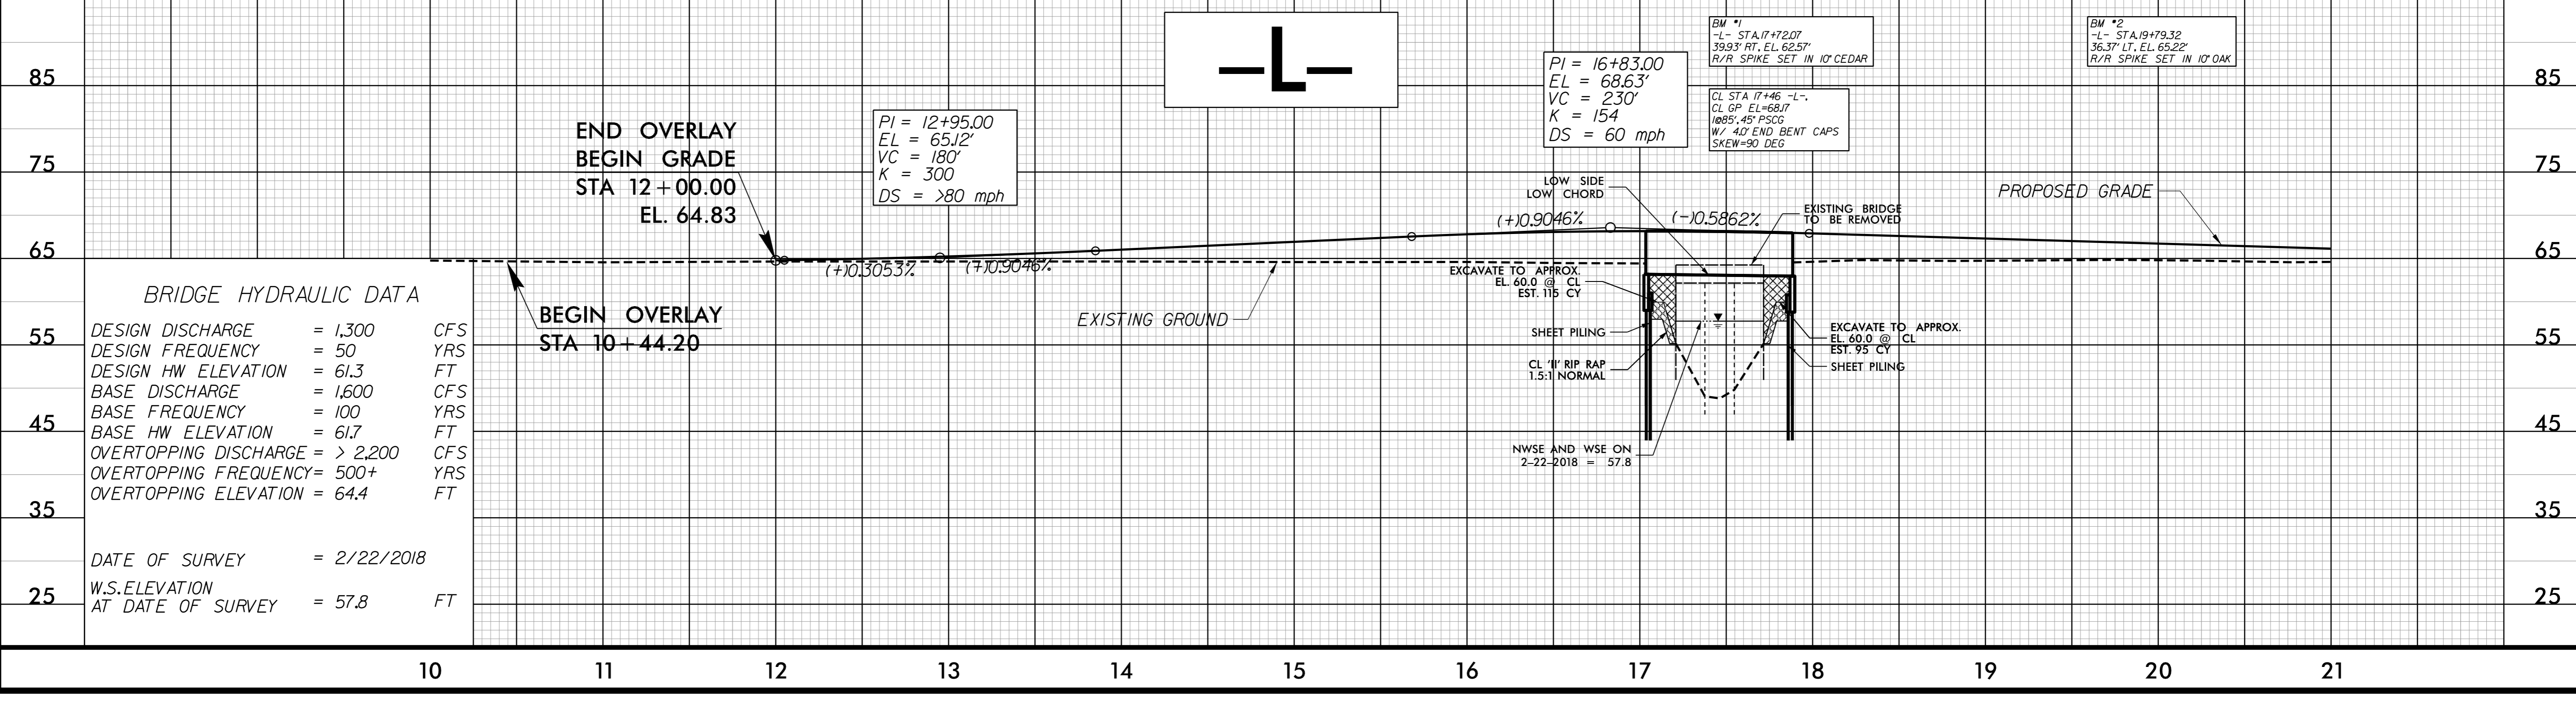

-SYSTEM: B6624\_Prd\_11.psh\_04.dgn  
11/15/2018 10:00 AM