
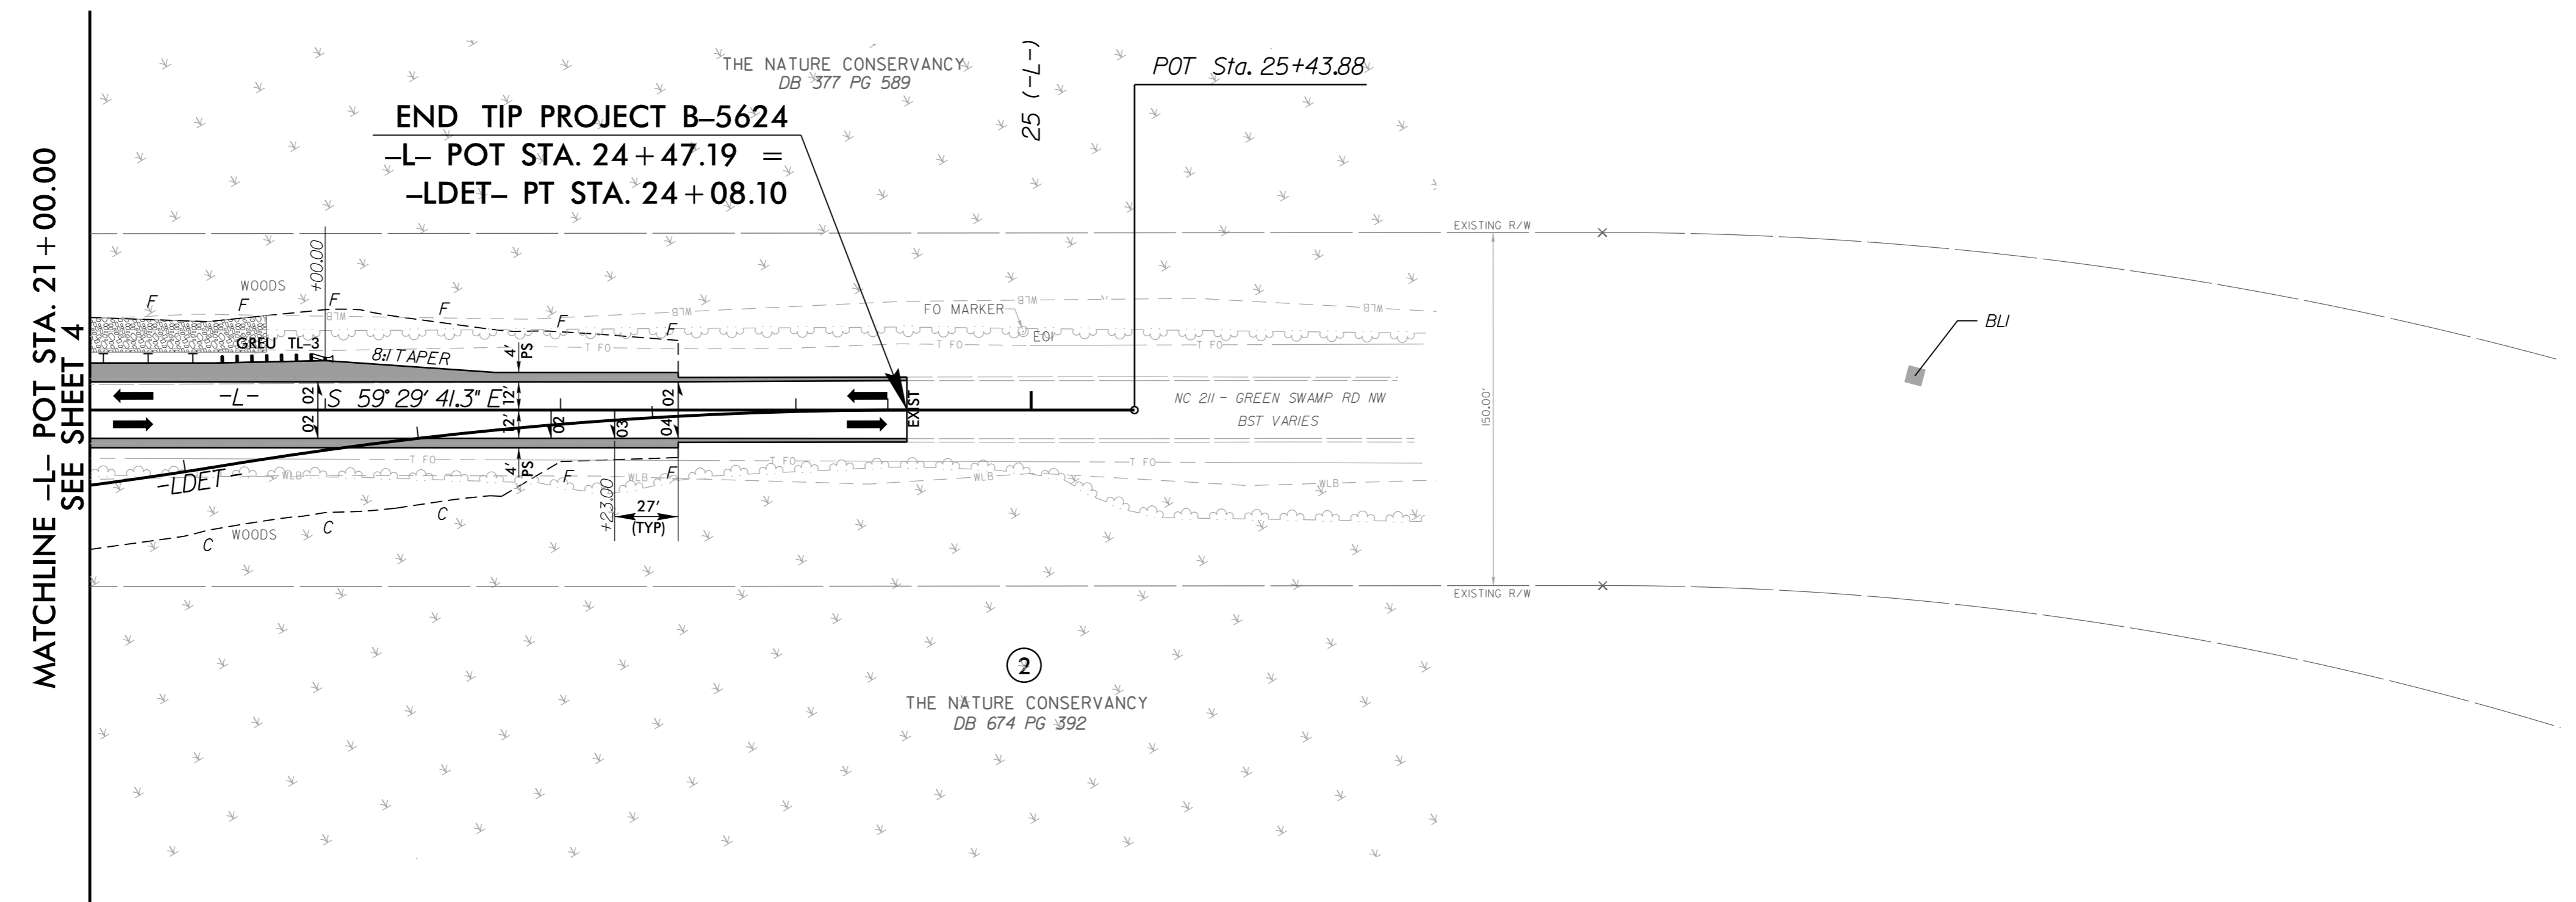


8/17/19

PROJECT REFERENCE NO. <i>B-5624</i>	SHEET NO. 5
RW SHEET NO.	
ROADWAY DESIGN ENGINEER	HYDRAULICS ENGINEER
ADAM M. CONRAD	JOSHUA G. DALTON
CDM Smith Inc. 3400 Greenway Avenue Suite 400 Raleigh, NC 27612-3228 NC CEA No. F-1255	SUNGATE DESIGN GROUP, P.A. 310 JONES FARMWAY ROAD HALETH, NORTH CAROLINA 27539 NC CEA No. C-2882

**DOCUMENT NOT CONSIDERED FINAL
UNLESS ALL SIGNATURES COMPLETED**

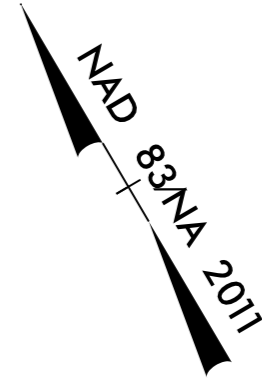

REVISIONS

FOR -LDET- SEE SHEET NO. 2B-2



-SYSTEM: B6624_Prd1.psh_05.dgn
11/15/19 10:00 AM