

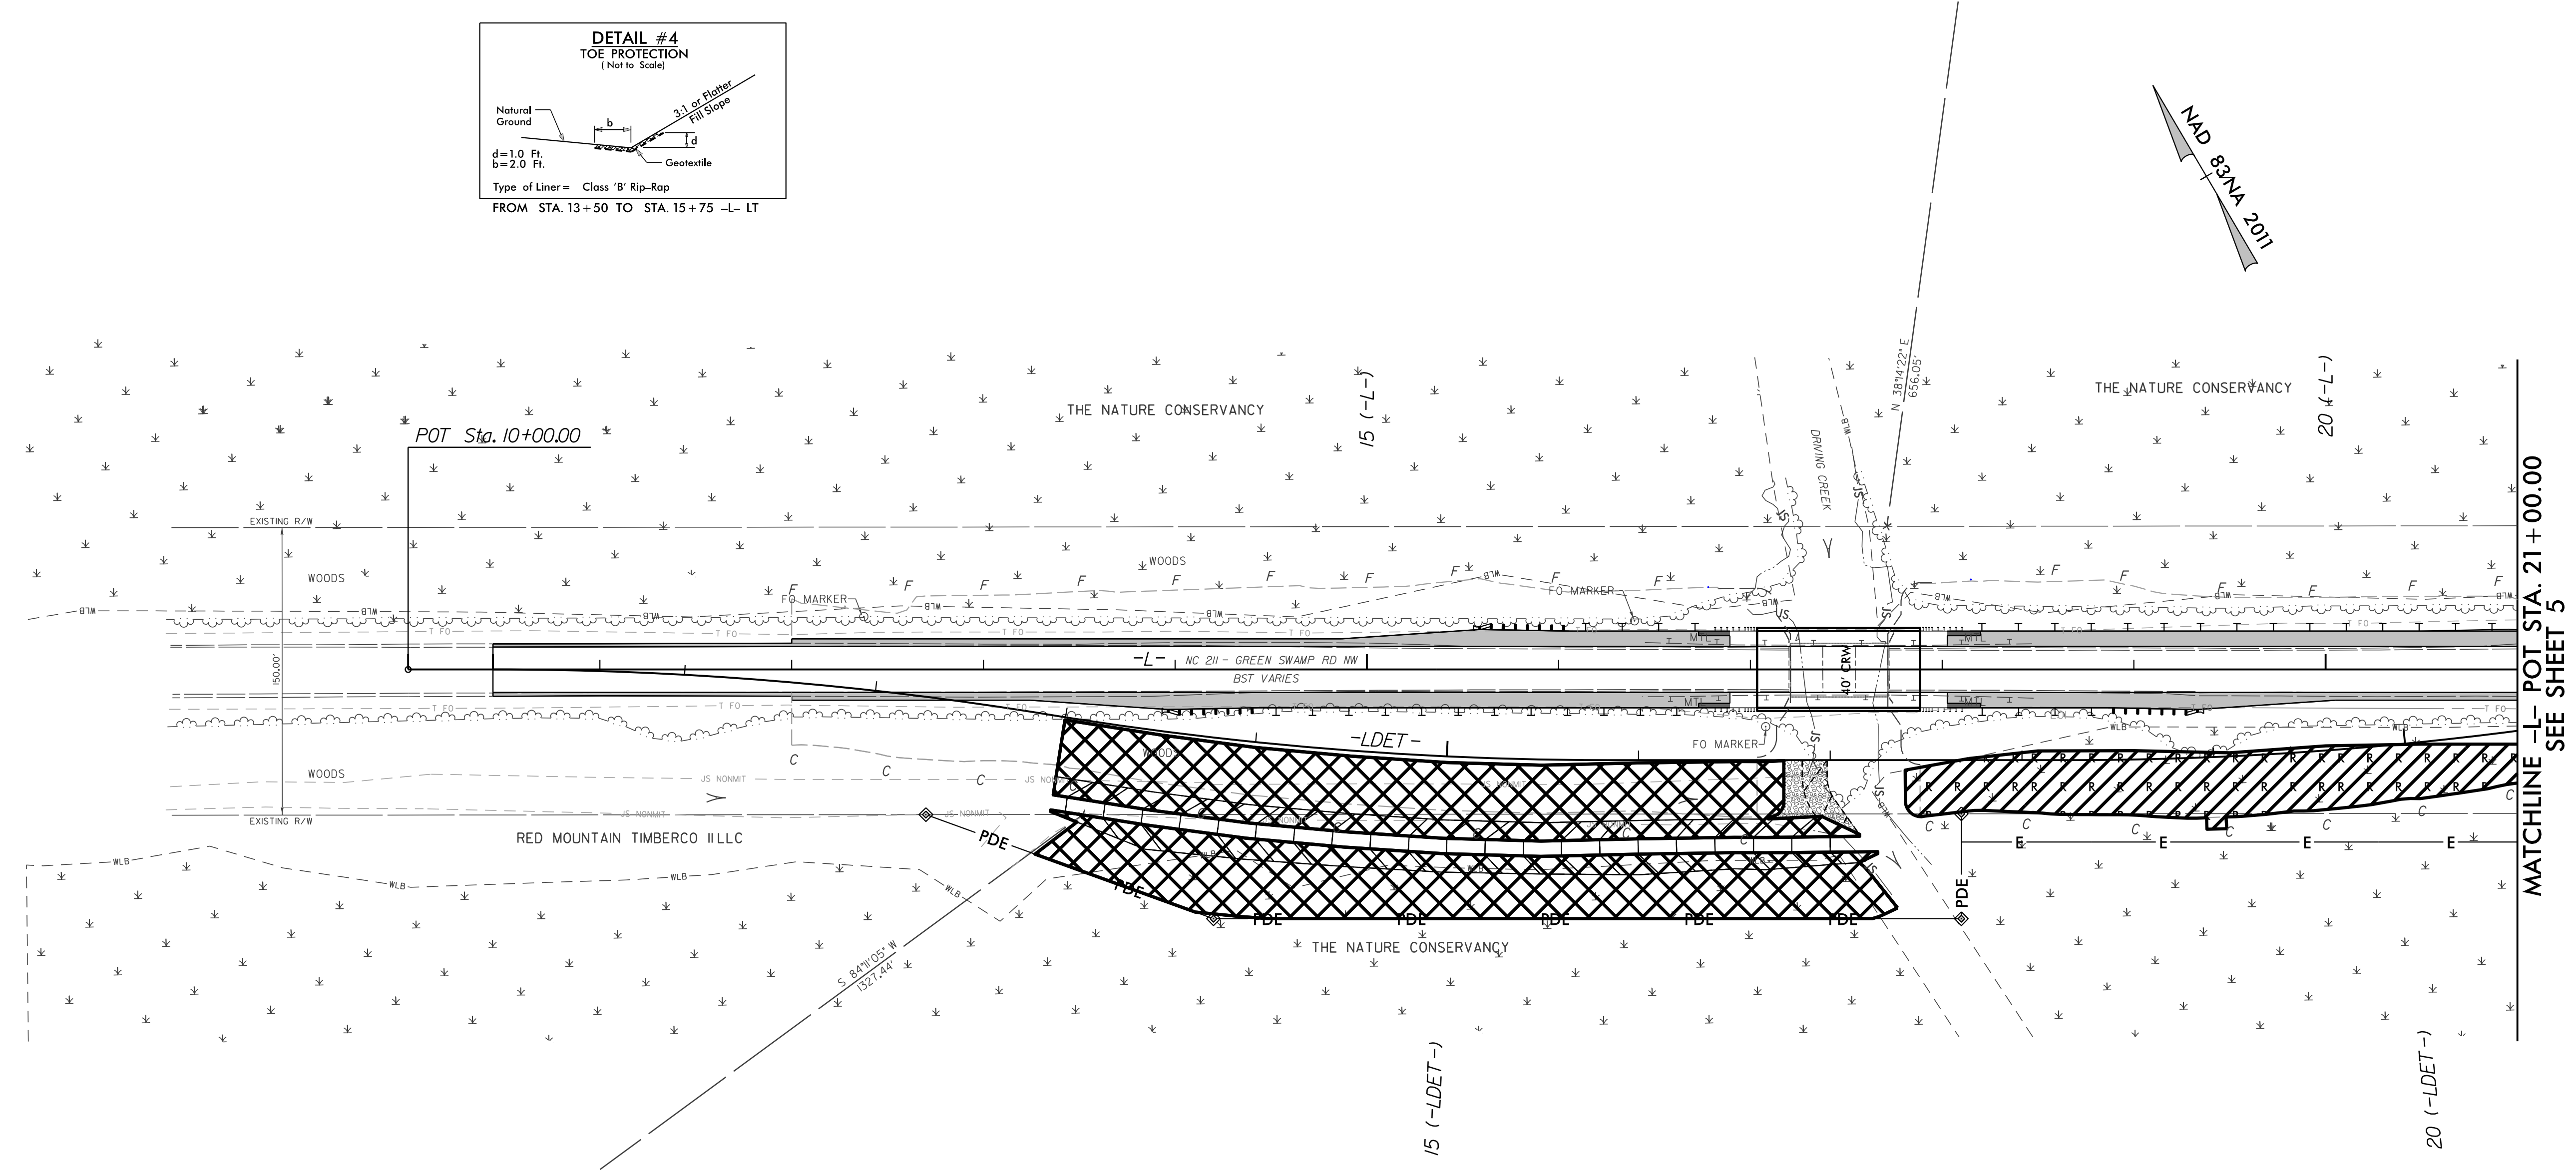


PROJECT REFERENCE NO.	SHEET NO.
B-5624	EC-10/CONST.04
RW SHEET NO.	
ROADWAY DESIGN ENGINEER	HYDRAULICS ENGINEER

REFORESTATION FOR
CONSTRUCTION SHEET 04

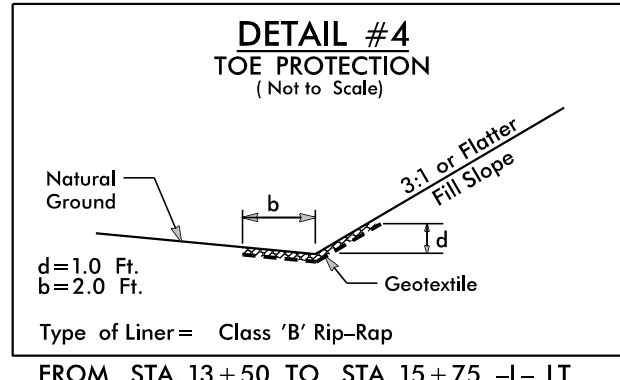

0.27 ACRE WETLAND REFORESTATION
SEE RF-1 AND PROJECT SPECIAL PROVISIONS

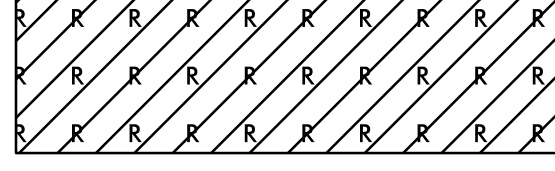

0.70 ACRE STREAMBANK REFORESTATION
SEE RF-2, RF-3 AND PROJECT SPECIAL PROVISIONS

