



PROJECT REFERENCE NO. <i>B-5624</i>	SHEET NO. <i>EC-11/CONST.05</i>
RW SHEET NO.	
ROADWAY DESIGN ENGINEER	HYDRAULICS ENGINEER

REFORESTATION FOR
CONSTRUCTION SHEET 05

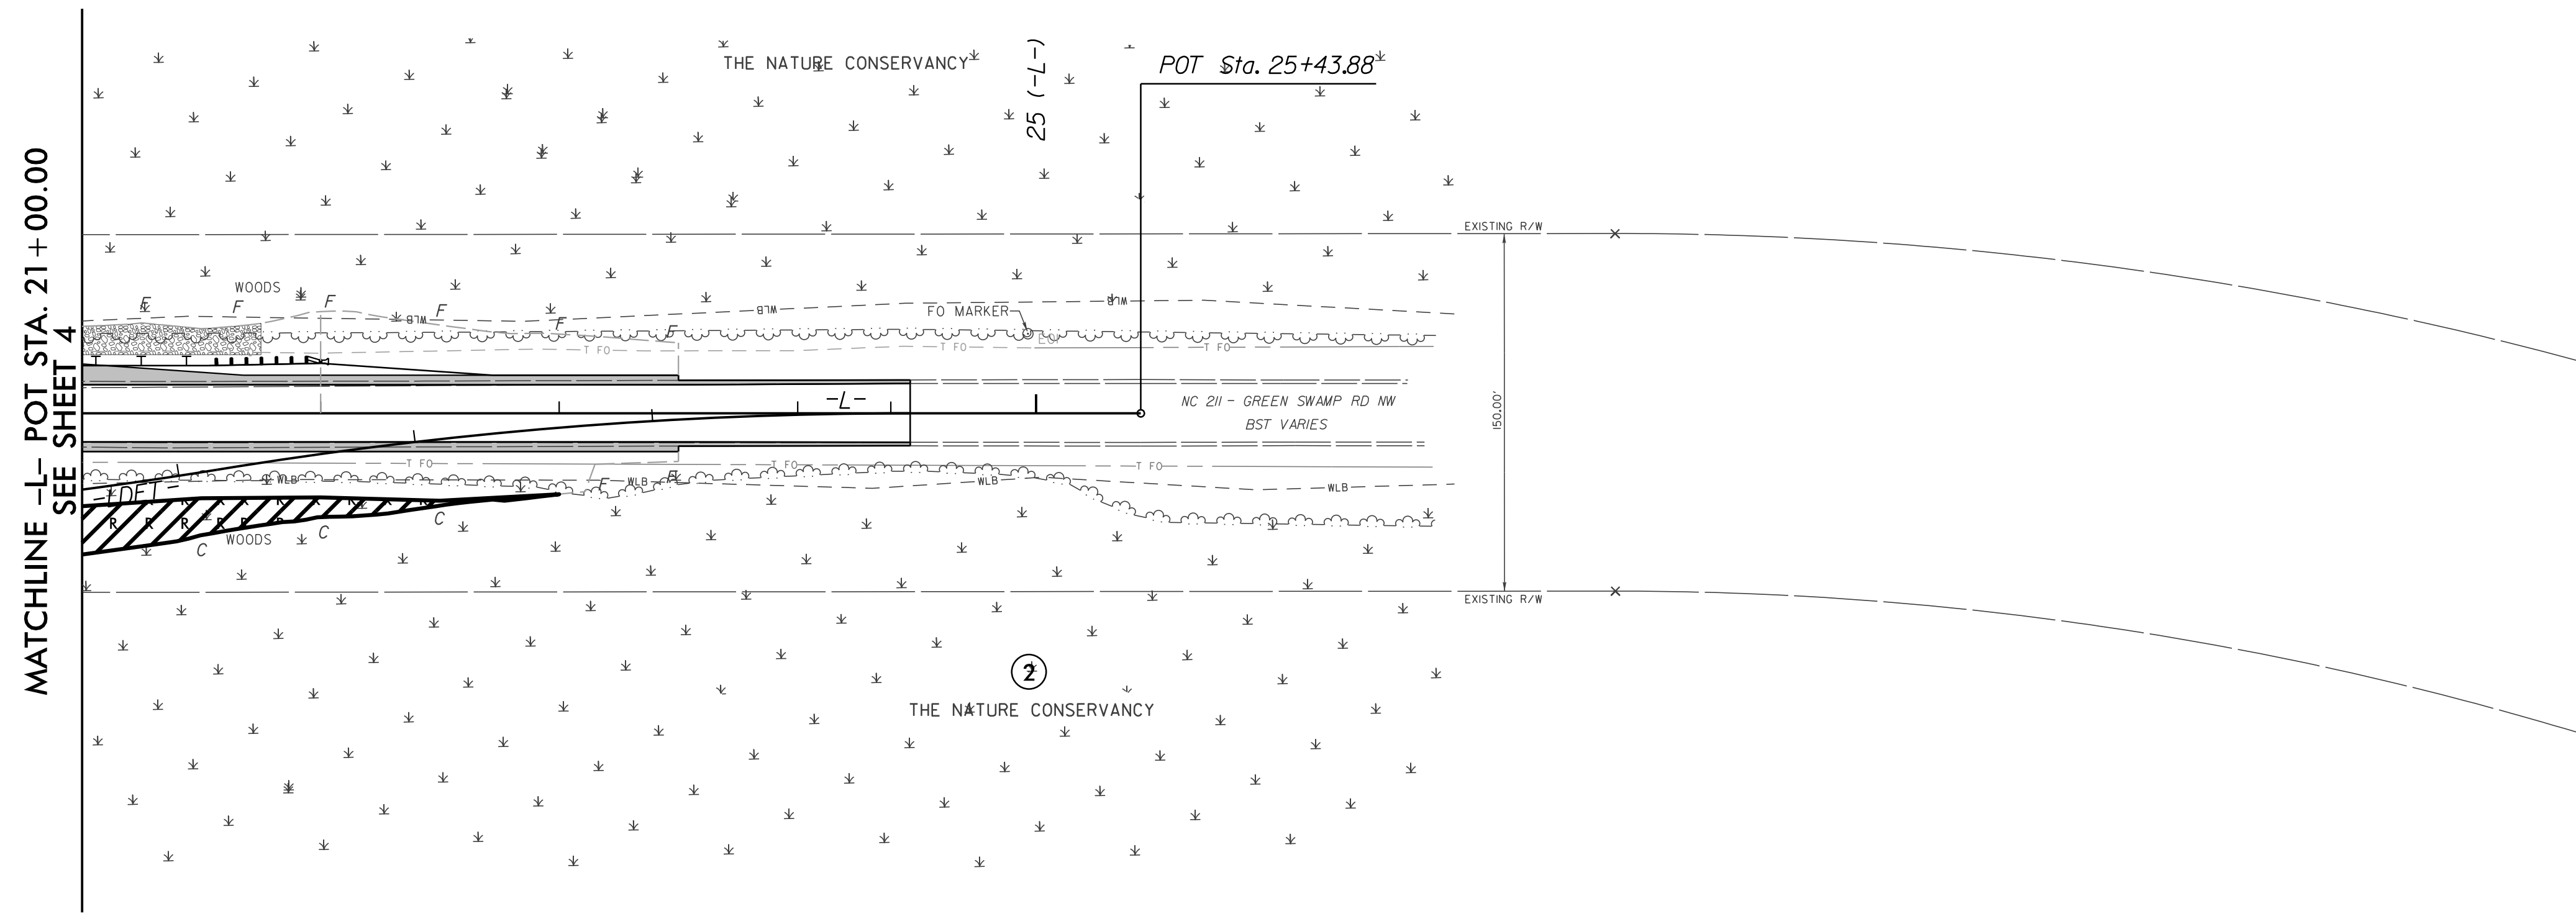

0.27 ACRE WETLAND REFORESTATION
SEE RF-1 AND PROJECT SPECIAL PROVISIONS

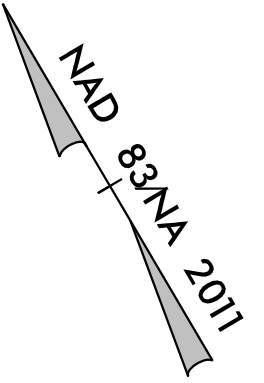