


09/08/99

TIP PROJECT: B-5624

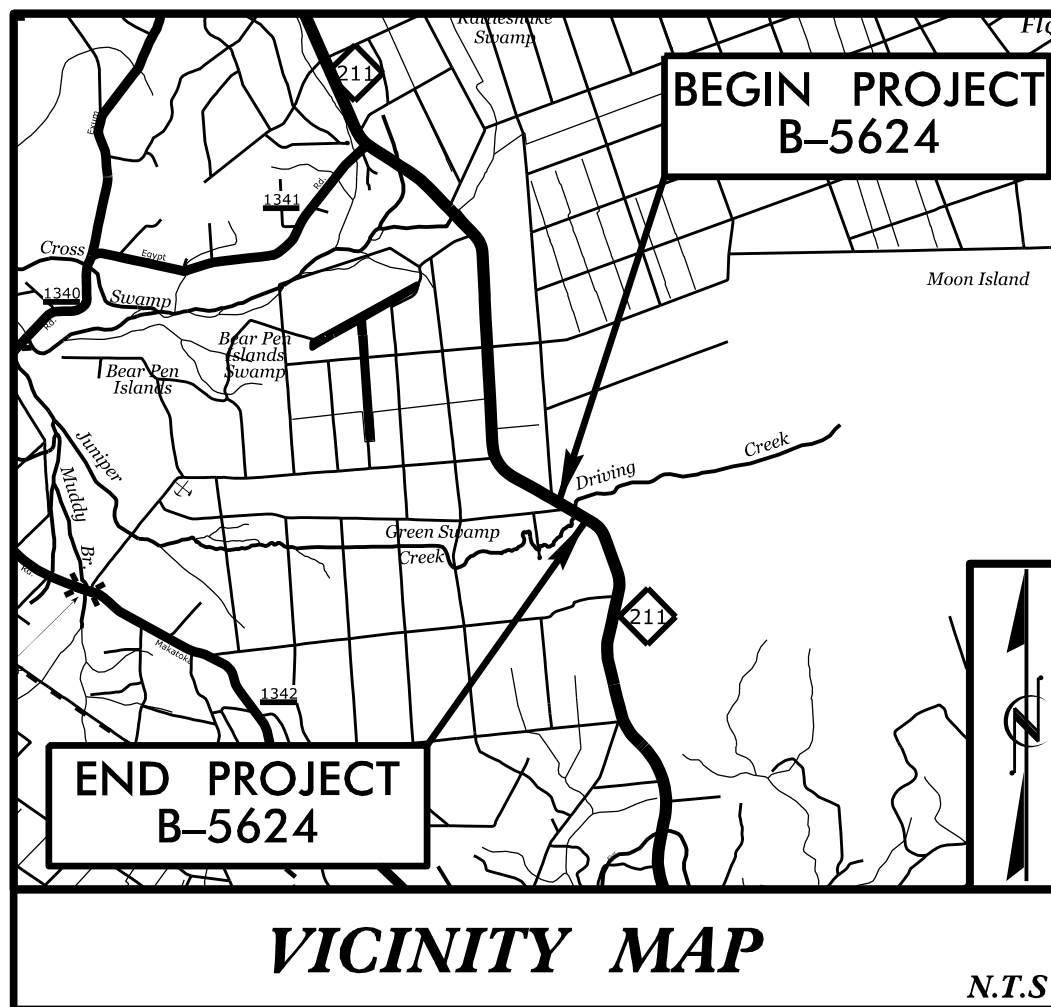

STATE OF NORTH CAROLINA  
DIVISION OF HIGHWAYS


**UTILITIES BY OTHERS PLANS  
BRUNSWICK COUNTY**

LOCATION: REPLACE BRIDGE NO.57 OVER DRIVING CREEK  
ON NC211 (GREEN SWAMP ROAD NW)


TYPE OF WORK: RELOCATION OF COMMUNICATION LINES

T.I.P. NO.	SHEET NO.
B-5624	UO-1

NOTE:  
ALL UTILITY WORK SHOWN ON THIS SHEET WILL BE DONE BY OTHERS.  
NO PAYMENT WILL BE MADE TO THE CONTRACTOR FOR UTILITY WORK SHOWN ON THIS SHEET.

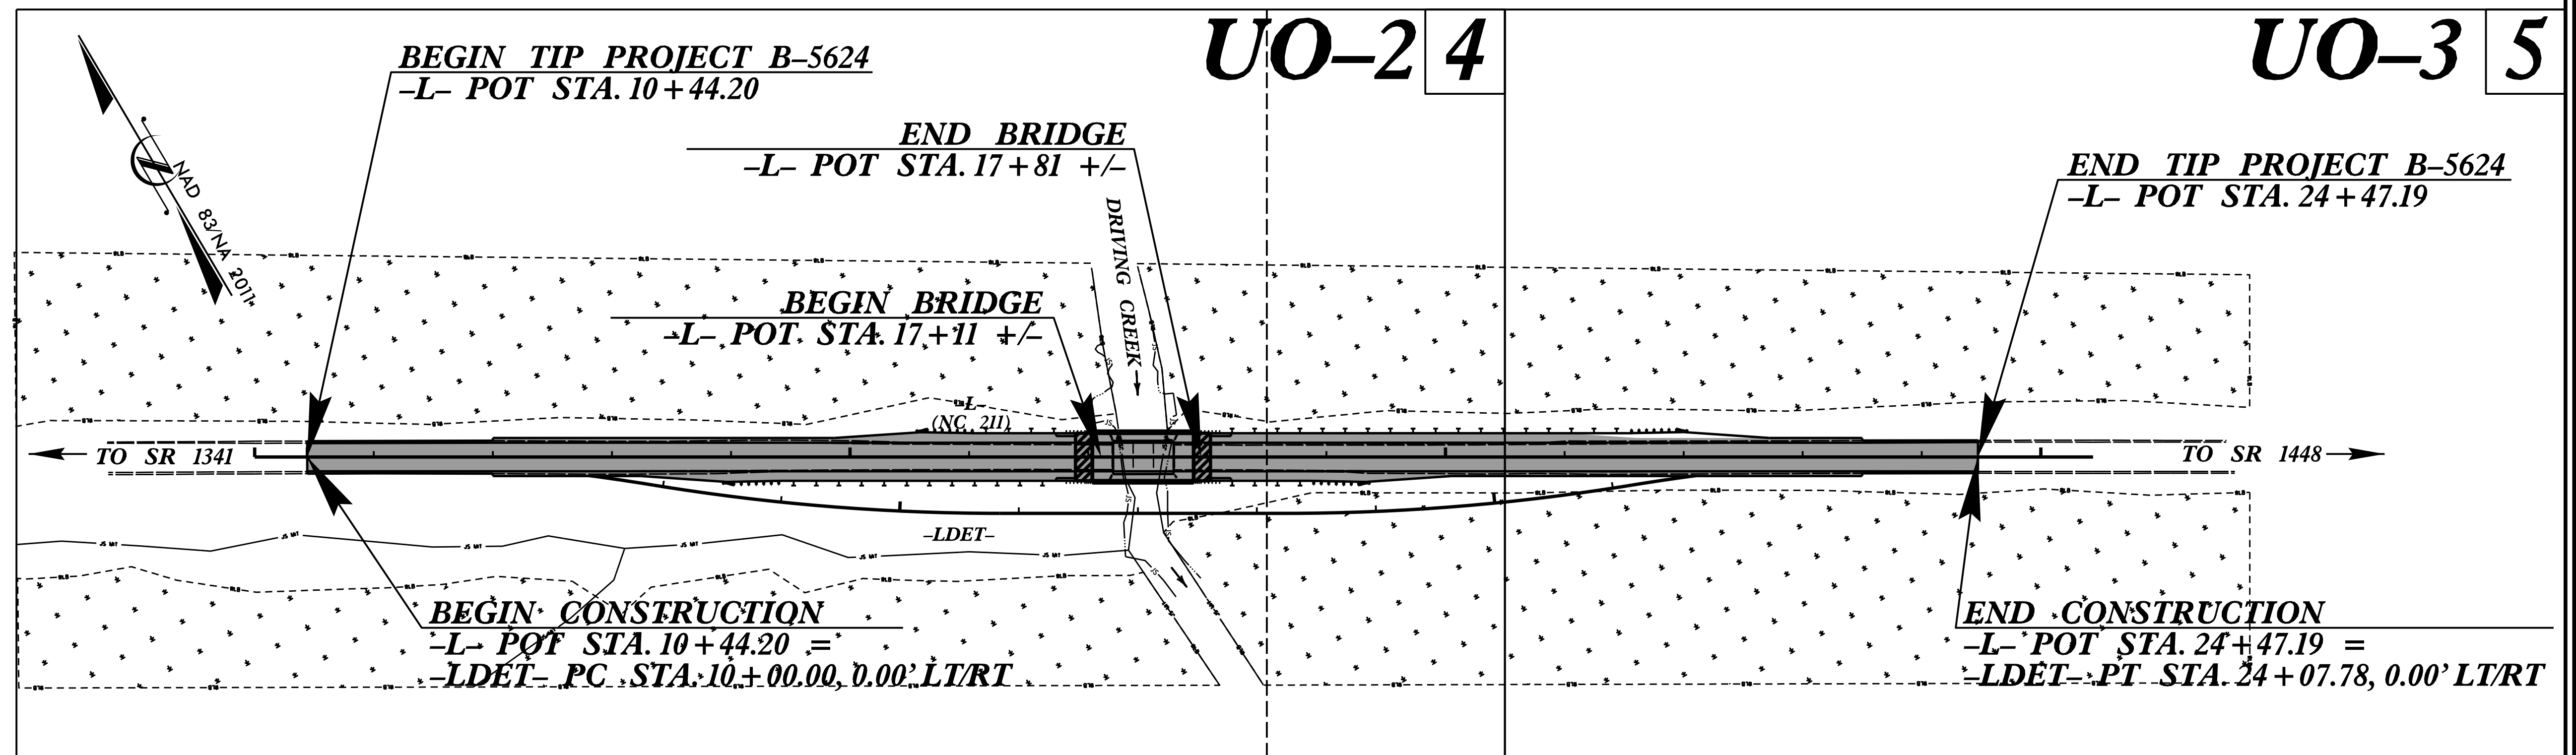

GRAPHIC SCALES

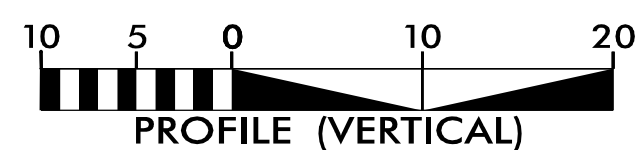

INDEX OF SHEETS

SHEET NO.:	DESCRIPTION:
UO-1	TITLE SHEET
UO-02 THRU UO-03	UBO PLAN SHEETS

UTILITY OWNERS WITH CONFLICTS


- (A) AT&T - COMMUNICATIONS
- (B) ATMC - COMMUNICATIONS
- (C) MCNC - COMMUNICATIONS

PREPARED IN THE OFFICE OF:



FOR THE NORTH CAROLINA DEPARTMENT OF TRANSPORTATION

Freddie Bunn UTILITY PROJECT MANAGER  
Matthew Ward PROJECT UTILITY COORDINATOR

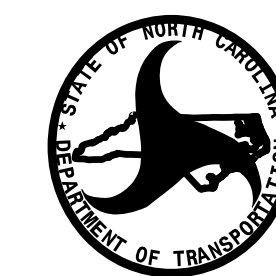

DIVISION OF HIGHWAYS  
UTILITIES UNIT  
1020 BIRCH RIDGE DR  
RALEIGH NC 27610  
PHONE (919) 707-6690  
FAX (919) 250-4151

Nabil Hamdan EASTERN REGION ENGINEER  
Kelvin Martin, EI UTILITY ENGINEER  
Larry M. James, Jr. UTILITY COORDINATOR

\$\$\$\$\$SYTIME\$\$\$\$\$  
\$\$\$\$\$DDGN\$\$\$\$\$  
\$\$\$\$\$USERNAME\$\$\$\$\$