


6/23/16

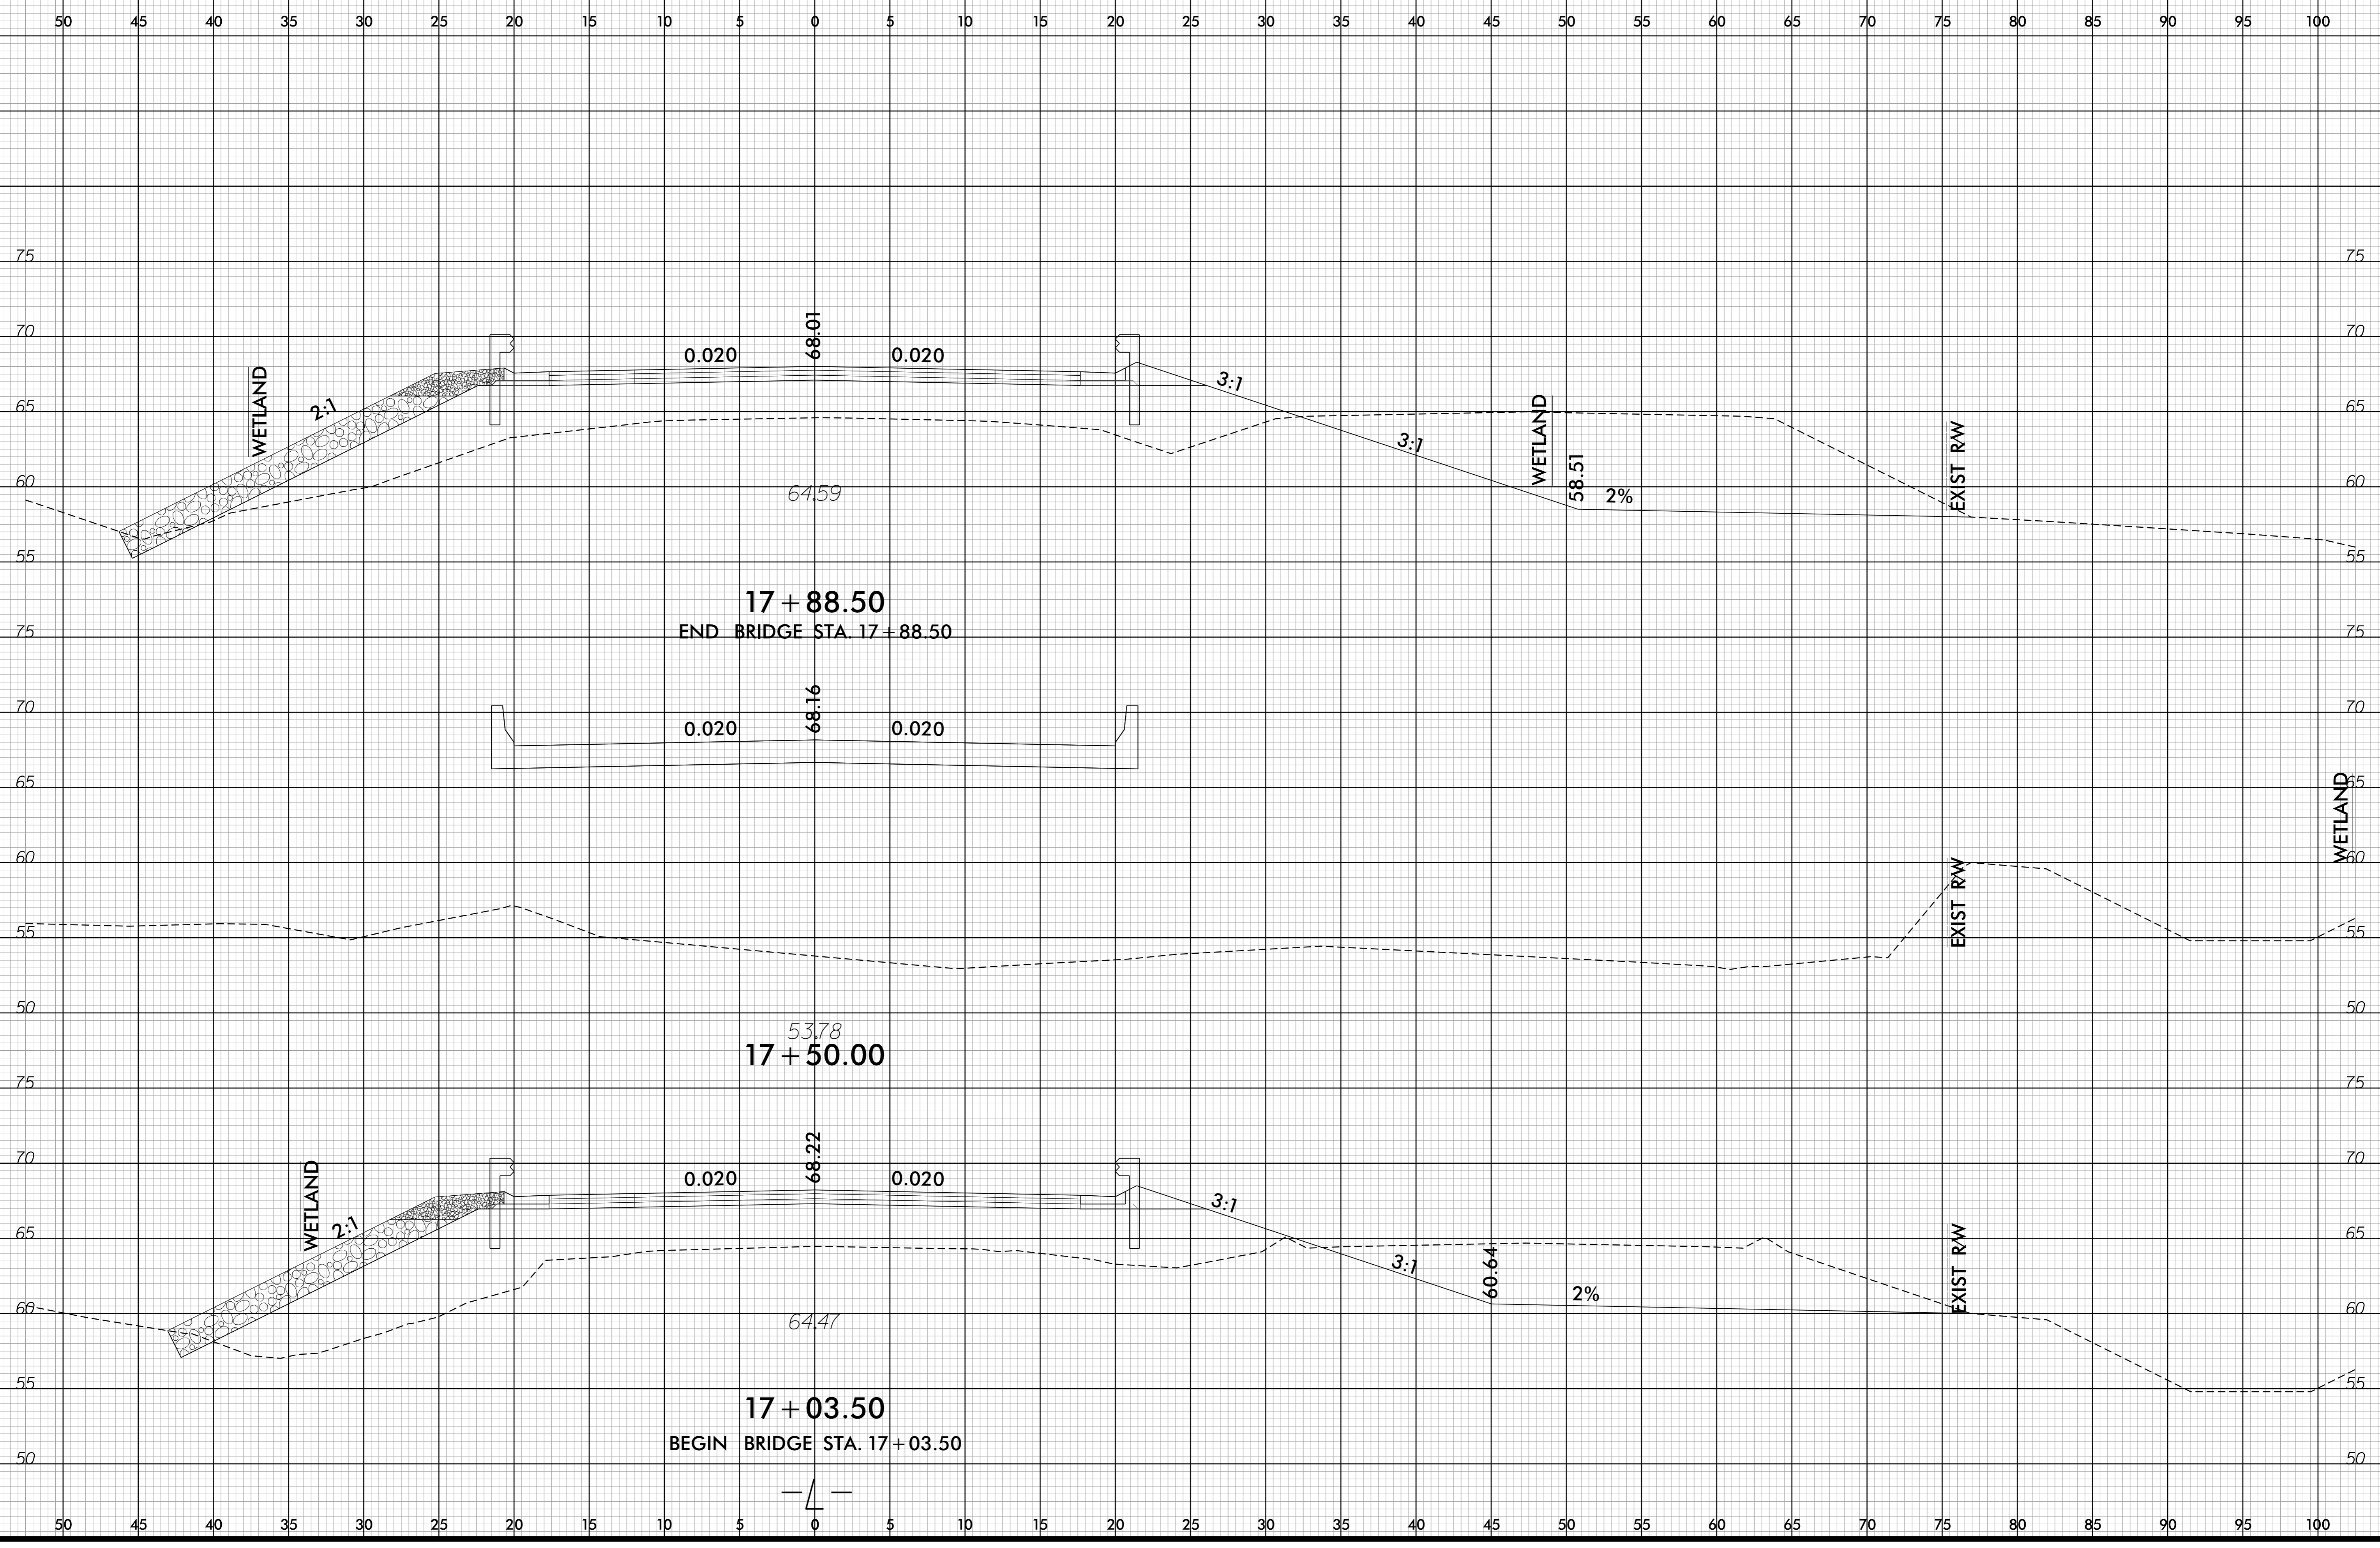

-SYSTEME:\5624\Proj-XpL.dgn  
USER:CONRADAM