


6/23/16

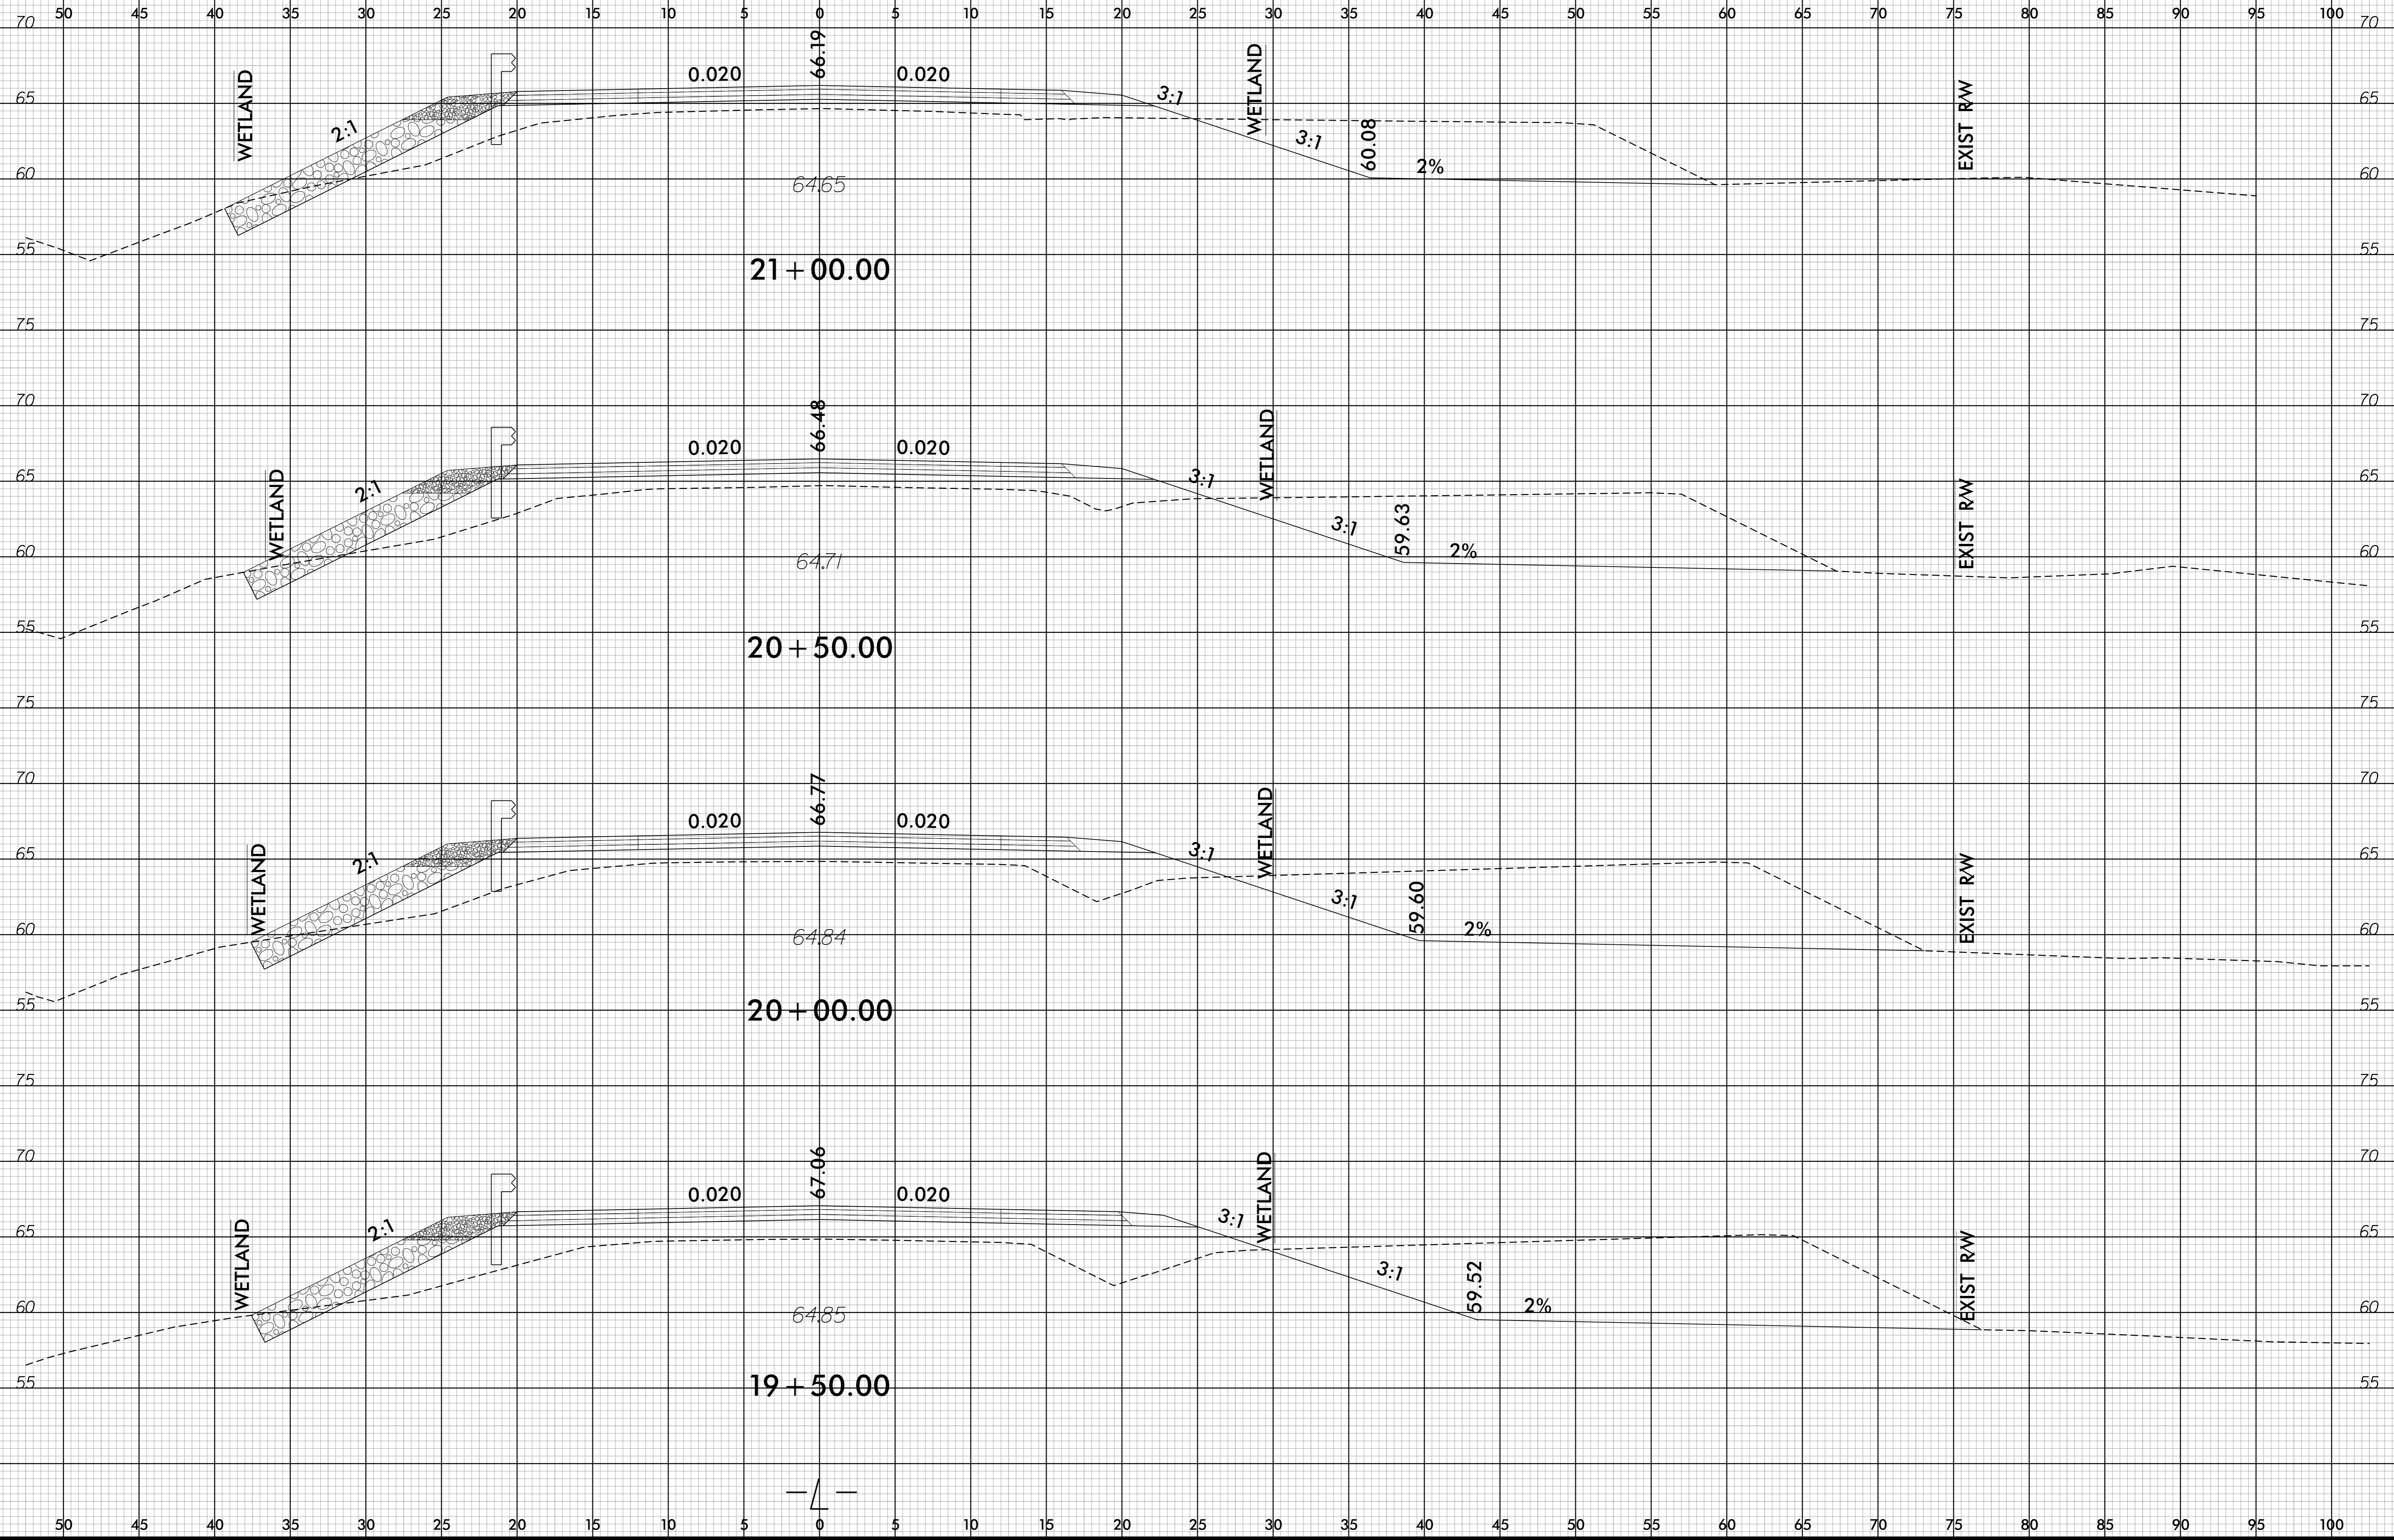

-SYSTEME:\XSS\B5624\Proj-Xp\1.dgn
USER:CONRADIAN