


6/23/16

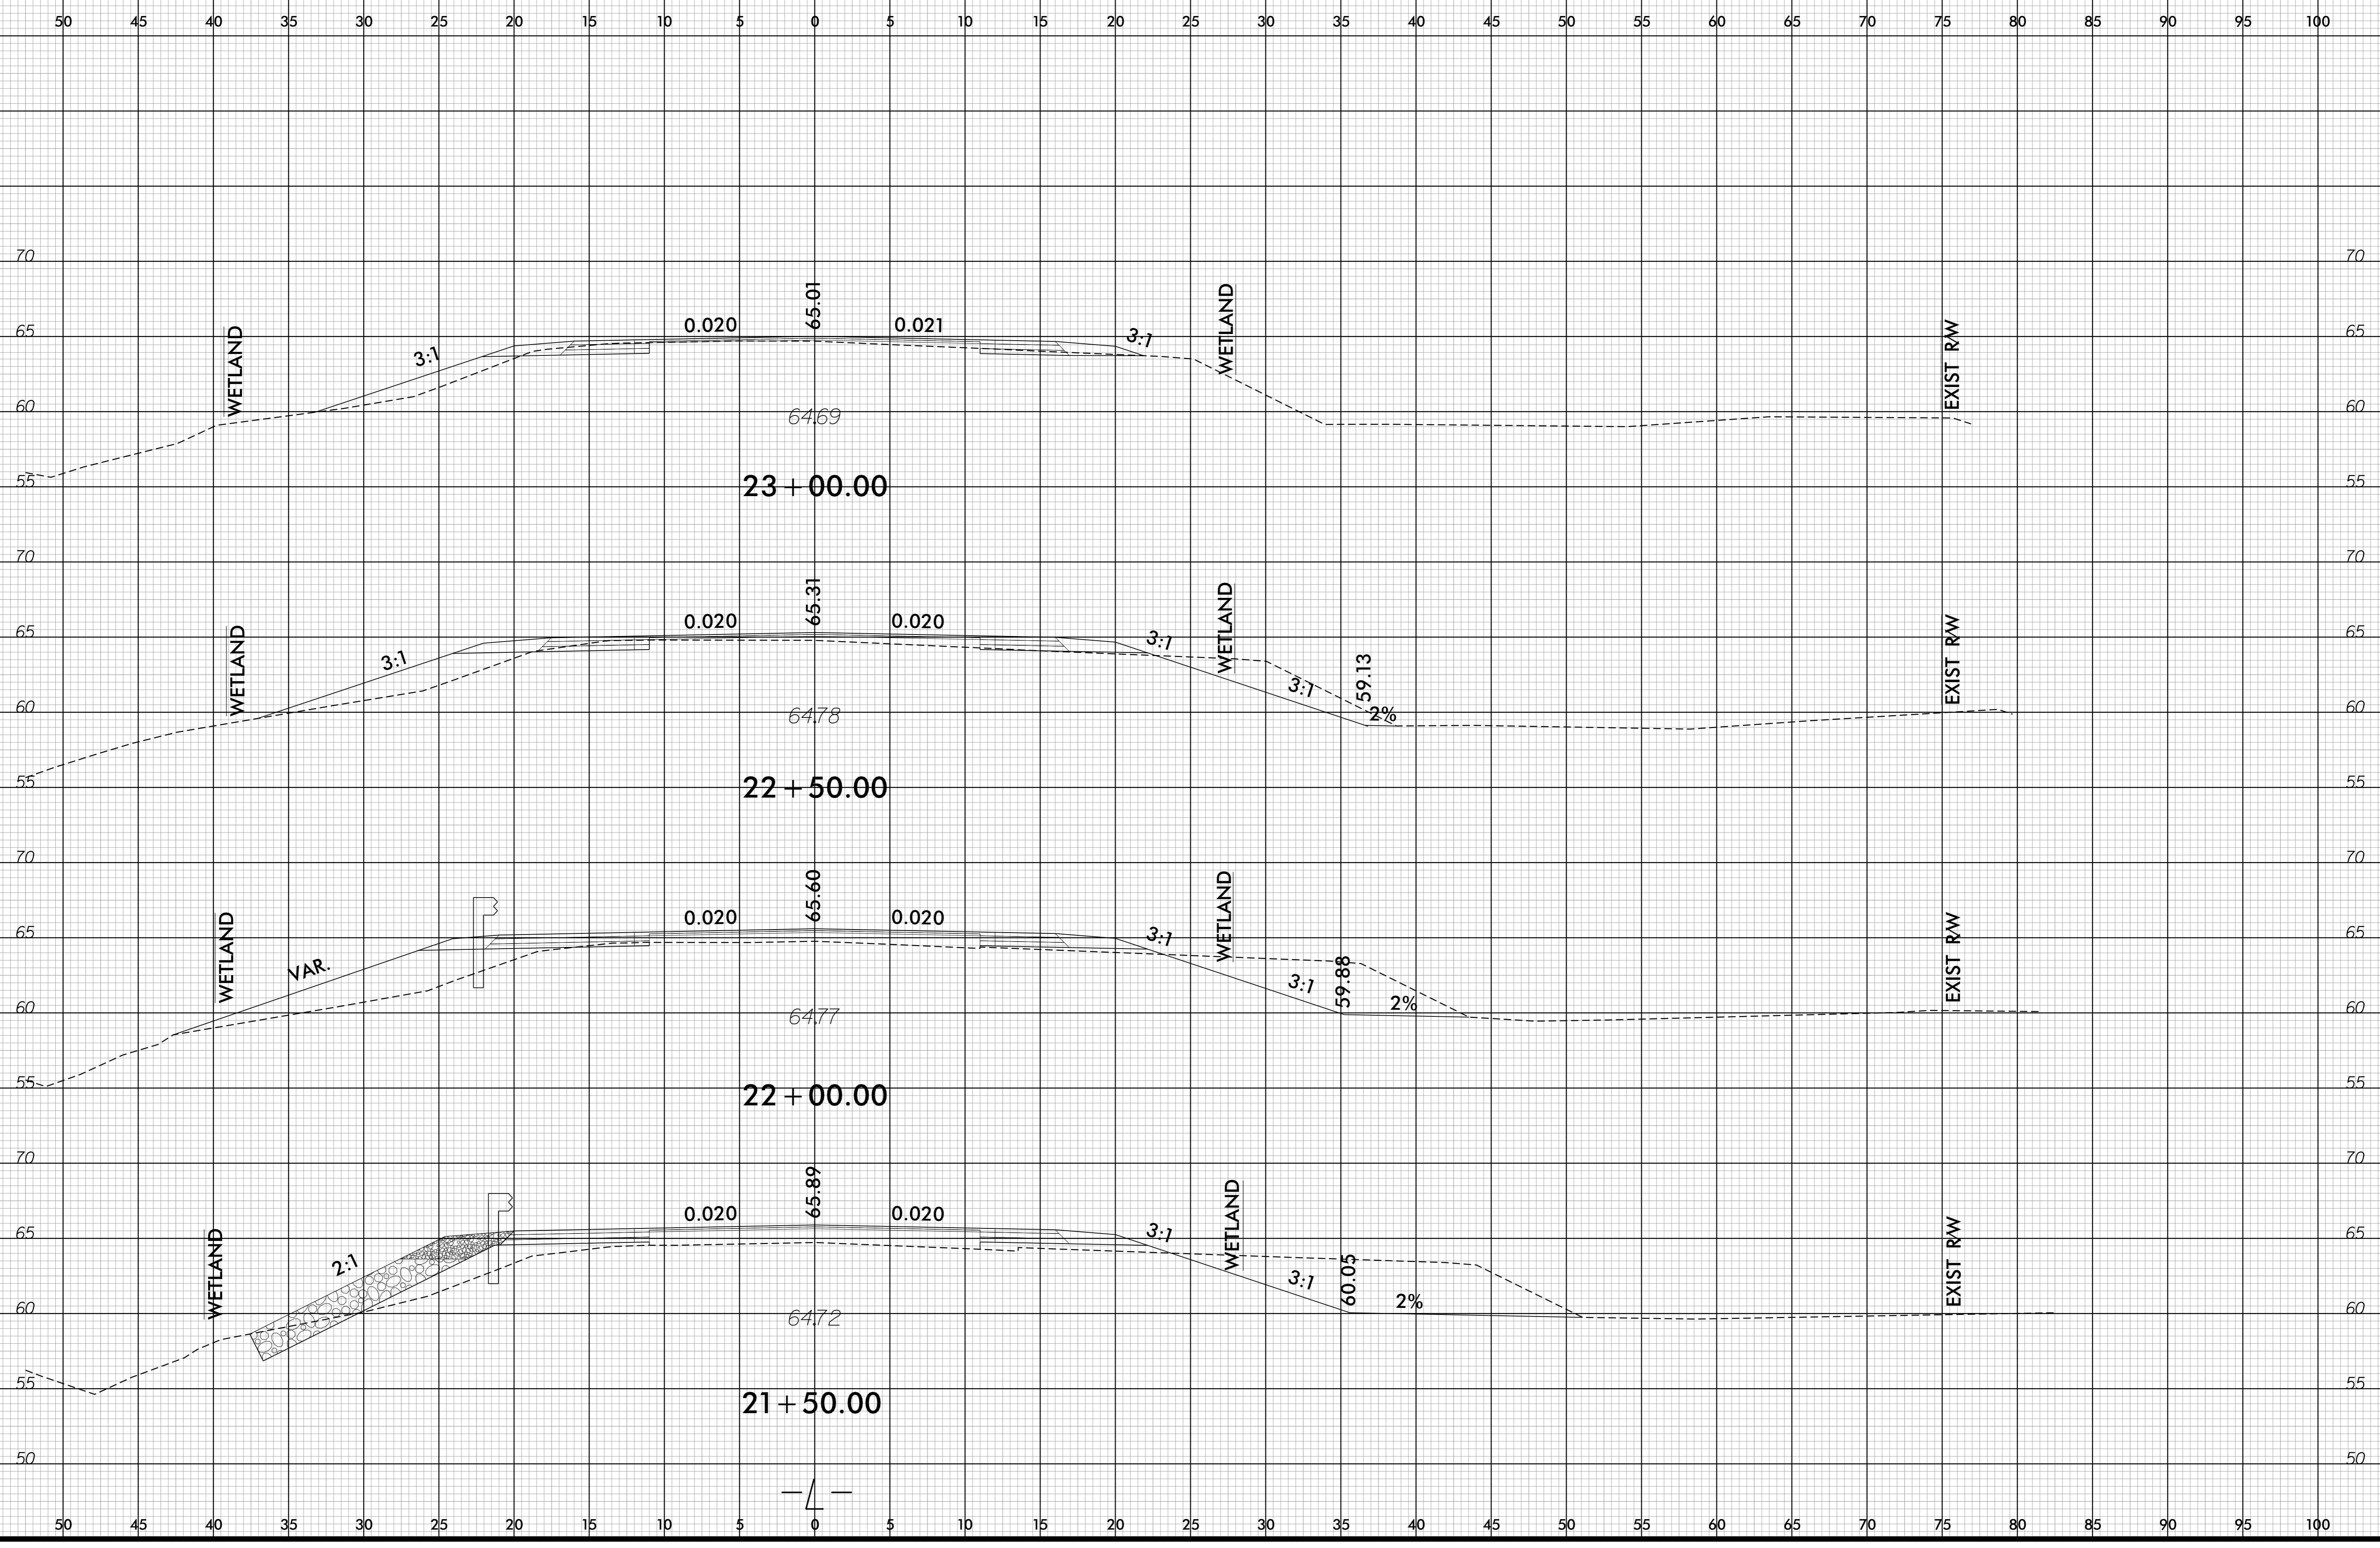

-SYSTEME:\5624\X8\CONRAD\16\16.dgn