


6/23/16

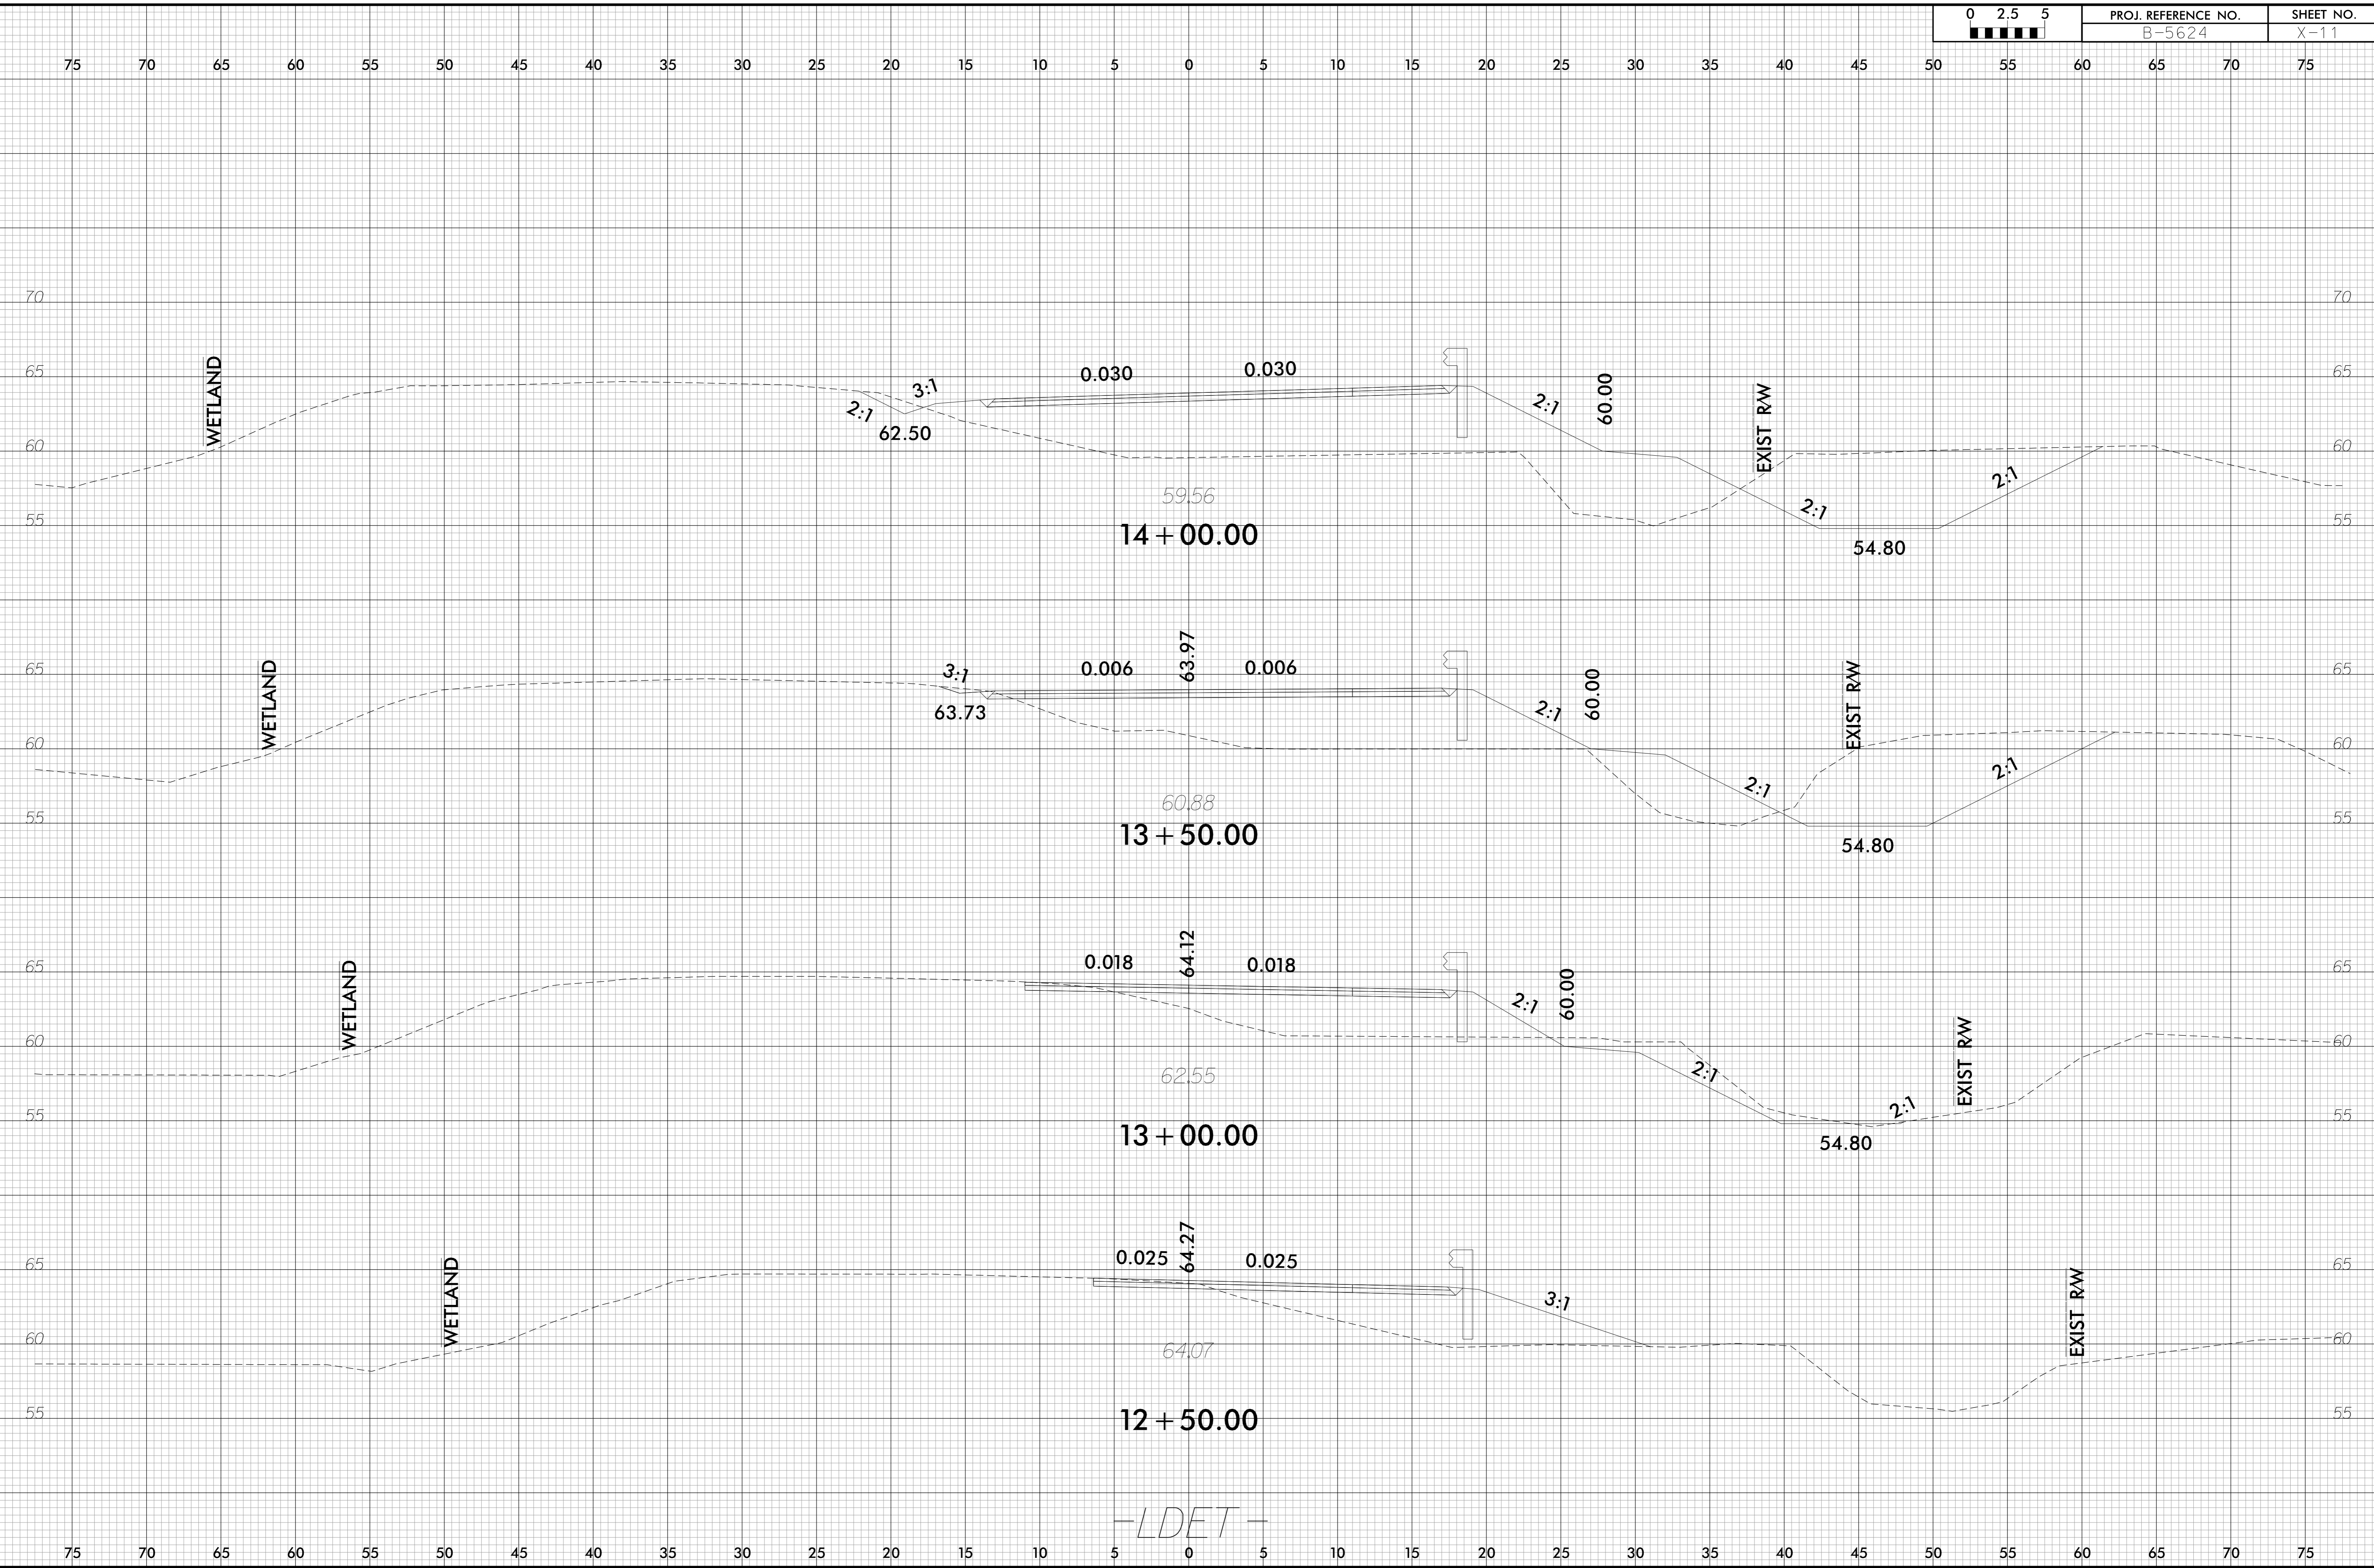

-SYSTEME:\5624\Proj-Xp\LDLDETr.dgn
USER: BUESCHUA

-LDET-