


6/23/16

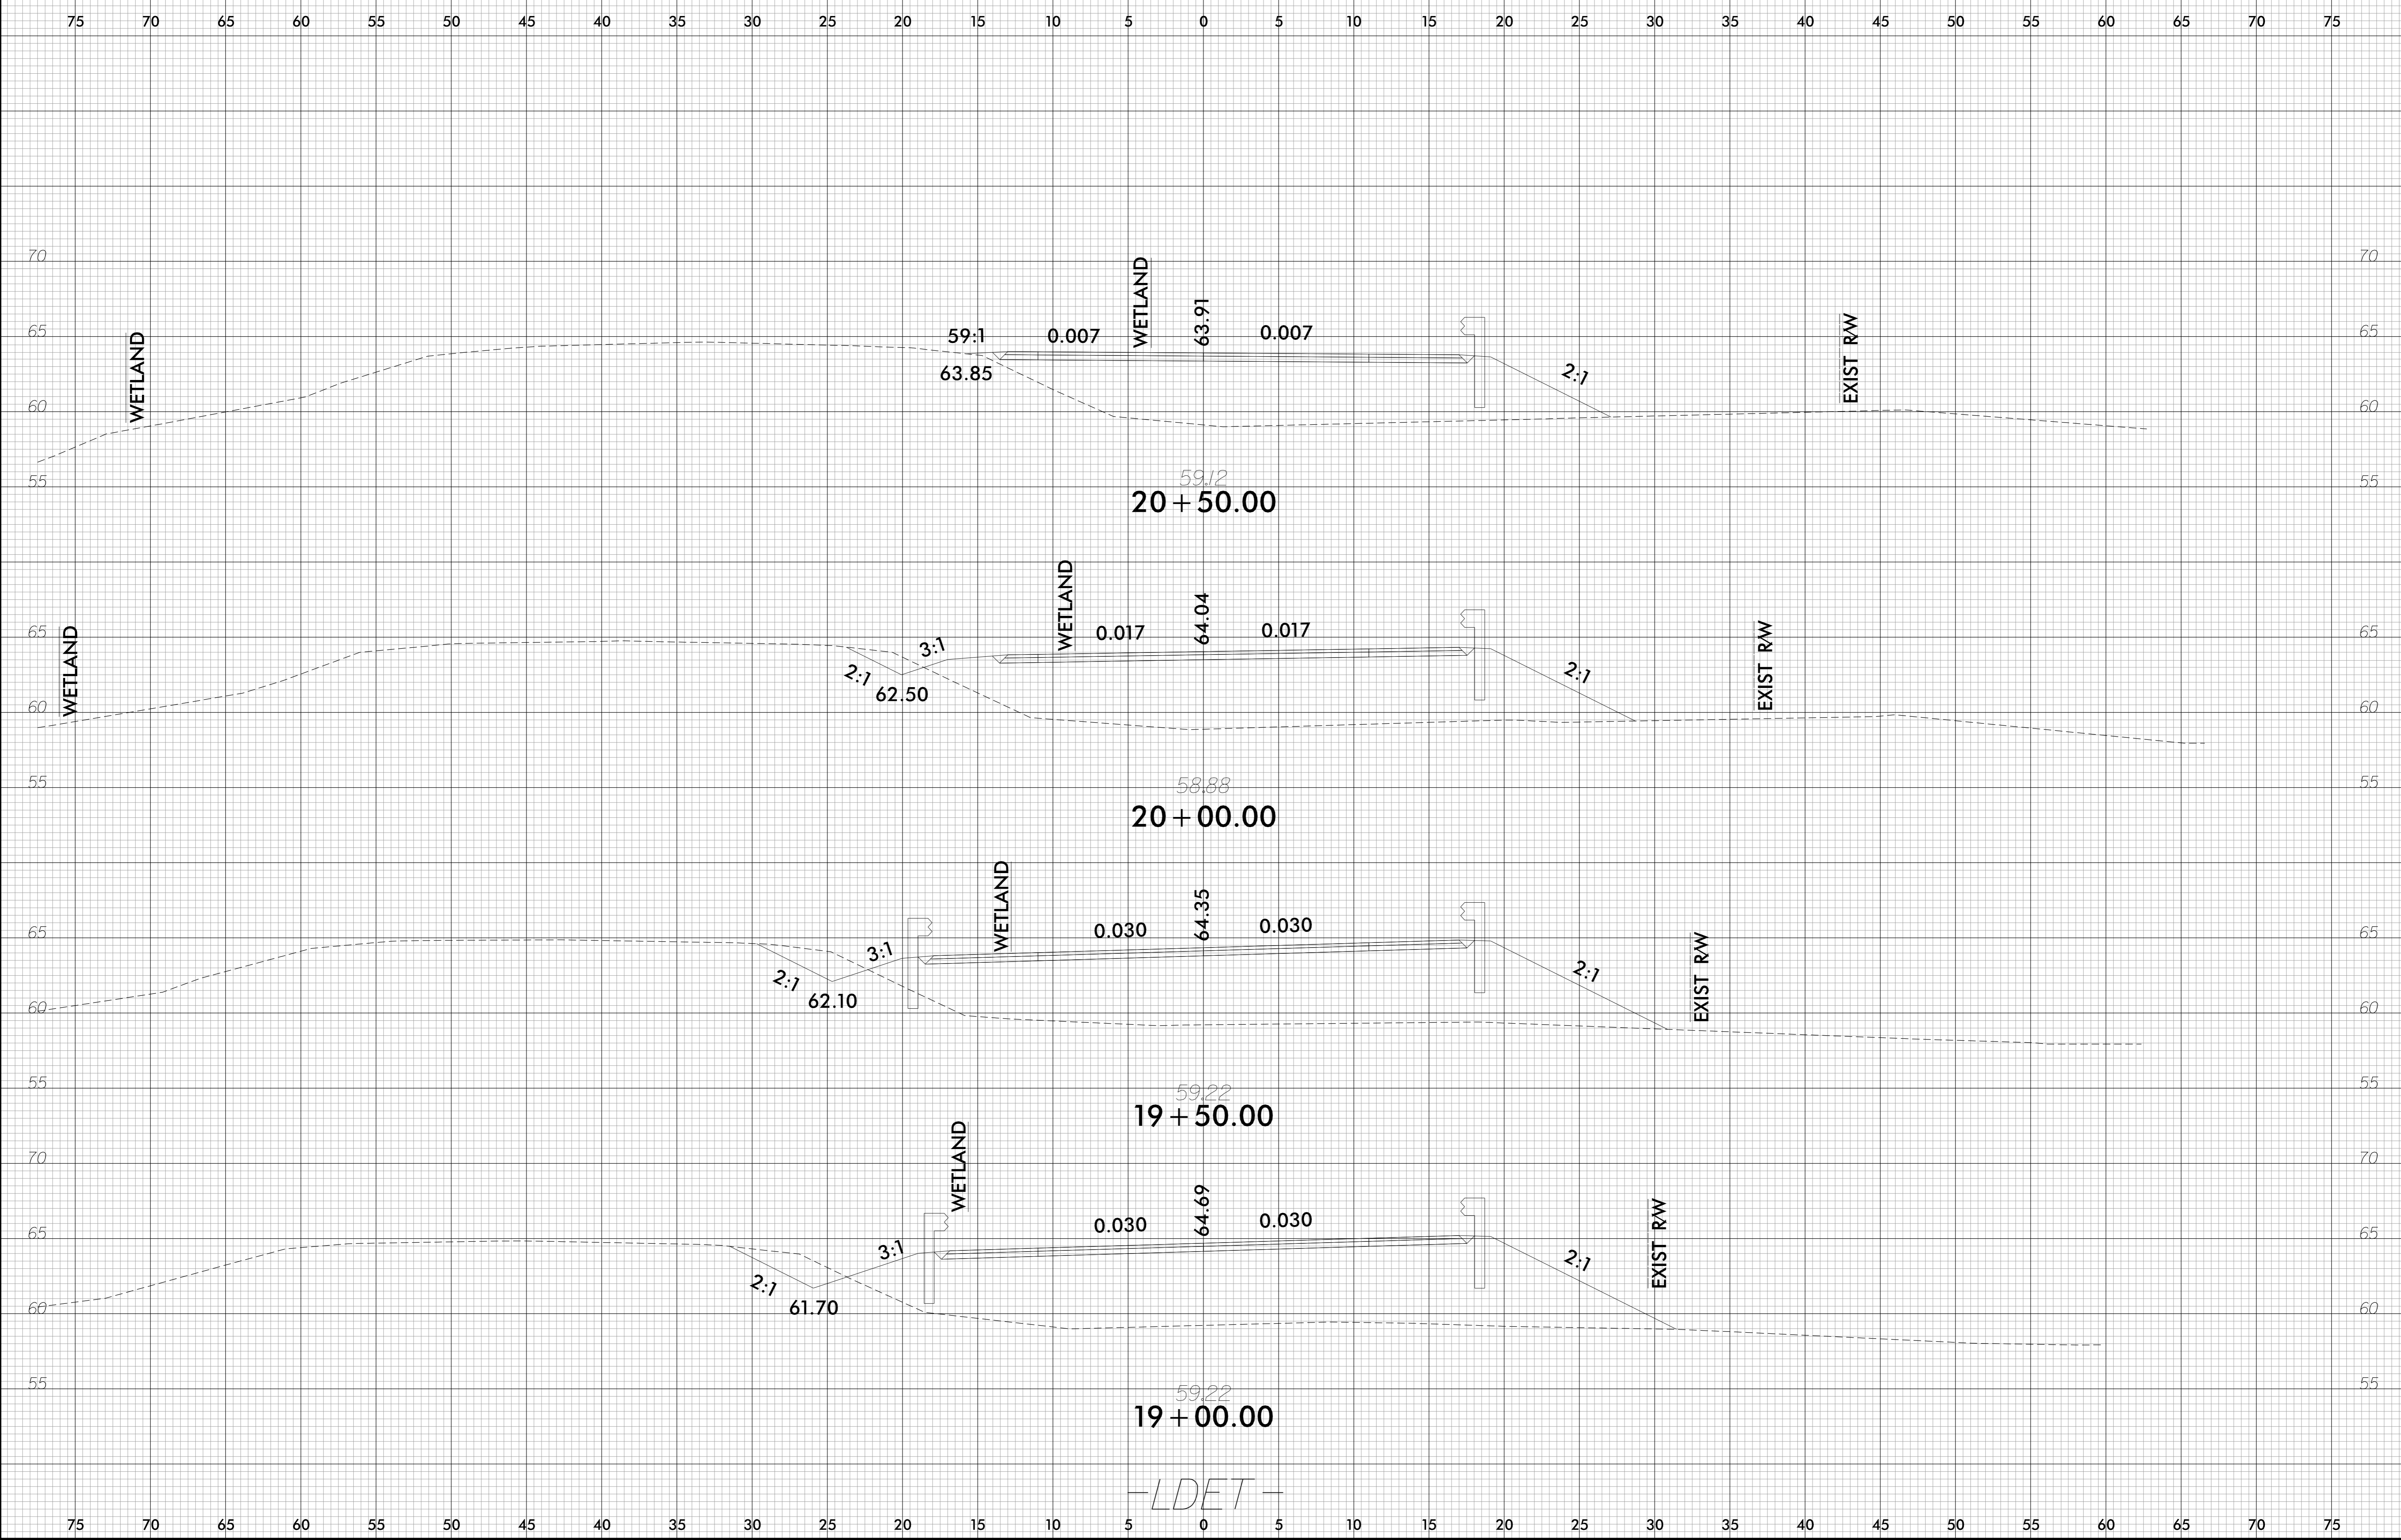

-SYSTEME:\5624\Proj-XpL\LDET.dgn  
USER: BUESCHUA