

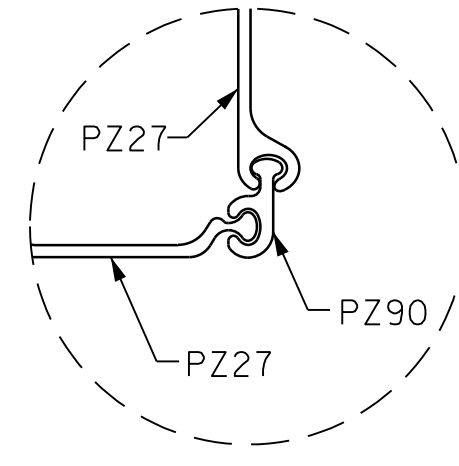


PLAN

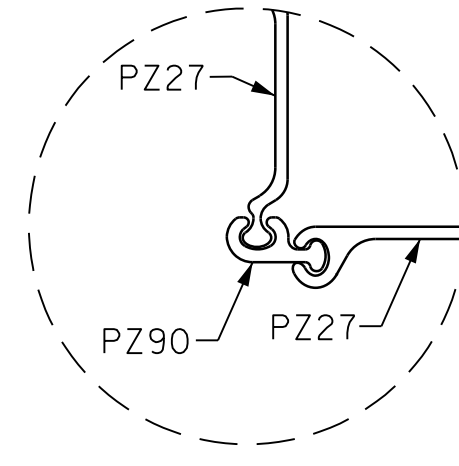

DETAIL "B"

DETAIL "C"

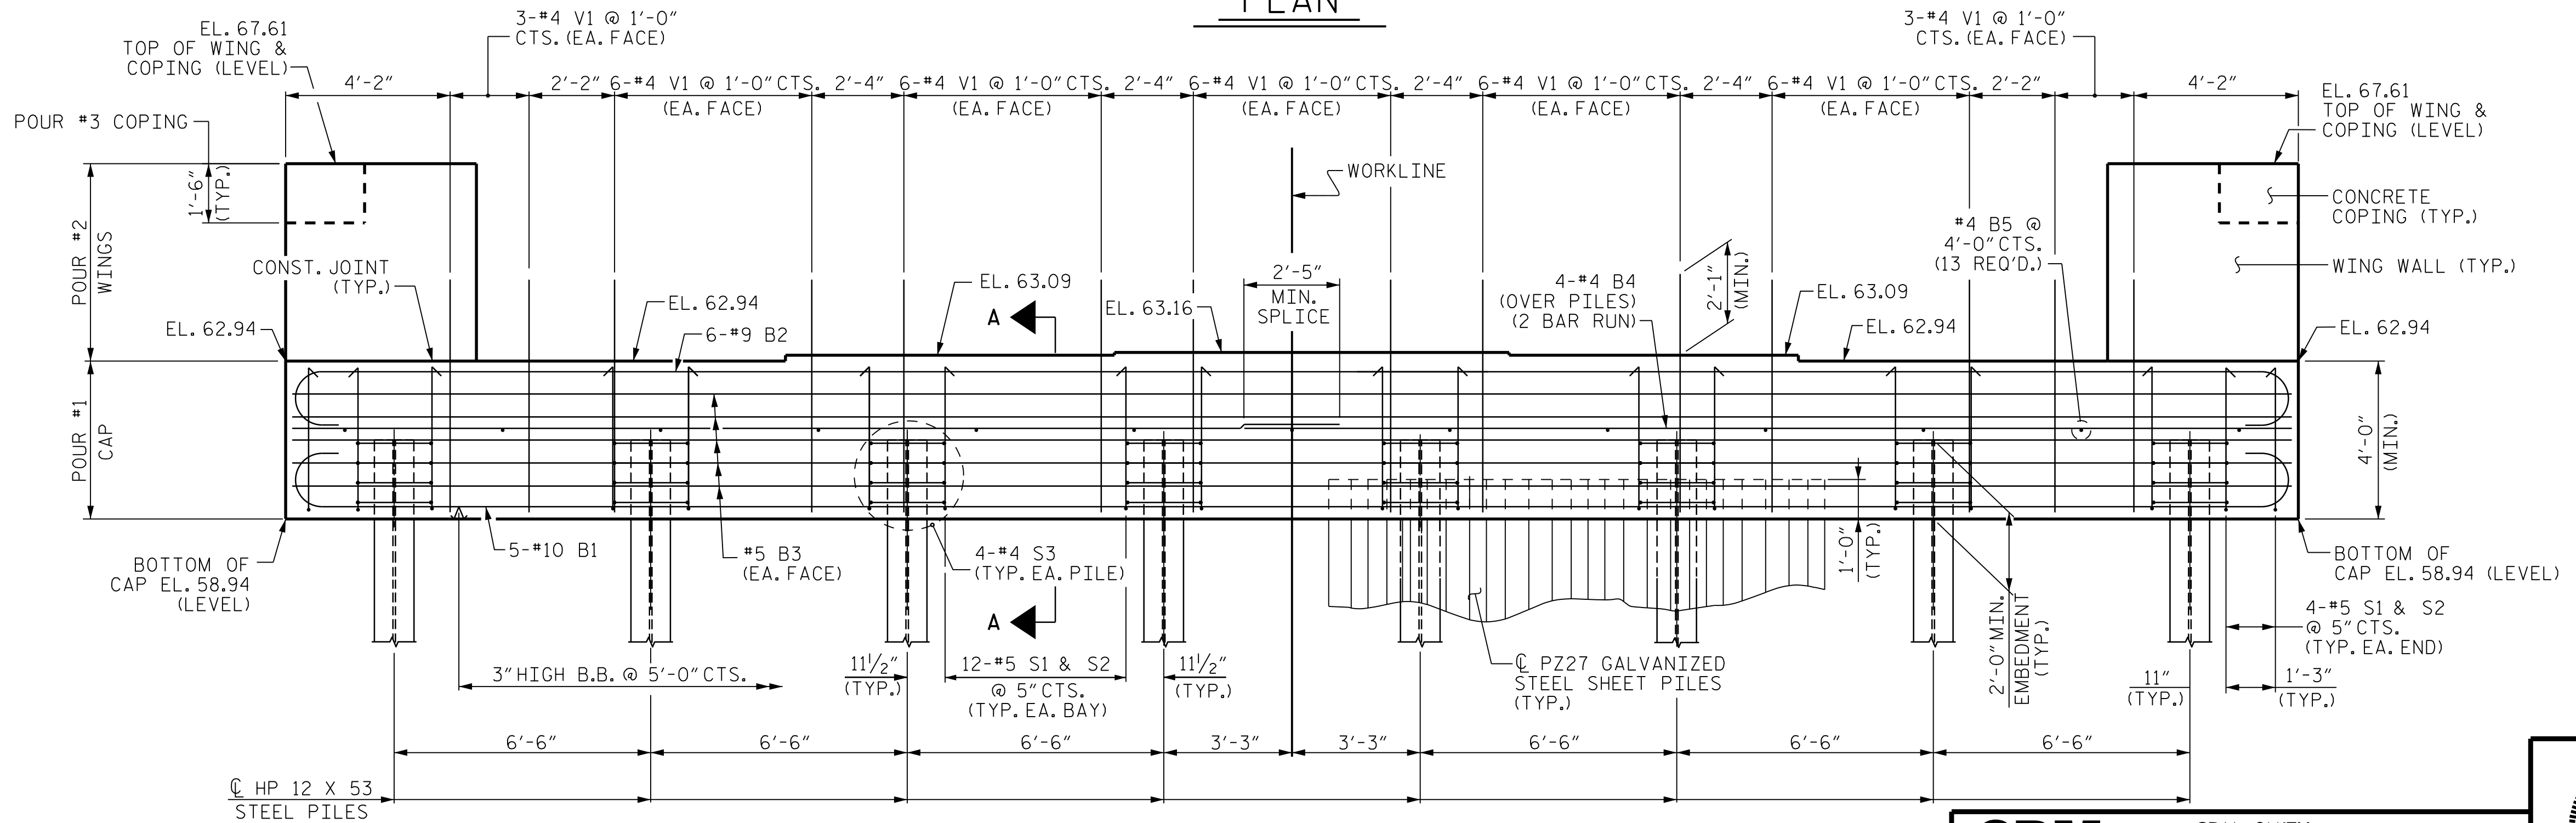

ELEVATION

PROJECT NO. B-5624
 BRUNSWICK COUNTY
 STATION: 17+46.00 -L-

SHEET 2 OF 4

STATE OF NORTH CAROLINA
 DEPARTMENT OF TRANSPORTATION
 RALEIGH
 SUBSTRUCTURE
 END BENT 2
 (INTEGRAL)

CDM Smith
 CDM SMITH
 5400 Glenwood Avenue, Suite 400
 Raleigh, NC 27612-3228
 NC COA No. F-1255



DOCUMENT NOT CONSIDERED FINAL UNLESS ALL SIGNATURES COMPLETED		DRAWN BY: JJR DATE: 9/20	DWG. No.
		CHECKED BY: THF DATE: 10/20	
		DESIGN ENGINEER: VDK DATE: 11/20	

REVISIONS				SHEET NO.			
NO.	BY:	DATE:	NO.	BY:	DATE:	S-15	TOTAL SHEETS
1			3			20	
2			4				