


09/08/99

TIP PROJECT: B-5624

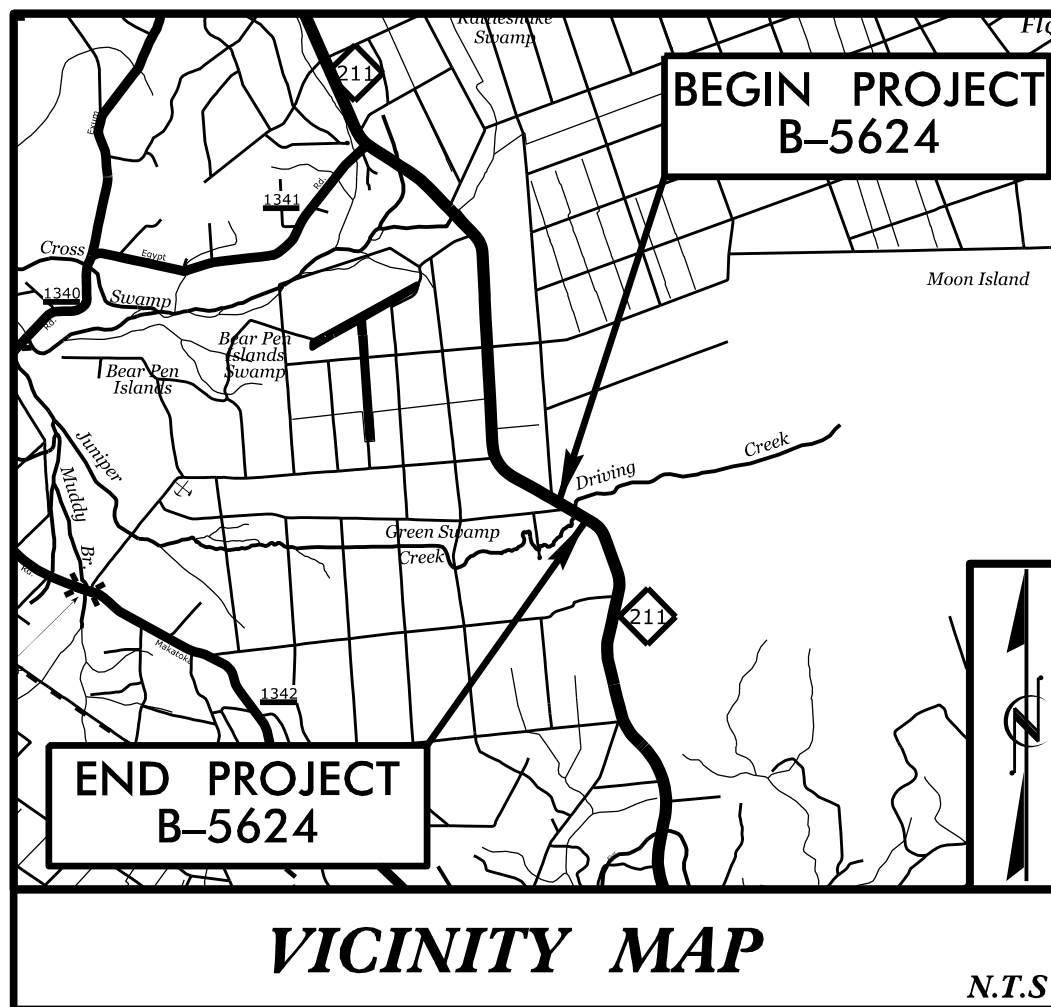

STATE OF NORTH CAROLINA
DIVISION OF HIGHWAYS


**UTILITIES BY OTHERS PLANS
BRUNSWICK COUNTY**

LOCATION: REPLACE BRIDGE NO.57 OVER DRIVING CREEK
ON NC211 (GREEN SWAMP ROAD NW)


TYPE OF WORK: RELOCATION OF COMMUNICATION LINES

T.I.P. NO.	SHEET NO.
B-5624	UO-1

NOTE:
ALL UTILITY WORK SHOWN ON THIS SHEET WILL BE DONE BY OTHERS.
NO PAYMENT WILL BE MADE TO THE CONTRACTOR FOR UTILITY WORK SHOWN ON THIS SHEET.

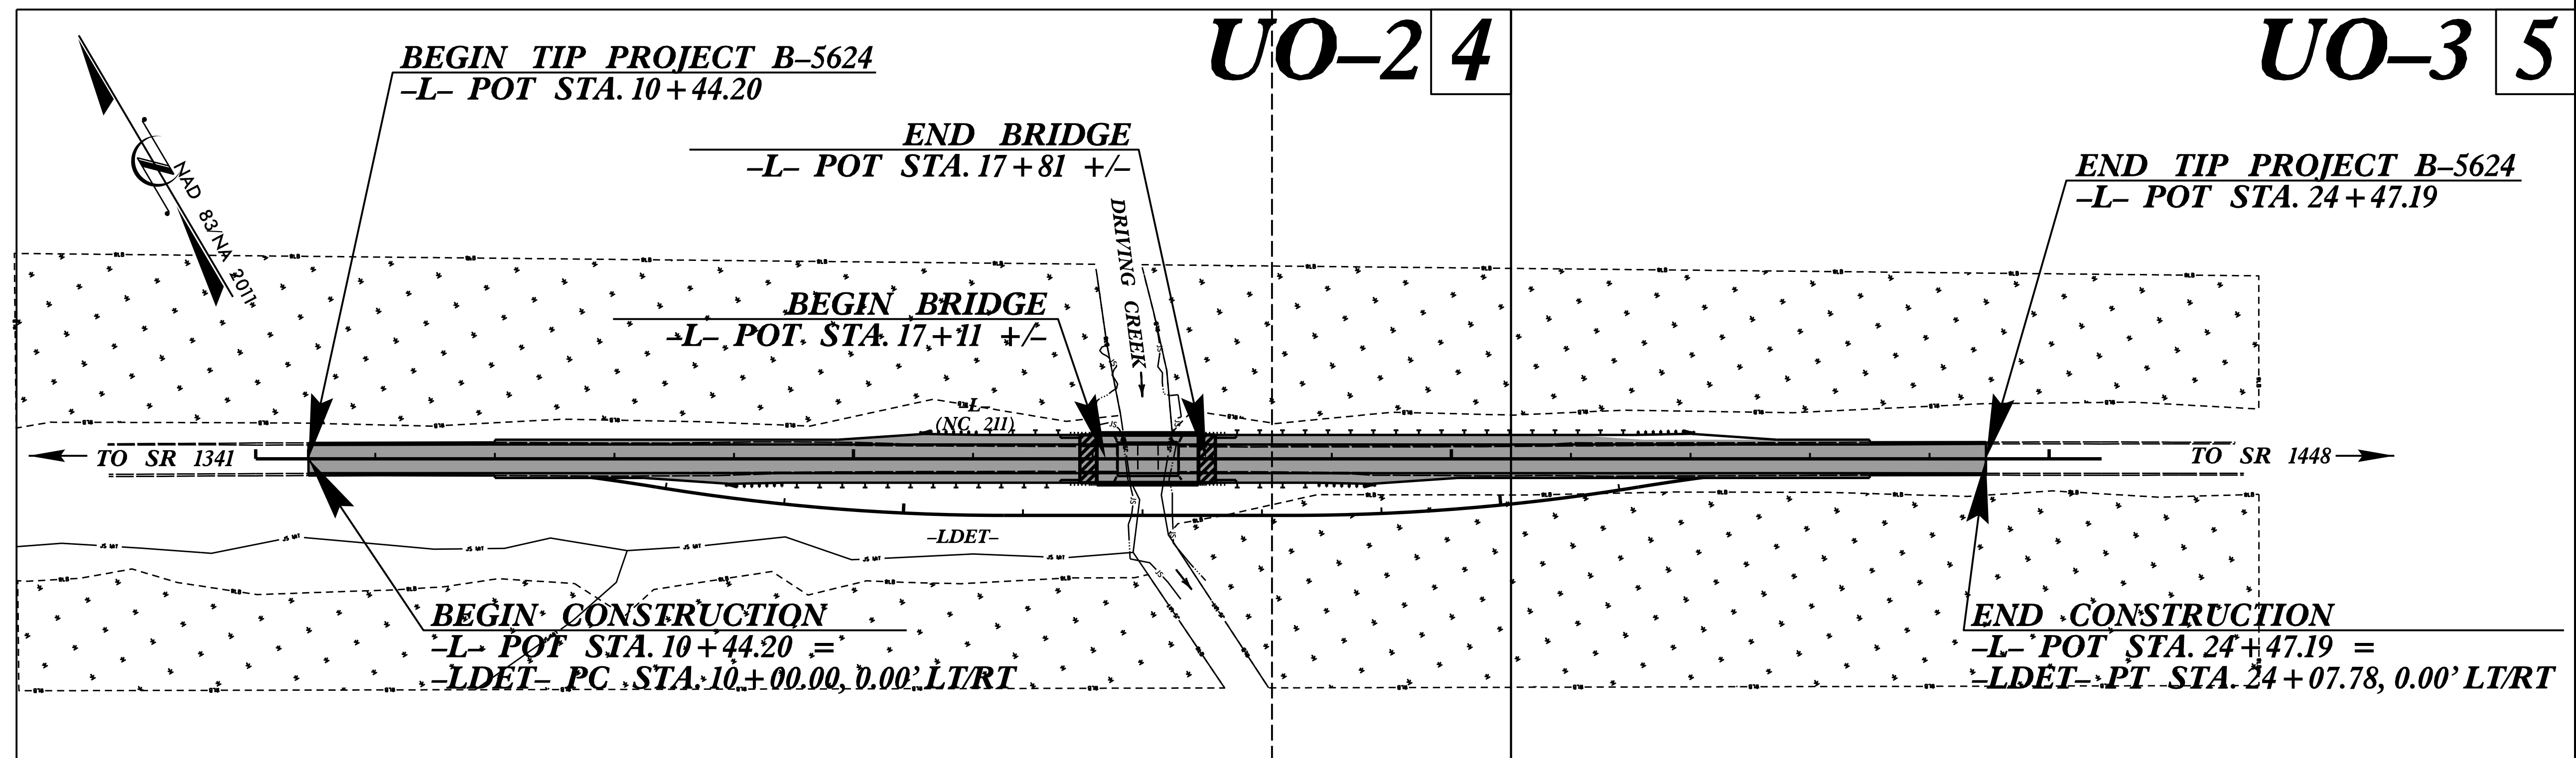

GRAPHIC SCALES

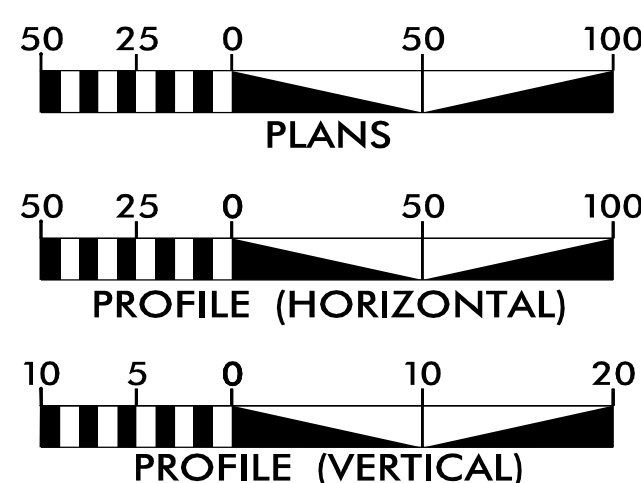

INDEX OF SHEETS

SHEET NO.:	DESCRIPTION:
UO-1	TITLE SHEET
UO-02 THRU UO-03	UBO PLAN SHEETS

UTILITY OWNERS WITH CONFLICTS


- (A) AT&T - COMMUNICATIONS
- (B) ATMC - COMMUNICATIONS
- (C) MCNC - COMMUNICATIONS

PREPARED IN THE OFFICE OF:



FOR THE NORTH CAROLINA DEPARTMENT OF TRANSPORTATION

Freddie Bunn UTILITY PROJECT MANAGER
Matthew Ward PROJECT UTILITY COORDINATOR

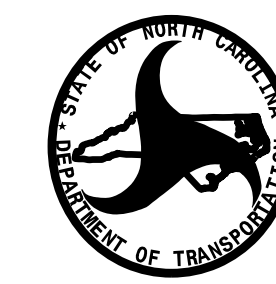



DIVISION OF HIGHWAYS
UTILITIES UNIT
1020 BIRCH RIDGE DR
RALEIGH NC 27610
PHONE (919) 707-6690
FAX (919) 250-4151

Nabil Hamdan EASTERN REGION ENGINEER
Kelvin Martin, EI UTILITY ENGINEER
Larry M. James, Jr. UTILITY COORDINATOR

\$\$\$\$\$SYTIME\$\$\$\$\$
\$\$\$\$\$DDGN\$\$\$\$\$
\$\$\$\$\$USERNAME\$\$\$\$\$

UTILITIES BY OTHERS

ALL PROPOSED UTILITY WORK SHOWN ON THIS SHEET WILL BE DONE BY OTHERS. NO PAYMENT WILL BE MADE TO THE CONTRACTOR FOR PROPOSED UTILITY WORK SHOWN ON THIS SHEET.

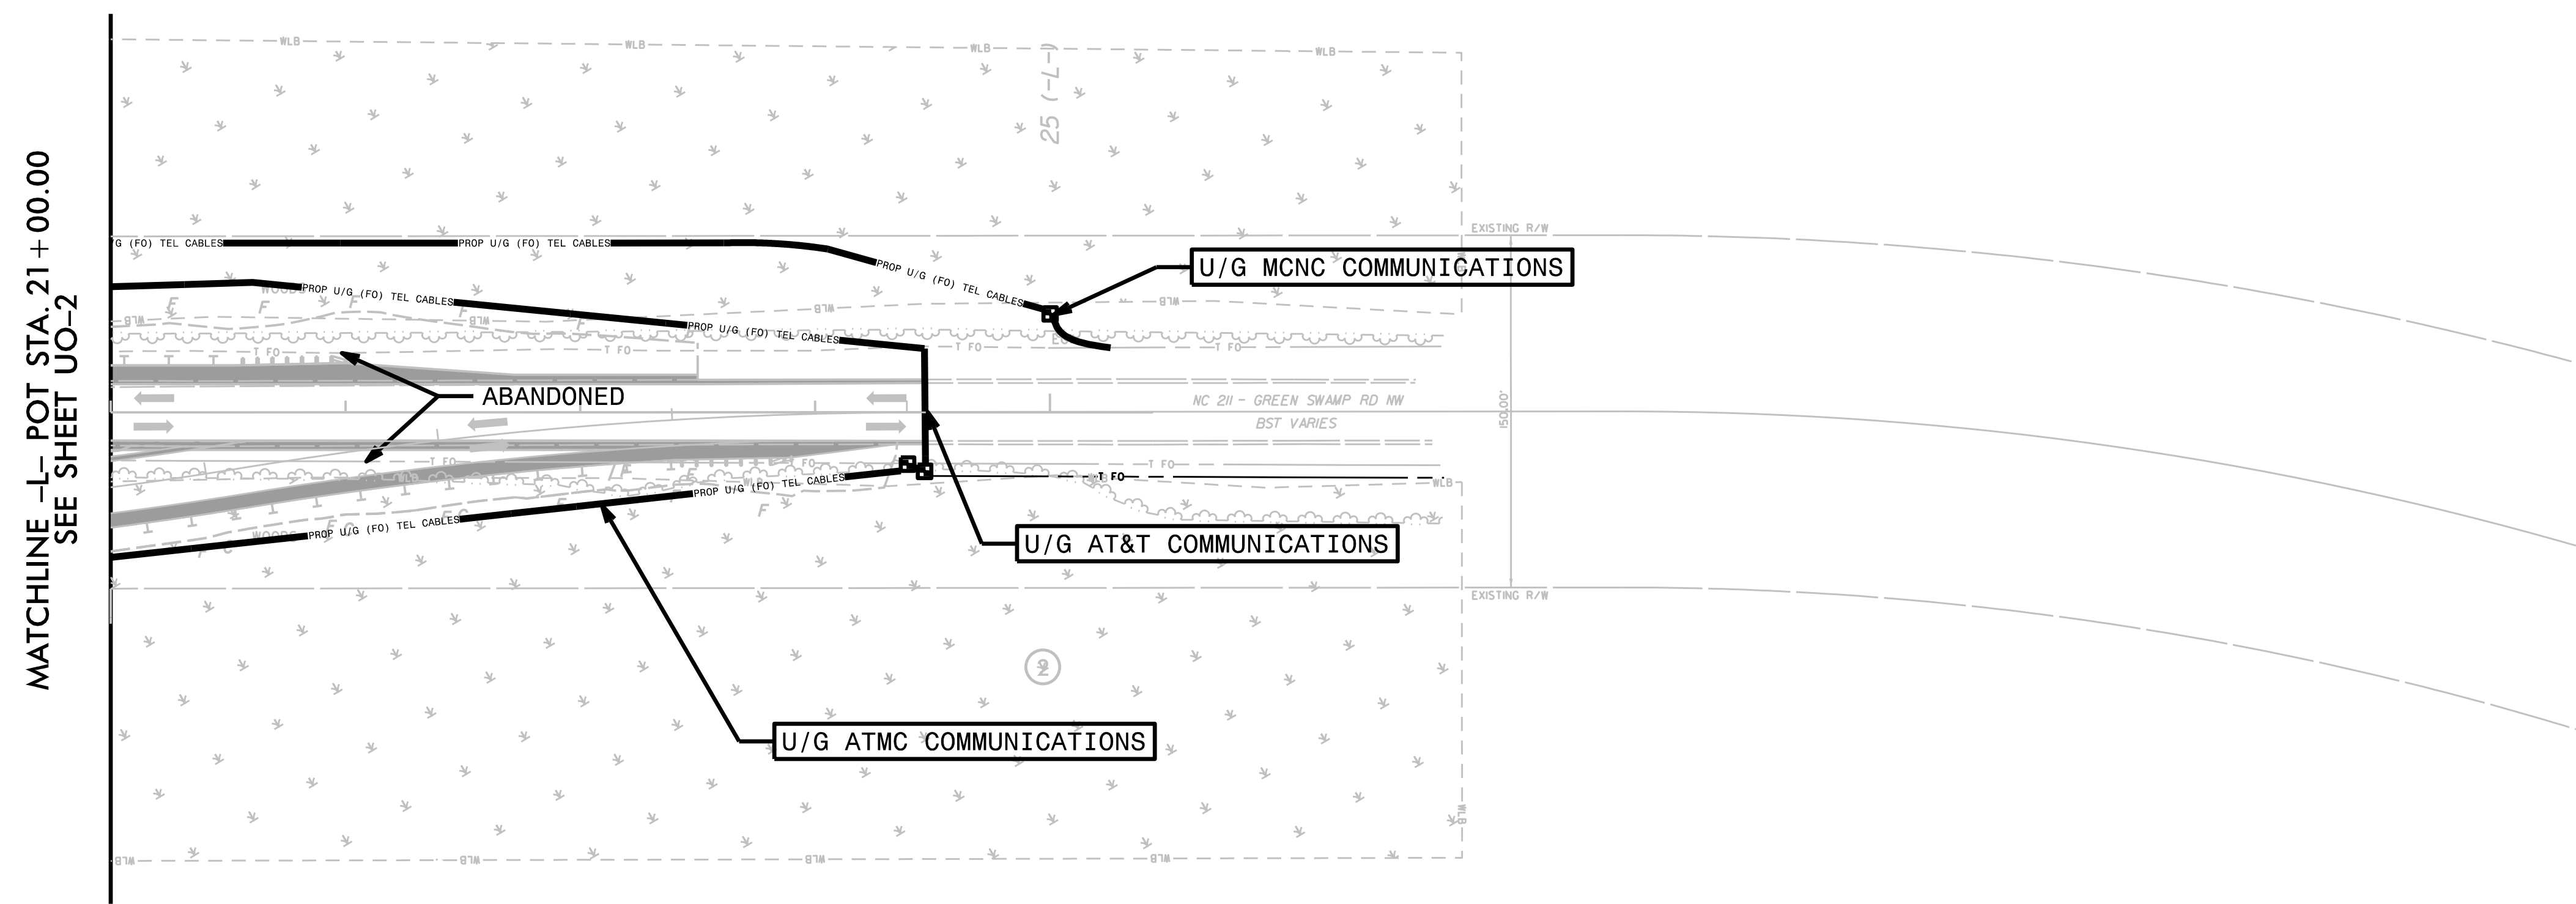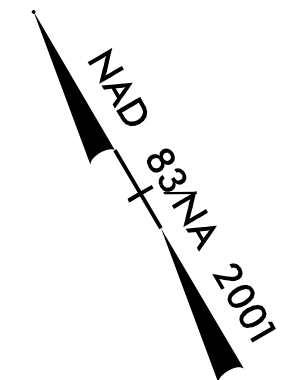

REVISIONS

8/17/99

\$\$\$SYTIME\$\$\$
 \$\$\$UO-3\$\$\$
 \$\$\$CON\$\$\$
 \$\$\$\$\$\$