



CROSS SECTION INDEX

***X-1 CROSS SECTION INDEX
X-2 THRU X-9 -L-
X-10 THRU X-17 -LDET-***


6/23/16

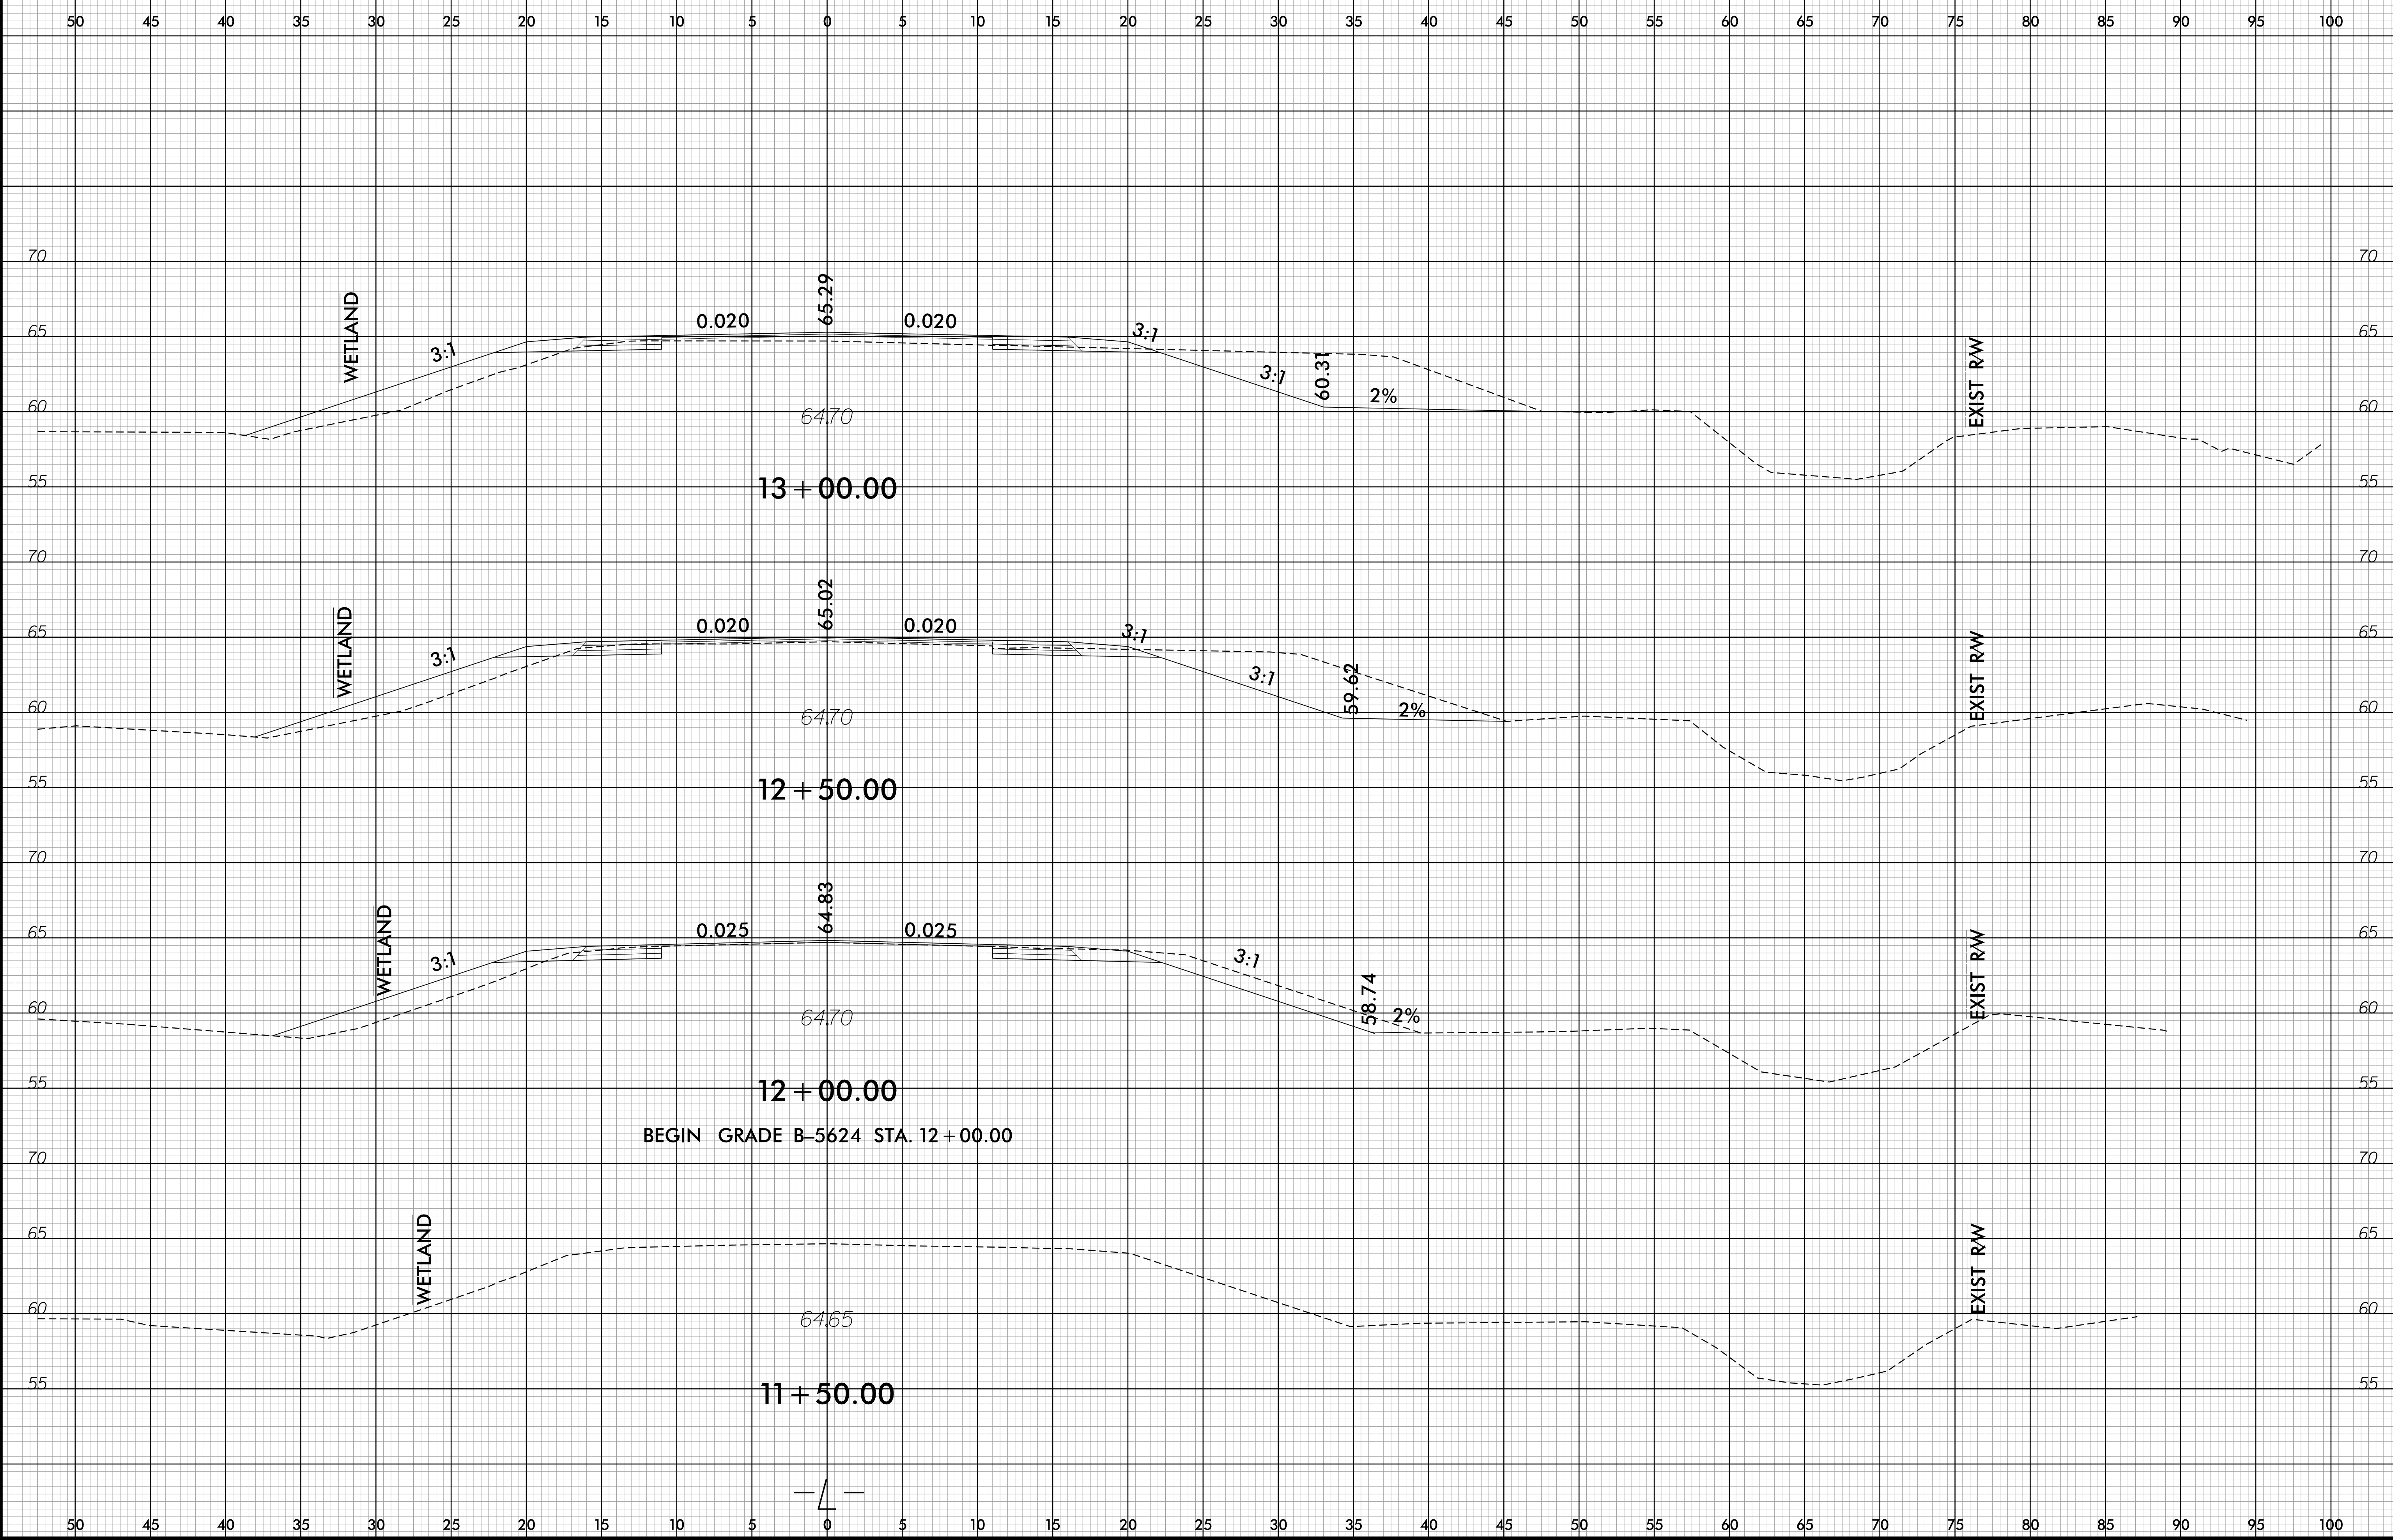

-SYSTEME:\B-5624\Proj-XpL.dgn
USER:CONRADAM

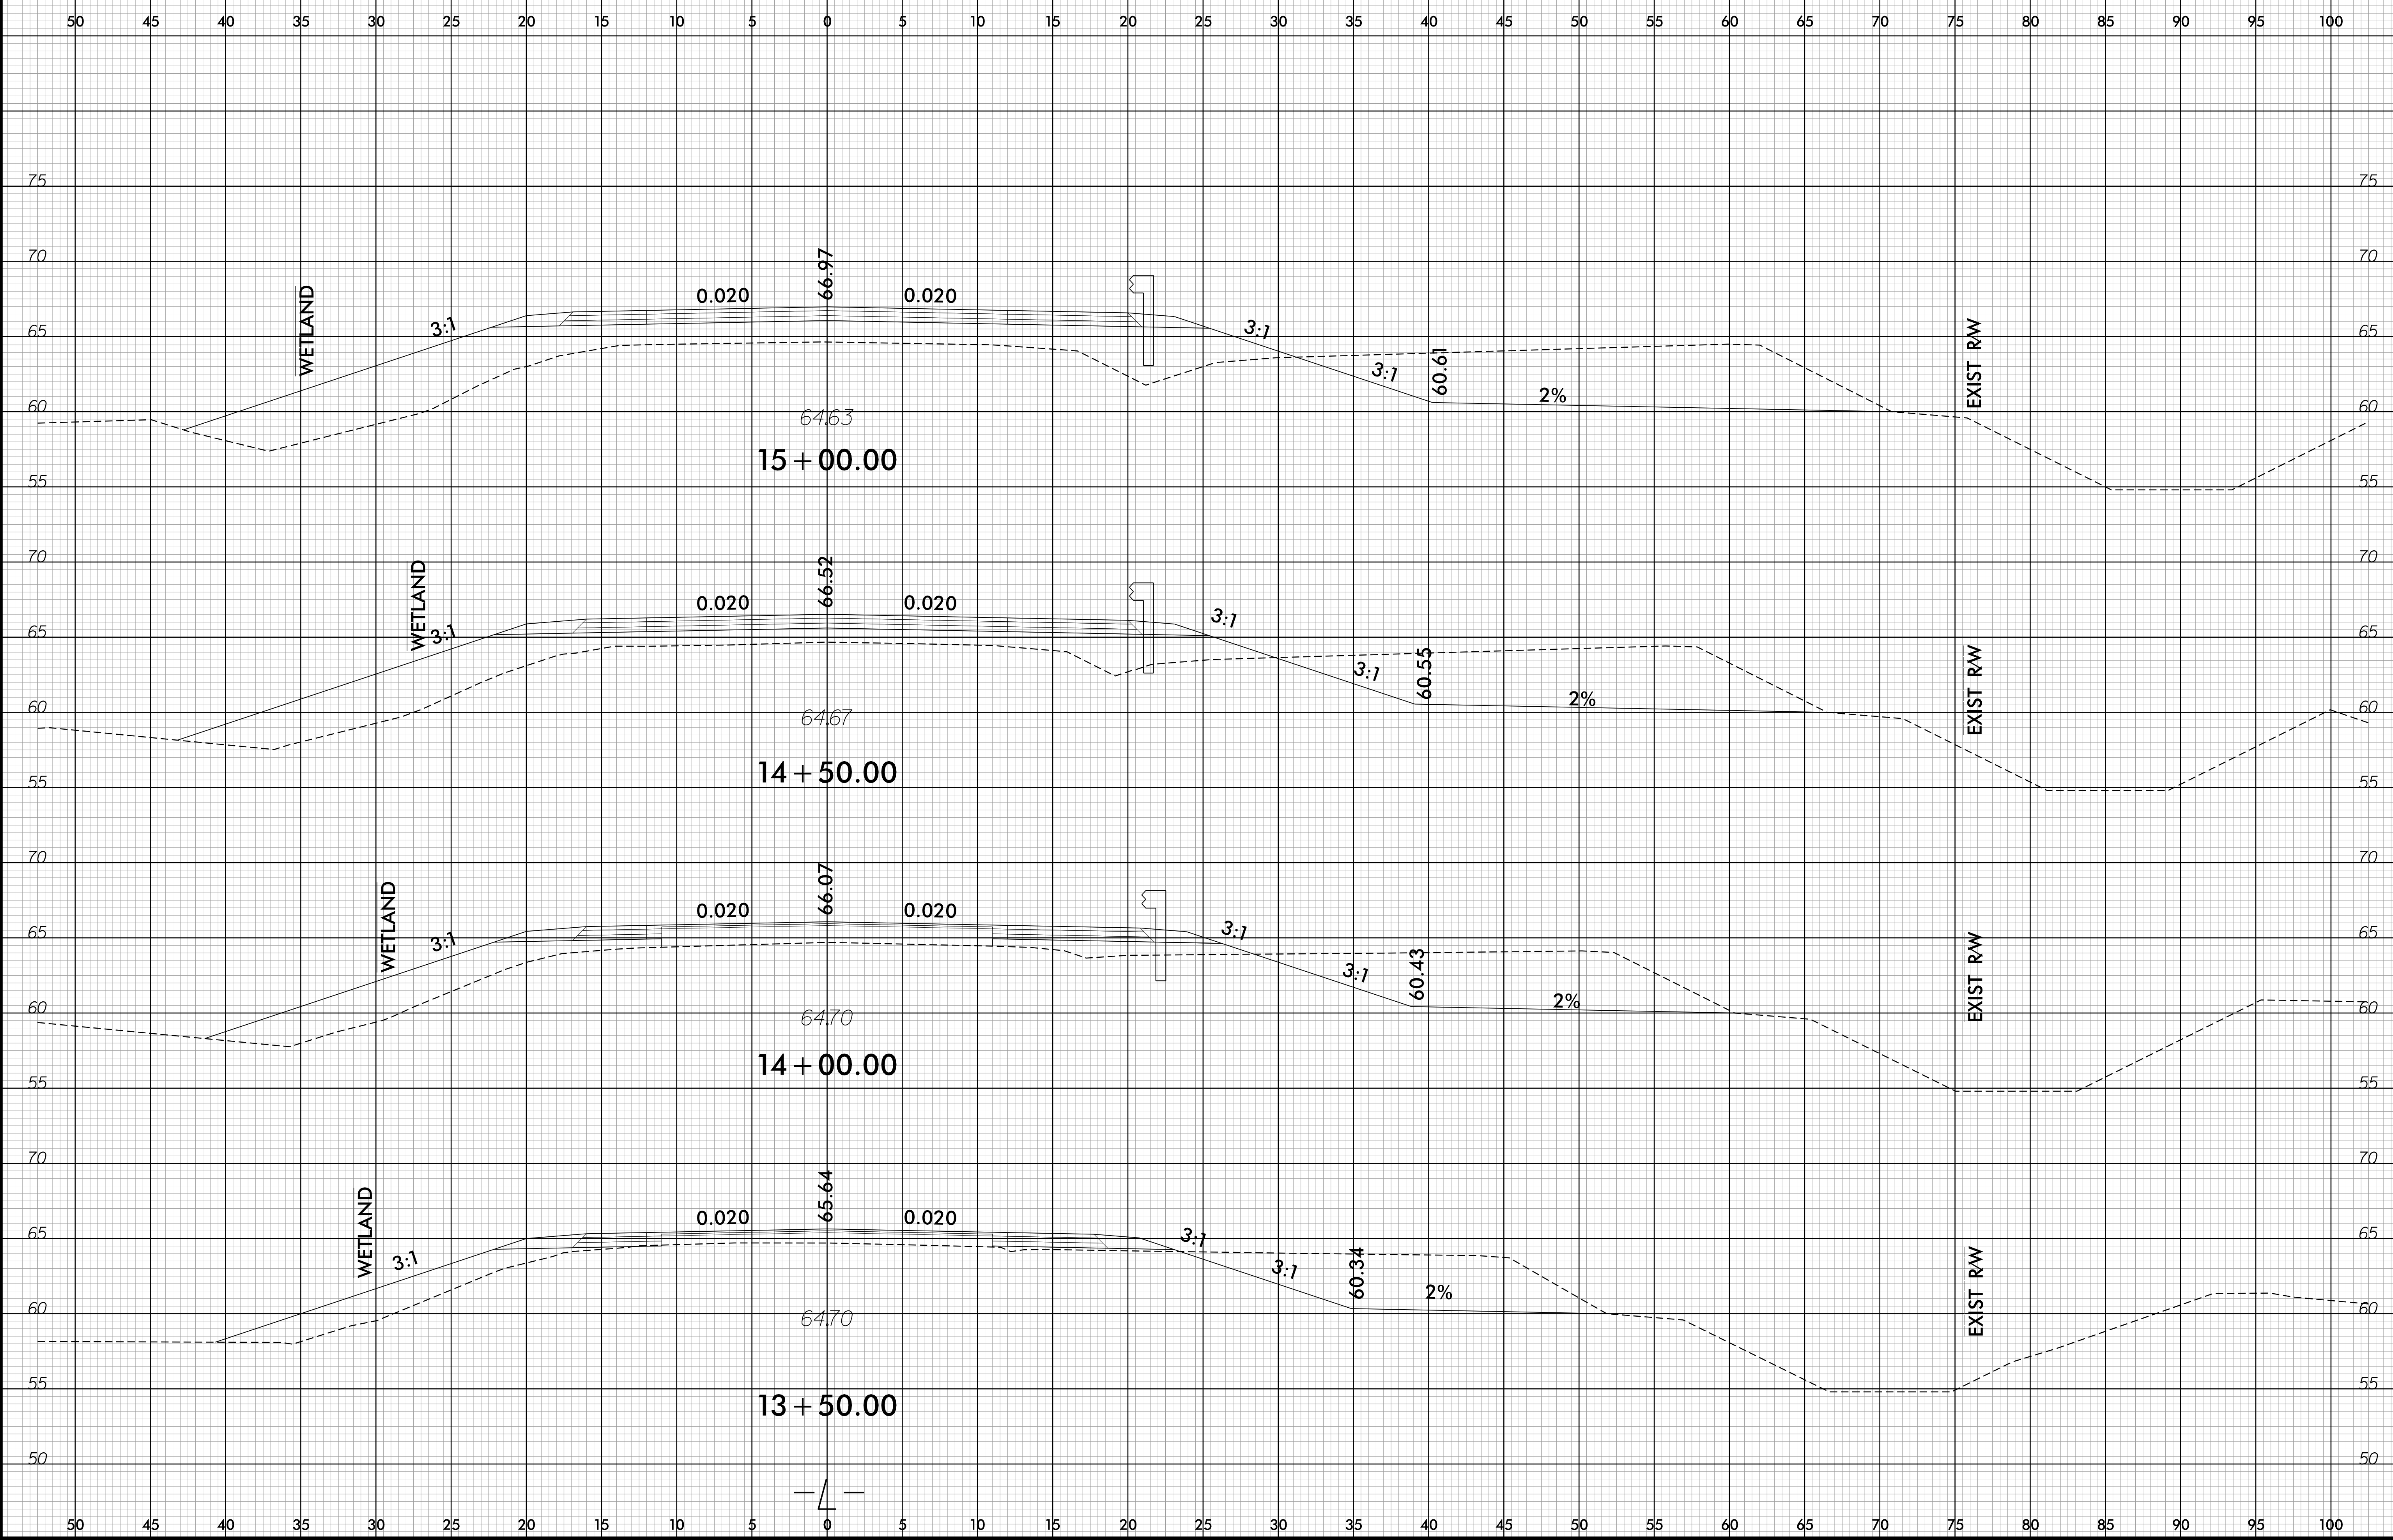


6/23/16

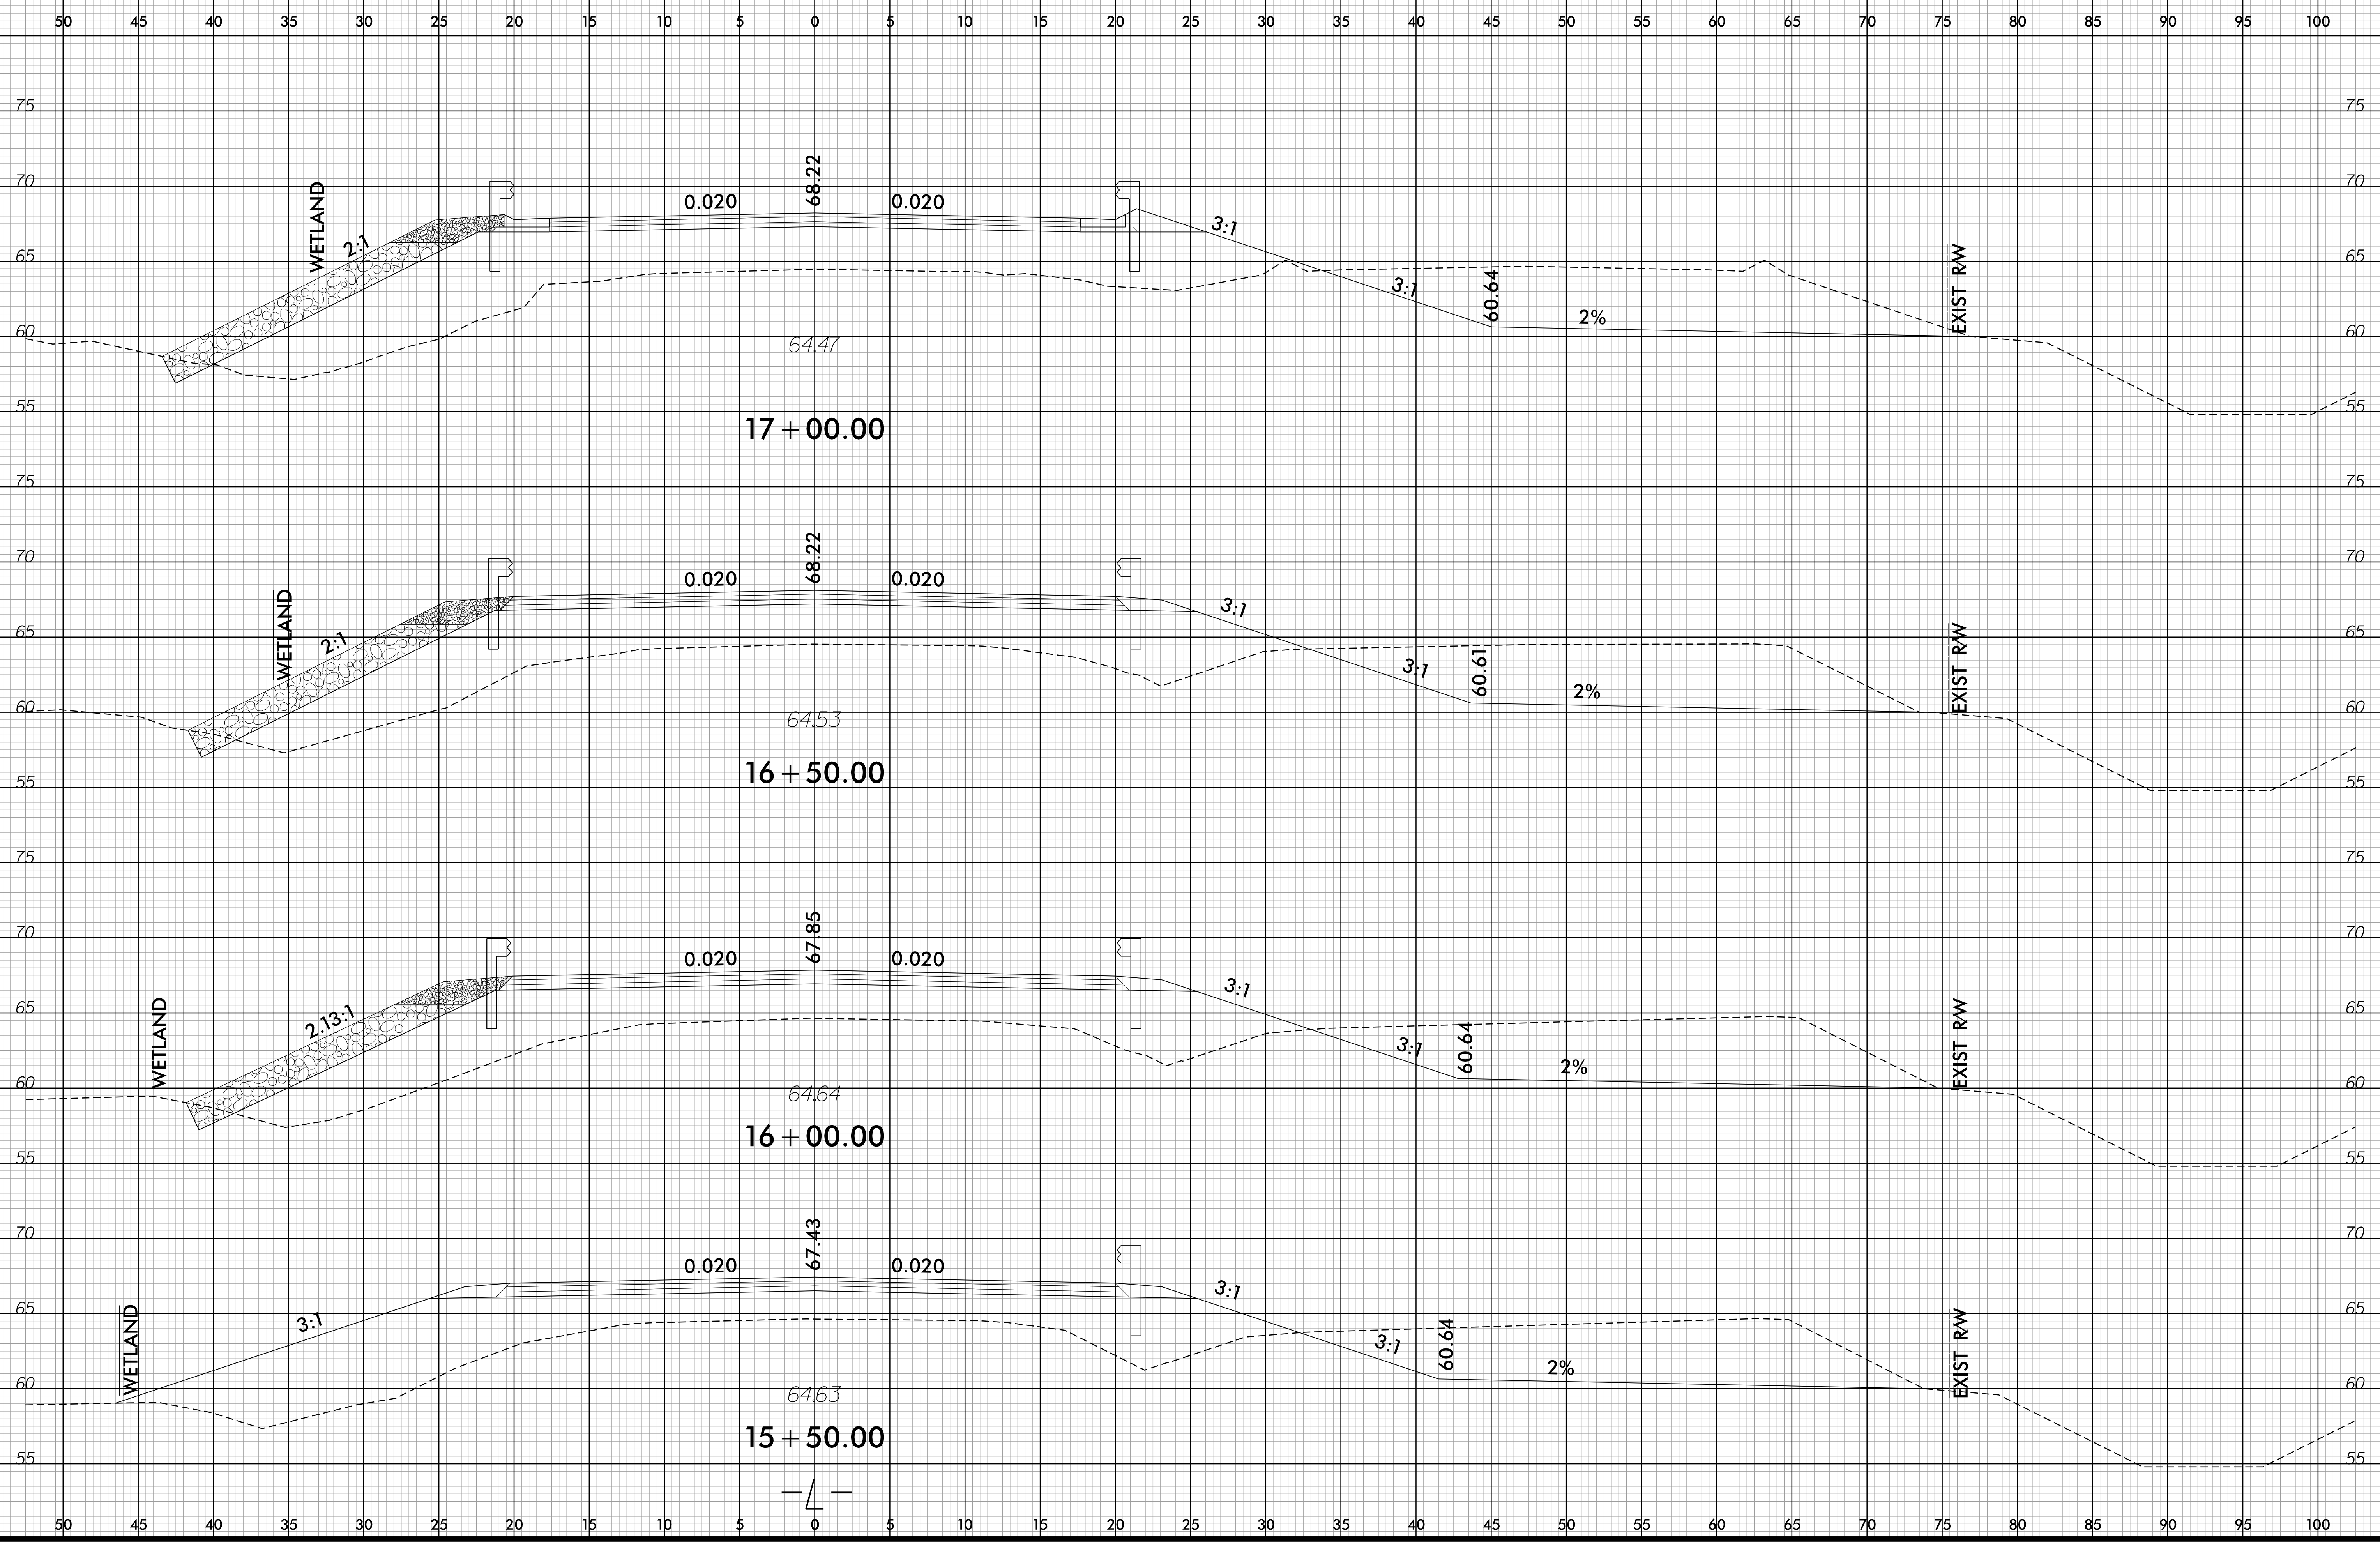


-SYSTEME:\5624\Proj-XpL.dgn
USER:CONRADAM

6/23/16

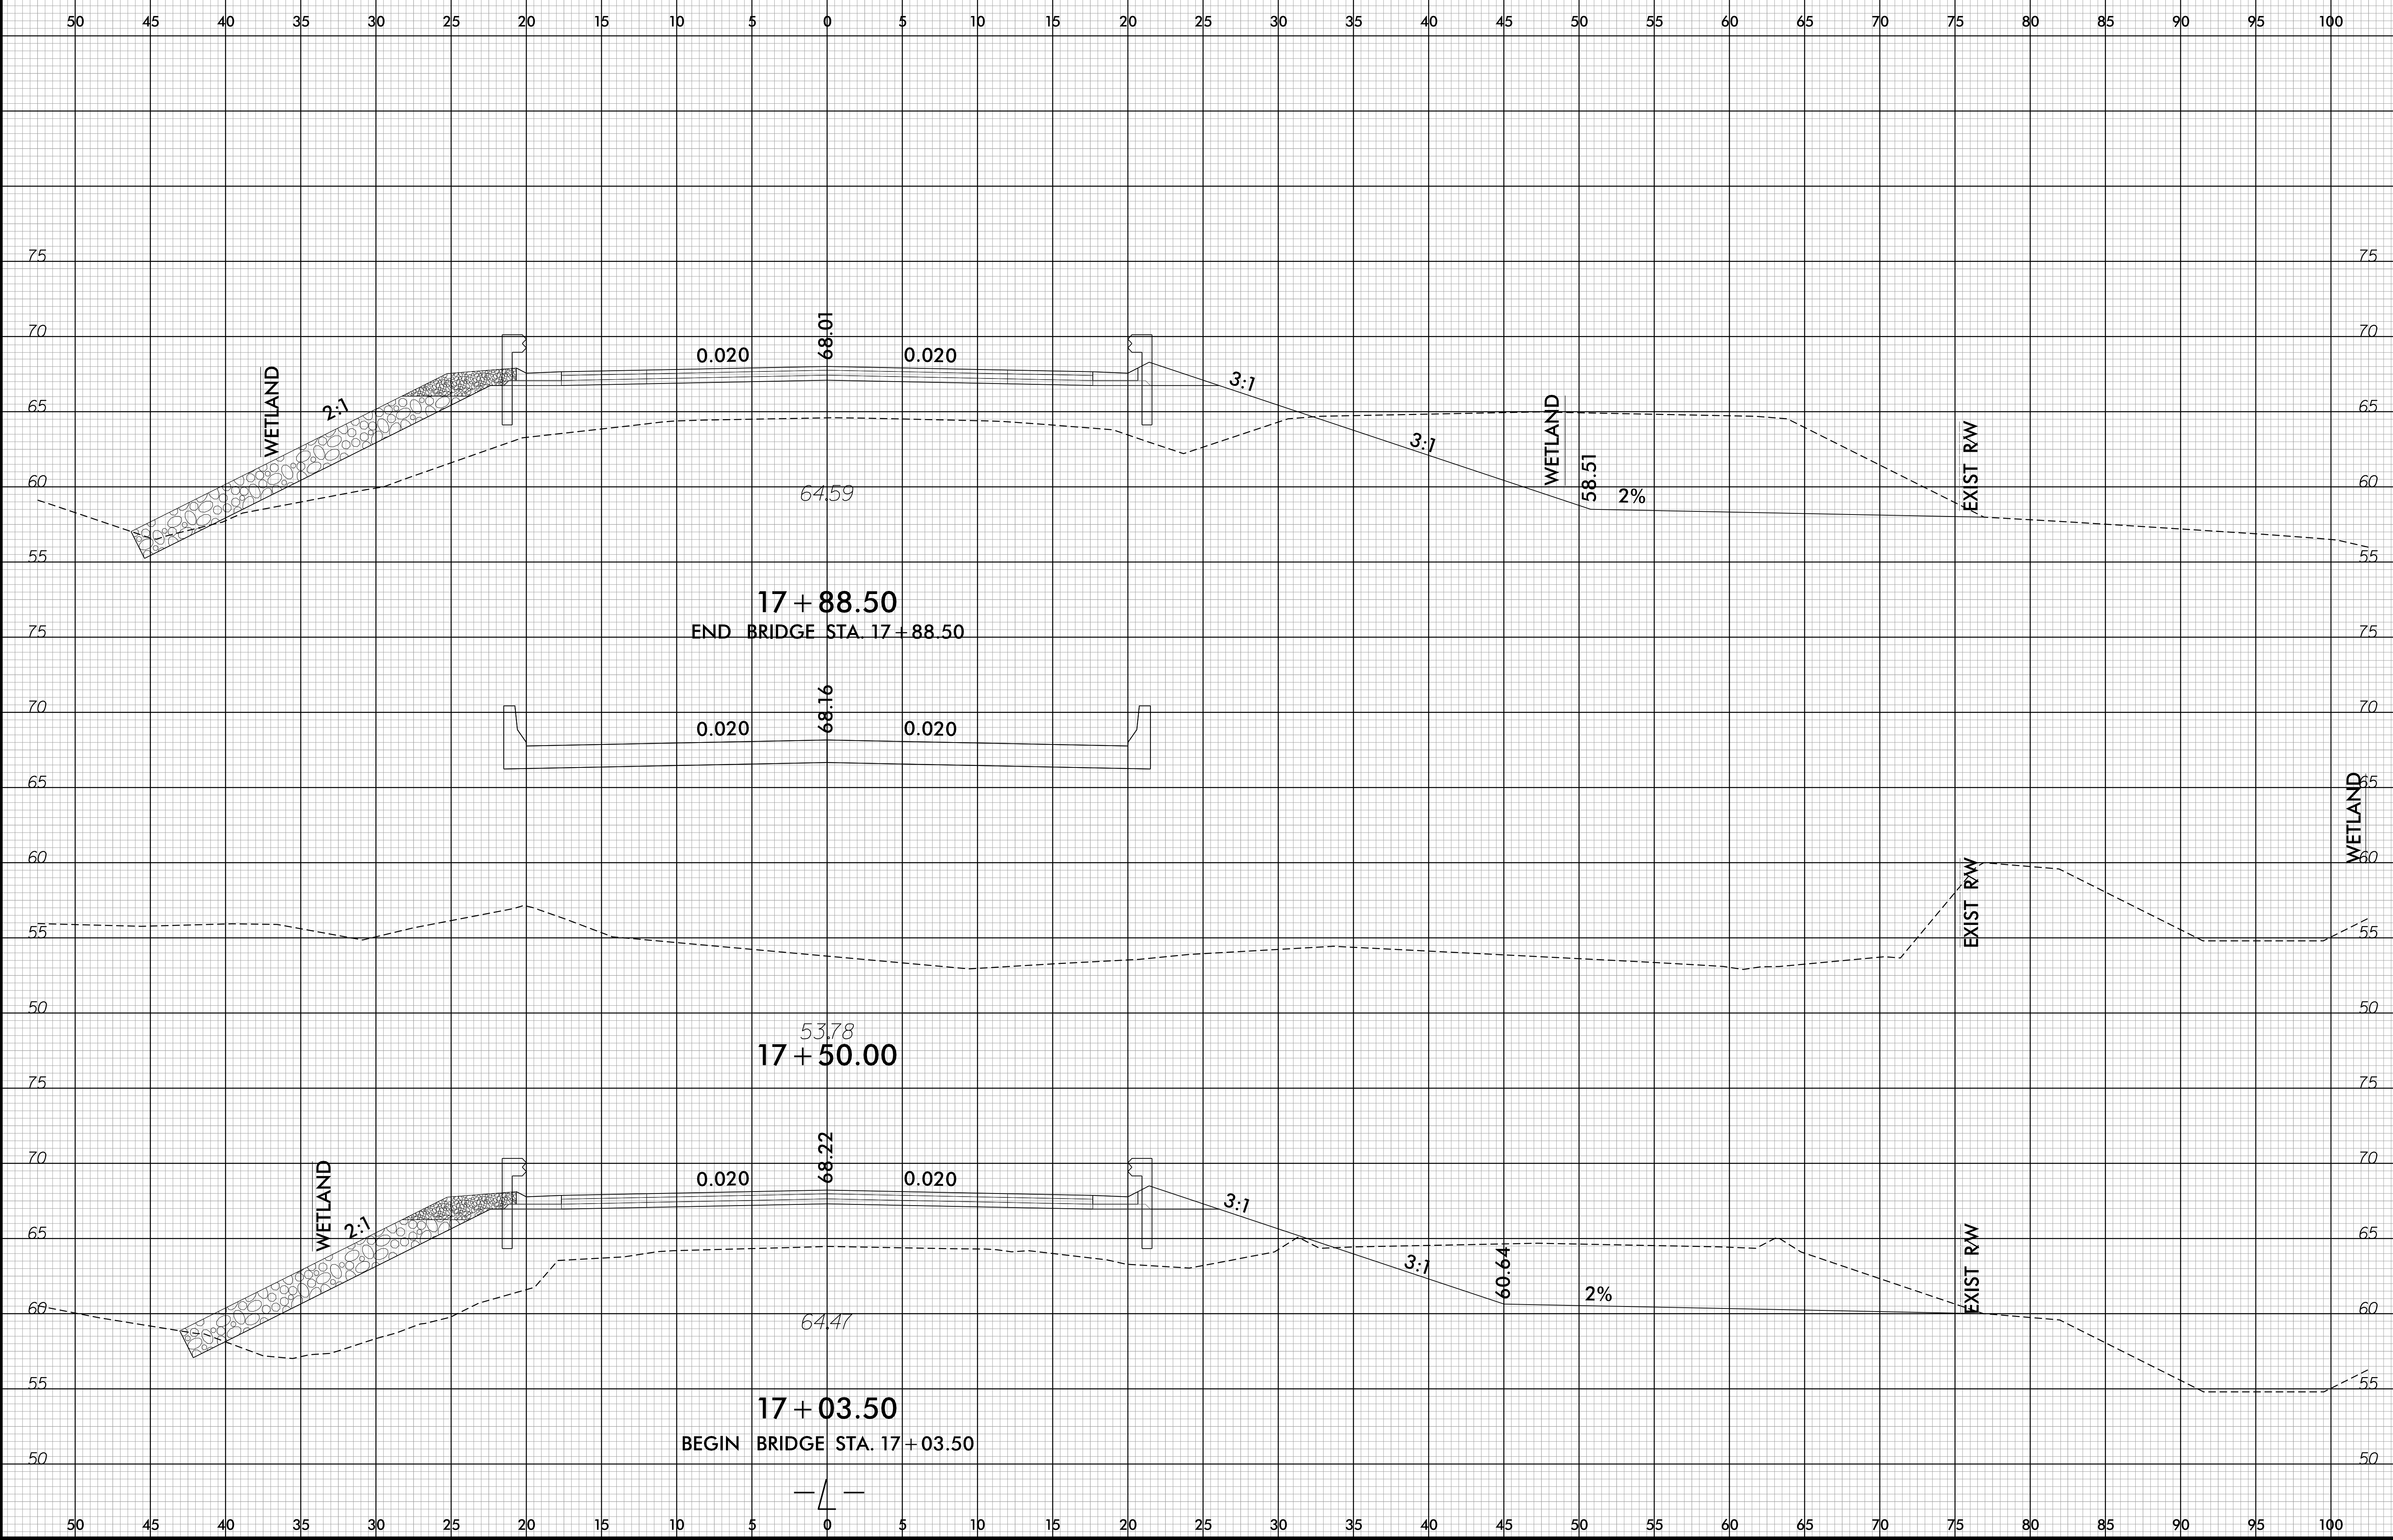


-SYSTEME:\5624\B5624_01.dgn

6/23/16

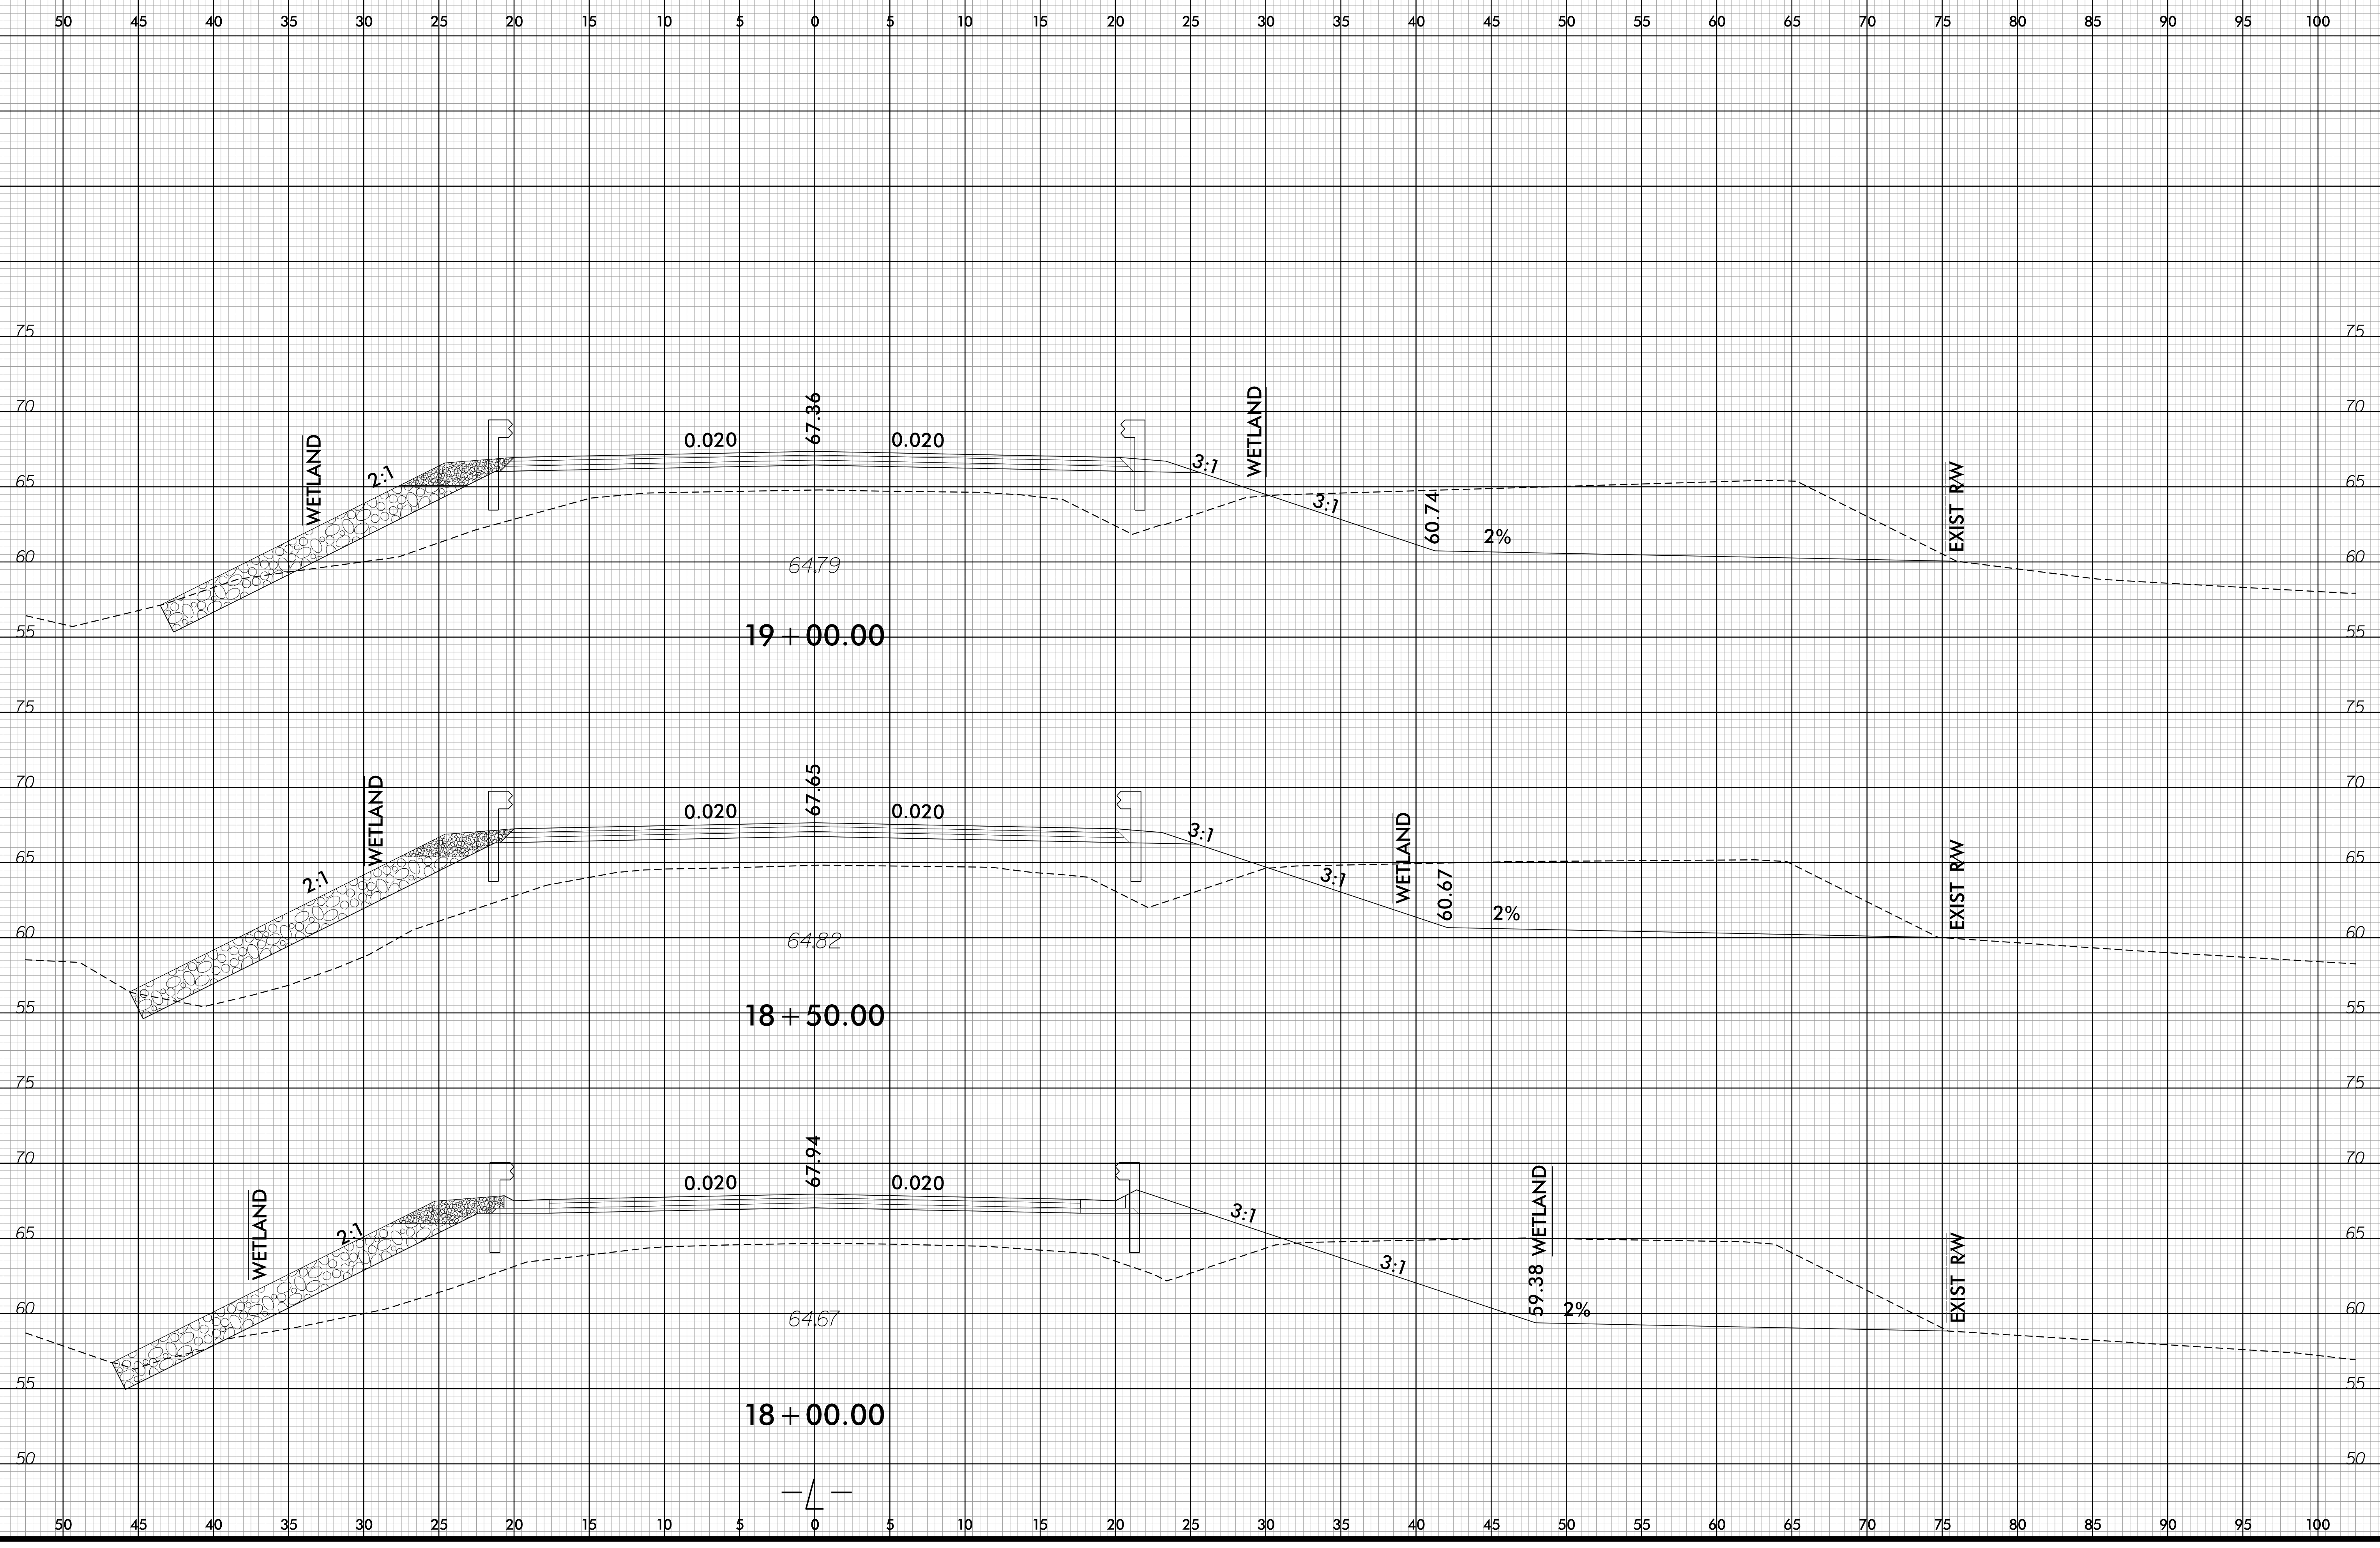


-SYSTEME:\5624\B5624_01.dgn
USER:CONRADIAN

6/23/16

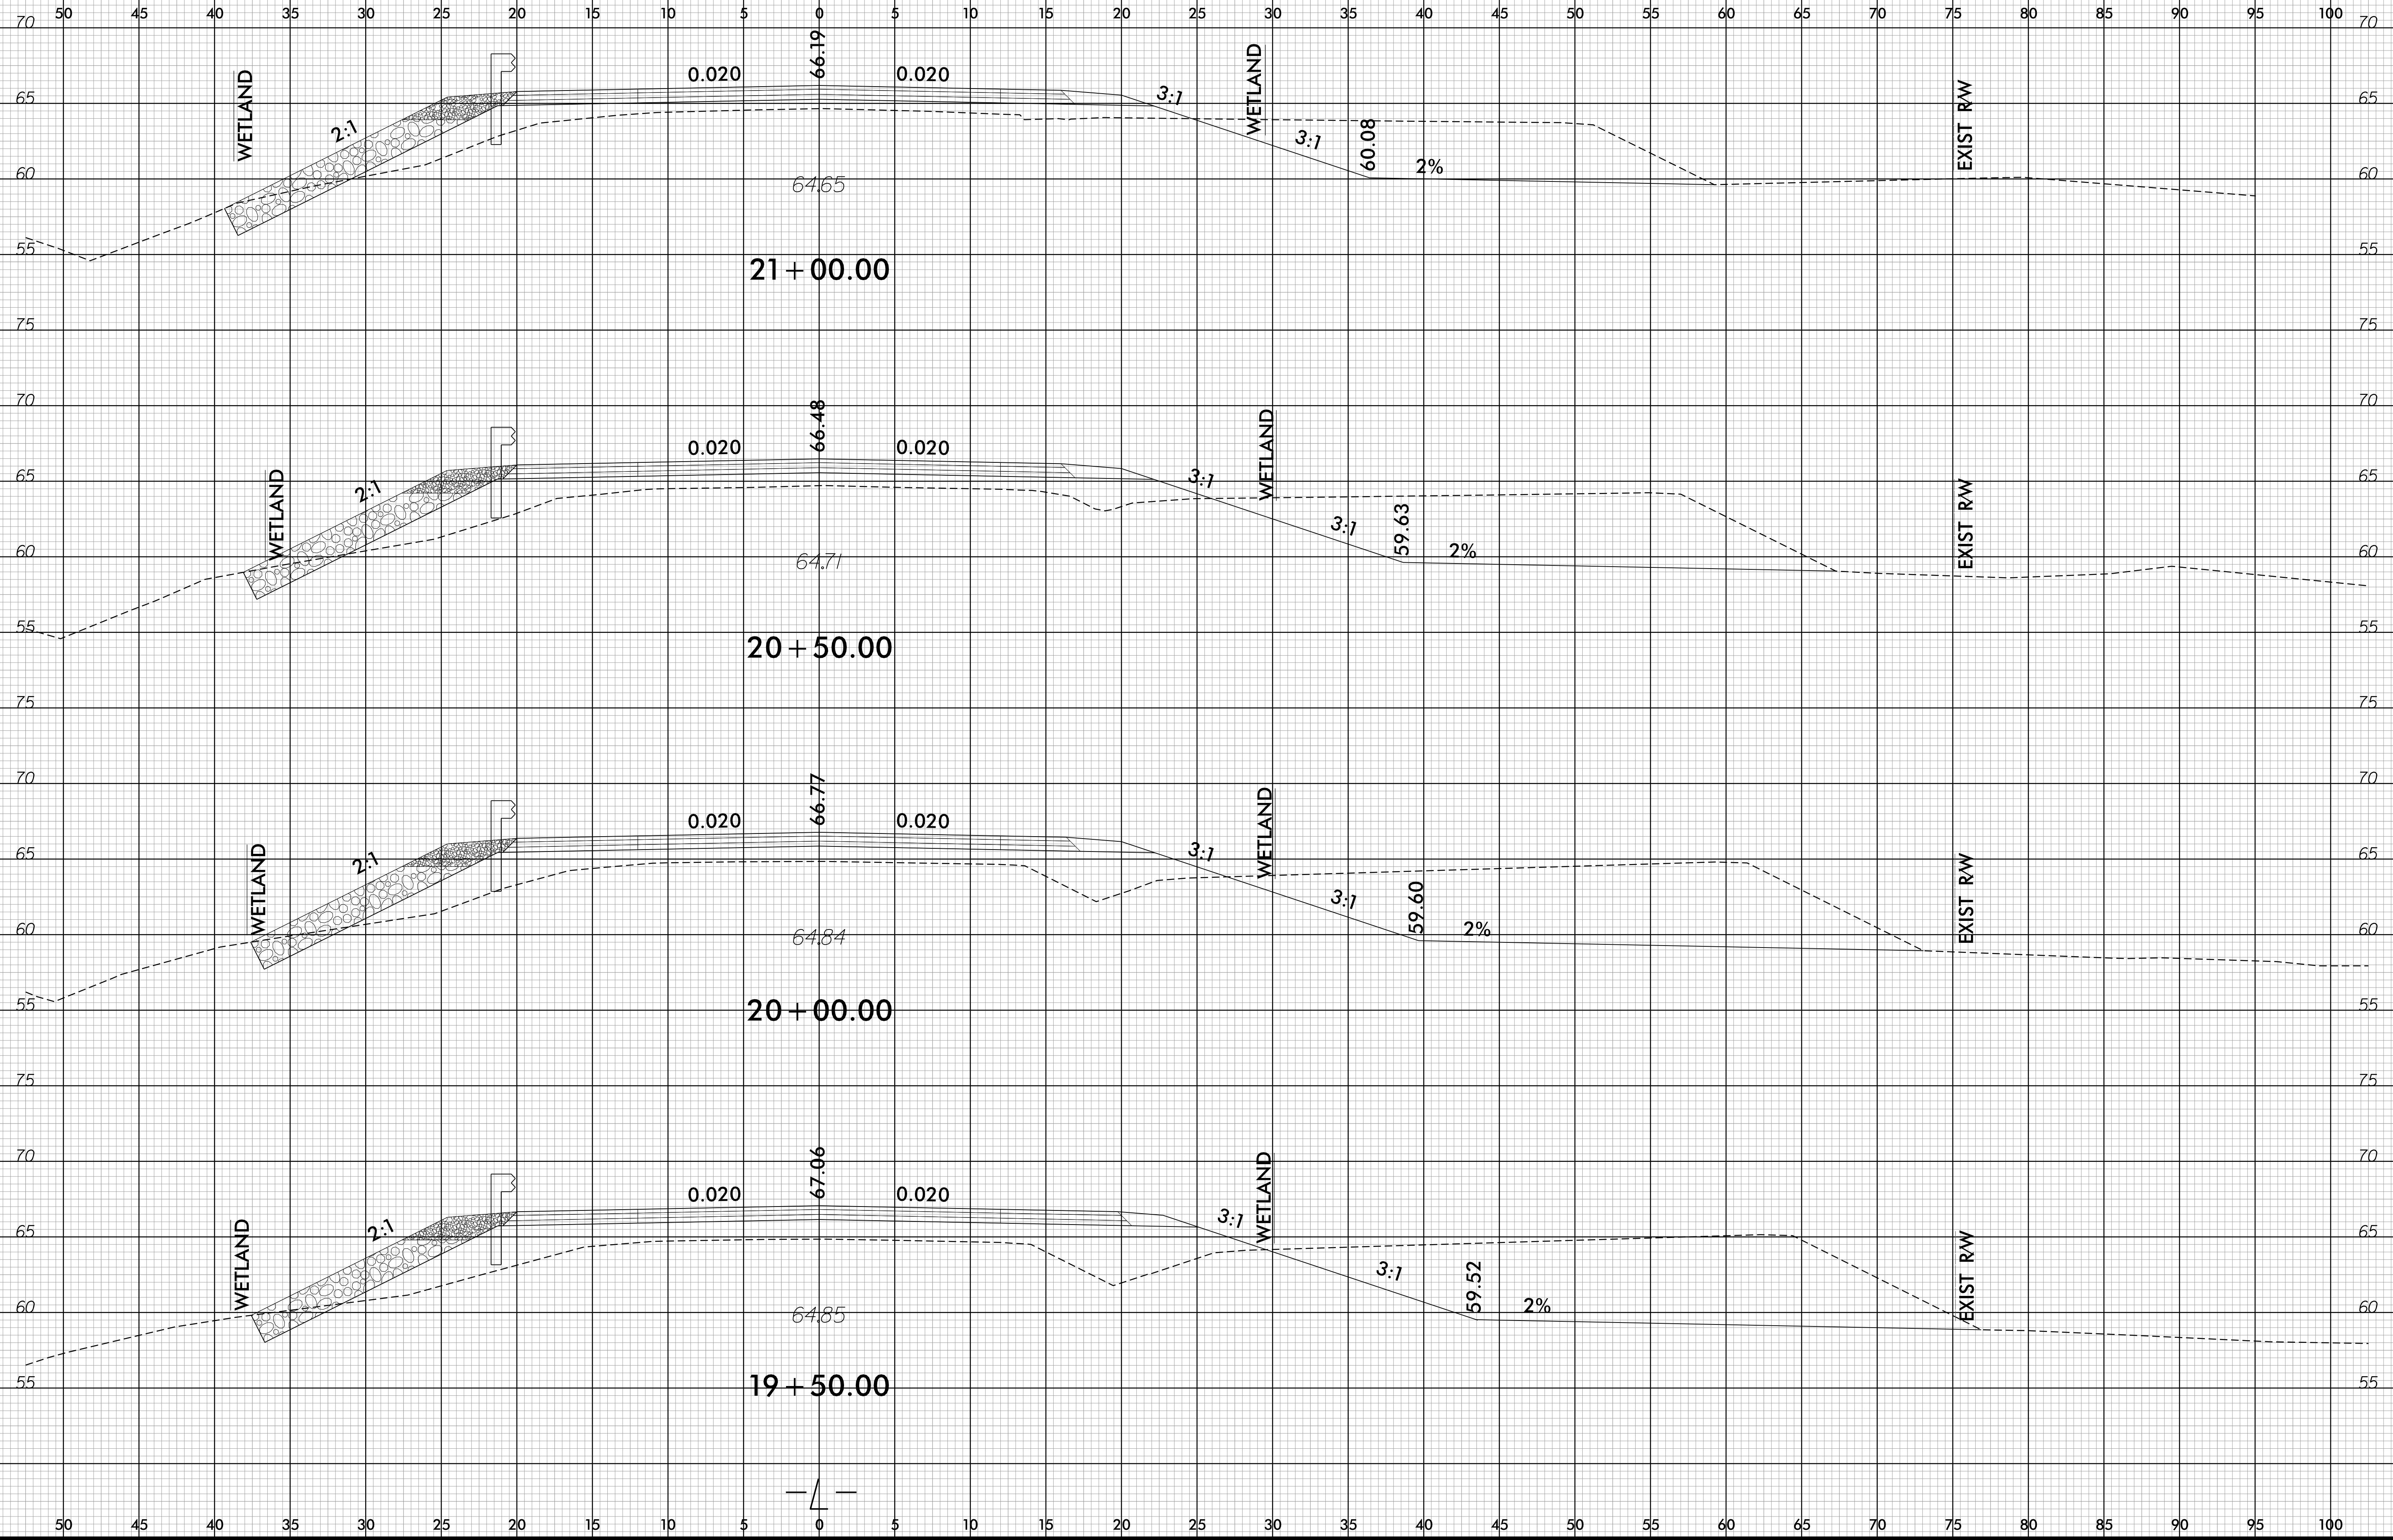


-SYSTEME:\XSC\B5624\Proj-XpL.dgn
USER:CONRADIAN

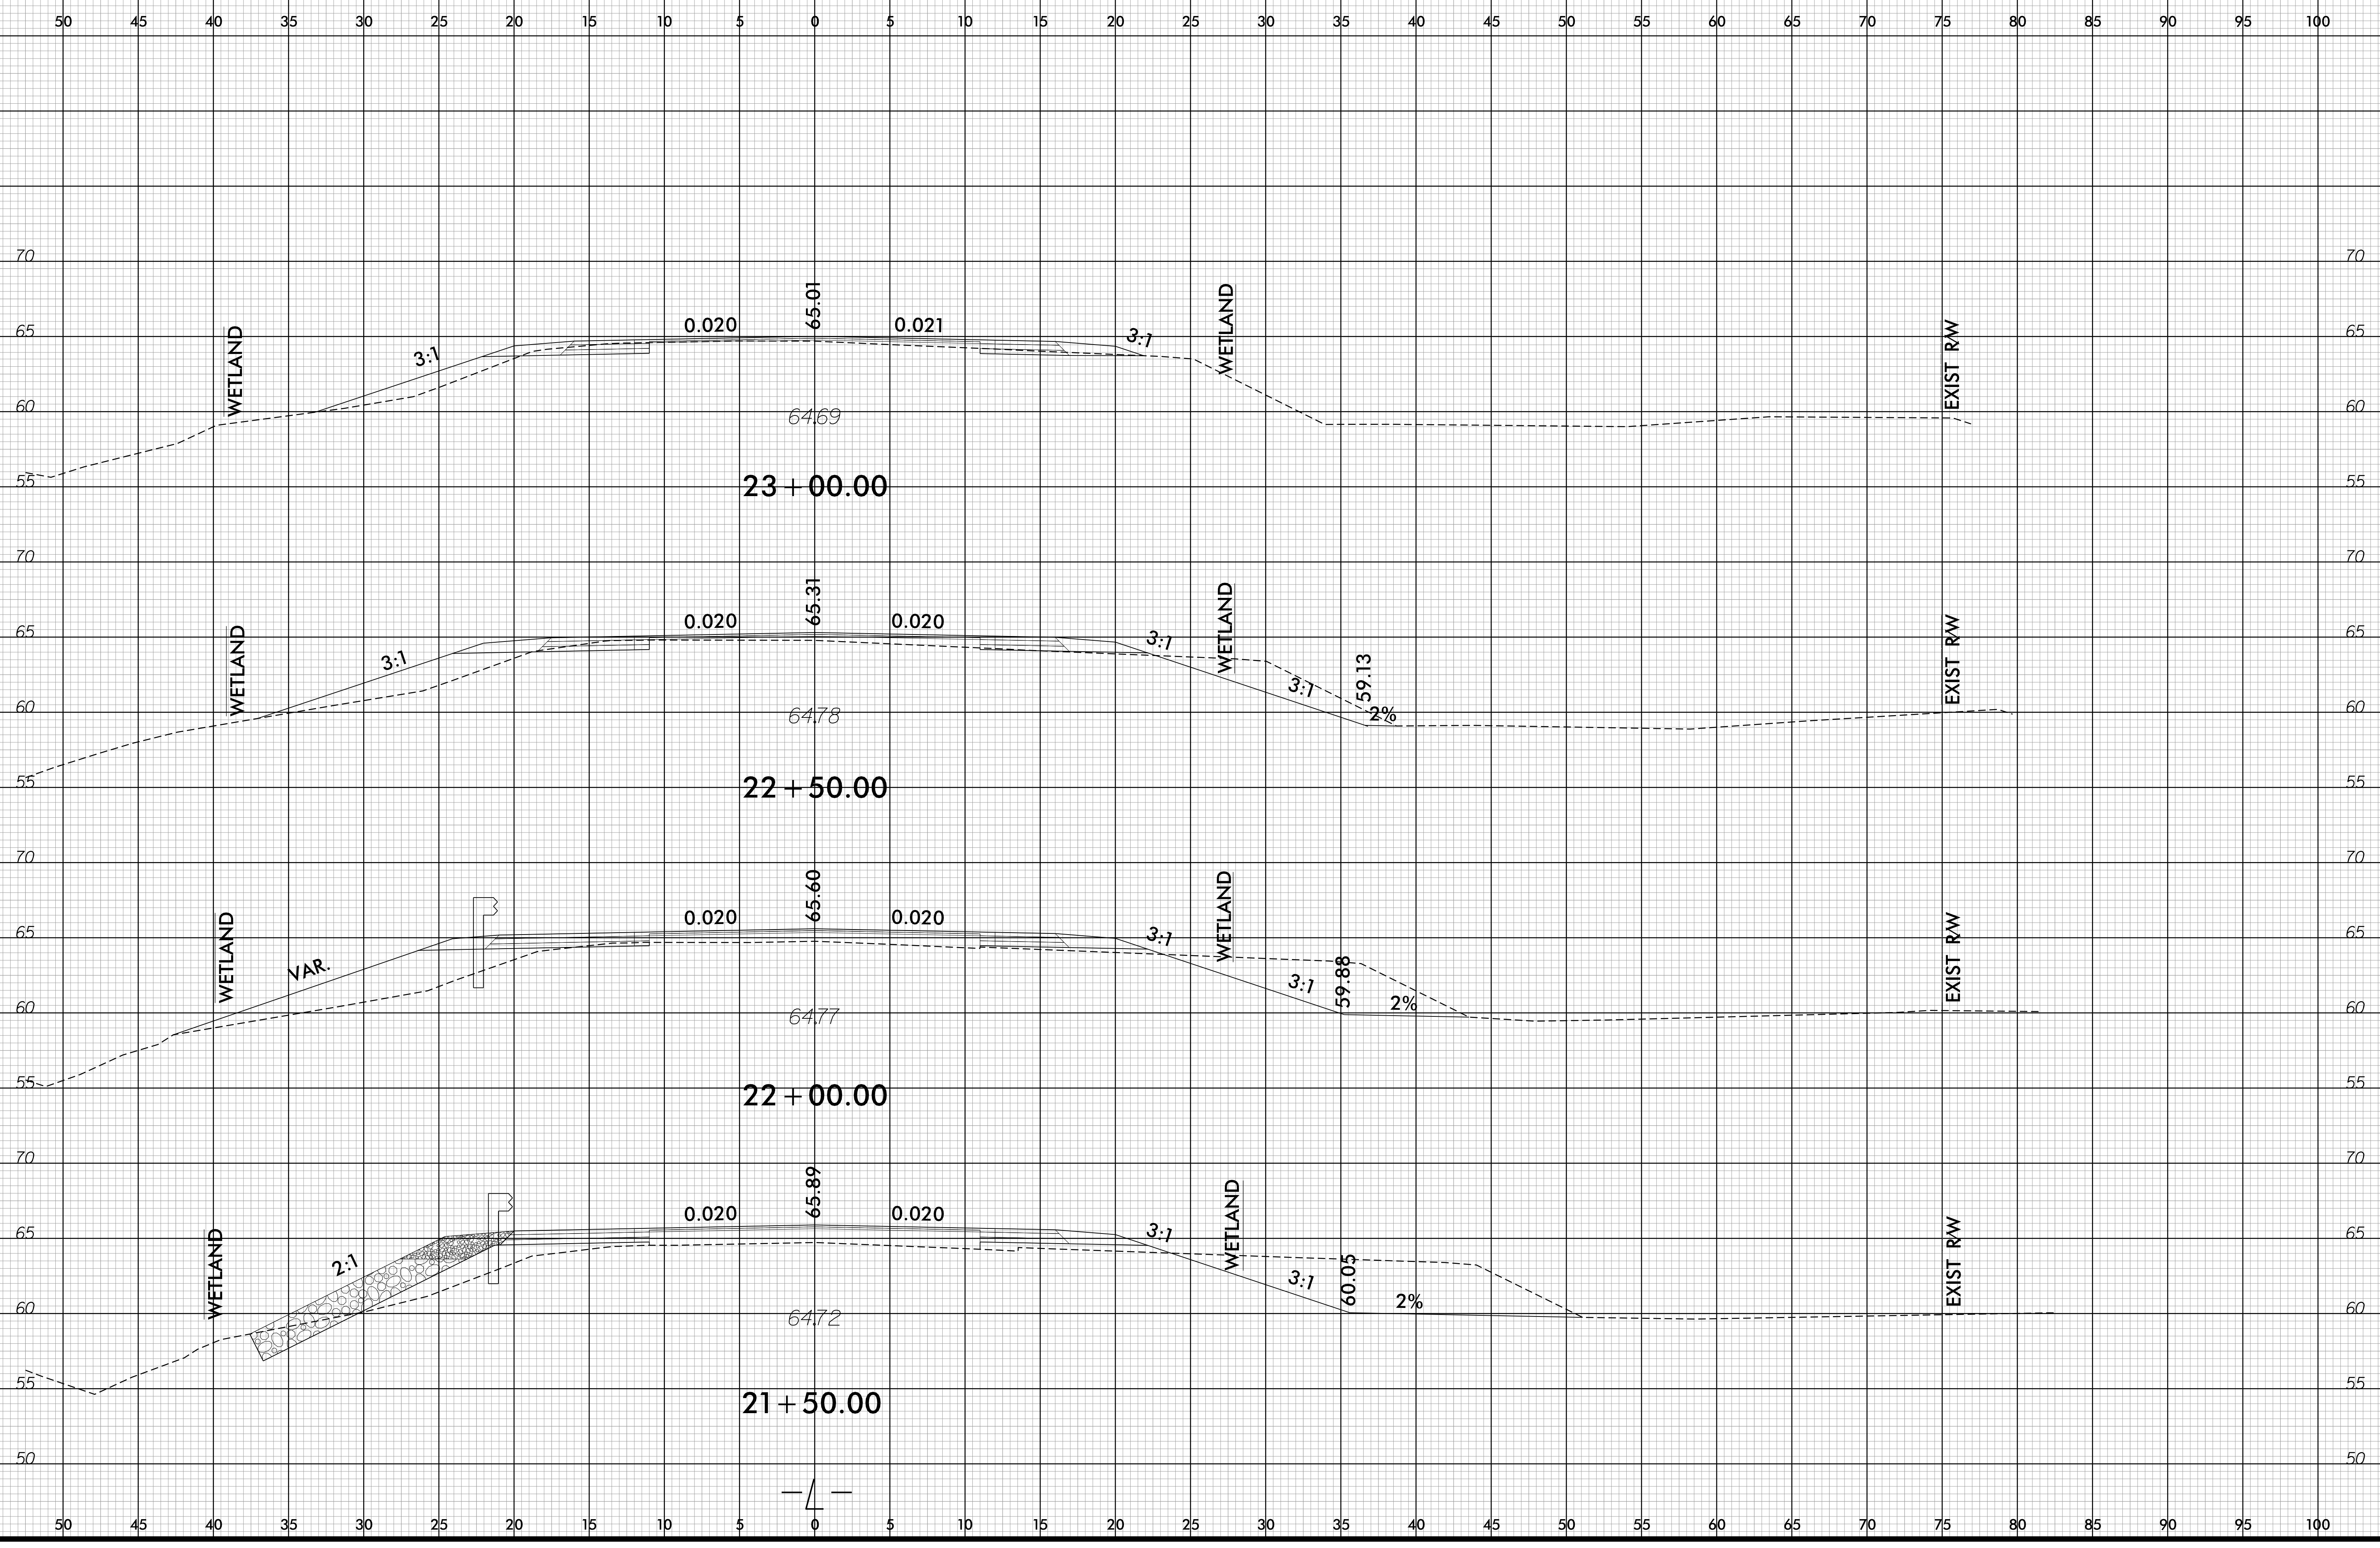



6/23/16

0 2.5 5	PROJ. REFERENCE NO.	SHEET NO.
	B-5624	X-9

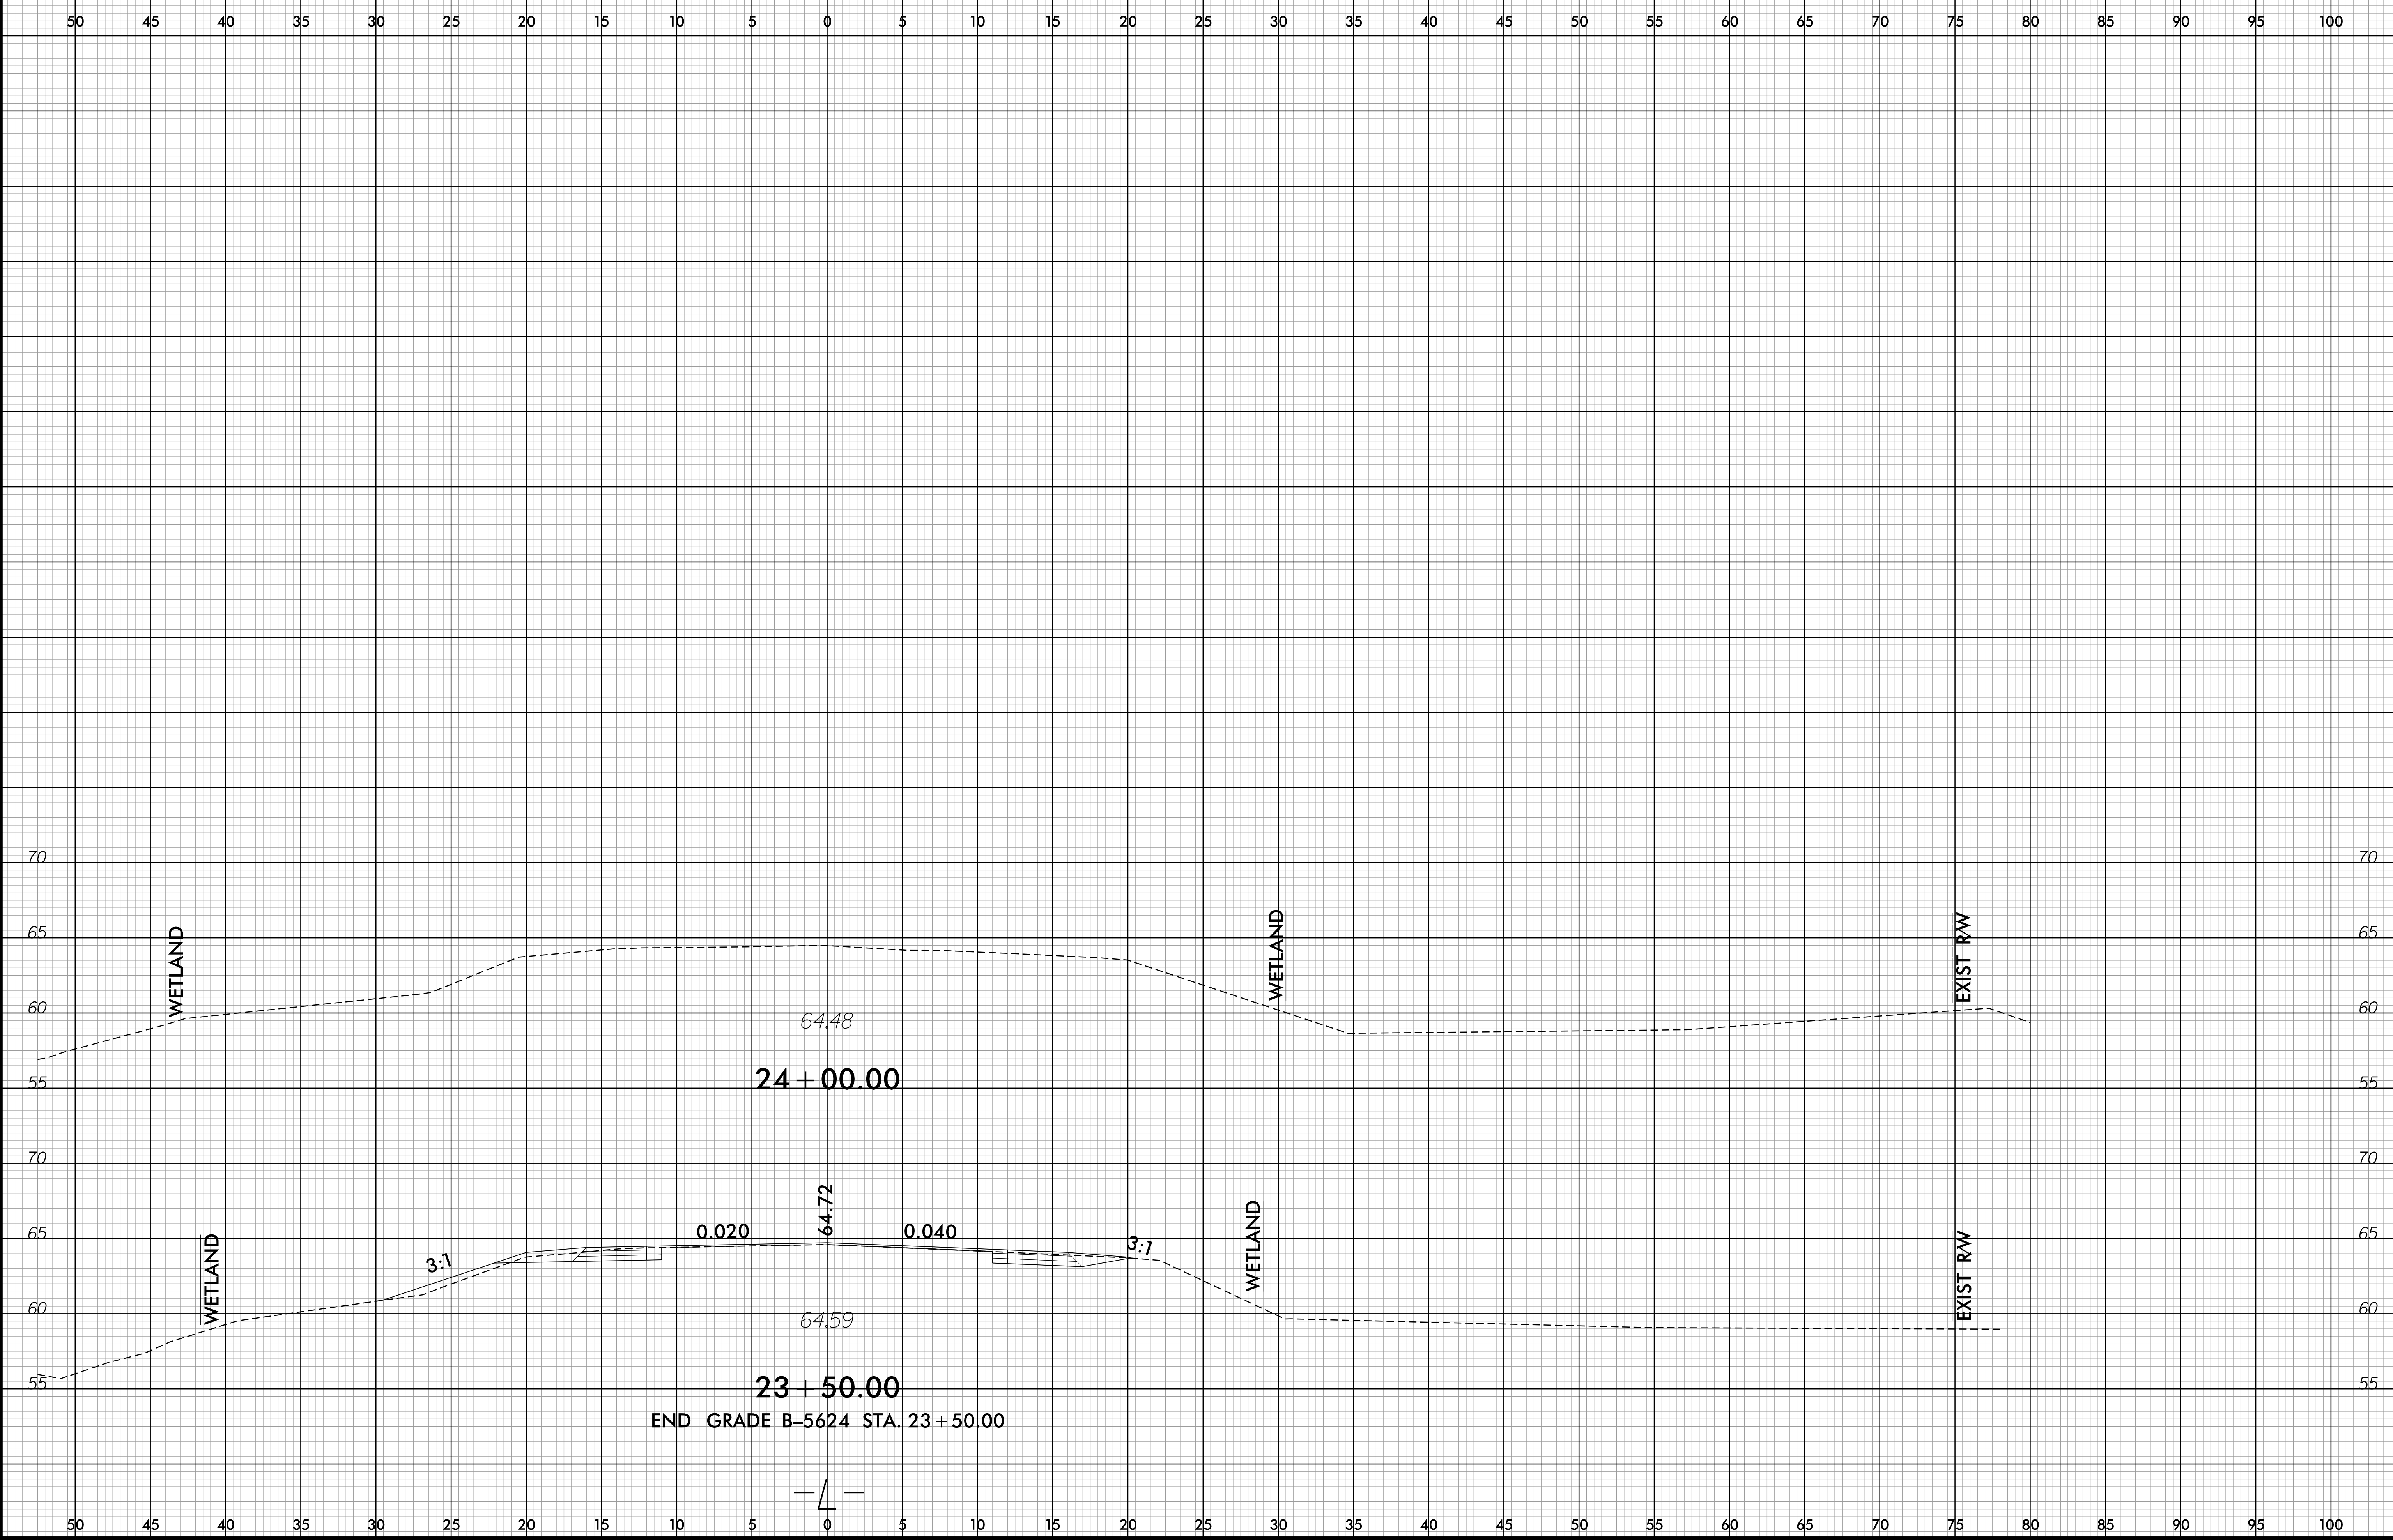


-SYSTEME:\S\C\B5624\Proj-XpL.L.dgn
USER: CONRADIAN

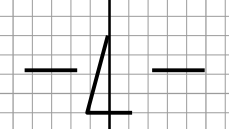

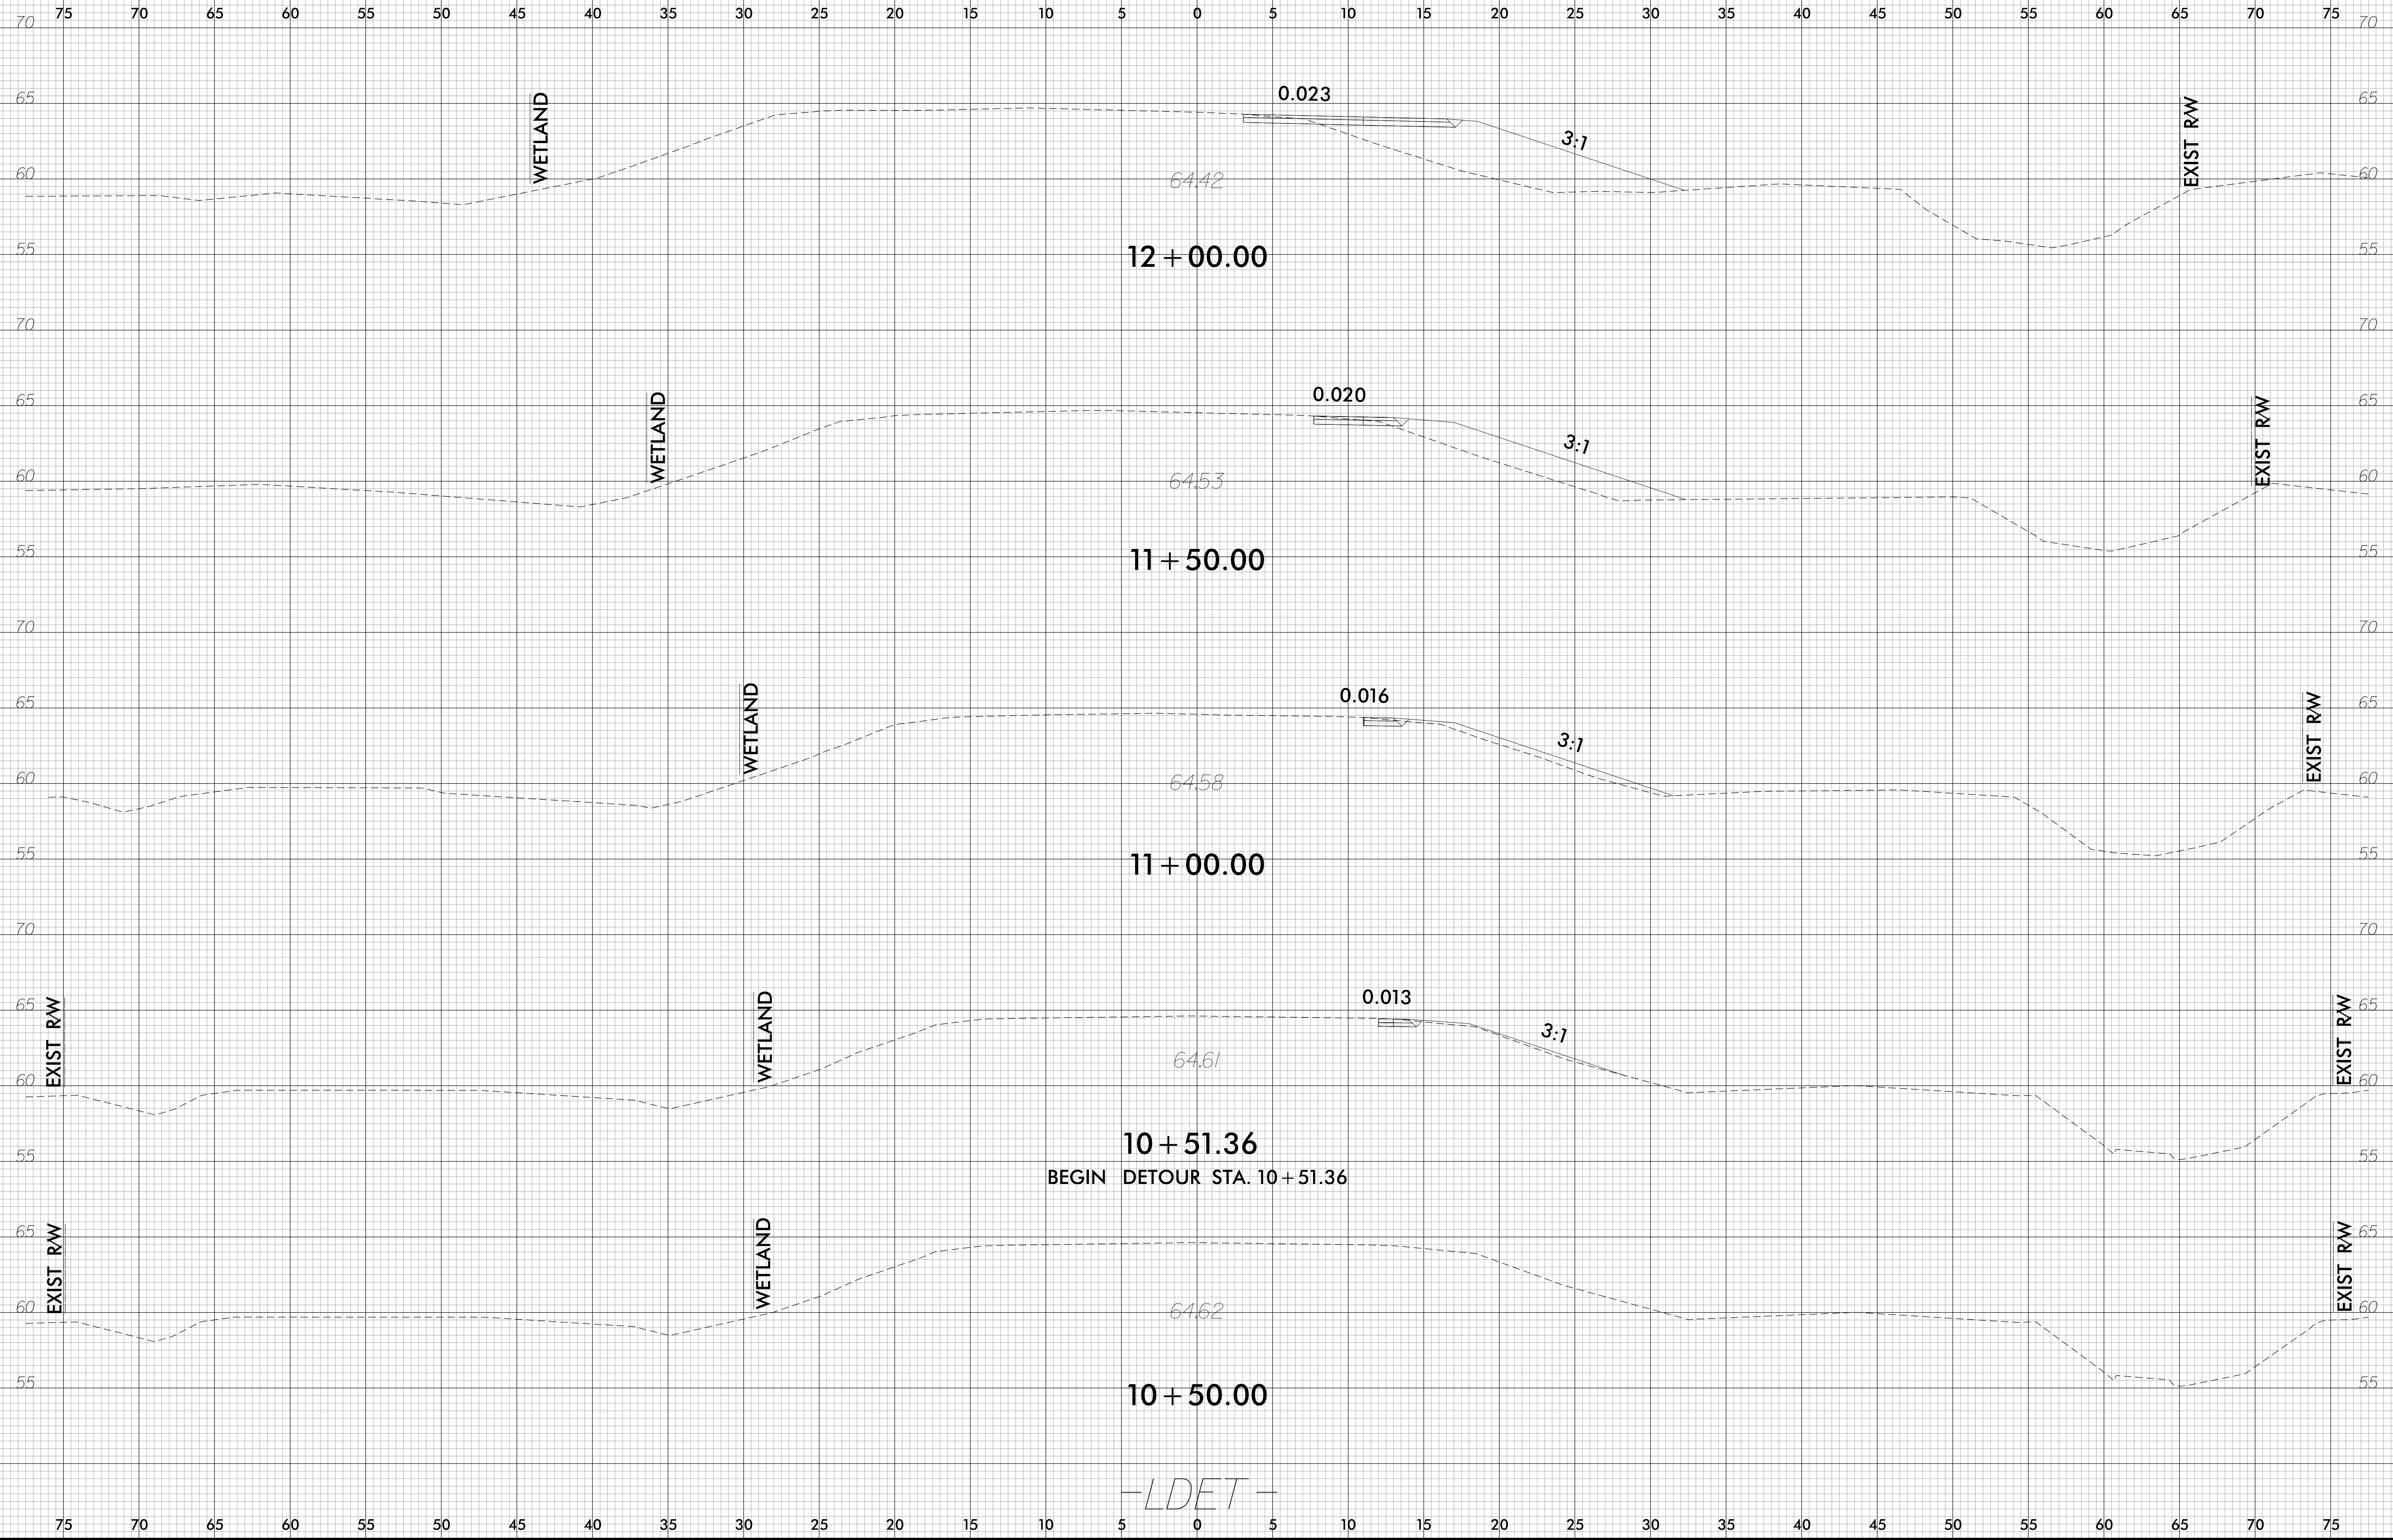


6/23/16

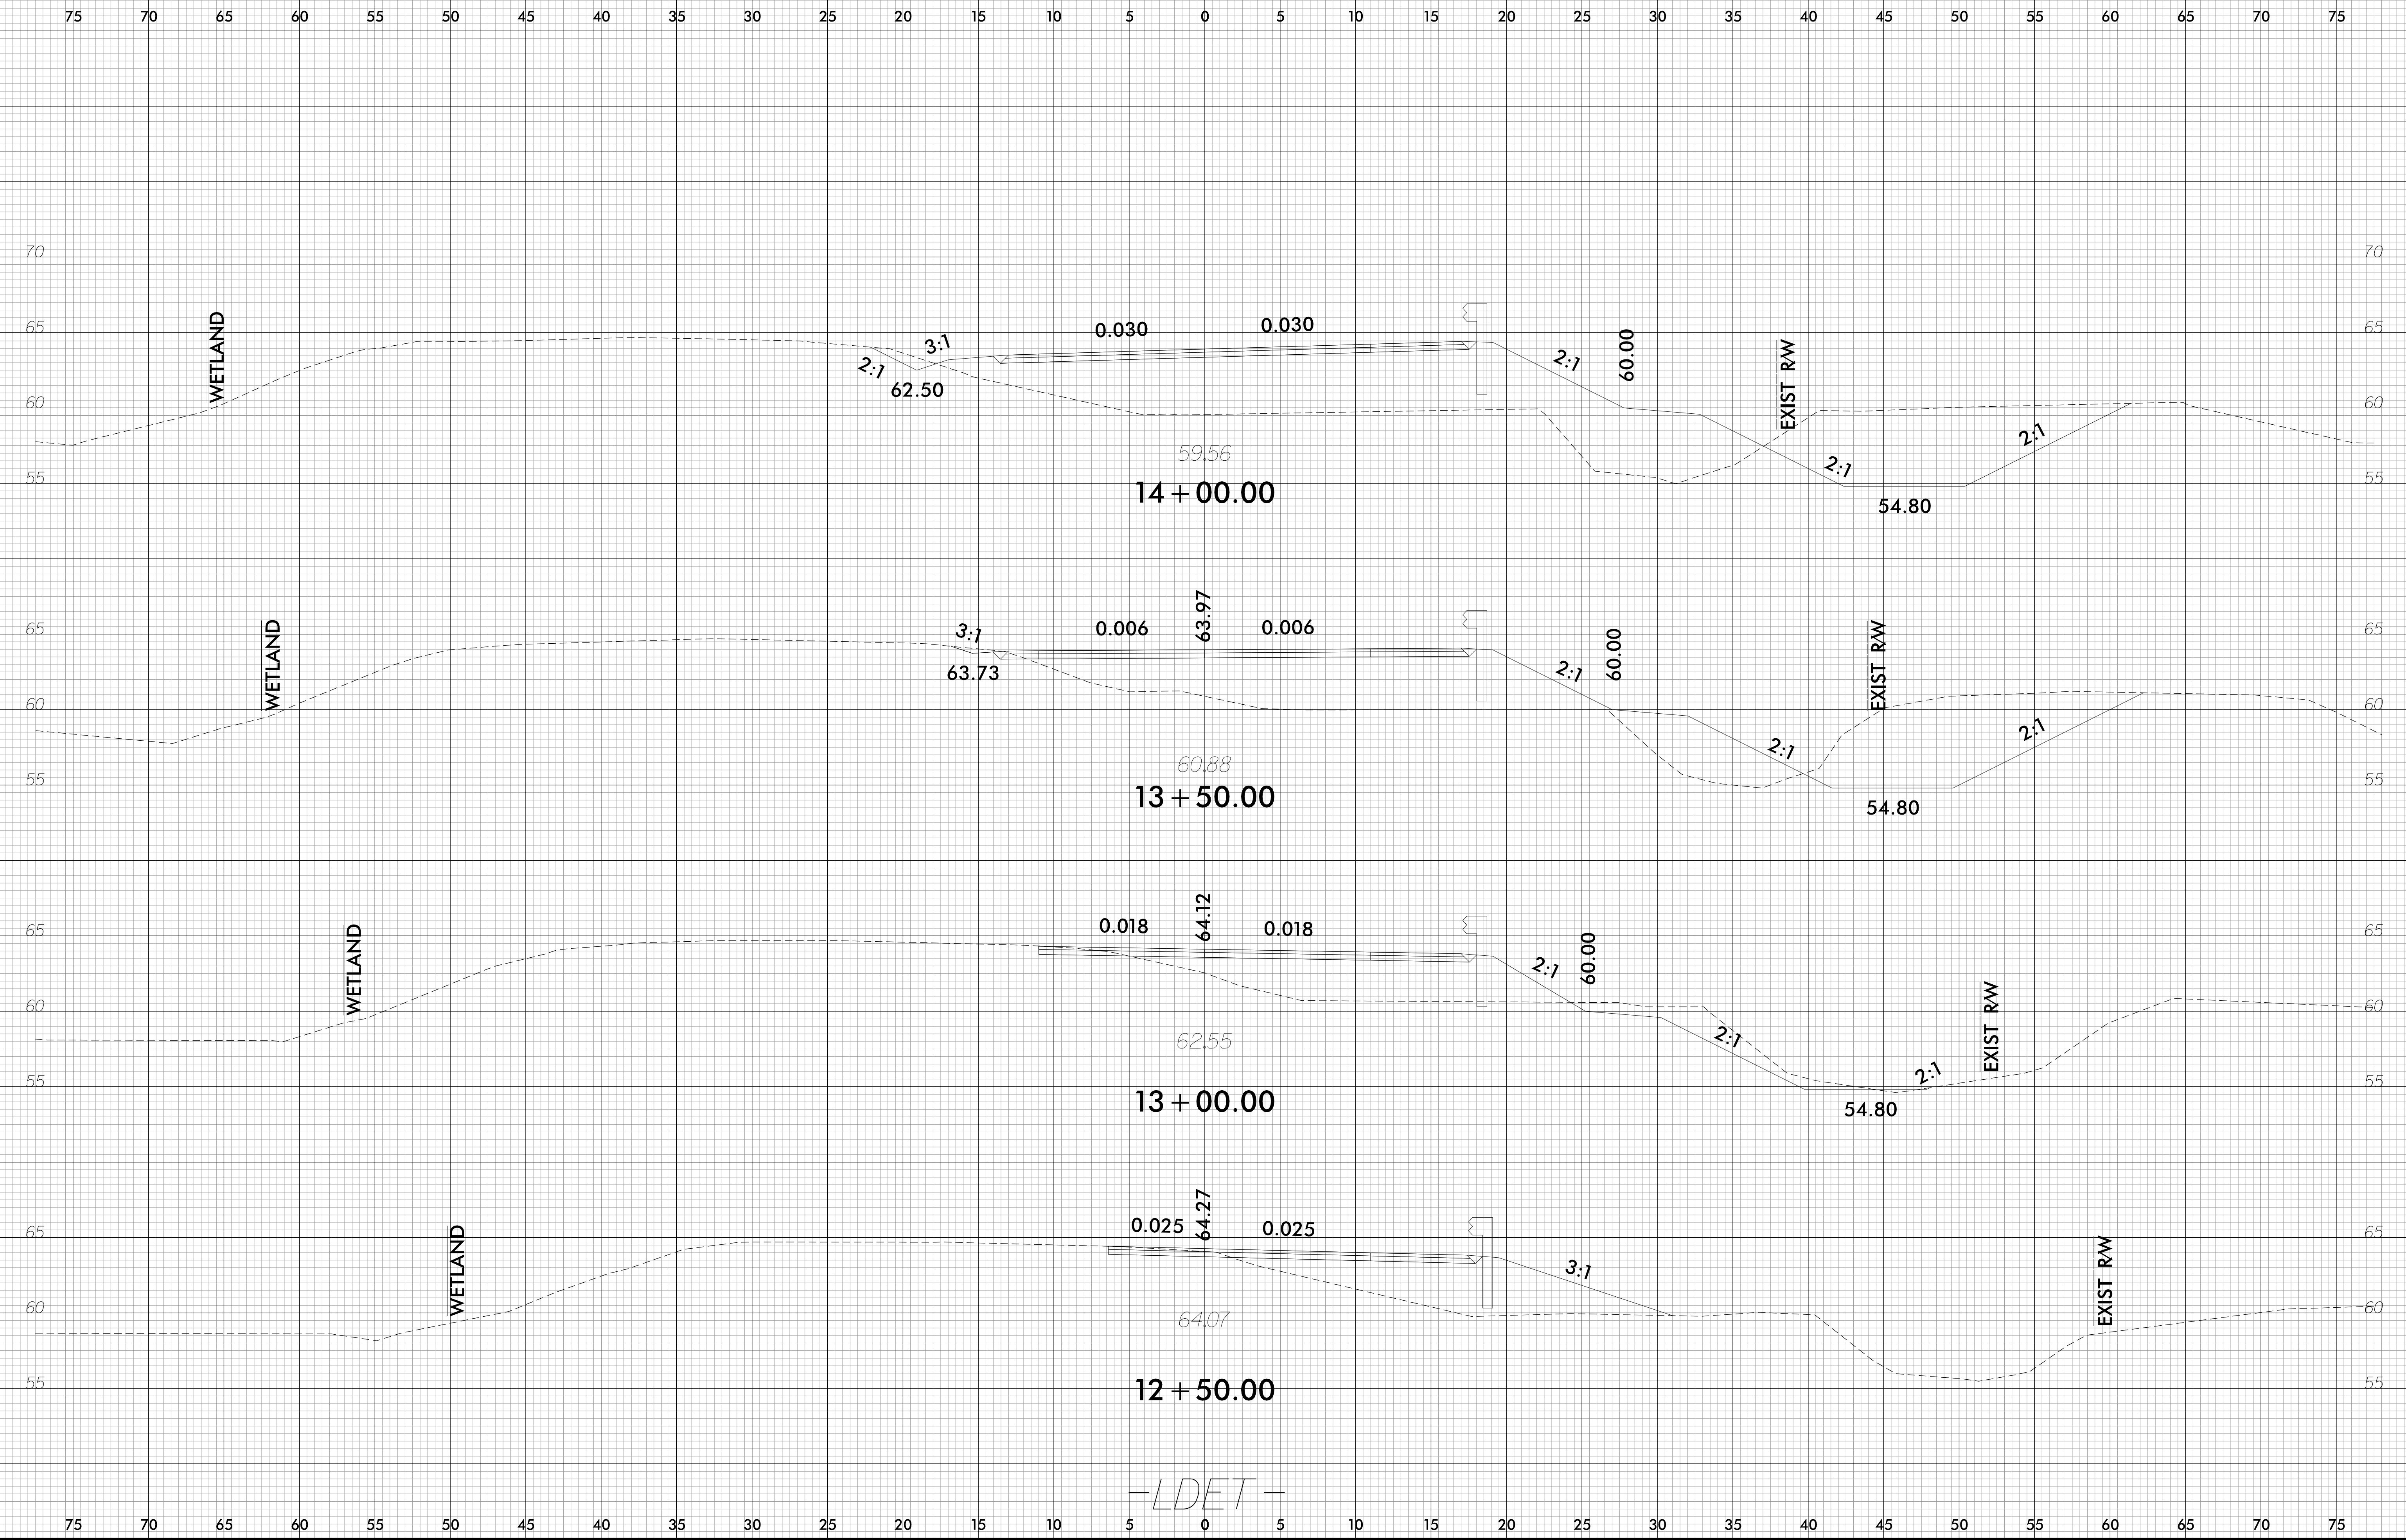

-SYSTEME:\5624\Regy-Xp\LDLDETr.dgn
USER: BUESCHUA


-LDET-

6/23/16

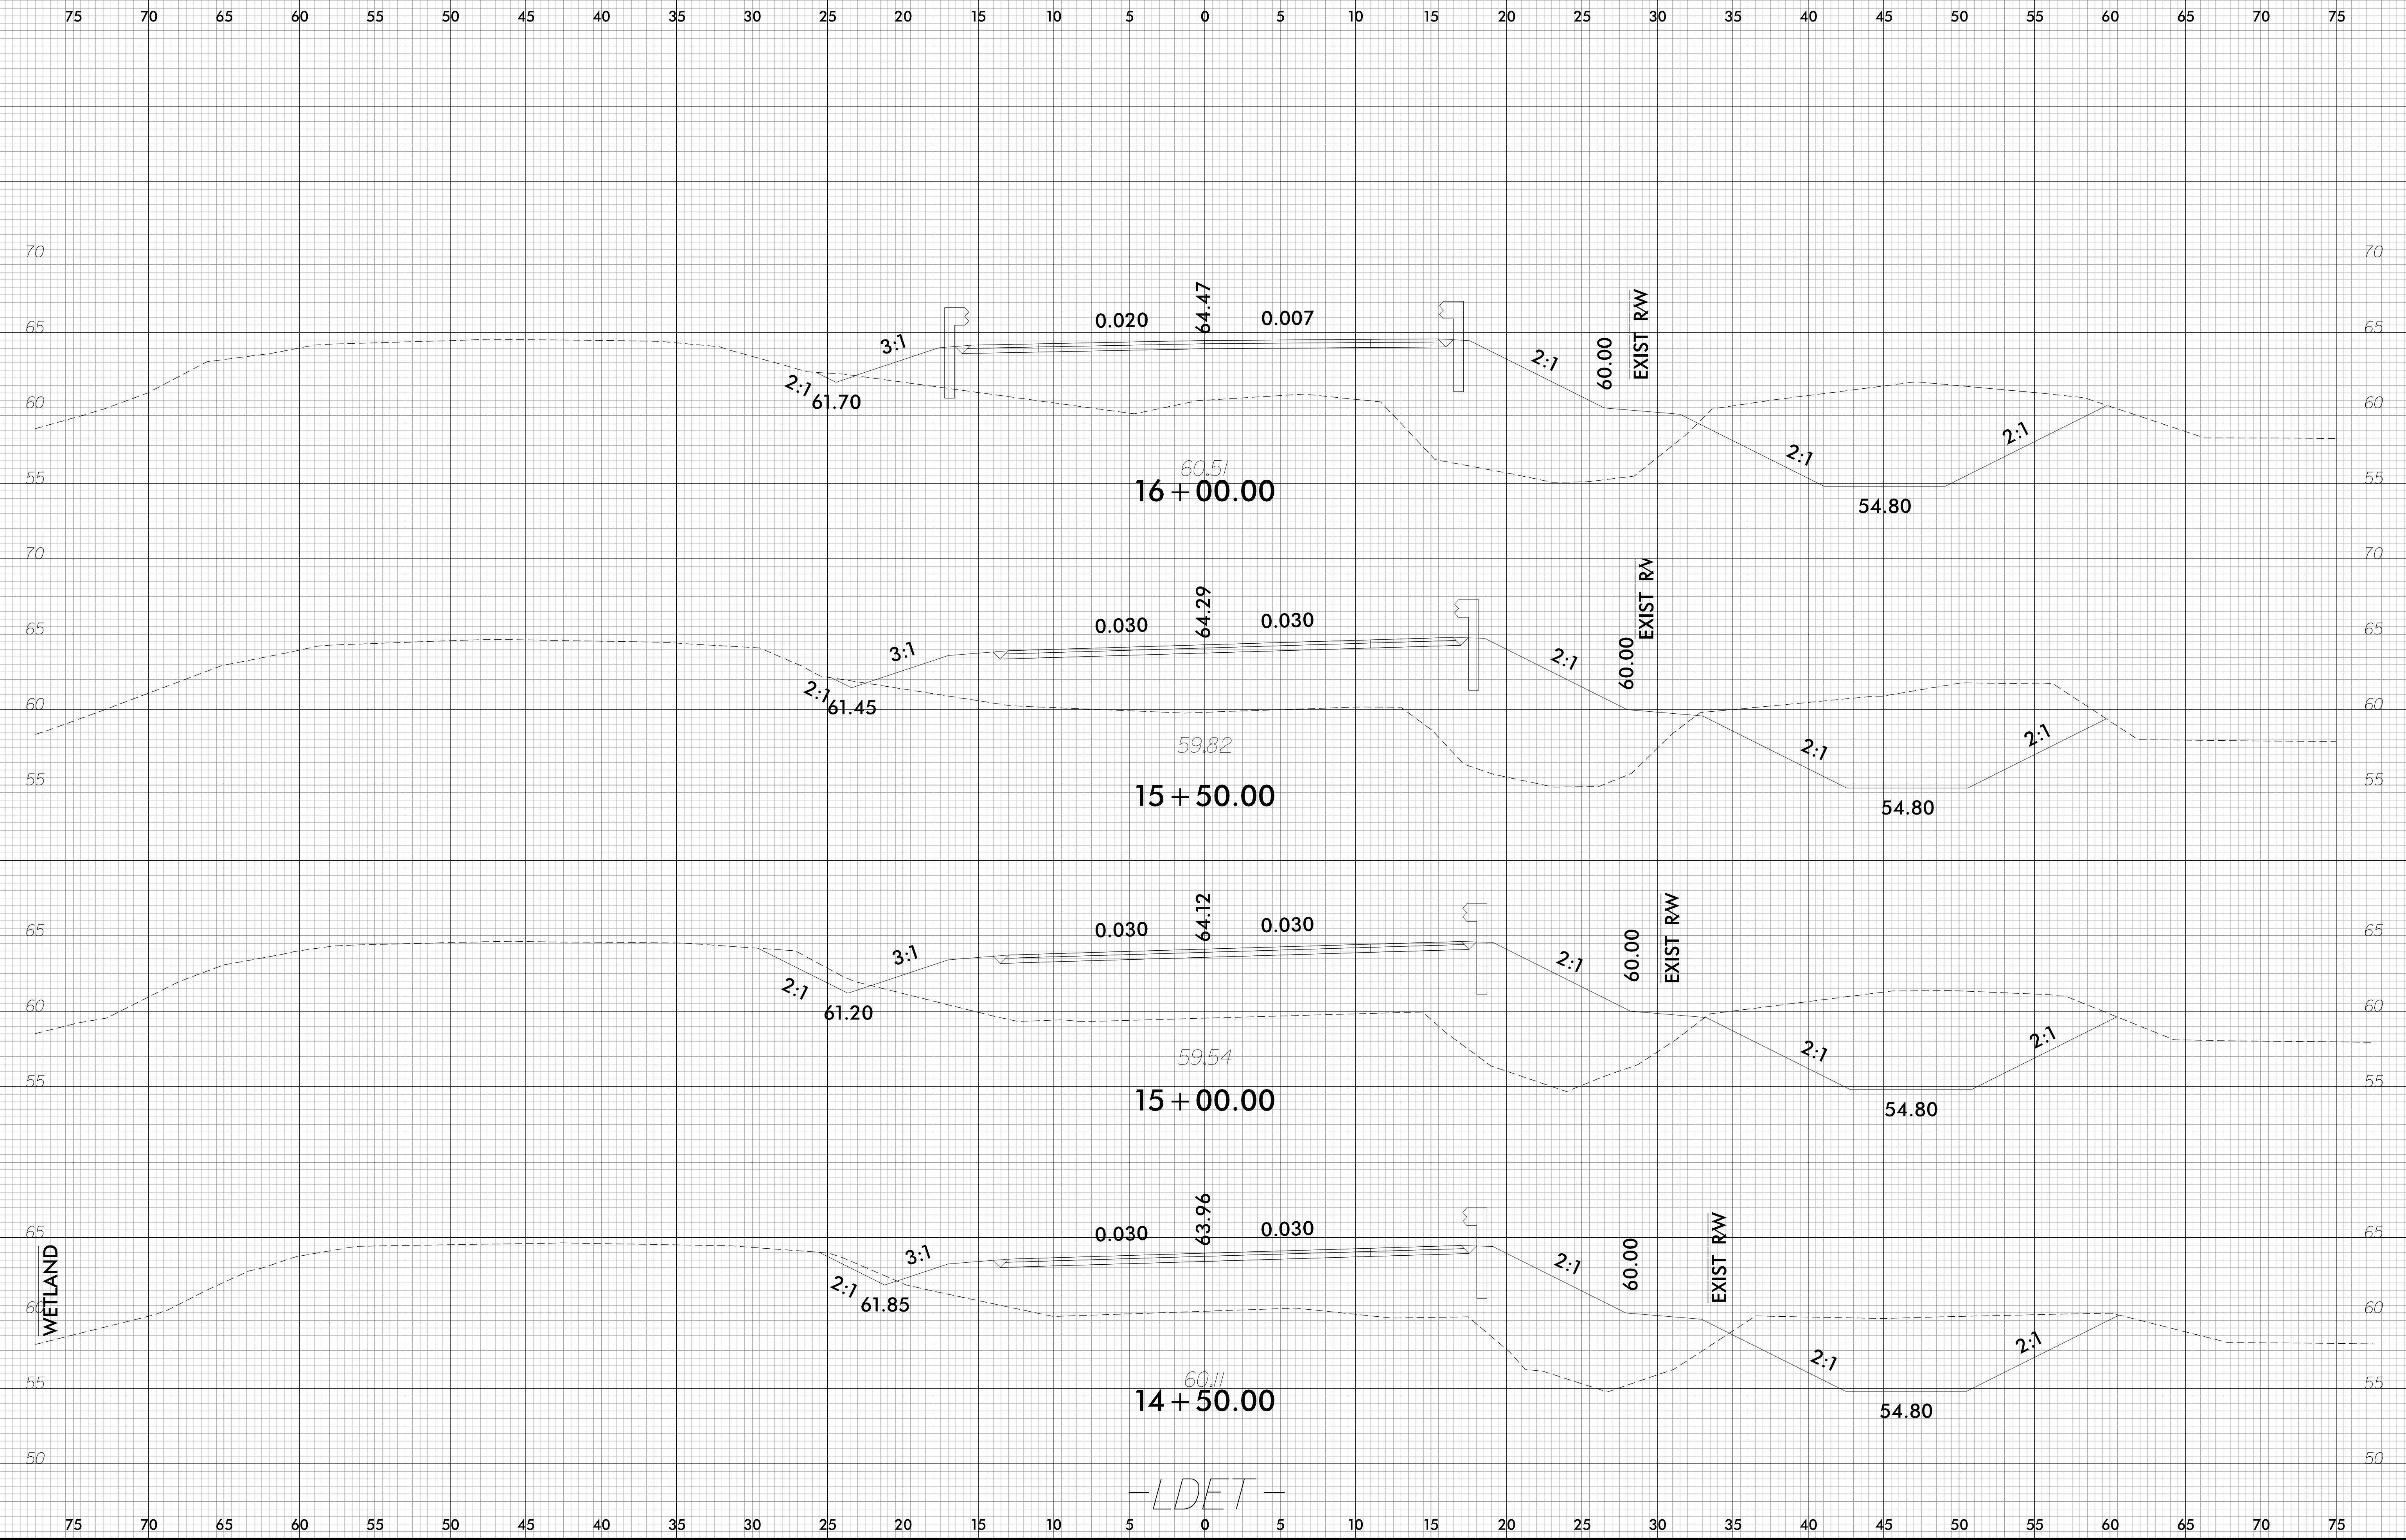

-SYSTEME:\5624\B5624_1\Reg-Xpl-LDET.dgn
USER: BUESCHUA


6/23/16

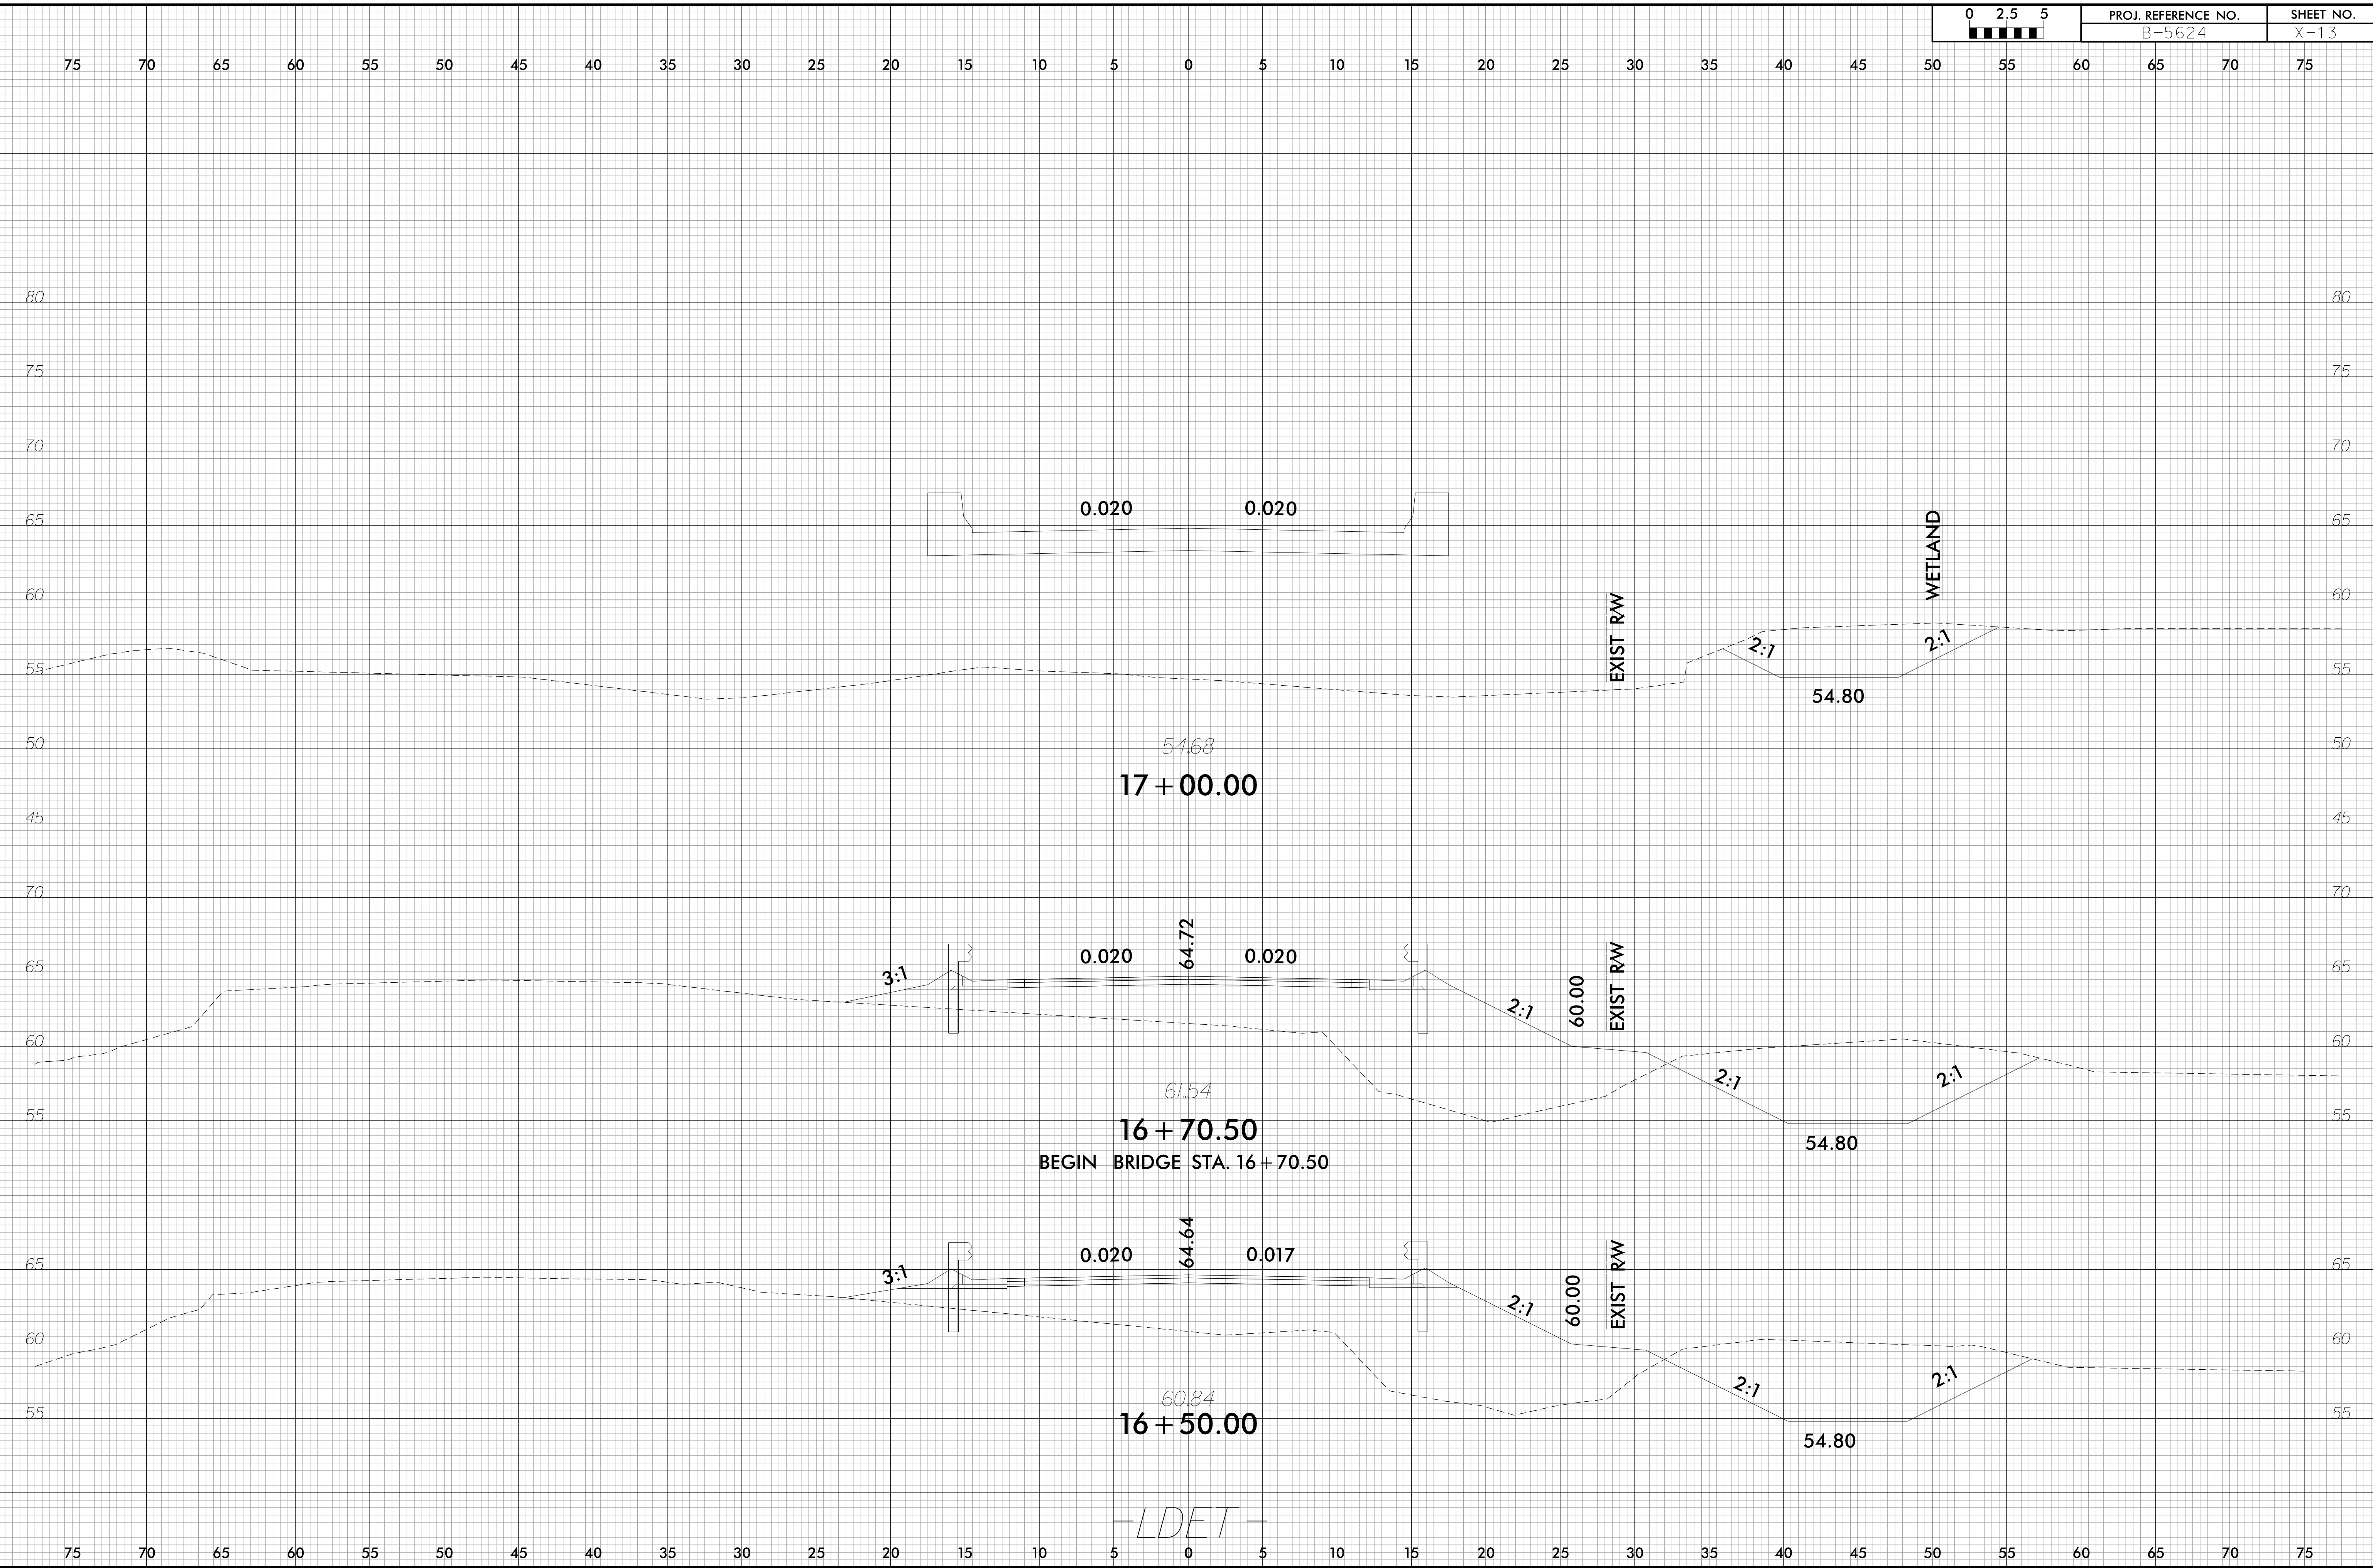

-SYSTEME:\5624\B5624_1\Reg-Xpl-LDET.dgn
USER: BUESCHUA

-LDET-


6/23/16

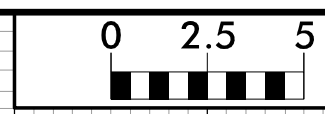

PROJ. REFERENCE NO.
B-5624

SHEET NO.
X-14

75 70 65 60 55 50 45 40 35 30 25 20 15 10 5 0 5 10 15 20 25 30 35 40 45 50 55 60 65 70 75

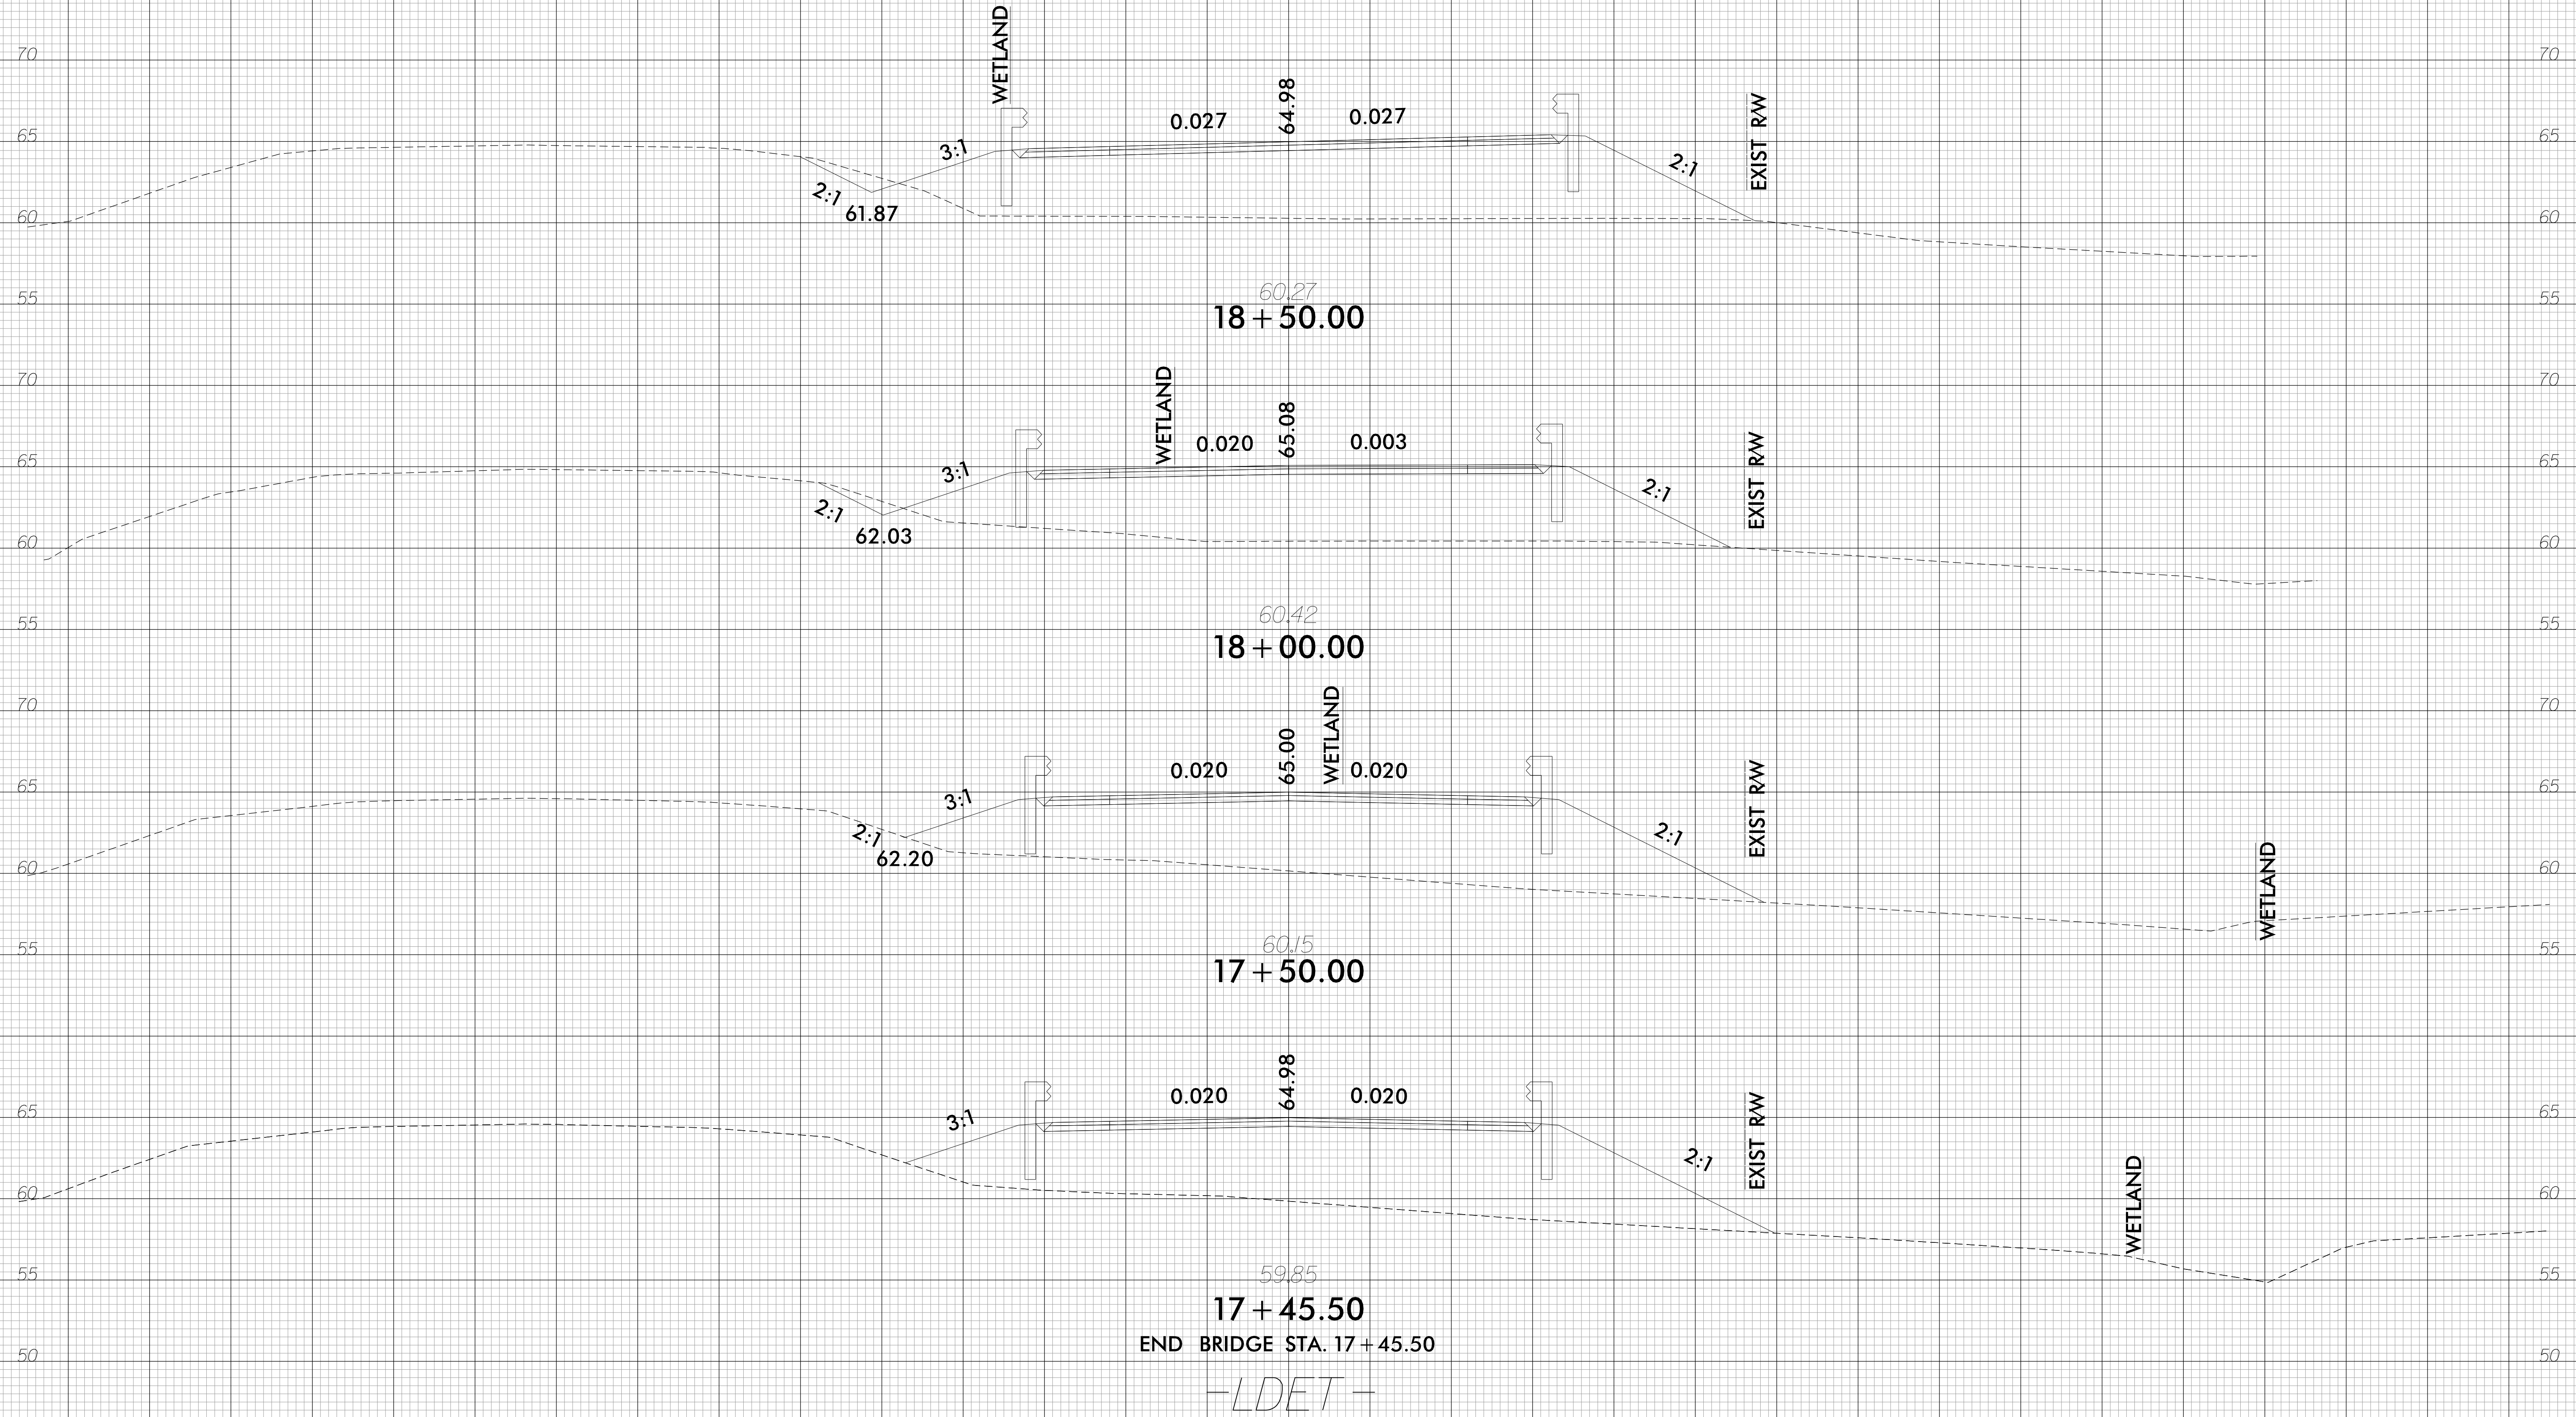


END BRIDGE STA. 17 + 45.50

-LDET-

-SYSTEME:\XSC\B5624_1\Proj-Xpl-LDET.dgn
USER: BUESCHUA


6/23/16

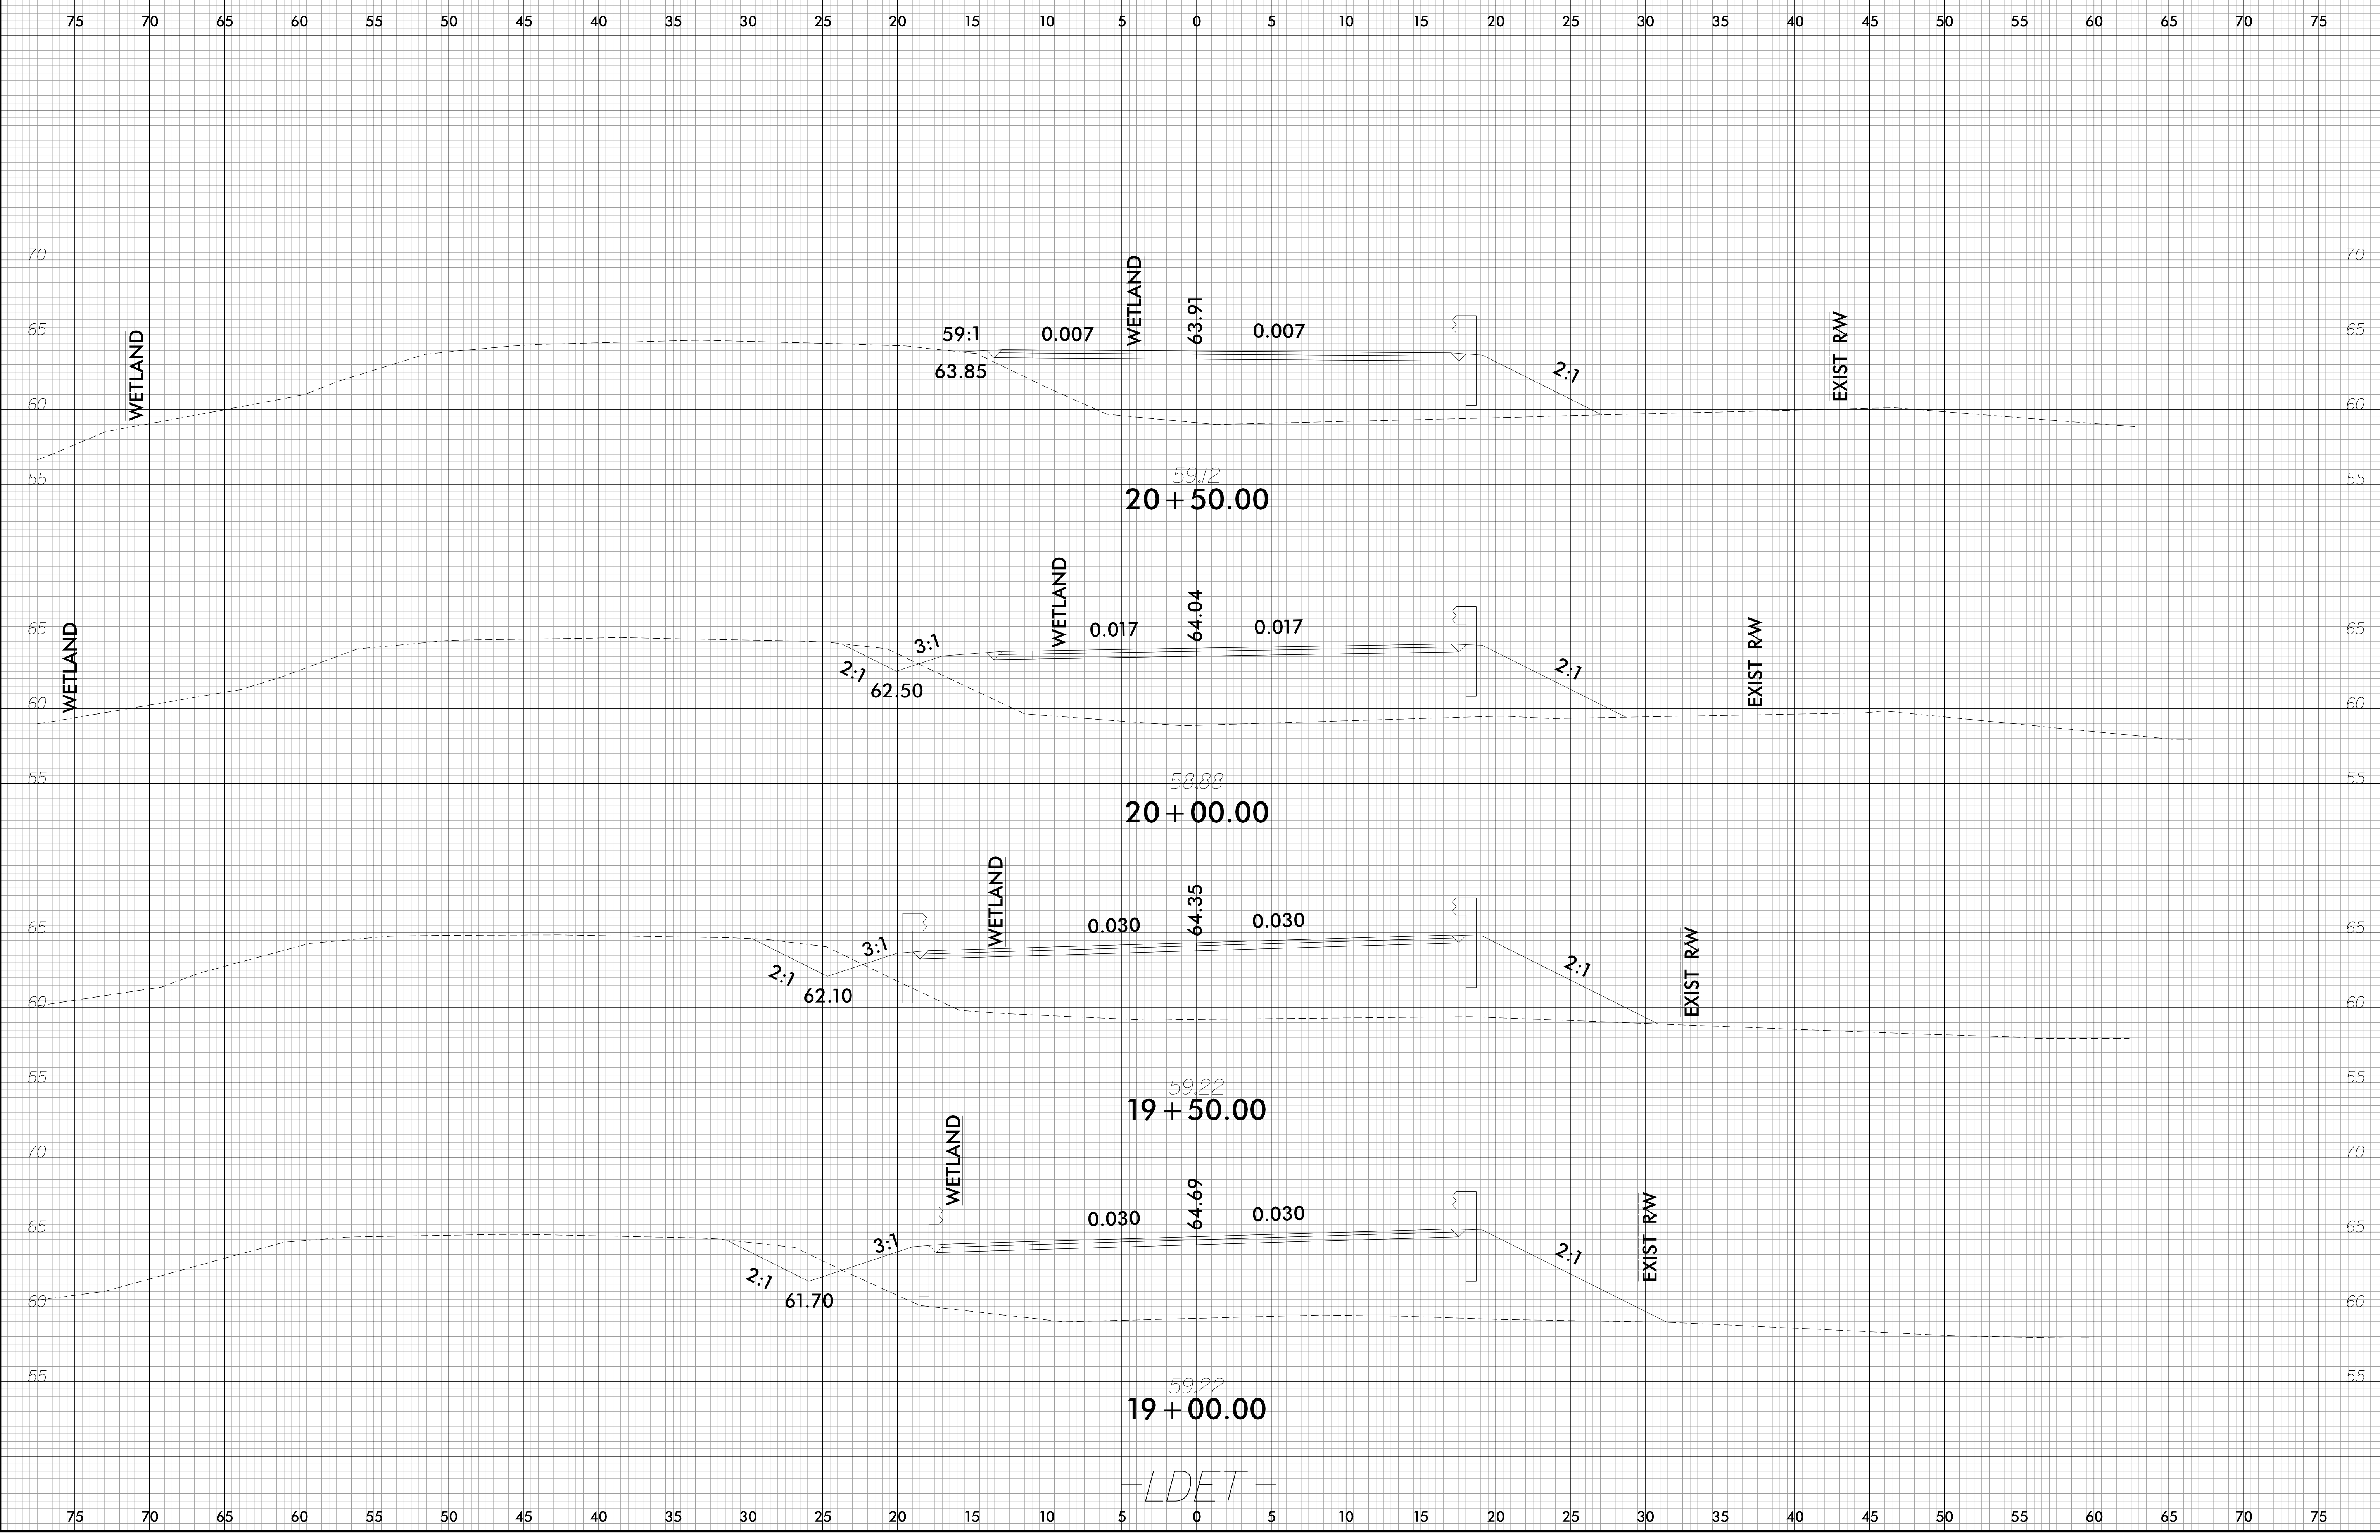

-SYSTEME:\5624\B5624_1\Reg-Xpl-LDET.dgn
USER: BUESCHUA

-LDET-

6/23/16

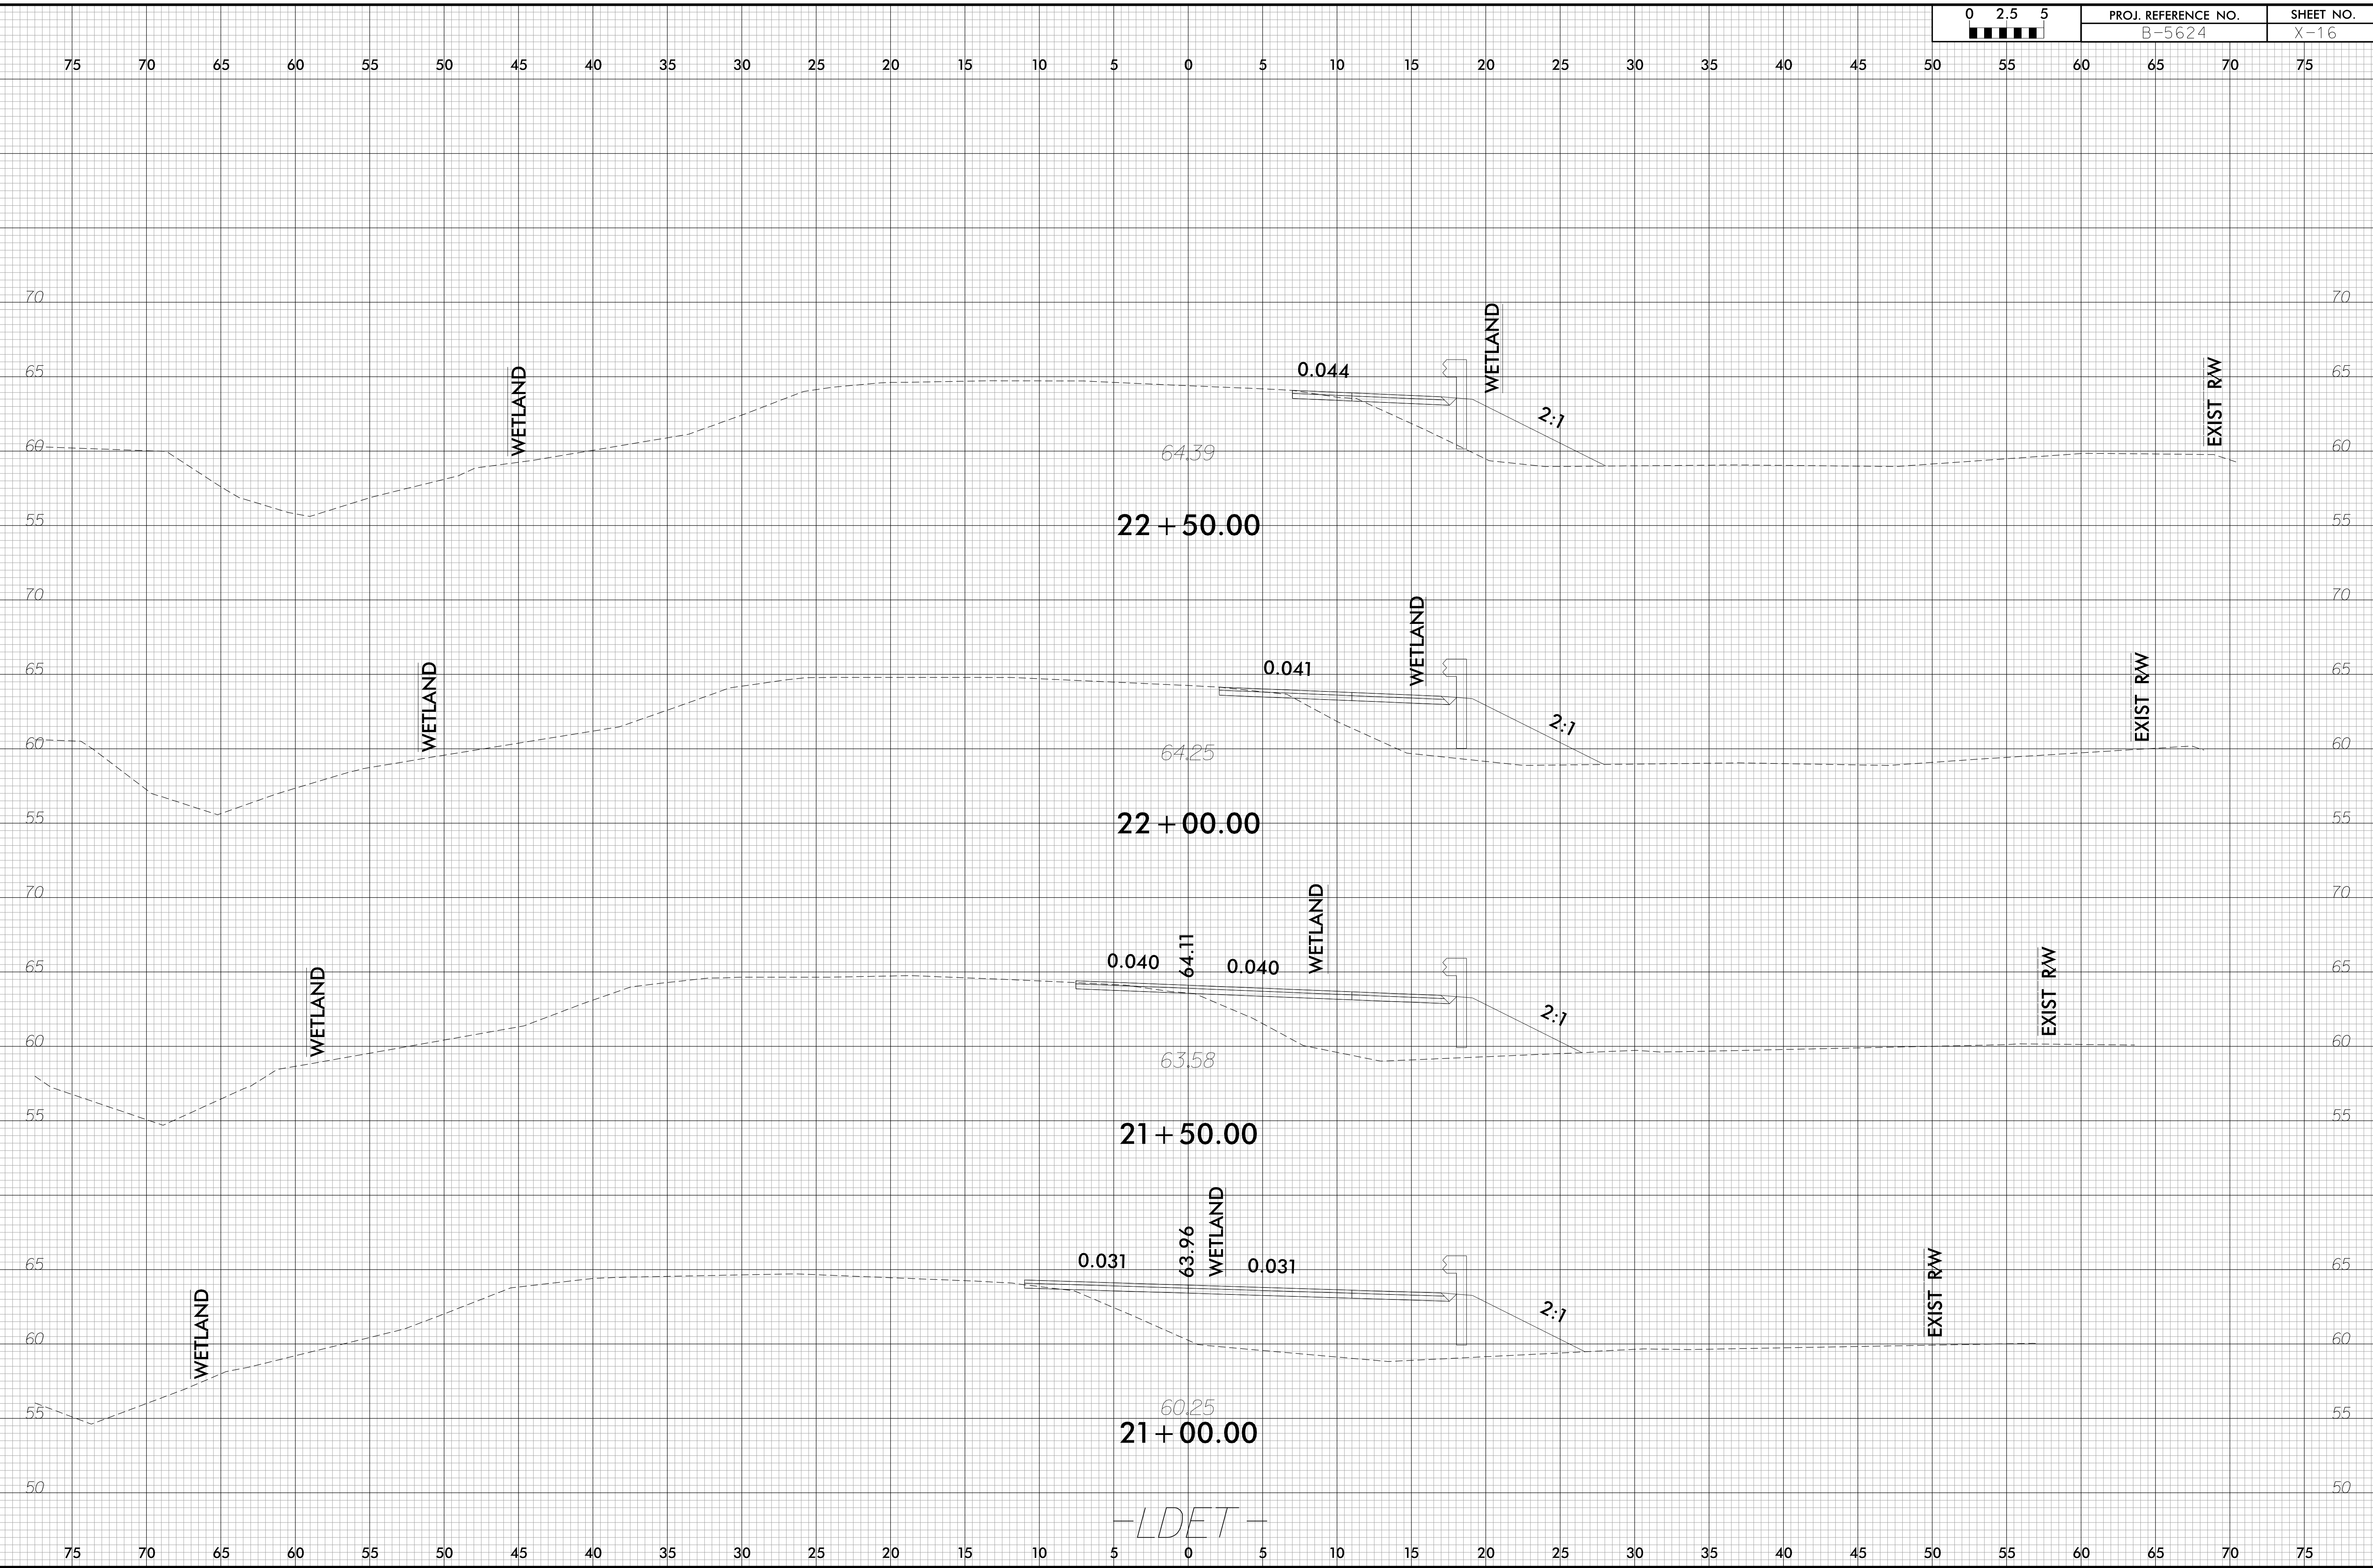


-SYSTEME:\XSC\B5624\Regy-Xp\LDLDETr.dgn
USER: BUESCHUA

-LDLDE-


6/23/16

0 2.5 5	PROJ. REFERENCE NO. B-5624	SHEET NO. X-17
---------	-------------------------------	-------------------

75 70 65 60 55 50 45 40 35 30 25 20 15 10 5 0 5 10 15 20 25 30 35 40 45 50 55 60 65 70 75

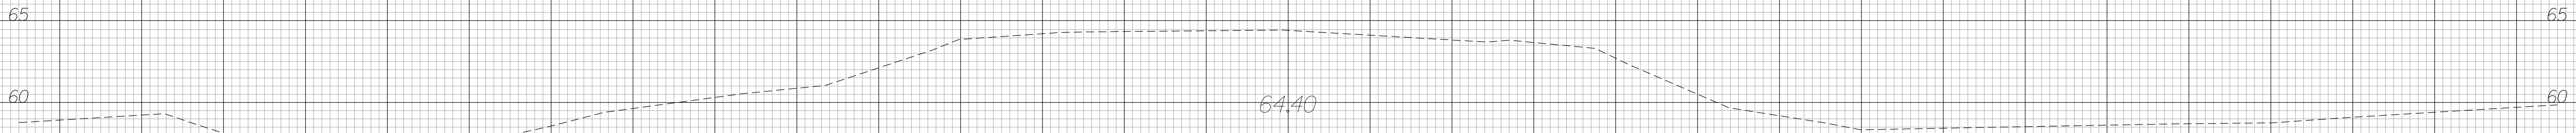


24 + 00.00

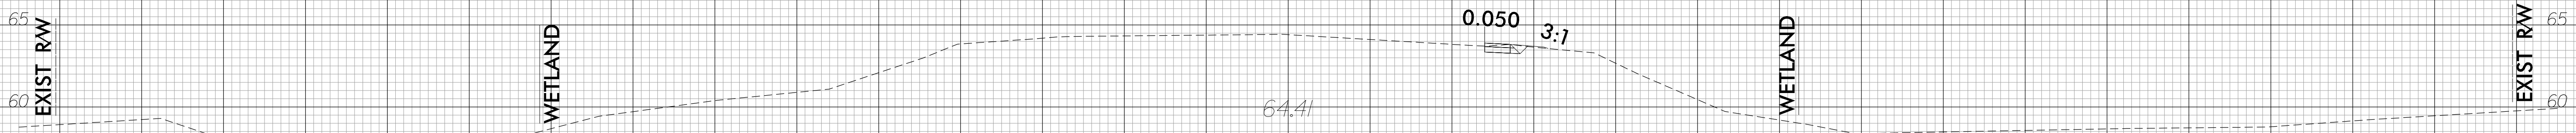


23 + 95.49

END DETOUR B-5624 STA. 23 + 95.49

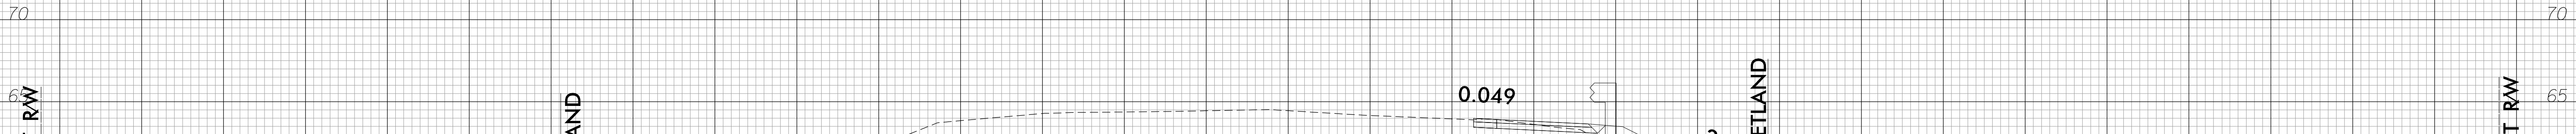

23 + 50.00

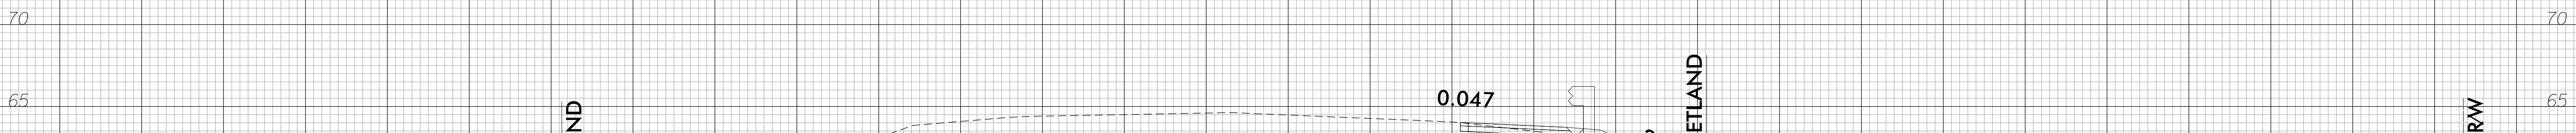

23 + 00.00

-LDET-

WETLAND

WETLAND

WETLAND

WETLAND

WETLAND

WETLAND

-SYSTEME:\XSC\B5624\Reg-Xpl-LDET.dgn
USER: BUESCHUA