
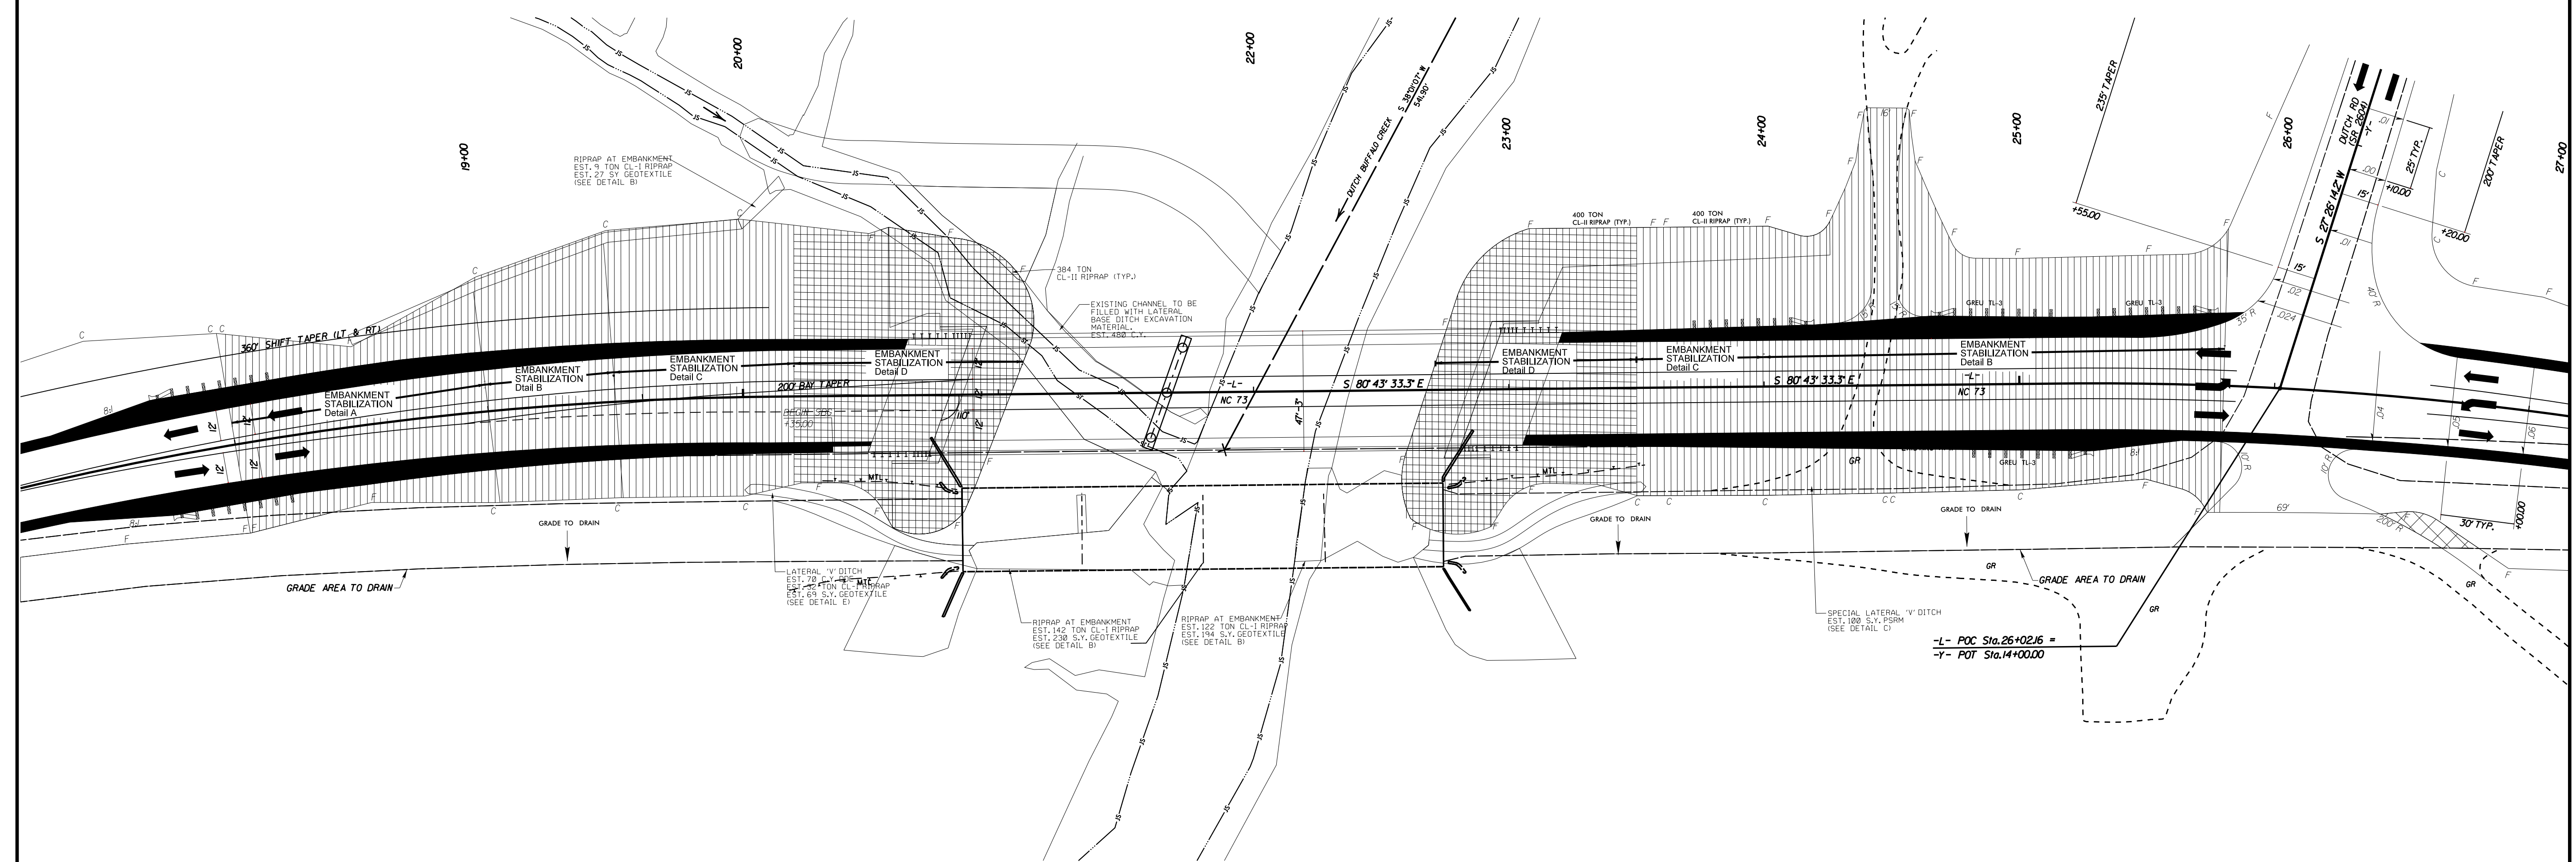


PROJECT REFERENCE NO. B-5813 (45767.1.1)		SHEET 2G-1	
GEOTECHNICAL ENGINEER  SEAL 031361 SHIPING YANG ENGINEER		ENGINEER	
SIGNATURE _____		SIGNATURE _____	
DATE _____		DATE _____	
DOCUMENT NOT CONSIDERED FINAL UNLESS ALL SIGNATURES COMPLETED			




SITE PLAN

-  SINGLE LAYER (6,000 SQ YDS)
-  MULTIPLE LAYER (7,000 SQ YDS)

SEE DETAILS ON 2G-2 AND 2G-3 FOR ADDITIONAL INFORMATION AND LAYOUT

PREPARED BY: SHIPING YANG	DATE: 09/20
REVIEWED BY: S. CLARK	DATE: 09/20



**NORTH CAROLINA
DEPARTMENT OF TRANSPORTATION
DIVISION OF HIGHWAYS**

**GEOTECHNICAL
ENGINEERING UNIT**

EMBAKMENT STABILIZATION LAYOUT					
REVISIONS					
NO.	BY	DATE	NO.	BY	DATE
1			3		
2			4		